




SCALE: N.T.S.
AERIAL FLOWN 2014

EXISTING SITE PLAN

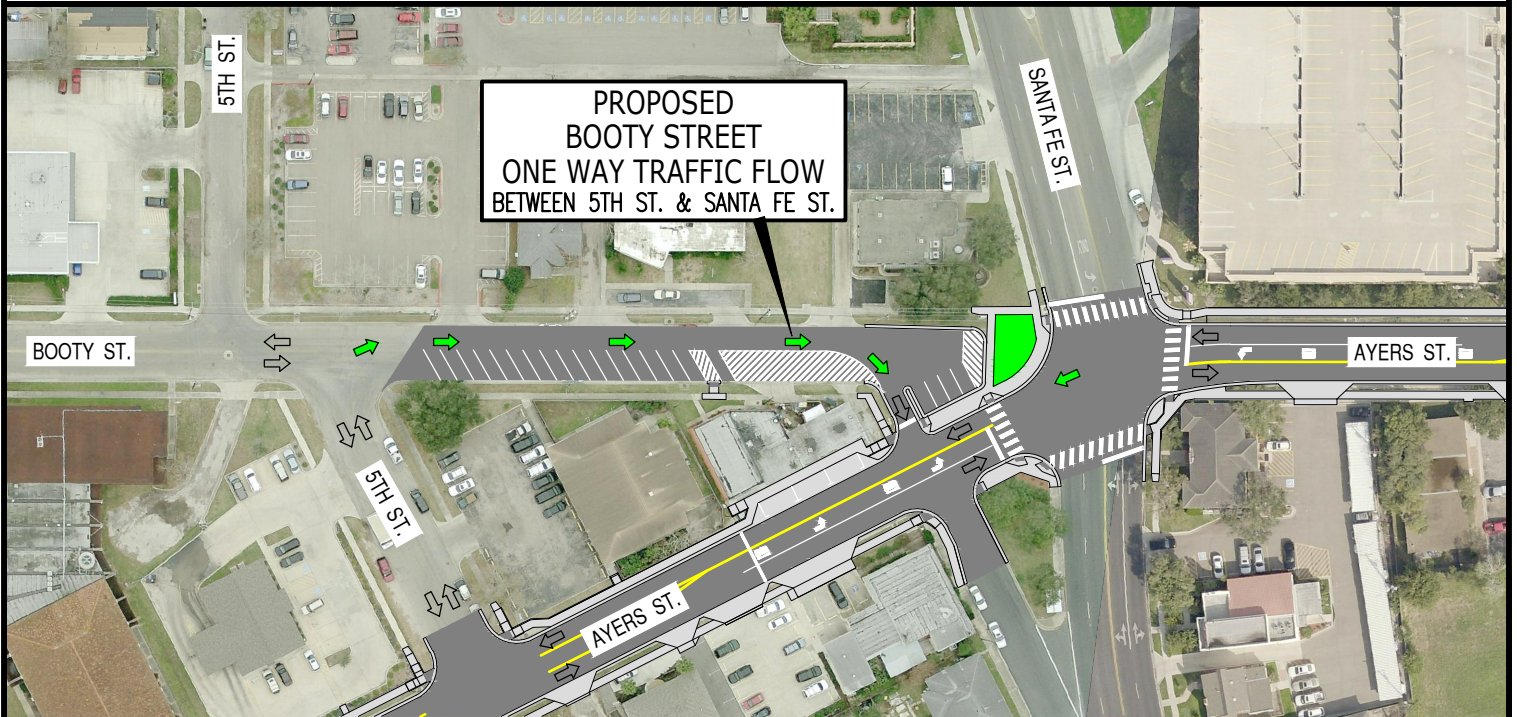

PROPOSED
BOOY STREET
ONE WAY TRAFFIC FLOW
BETWEEN 5TH ST. & SANTA FE ST.

PROPOSED SITE PLAN

| LEGEND | |
|--------|---------------------------------|
| | EXISTING TWO WAY TRAFFIC |
| | PROPOSED ONE WAY TRAFFIC CHANGE |

**BOOY STREET ONE WAY TRAFFIC FLOW
SITE PLAN**

CITY COUNCIL EXHIBIT
CITY OF CORPUS CHRISTI, TEXAS
DEPARTMENT OF STREET OPERATIONS

