



SEP 21, 2021 4:33 PM PIERC02212
I:\18009B\18009B\CAD\SITE\SHEET\CEFE VALENZUELA LF PAVEMENT REPAIRS\7 - 9 OVERALL PROP & P1 & P2.DWG

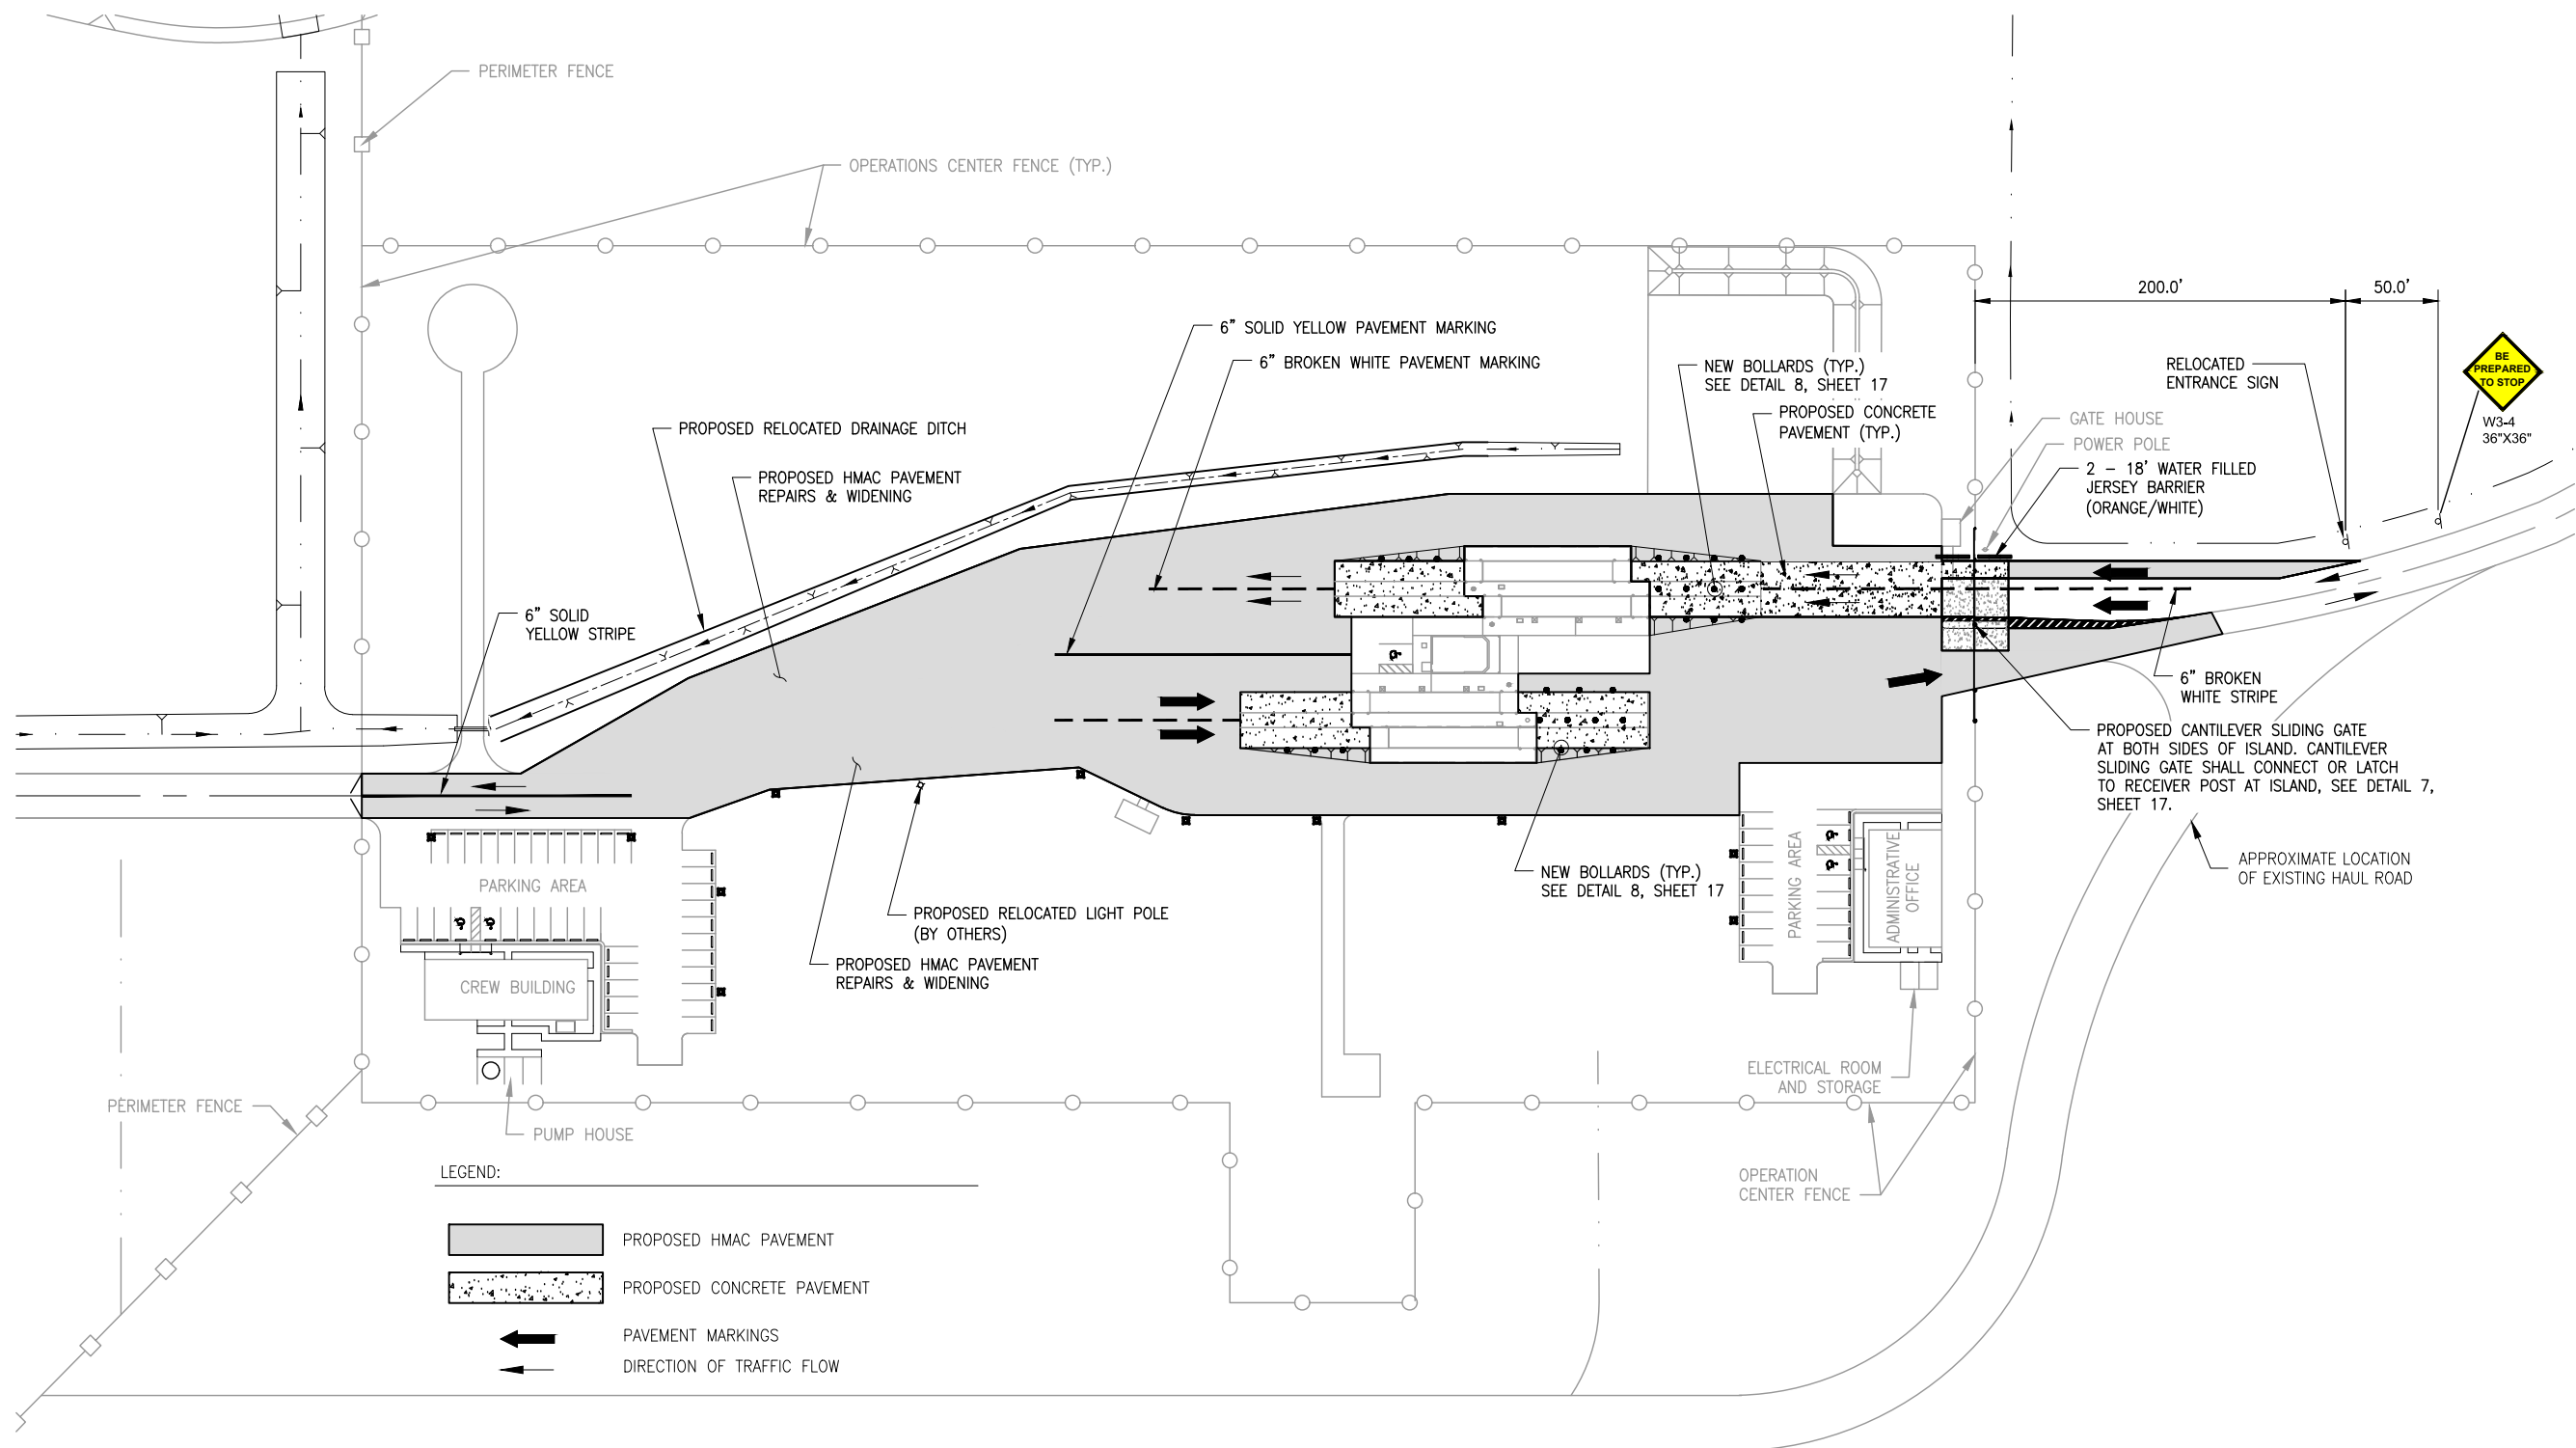

1 OPERATIONS AREA - PROPOSED SITE PLAN
SCALE: 1"=100'

 

ISSUED FOR CONSTRUCTION		CONSULTANT'S SHEET PROJECT NO. 18L0009B	
DESCRIPTION		HANSON © Copyright Hanson Professional Services Inc. 2021 Hanson Professional Services Inc. 4501 Gollihar Rd. Corpus Christi, Texas 78411 TBP&S ENGINEERING F-417 SURVEY F-10039500 TBP&S F-30556	
REVISION NO.			
BY		CITY OF CORPUS CHRISTI TEXAS Department of Engineering Services	
DATE			
DESCRIPTION		CEFE F. VALENZUELA LANDFILL SCALE HOUSE PAVEMENT REPAIRS OPERATIONS AREA - PROPOSED SITE PLAN	
REVISION NO.		SHEET 7 of 18 RECORD DRAWING NO. SLF 141 CITY PROJECT # 21034	