



OAK TERRACE UNIT 1
BLOCK 2, LOT 7

UTILITY PLAN

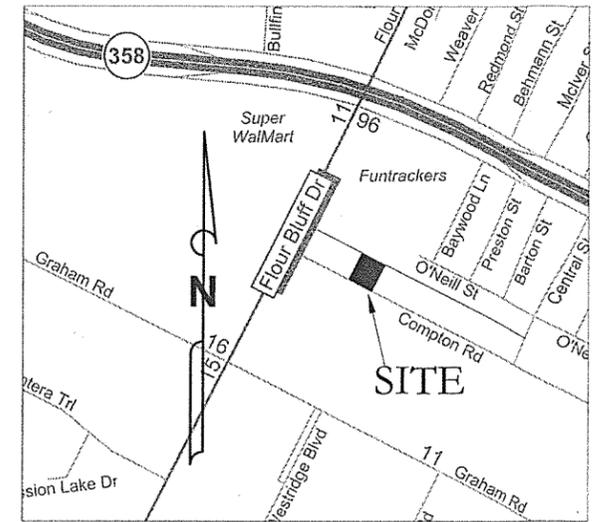

VICINITY MAP (NTS)

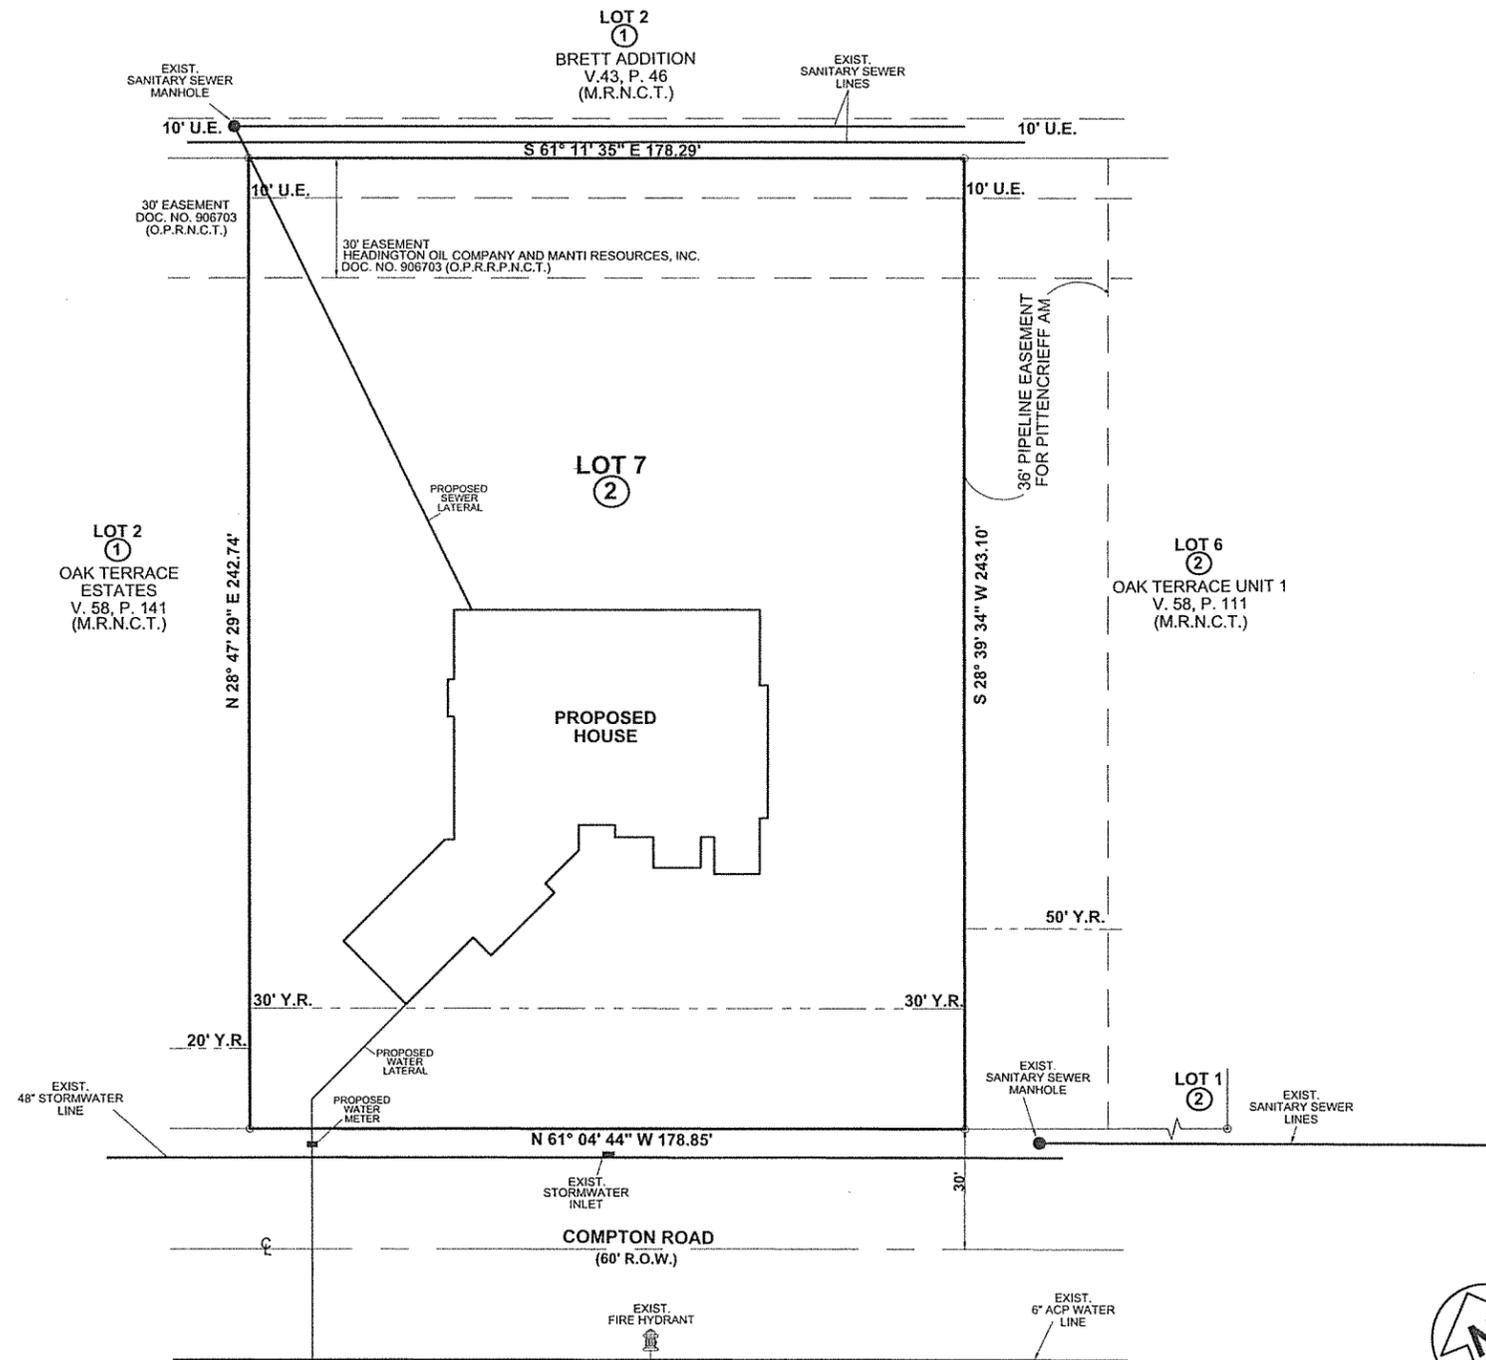

<p>VOSS ENGINEERING, INC.</p> <p>ENGINEERING AND LAND SURVEYING 6838 GREENWOOD DRIVE, CORPUS CHRISTI, TEXAS 78415 PHONE: (361)854-6202 FAX: (361)853-4696</p>	<p>SCALE 1" = 30'</p>		DATE:	REVISED:	OFFICE:	JOB #:
			03/14/2018		RV & PP	18-1549
			FIRM NO. F-166			