
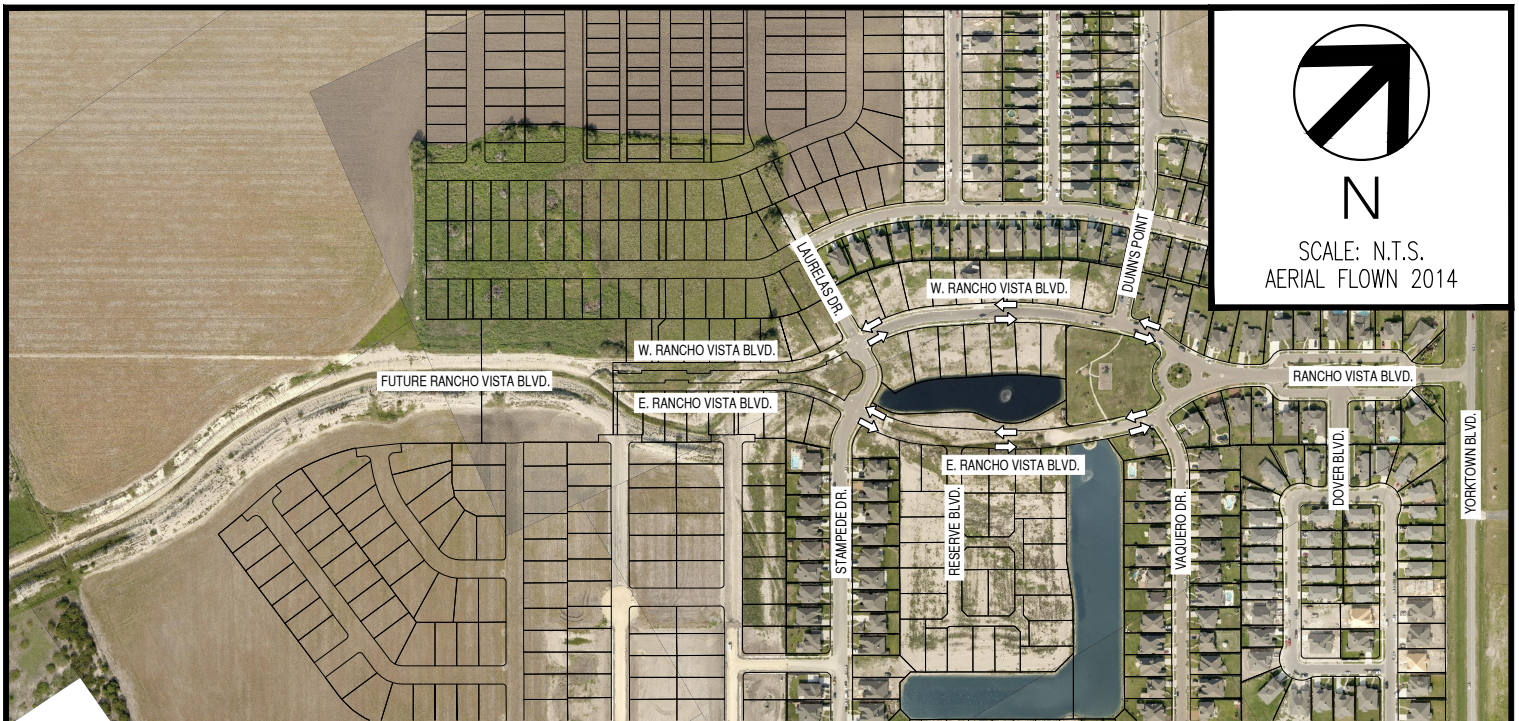


N

SCALE: N.T.S.
AERIAL FLOWN 2014

EXISTING SITE PLAN

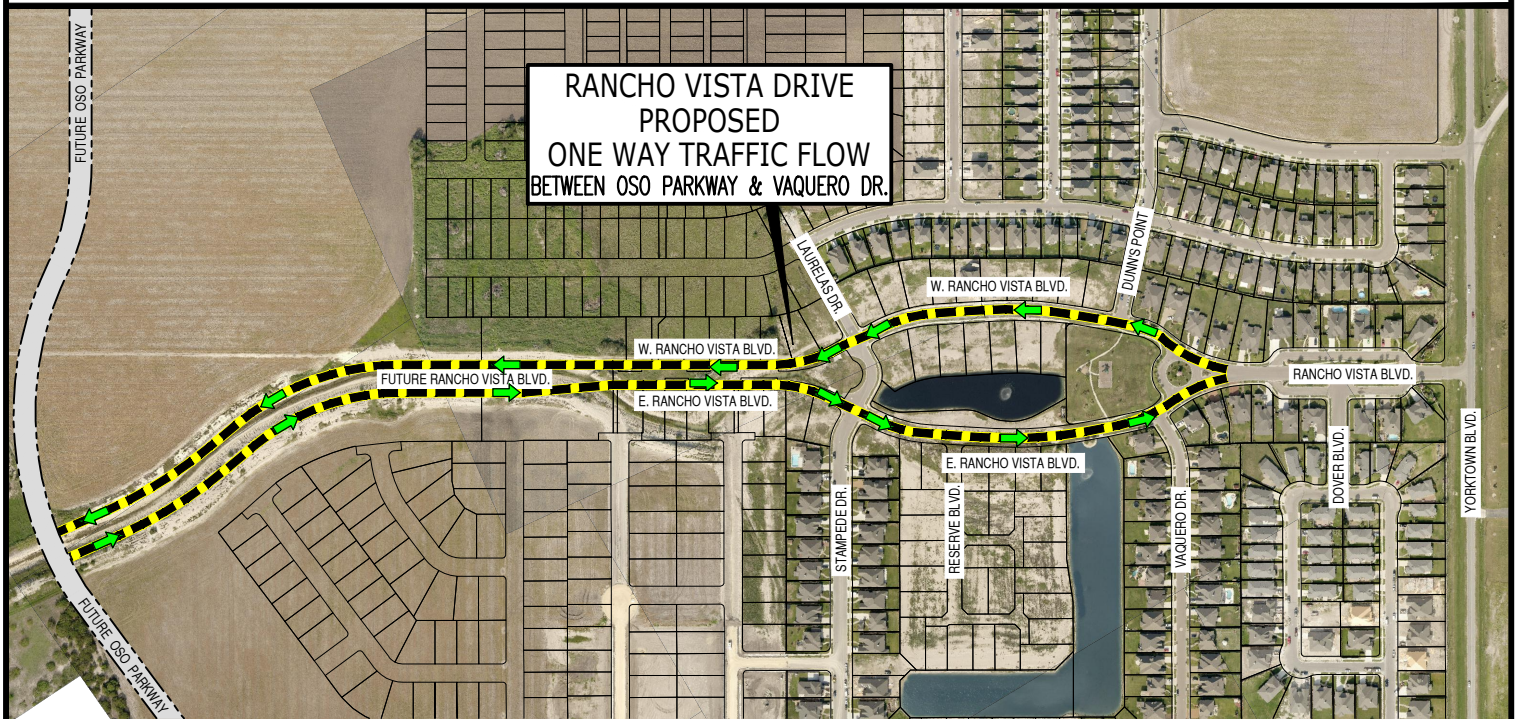

PROPOSED SITE PLAN

LEGEND

- EXISTING TWO WAY TRAFFIC
- PROPOSED ONE WAY TRAFFIC CHANGE
- RANCHO VISTA ONE WAY LIMITS

**RANCHO VISTA DRIVE ONE WAY TRAFFIC FLOW
SITE PLAN**

CITY COUNCIL EXHIBIT

CITY OF CORPUS CHRISTI, TEXAS
DEPARTMENT OF STREET OPERATIONS

