


U:\Corpus Christi\20035 Bond 2020 MSA-Feasibility Studies\010 TA 1-CCAD DEAG Flight Line Roadway\02-18-2020.dwg
Tuesday, February 18, 2020, 4:19pm

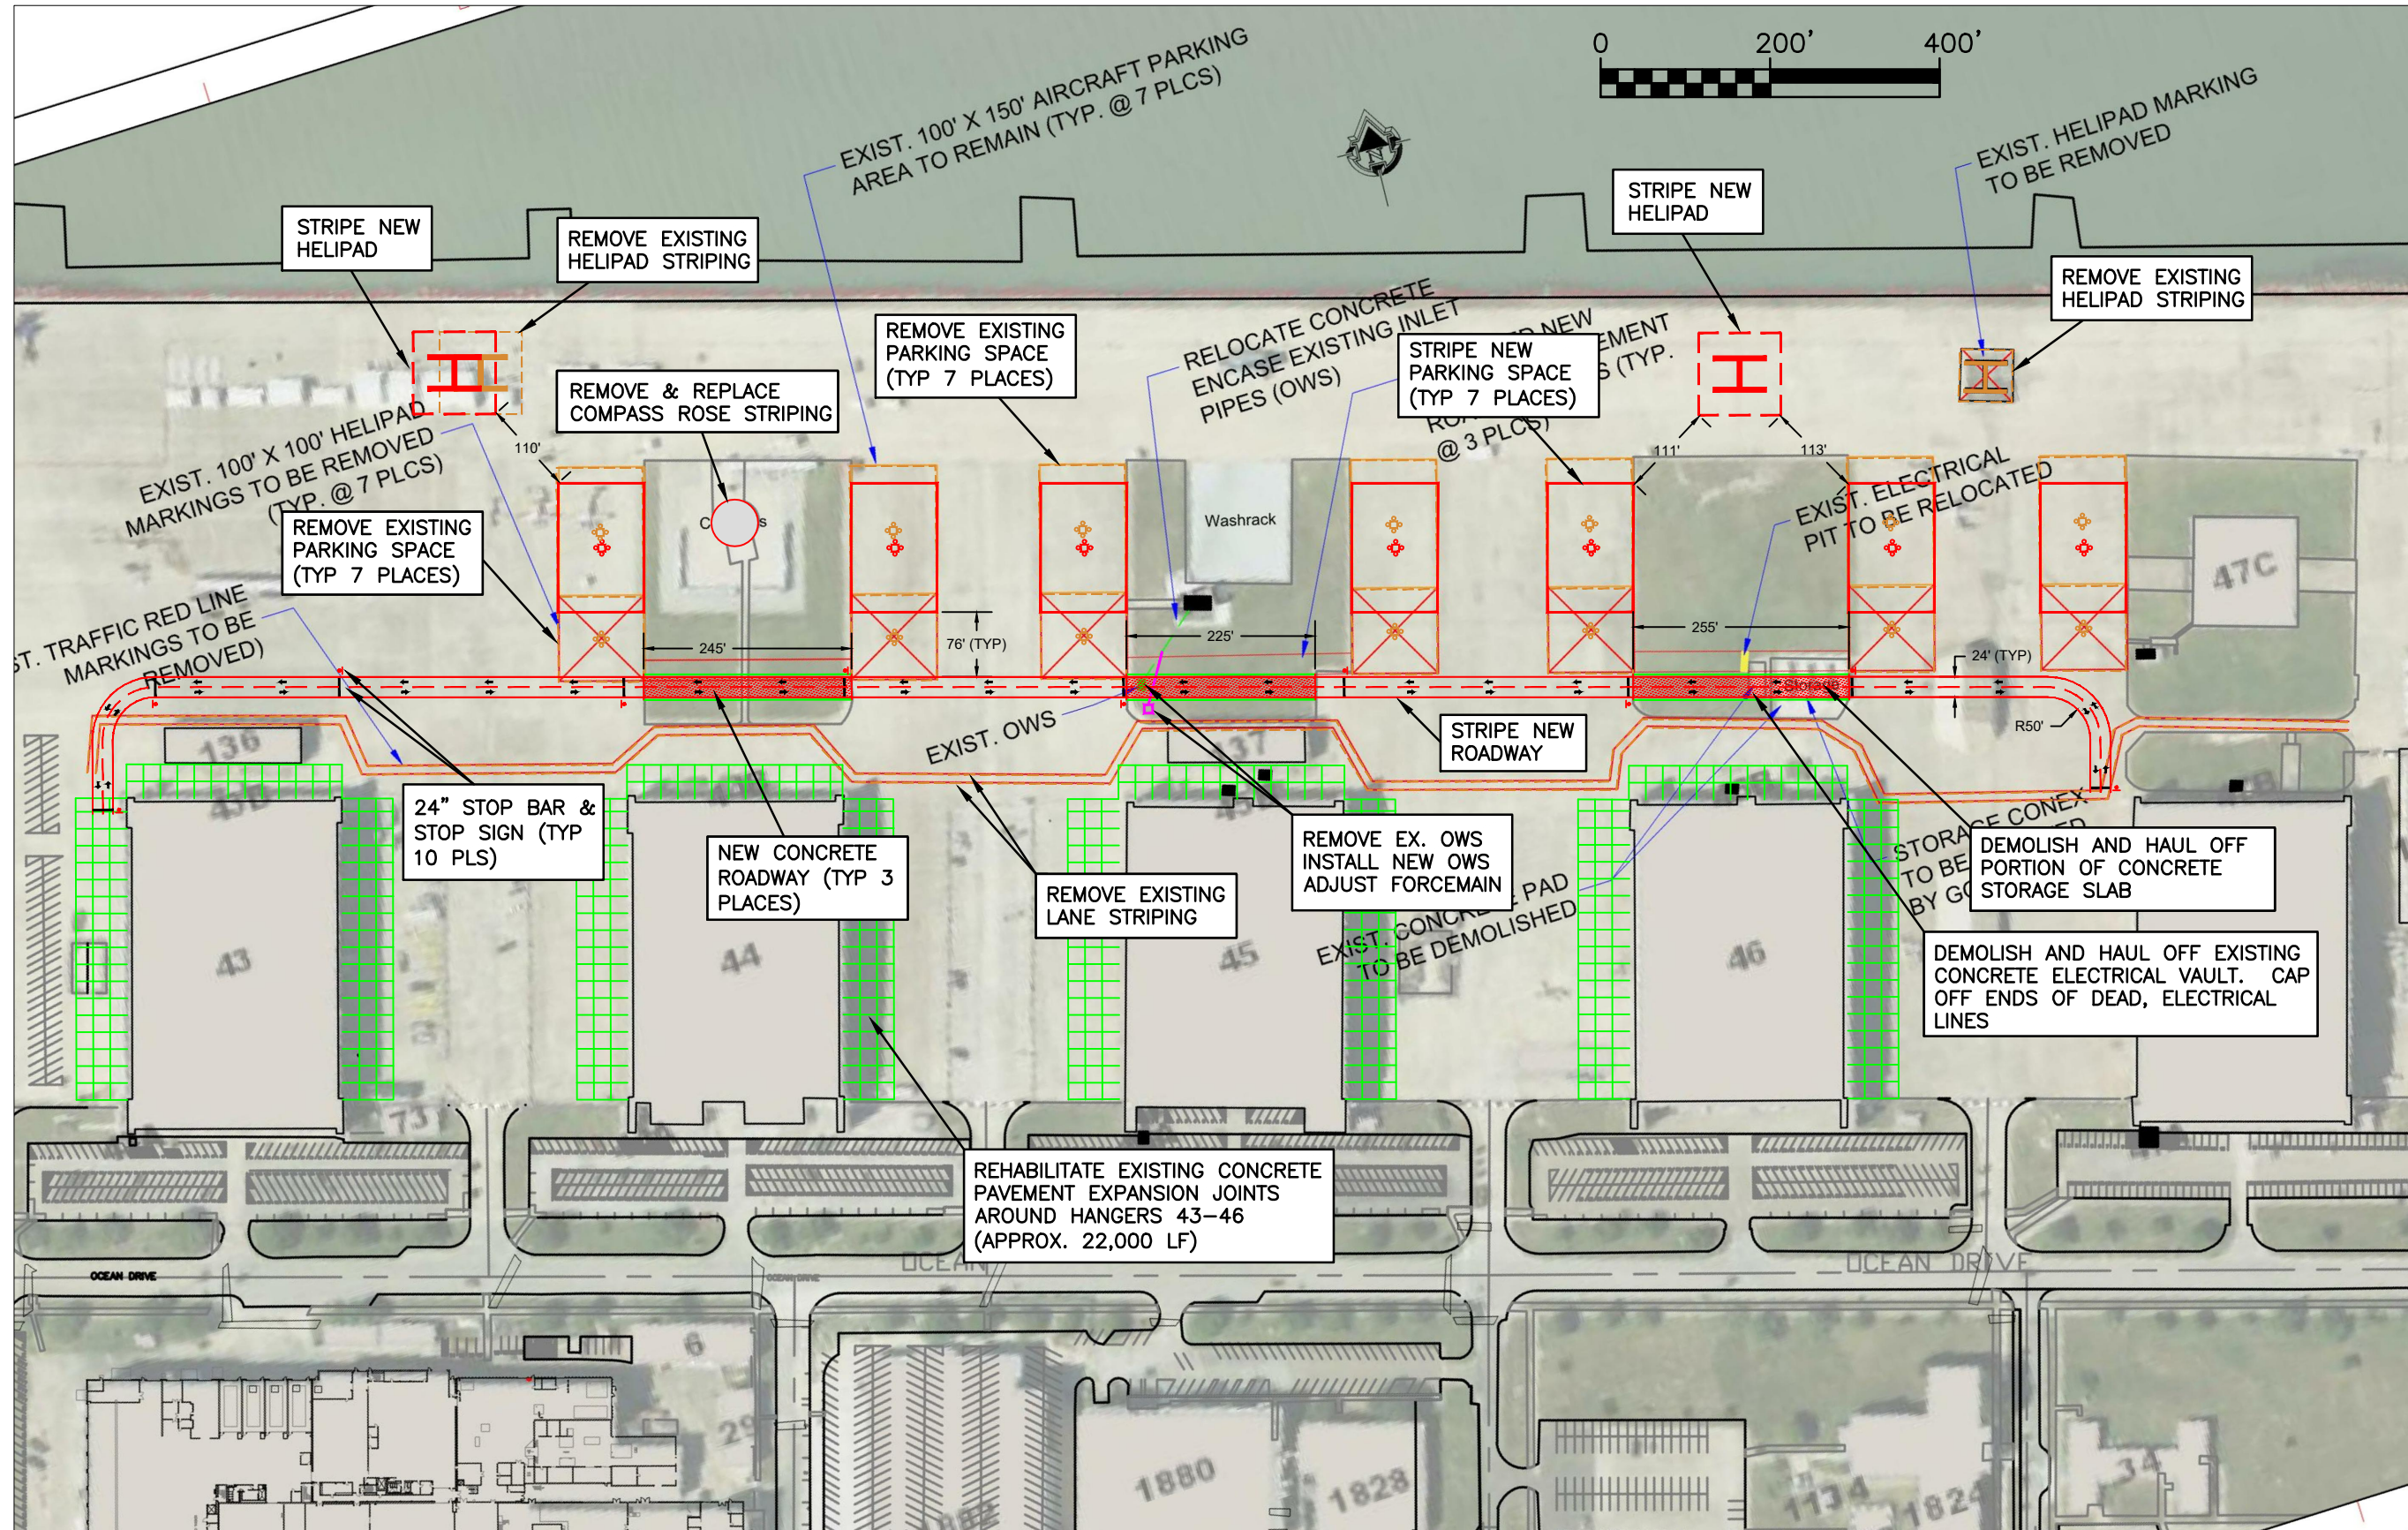

THIS DOCUMENT IS FOR INFORMATION ONLY
AND IS NOT INTENDED FOR CONSTRUCTION,
BIDDING, PERMIT OR OTHER UNAUTHORIZED
PURPOSES. THESE DOCUMENTS/PLANS WERE
AUTHORIZED TO BE RELEASED

BY: D. SCOTT JONES
LICENSE NO.: 81986 DATE: 2/18/2020

TYPE FIRM NO. F-566
TBPUS FIRM NO. 10126500

engineers | architects | surveyors

801 NAVIGATION SUITE 300
CORPUS CHRISTI, TX 78408

PH: (361) 883-1886
FAX: (361) 883-1886
WWW.LNVINC.COM

CITY OF
CORPUS CHRISTI
TEXAS

Department of
Engineering Services

CORPUS CHRISTI ARMY DEPOT
DEAG FLIGHT LINE SAFETY
CORPUS CHRISTI, TEXAS

EXHIBIT 'B'
PRELIMINARY SITE PLAN
FLIGHT LINE ROADWAY IMPROVEMENTS

REVISION NO. DESCRIPTION BY DATE

SHEET 1 of 1
RECORD DRAWING NO.

CITY PROJECT # 20245A