


Notes:

- 1.) Total platted area contains 9.89 acres of land. (Includes Street Dedication).
- 2.) Set 5/8 inch iron rods with red plastic cap stamped "URBAN ENGR C.C. TX" at all Lot corners, except where noted.
- 3.) The receiving water for the storm water runoff from this property is the Oso Creek. The TCEQ has not classified the aquatic life use for the Oso Creek, but it is recognized as an environmentally sensitive area. The Oso Creek flows directly into the Oso Bay. The TCEQ has classified the aquatic life use for the Oso Bay as "exceptional" and "oyster waters" and categorized the receiving water as "contact recreation" use.
- 4.) Bearings are based on the recorded plat of Rancho Vista Subdivision Unit 3A, a map of which is recorded in Volume. 67, Pages 558-559, Map Records of Nueces County, Texas.
- 5.) By graphic plotting only, this property is in Zone "B" on Flood Insurance Rate Map, Community Panel No. 485494 0540 C, Nueces County, Texas, which bears an effective date of March 18, 1985 and is not in a Special Flood Hazard Area.
- 6.) Contours shown are based on NGVD 29 Datum.
- 7.) This development meets the City's master drainage plan and the proposed drainage will not adversely affect the drainage pattern or design of the adjacent properties.
- 8.) The yard requirement, as depicted, is a requirement of the Unified Development Code and is subject to change as the zoning may change.

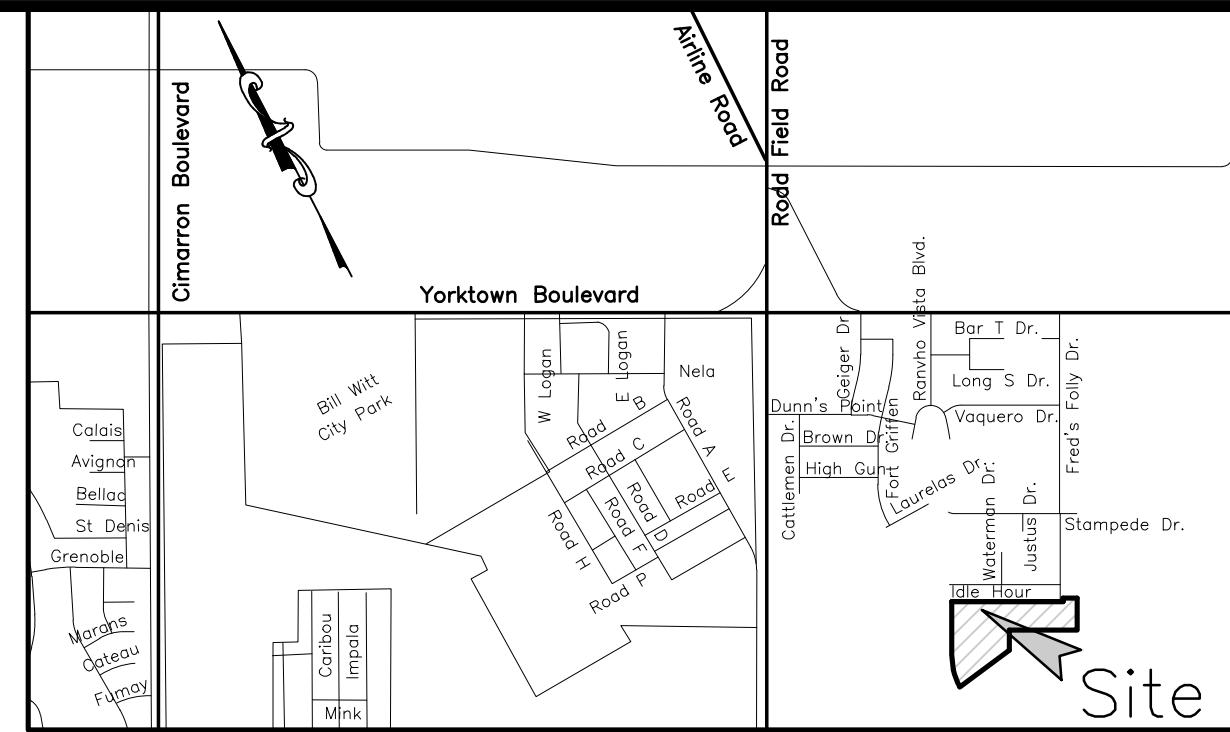

LOCATION MAP N.T.S.

State of Texas
County of Nueces

This final plat of the herein described property was approved by the Department of Development Services of the City of Corpus Christi, Texas.

This the _____ day of _____, 20_____

Renee T. Couture, P.E.
Development Services Engineer

State of Texas
County of Nueces

This final plat of the herein described property was approved on behalf of the City of Corpus Christi, Texas by the Planning Commission.

This the _____ day of _____, 20_____

Barney Williams, P.E.
Secretary

Philip J. Ramirez, A.I.A., LEED AP, Chairman

State of Texas
County of Nueces

I, Diana T. Barrera, Clerk of the County Court in and for said County, do hereby certify that the foregoing instrument dated the _____ day of _____, 20_____, with its certificate of authentication was filed for record in my office the _____ day of _____, 20_____. At _____ O'clock _____M., and duly recorded the _____ day of _____, 20_____, at _____ O'clock _____M., in said County in Volume _____, Page _____, Map Records.

Witness my hand and seal of the County Court, in and for said County, at office in Corpus Christi, Texas, the day and year last written.

No. _____
Filed for Record
at _____ O'clock _____M.
_____, 20_____

Diana T. Barrera, County Clerk
Nueces County, Texas

By: _____
Deputy

State of Texas
County of Nueces

YORKTOWN OSO JOINT VENTURE, hereby certifies that it is the owner of the lands embraced within the boundaries of the foregoing plat; that it has had said lands surveyed and subdivided as shown; that streets shown are dedicated to the public use forever; that easements as shown are dedicated to the public use for the installation, operation and use of public utilities; and that this map was made for the purpose of description and dedication.

This the _____ day of _____, 20_____

By: YORKTOWN OSO JOINT VENTURE

By: _____
FRED BRASELTON, Managing Partner

State of Texas
County of Nueces

This instrument was acknowledged before me by FRED BRASELTON, as Managing Partner of YORKTOWN OSO JOINT VENTURE, on behalf of said JOINT VENTURE.

This the _____ day of _____, 20_____

Notary Public in and for the State of Texas

Notary Public in and for the State of Texas

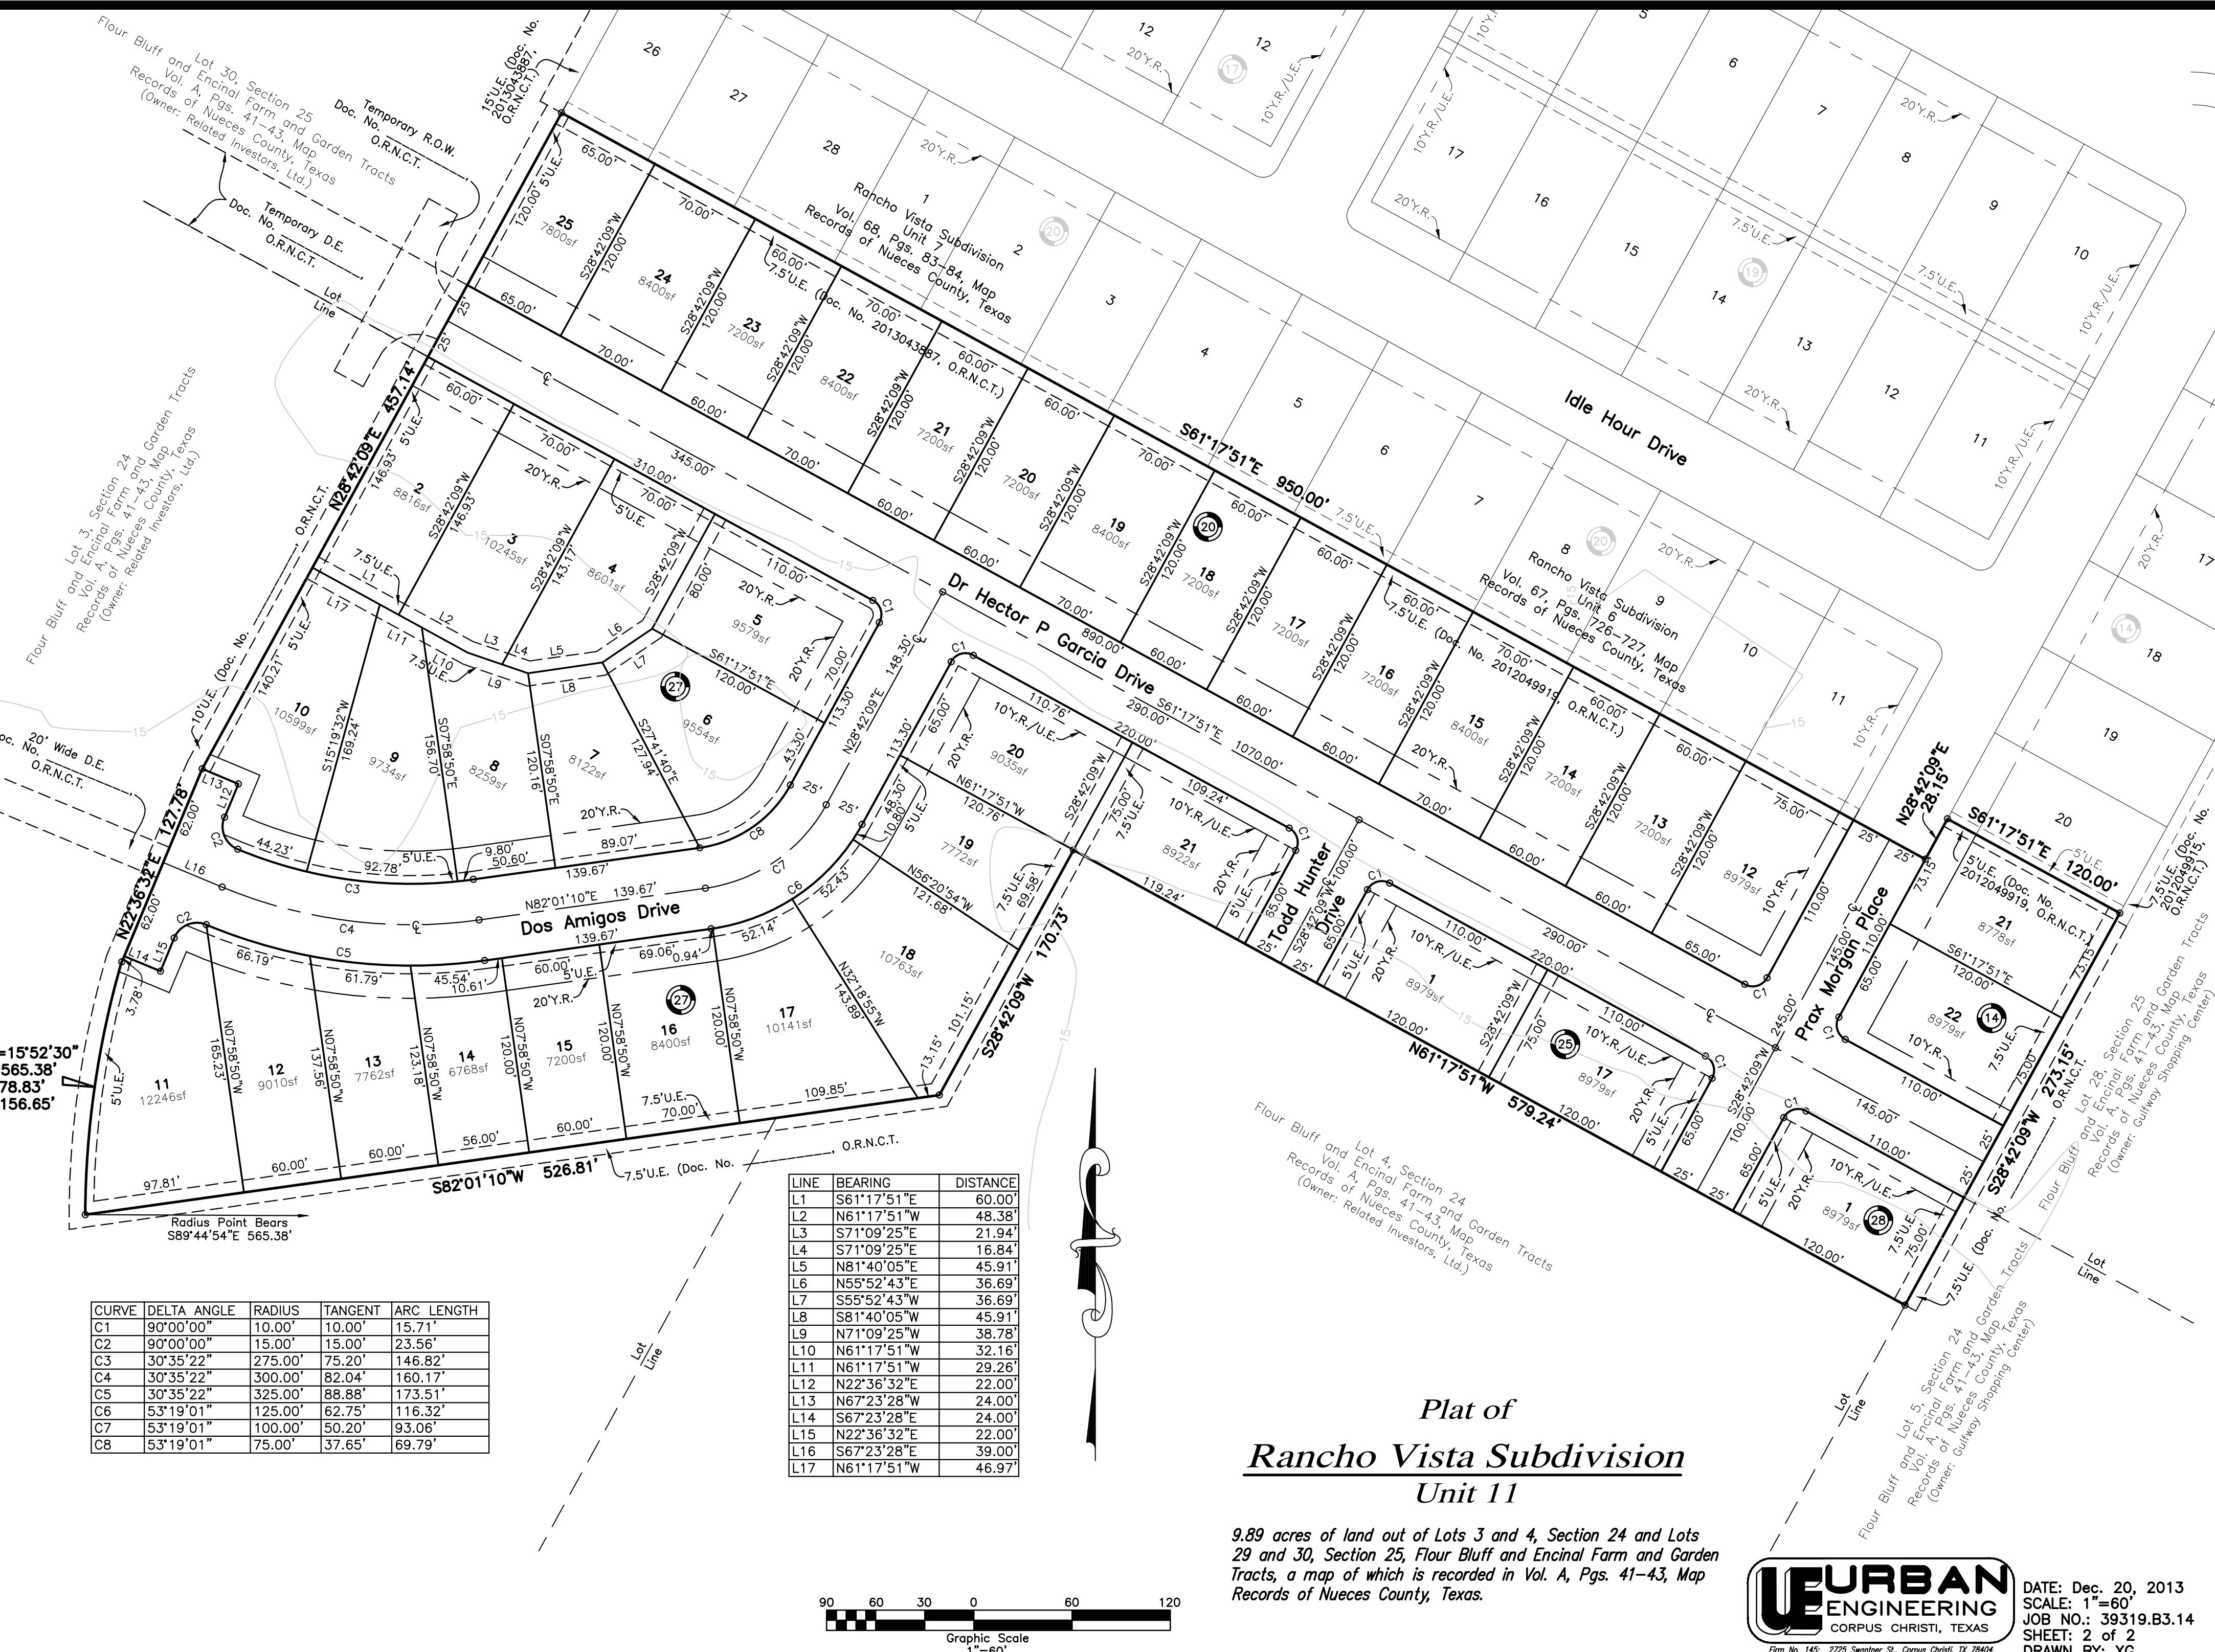

Plat of
Rancho Vista Subdivision
Unit 11

9.89 acres of land out of Lots 3 and 4, Section 24 and Lots 29 and 30, Section 25, Flour Bluff and Encinal Farm and Garden Tracts, a map of which is recorded in Vol. A, Pgs. 41-43, Map Records of Nueces County, Texas.

The logo for Urban Engineering is a bold, black, sans-serif font. The word "URBAN" is in a large, bold, all-caps font. Below it, the word "ENGINEERING" is in a slightly smaller, bold, all-caps font. To the left of "URBAN", there is a stylized, thick, blocky letter "U" that is partially cut out on the left side, creating a shape that looks like a "U" with a "C" nested inside it. Below "ENGINEERING", the words "CORPUS CHRISTI, TEXAS" are written in a smaller, bold, all-caps font. The entire logo is set against a white background with a thin black border around the text area.

DATE: Dec. 20, 2013
SCALE: 1"=60'
JOB NO.: 39319.B3.14
SHEET: 2 of 2
DRAWN BY: XG