


Notes:

- 1.) Total platted area contains 6.49 acres of land. (Includes Street Dedication).
- 2.) Set 5/8 inch iron rods with red plastic cap stamped "URBAN ENGR C.C. TX" at all Lot corners, except where noted.
- 3.) The receiving water for the storm water runoff from this property is the Oso Creek. The TCEQ has not classified the aquatic life use for the Oso Creek, but it is recognized as an environmentally sensitive area. The Oso Creek flows directly into the Oso Bay. The TCEQ has classified the aquatic life use for the Oso Bay as "exceptional" and "oyster waters" and categorized the receiving water as "contact recreation" use.
- 4.) Bearings are based on the recorded plat of Rancho Vista Subdivision Unit 3A, a map of which is recorded in Volume. 67, Pages 558-559, Map Records of Nueces County, Texas.
- 5.) By graphic plotting only, this property is in Zone "B" on Flood Insurance Rate Map, Community Panel No. 485494 0540 C, Nueces County, Texas, which bears an effective date of March 18, 1985 and is not in a Special Flood Hazard Area.
- 6.) Contours shown are based on NGVD 29 Datum.
- 7.) This development meets the City's master drainage plan and the proposed drainage will not adversely affect the drainage pattern or design of the adjacent properties.
- 8.) The yard requirement, as depicted, is a requirement of the Unified Development Code and is subject to change as the zoning may change.

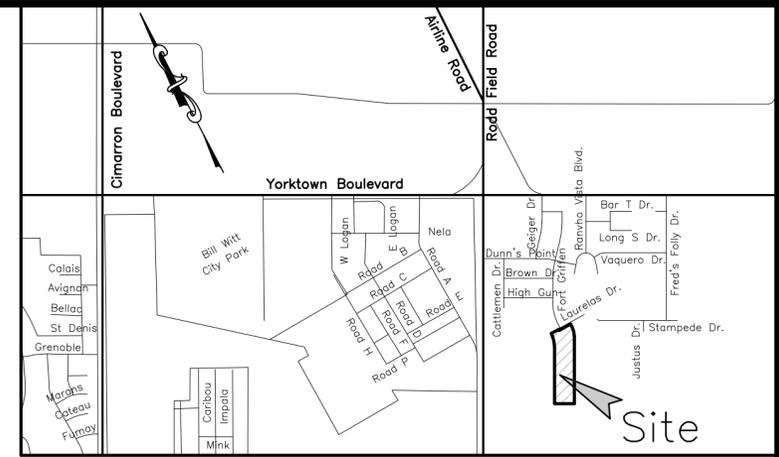

LOCATION MAP N.T.S.

*Plat of*  
**Rancho Vista Subdivision**  
*Unit 10*

*6.49 acres of land out of Lot 2, Section 24 and Lot 31, Section 25, Flour Bluff and Encinal Farm and Garden Tracts, a map of which is recorded in Vol. A, Pgs. 41-43, Map Records of Nueces County, Texas.*

State of Texas  
 County of Nueces

YORKTOWN OSO JOINT VENTURE, hereby certifies that it is the owner of the lands embraced within the boundaries of the foregoing plat; that it has had said lands surveyed and subdivided as shown; that streets shown are dedicated to the public use forever; that easements as shown are dedicated to the public use for the installation, operation and use of public utilities; and that this map was made for the purpose of description and dedication.

This the \_\_\_\_\_ day of \_\_\_\_\_, 20\_\_\_\_\_.

By: YORKTOWN OSO JOINT VENTURE

By: \_\_\_\_\_  
 FRED BRASELTON, Managing Partner

State of Texas  
 County of Nueces

This instrument was acknowledged before me by FRED BRASELTON, as Managing Partner of YORKTOWN OSO JOINT VENTURE, on behalf of said JOINT VENTURE.

This the \_\_\_\_\_ day of \_\_\_\_\_, 20\_\_\_\_\_.

\_\_\_\_\_  
 Notary Public in and for the State of Texas

State of Texas  
 County of Nueces

AMERICAN BANK, hereby certifies that it holds a lien on the property owned by YORKTOWN OSO JOINT VENTURE, as shown on the foregoing map and it approves of the subdivision and dedication for the purposes and considerations therein expressed.

This the \_\_\_\_\_ day of \_\_\_\_\_, 20\_\_\_\_\_.

By: AMERICAN BANK

By: \_\_\_\_\_  
 PHILLIP J. RITLEY, Senior Lending Officer

State of Texas  
 County of Nueces

This instrument was acknowledged before me by PHILLIP J. RITLEY., as Senior Lending Officer of AMERICAN BANK, on behalf of said bank.

This the \_\_\_\_\_ day of \_\_\_\_\_, 20\_\_\_\_\_.

\_\_\_\_\_  
 Notary Public in and for the State of Texas

State of Texas  
 County of Nueces

This final plat of the herein described property was approved by the Department of Development Services of the City of Corpus Christi, Texas.

This the \_\_\_\_\_ day of \_\_\_\_\_, 20\_\_\_\_\_.

\_\_\_\_\_  
 Renee T. Couture, P.E.  
 Development Services Engineer

State of Texas  
 County of Nueces

This final plat of the herein described property was approved on behalf of the City of Corpus Christi, Texas by the Planning Commission.

This the \_\_\_\_\_ day of \_\_\_\_\_, 20\_\_\_\_\_.

\_\_\_\_\_  
 Barney Williams, P.E.  
 Secretary

\_\_\_\_\_  
 Philip J. Ramirez, A.I.A., LEED AP, Chairman

State of Texas  
 County of Nueces

I, Diana T. Barrera, Clerk of the County Court in and for said County, do hereby certify that the foregoing instrument dated the \_\_\_ day of \_\_\_\_\_, 20\_\_\_\_\_, with its certificate of authentication was filed for record in my office the \_\_\_ day of \_\_\_\_\_, 20\_\_\_\_\_. At \_\_\_\_\_ O'clock \_\_\_\_\_M., and duly recorded the \_\_\_ day of \_\_\_\_\_, 20\_\_\_\_\_, at \_\_\_\_\_ O'clock \_\_\_\_\_M., in said County in Volume \_\_\_\_\_, Page \_\_\_\_\_, Map Records.

Witness my hand and seal of the County Court, in and for said County, at office in Corpus Christi, Texas, the day and year last written.

No. \_\_\_\_\_  
 Filed for Record

\_\_\_\_\_  
 Diana T. Barrera, County Clerk  
 Nueces County, Texas

at \_\_\_\_\_ O'clock \_\_\_\_\_M.  
 \_\_\_\_\_, 20\_\_\_\_\_

By: \_\_\_\_\_  
 Deputy

State of Texas  
 County of Nueces

I, Keith W. Wooley, a Registered Professional Land Surveyor for Urban Engineering, have prepared the foregoing map from a survey made on the ground under my direction and is true and correct to the best of my knowledge, information and belief; I have been engaged under contract to set all Lot and Block corners as shown herein and to complete such operations with due and reasonable diligence consistent with sound professional practice.

This the \_\_\_\_\_ day of \_\_\_\_\_, 20\_\_\_\_\_.

\_\_\_\_\_  
 Keith W. Wooley, R.P.L.S.  
 Texas License No. 5463



DATE: Dec. 20, 2013  
 SCALE: 1"=60'  
 JOB NO.: 39319.B3.10  
 SHEET: 1 of 2  
 DRAWN BY: XG


Lot 2, Section 24  
 Flour Bluff and Encinal Farm and Garden Tracts  
 Vol. A, Pgs. 41-43, Map  
 Records of Nueces County, Texas  
 (Owner: Related Investors, Ltd.)

Lot 31, Section 25  
 Flour Bluff and Encinal Farm and Garden Tracts  
 Vol. A, Pgs. 41-43, Map  
 Records of Nueces County, Texas  
 (Owner: Related Investors, Ltd.)

Lot 31, Section 25  
 Flour Bluff and Encinal Farm and Garden Tracts  
 Vol. A, Pgs. 41-43, Map  
 Records of Nueces County, Texas  
 (Owner: Related Investors, Ltd.)

Lot 3, Section 24  
 Flour Bluff and Encinal Farm and Garden Tracts  
 Vol. A, Pgs. 41-43, Map  
 Records of Nueces County, Texas  
 (Owner: Related Investors, Ltd.)


Lot 30, Section 25  
 Flour Bluff and Encinal Farm and Garden Tracts  
 Vol. A, Pgs. 41-43, Map  
 Records of Nueces County, Texas  
 (Owner: Related Investors, Ltd.)

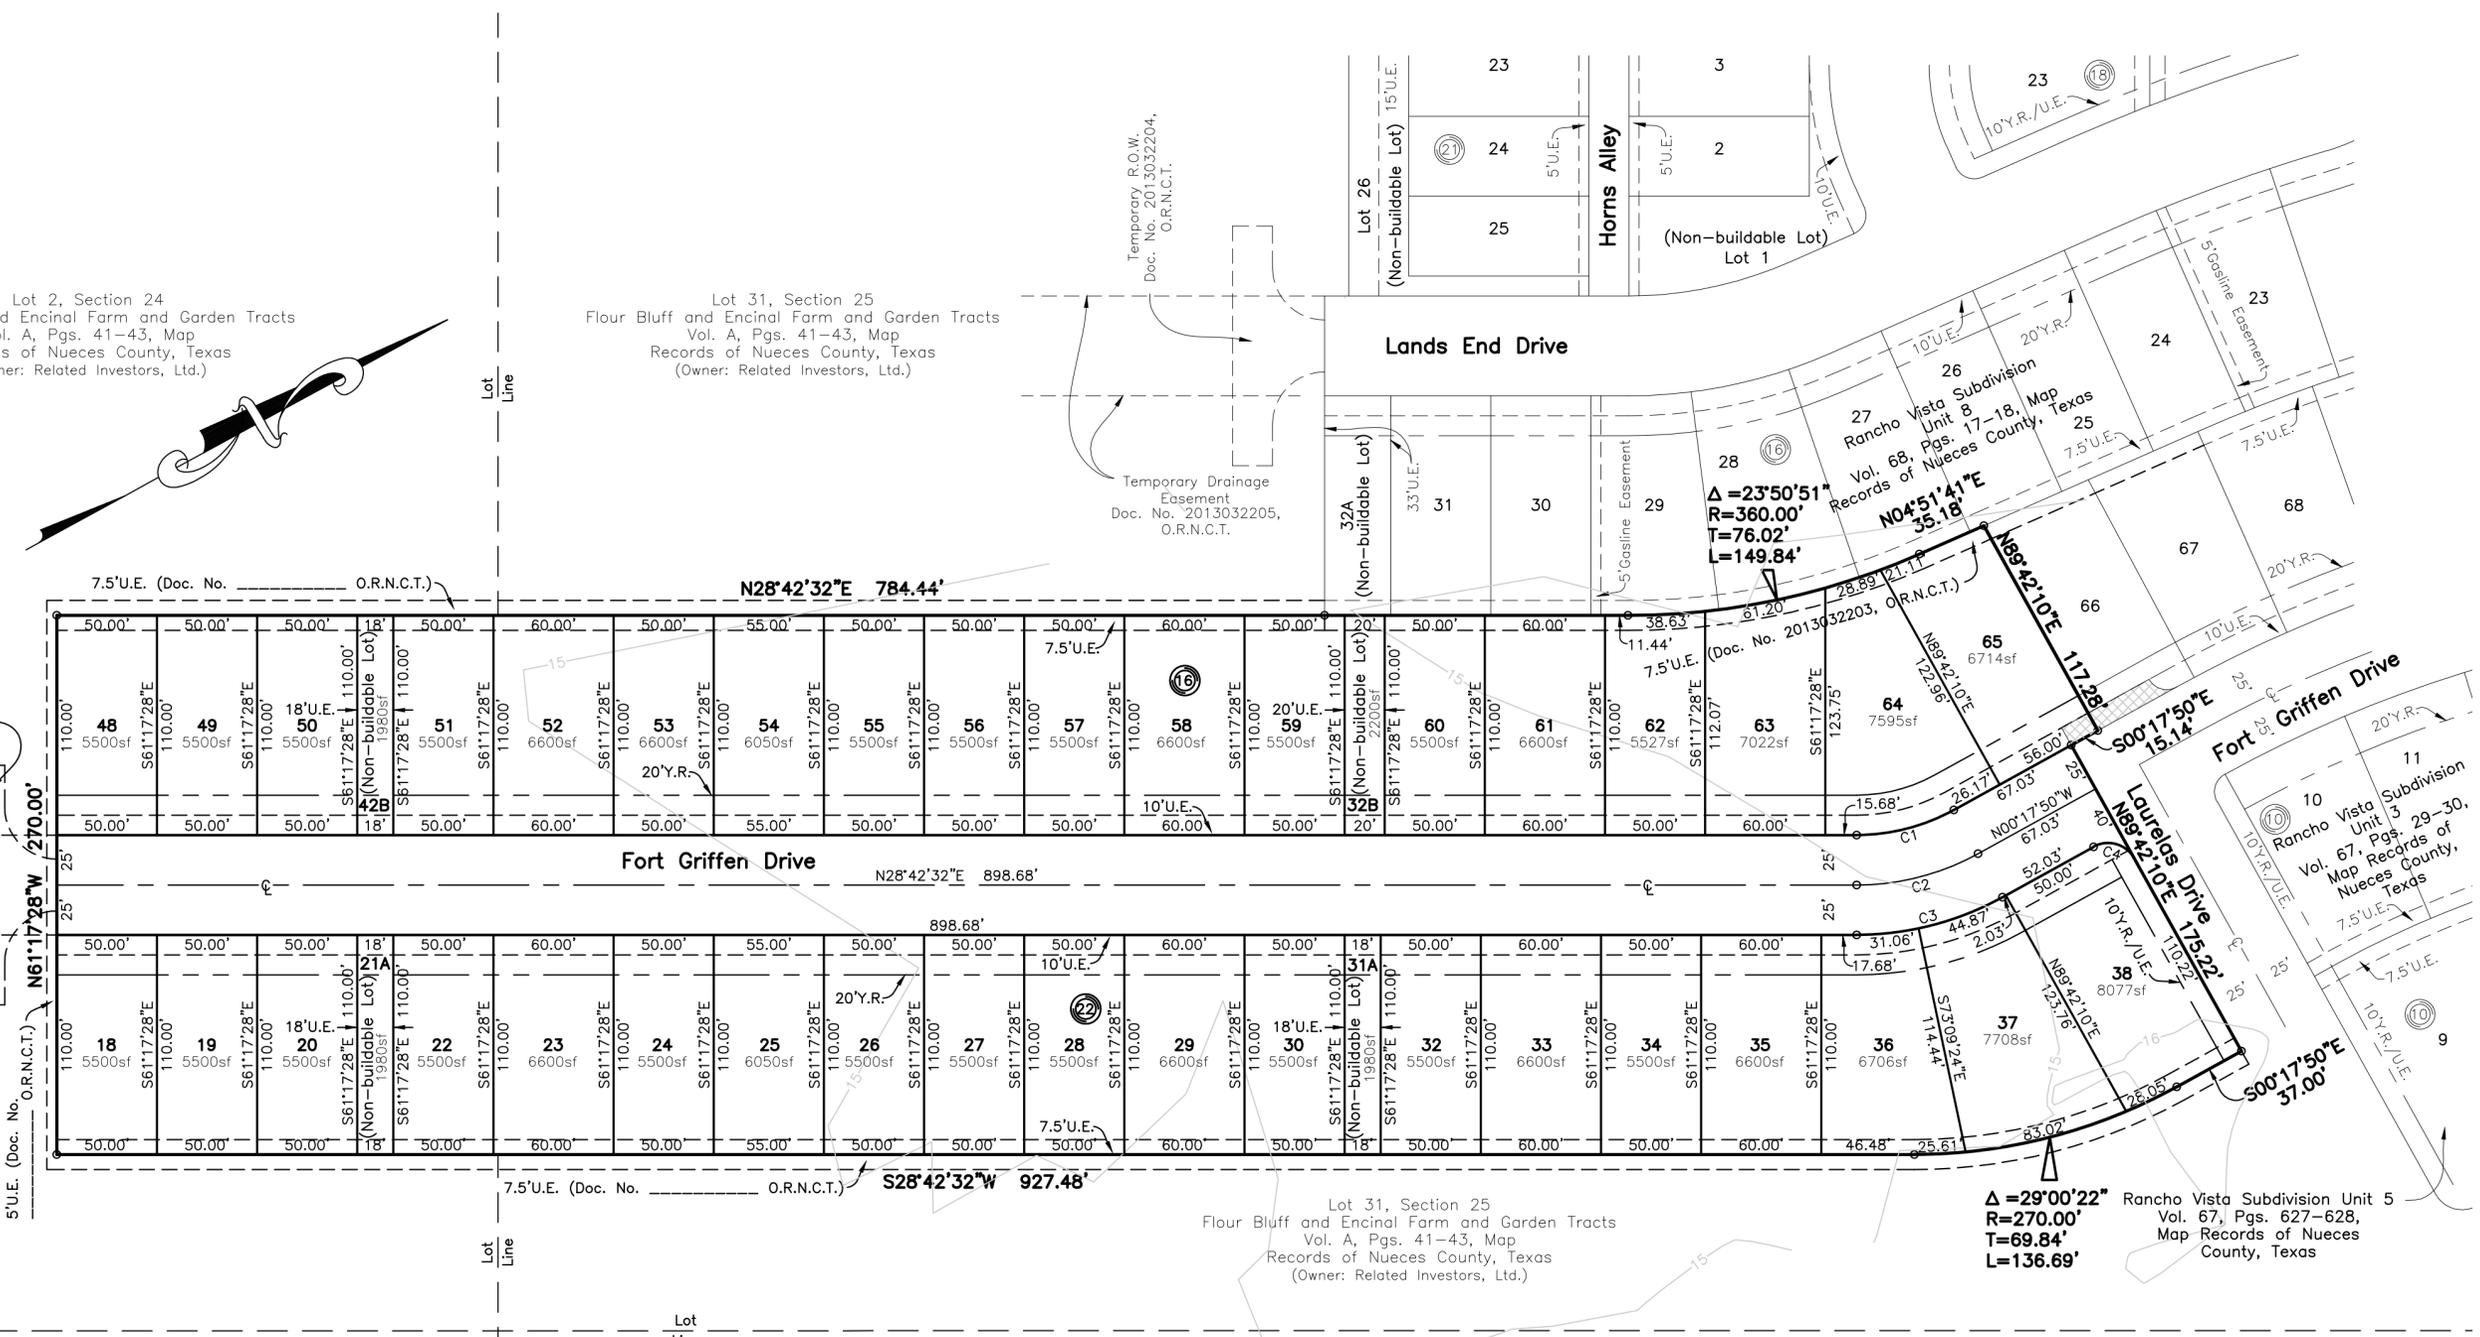

| CURVE | DELTA ANGLE | RADIUS  | TANGENT | ARC LENGTH |
|-------|-------------|---------|---------|------------|
| C1    | 29°00'22"   | 100.00' | 25.87'  | 50.63'     |
| C2    | 29°00'22"   | 125.00' | 32.33'  | 63.28'     |
| C3    | 29°00'22"   | 150.00' | 38.80'  | 75.94'     |
| C4    | 90°00'00"   | 15.00'  | 15.00'  | 23.56'     |

**Plat of**  
**Rancho Vista Subdivision**  
**Unit 10**

6.49 acres of land out of Lot 2, Section 24 and Lot 31, Section 25, Flour Bluff and Encinal Farm and Garden Tracts, a map of which is recorded in Vol. A, Pgs. 41-43, Map Records of Nueces County, Texas.

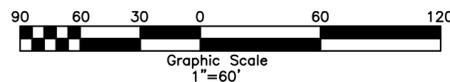

DATE: Dec. 20, 2013  
 SCALE: 1"=60'  
 JOB NO.: 39319.B3.10  
 SHEET: 2 of 2  
 DRAWN BY: XG