


**OSO WRP UPGRADE AND BPC
DECOMMISSIONING: AERATION COURSE
BUBBLE IMPROVEMENTS**

CITY COUNCIL EXHIBIT
CITY OF CORPUS CHRISTI, TEXAS
DEPARTMENT OF ENGINEERING SERVICES



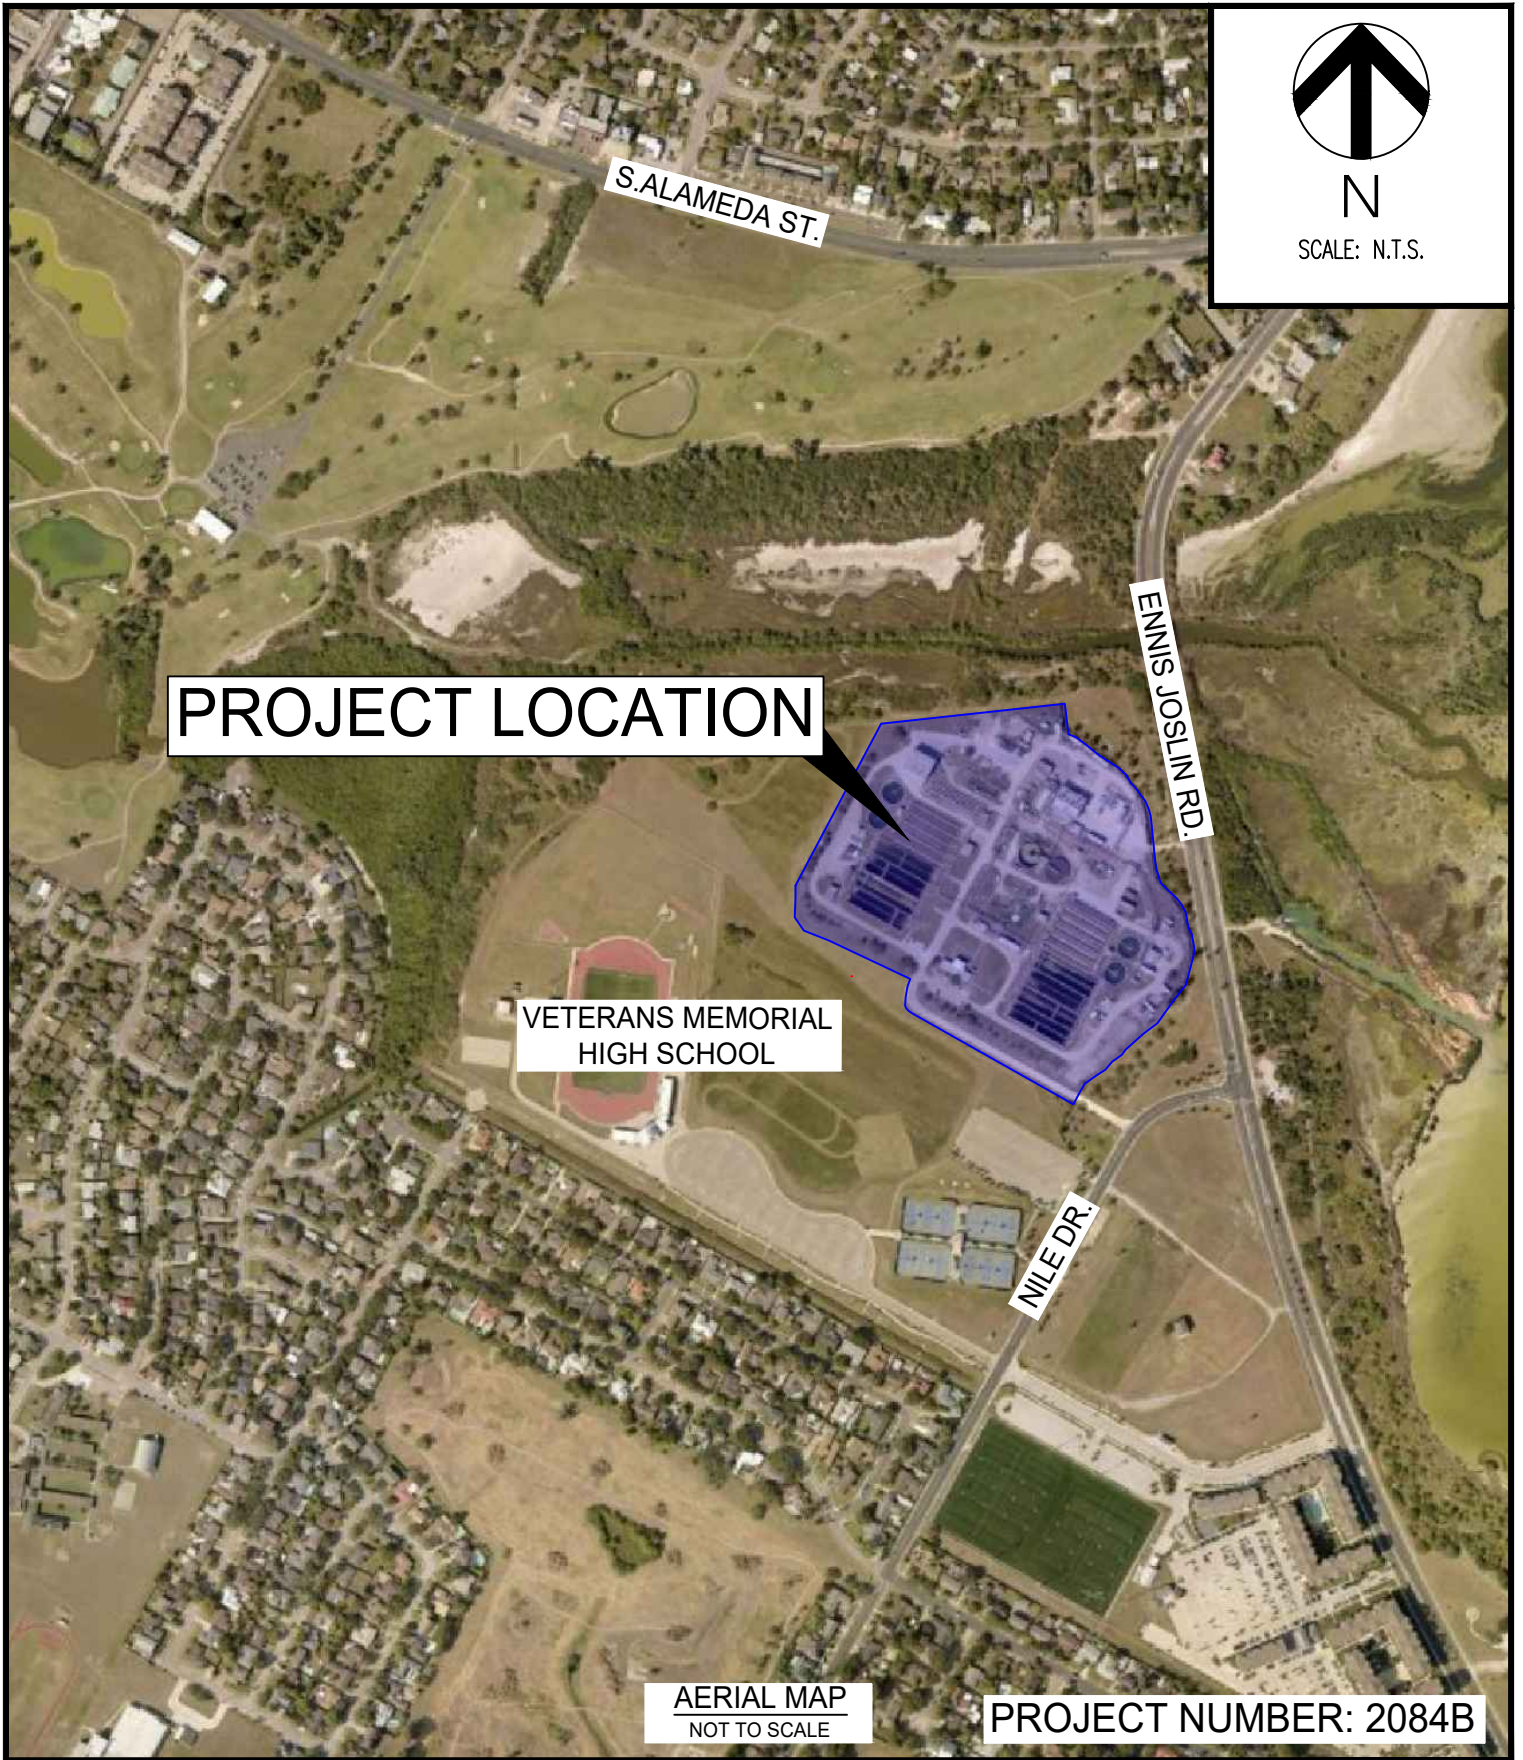

PROJECT LOCATION

VETERANS MEMORIAL
HIGH SCHOOL

S. ALAMEDA ST.

ENNIS JOSLIN RD.

NILE DR.

AERIAL MAP
NOT TO SCALE

PROJECT NUMBER: 2084B

OSO WRP UPGRADE AND BPC
DECOMMISSIONING: AERATION COURSE
BUBBLE IMPROVEMENTS

CITY COUNCIL EXHIBIT
CITY OF CORPUS CHRISTI, TEXAS
DEPARTMENT OF ENGINEERING SERVICES

