


N

SCALE: N.T.S.  
AERIAL FLOWN 2010

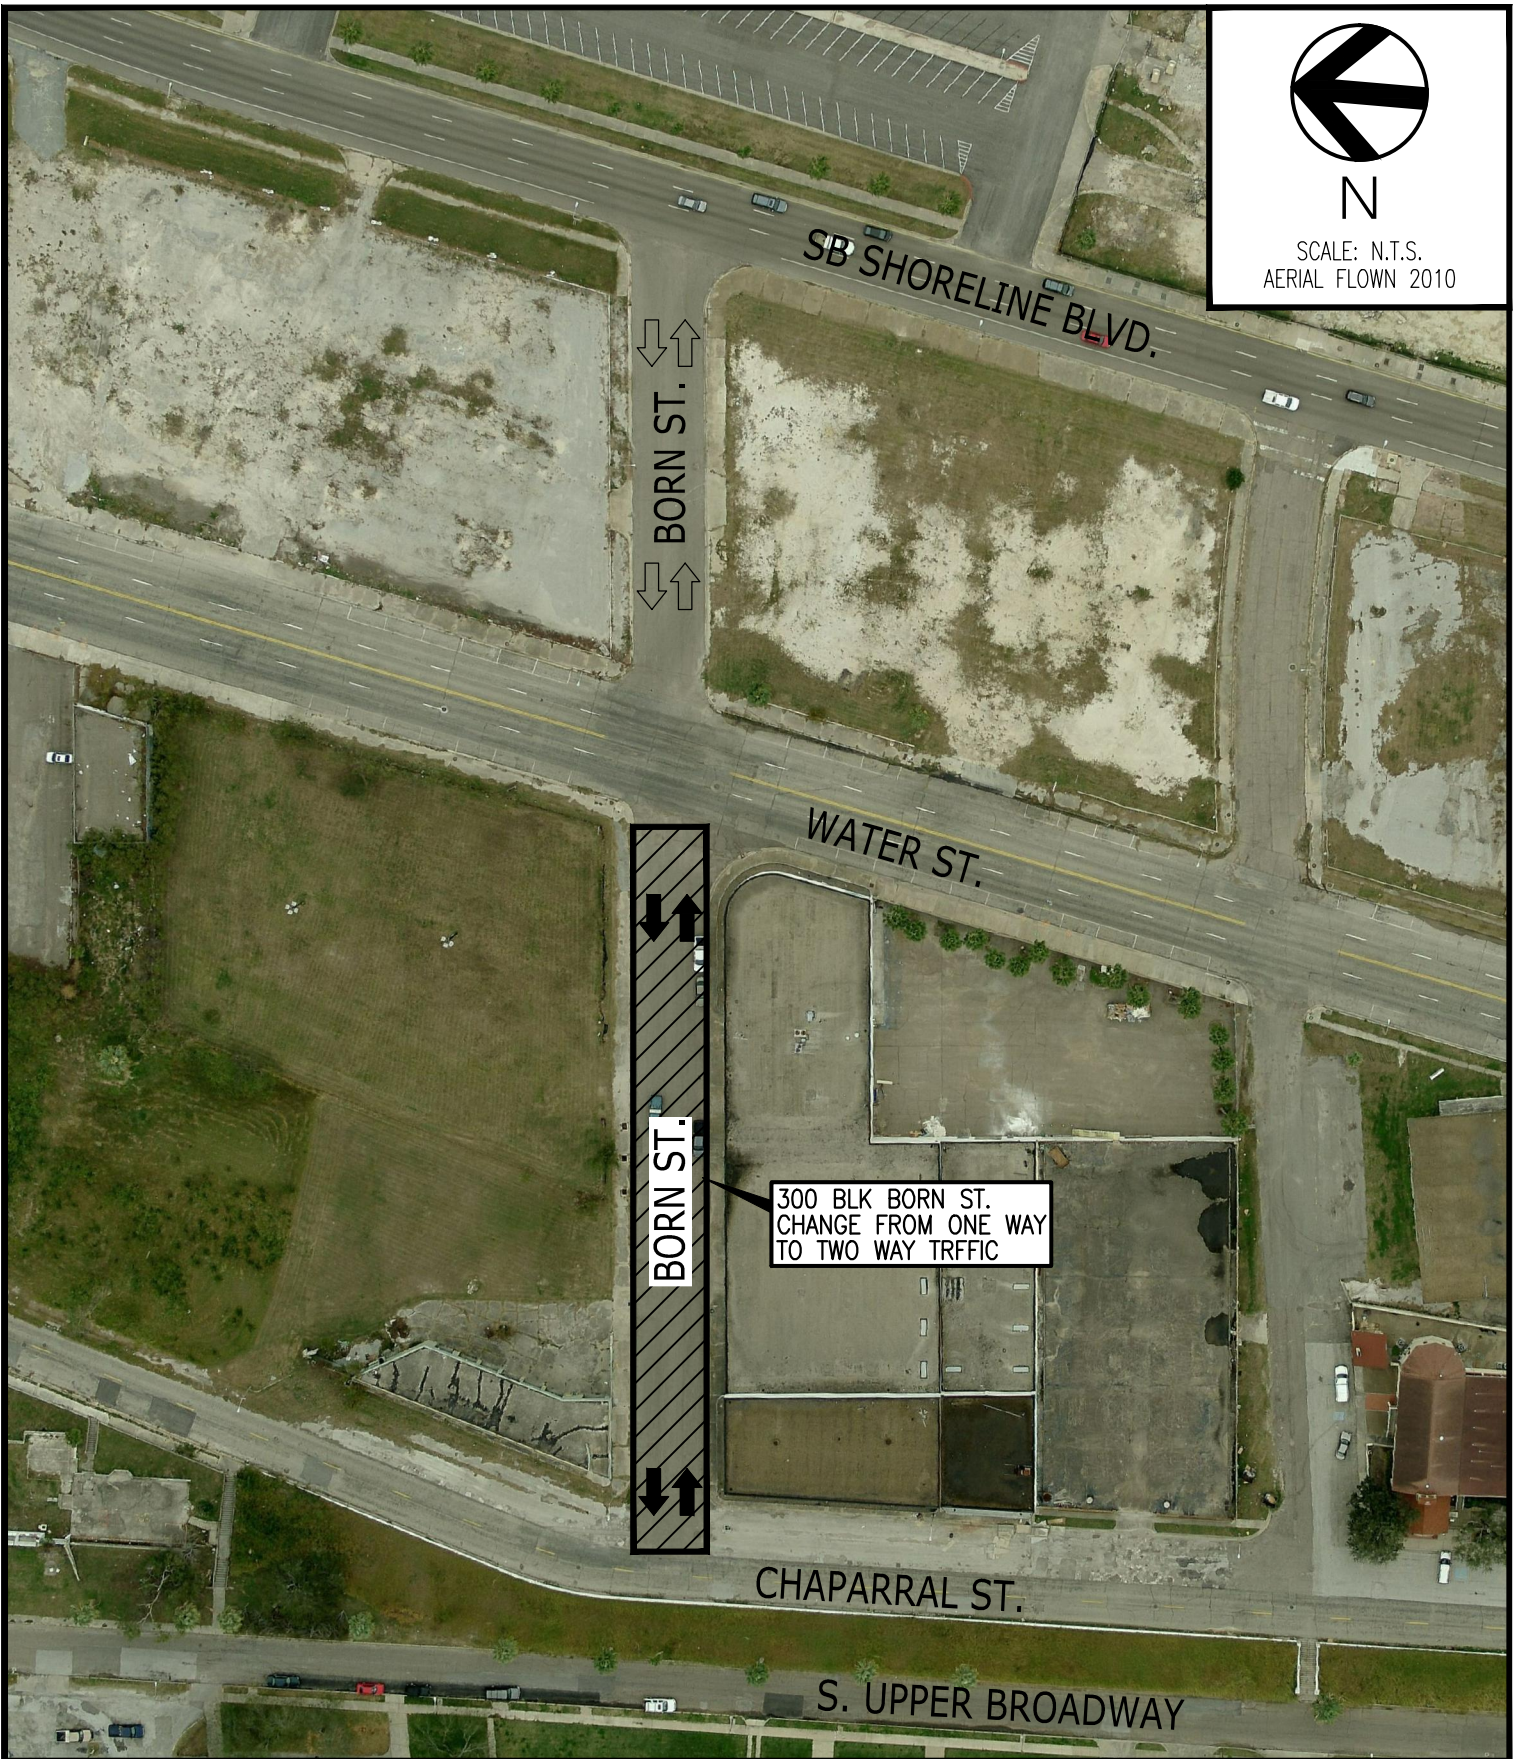

BORN ST.  
↕  
↕

BORN ST.  
↕  
↕

300 BLK BORN ST.  
CHANGE FROM ONE WAY  
TO TWO WAY TRFFIC

SB SHORELINE BLVD.

WATER ST.

CHAPARRAL ST.

S. UPPER BROADWAY



SUBJECT: BORN ST. ONE WAY CONVERSION TO TWO WAY

Traffic Engineering Div.  
Engineering Services Dept.