


REPLACE PIERS A,B,C,D,L

CITY COUNCIL EXHIBIT

CITY OF CORPUS CHRISTI, TEXAS
DEPARTMENT OF ENGINEERING SERVICES




PROJECT LOCATION

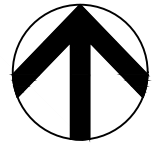

N

SCALE: N.T.S.

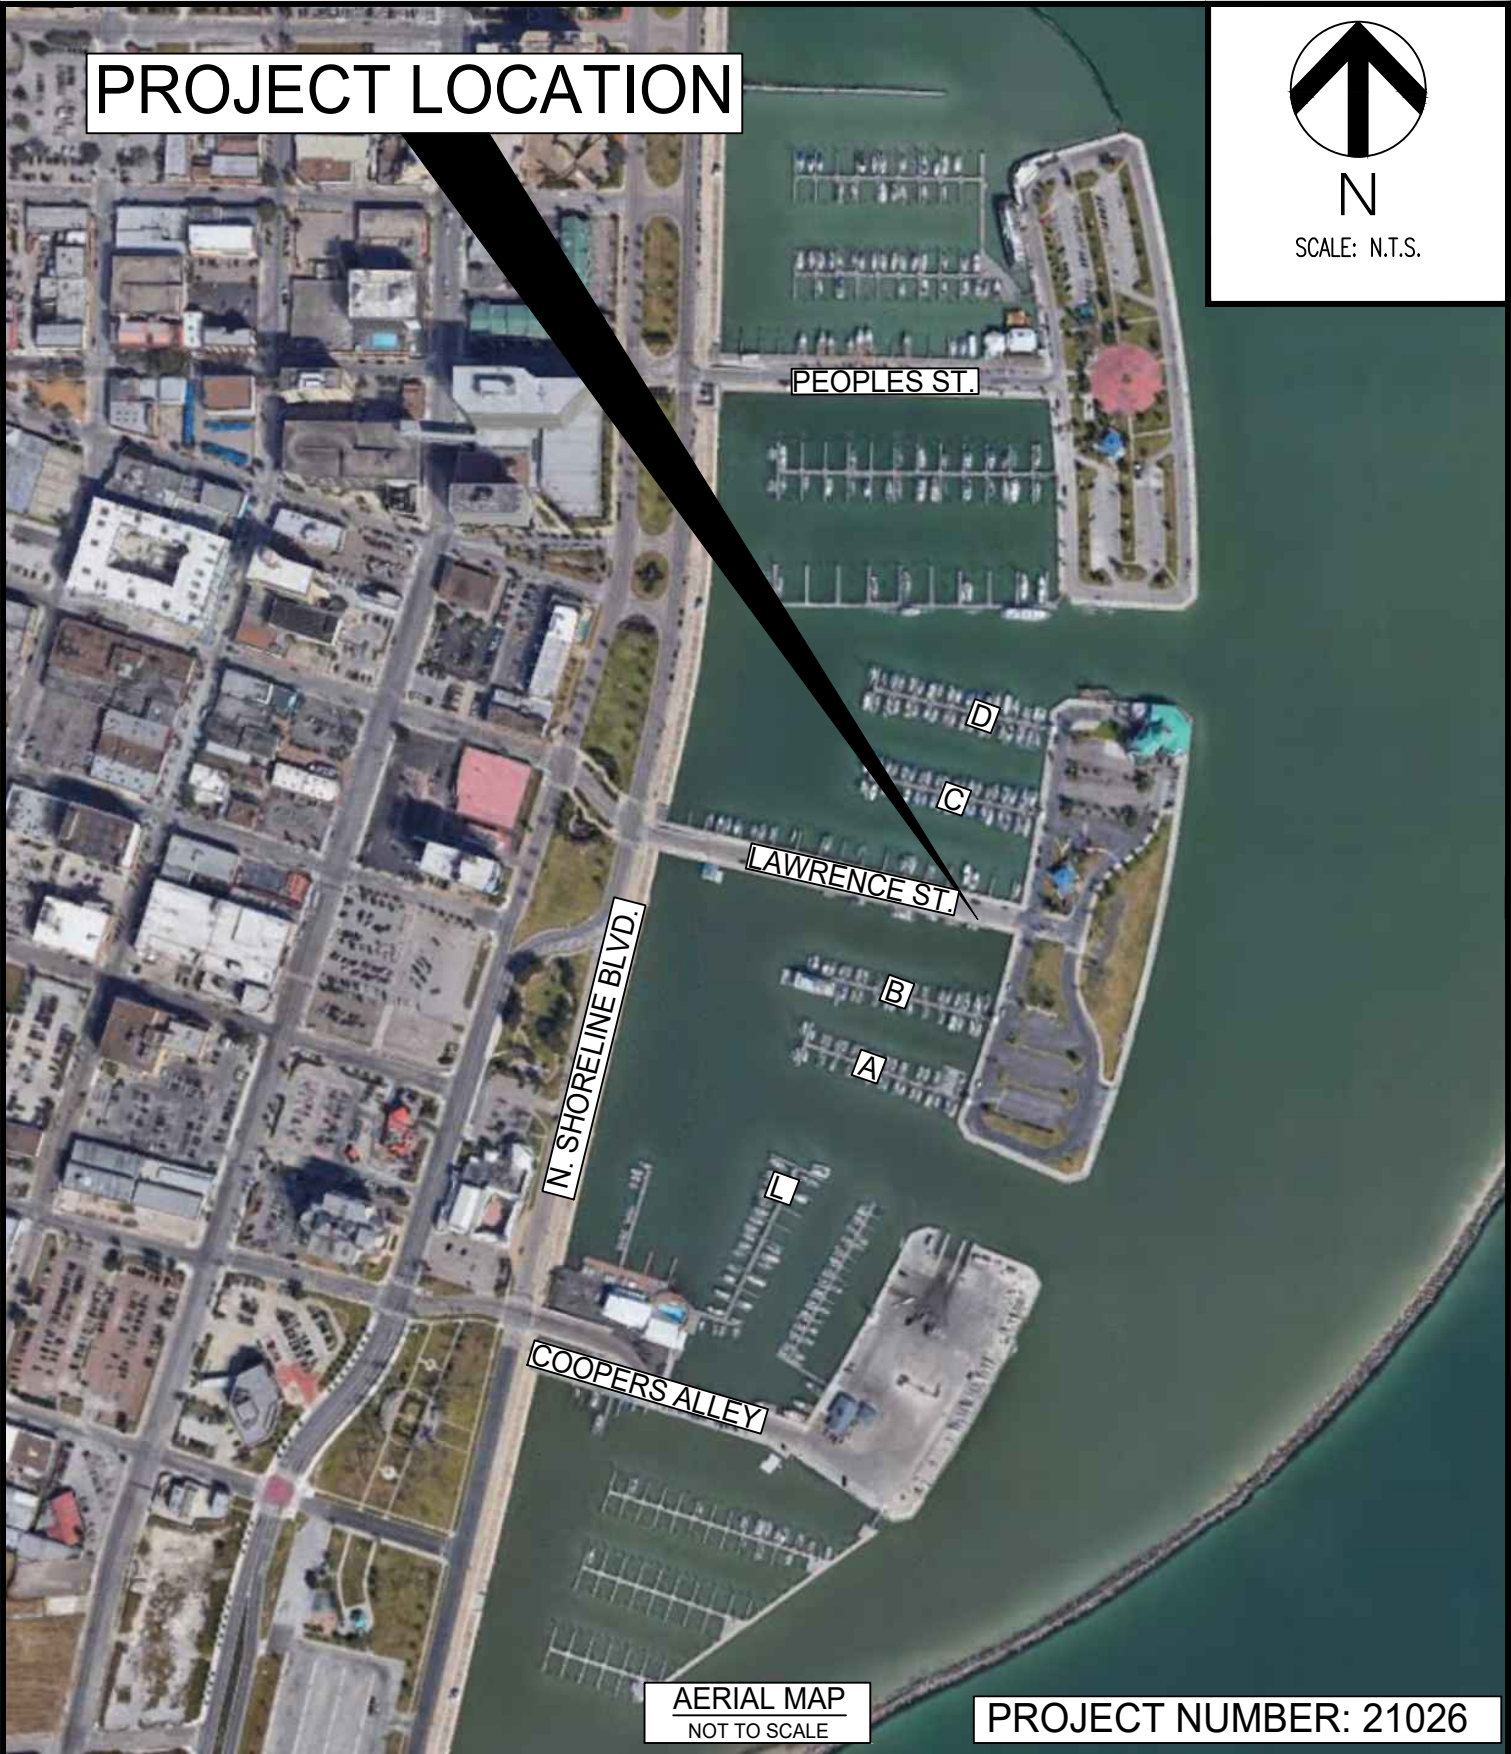

AERIAL MAP
NOT TO SCALE

PROJECT NUMBER: 21026

REPLACE PIERS A,B,C,D,L

CITY COUNCIL EXHIBIT
CITY OF CORPUS CHRISTI, TEXAS
DEPARTMENT OF ENGINEERING SERVICES

