


LA VOLLA CREEK DRAINAGE IMPROVEMENTS

CITY COUNCIL EXHIBIT

CITY OF CORPUS CHRISTI, TEXAS
DEPARTMENT OF ENGINEERING SERVICES



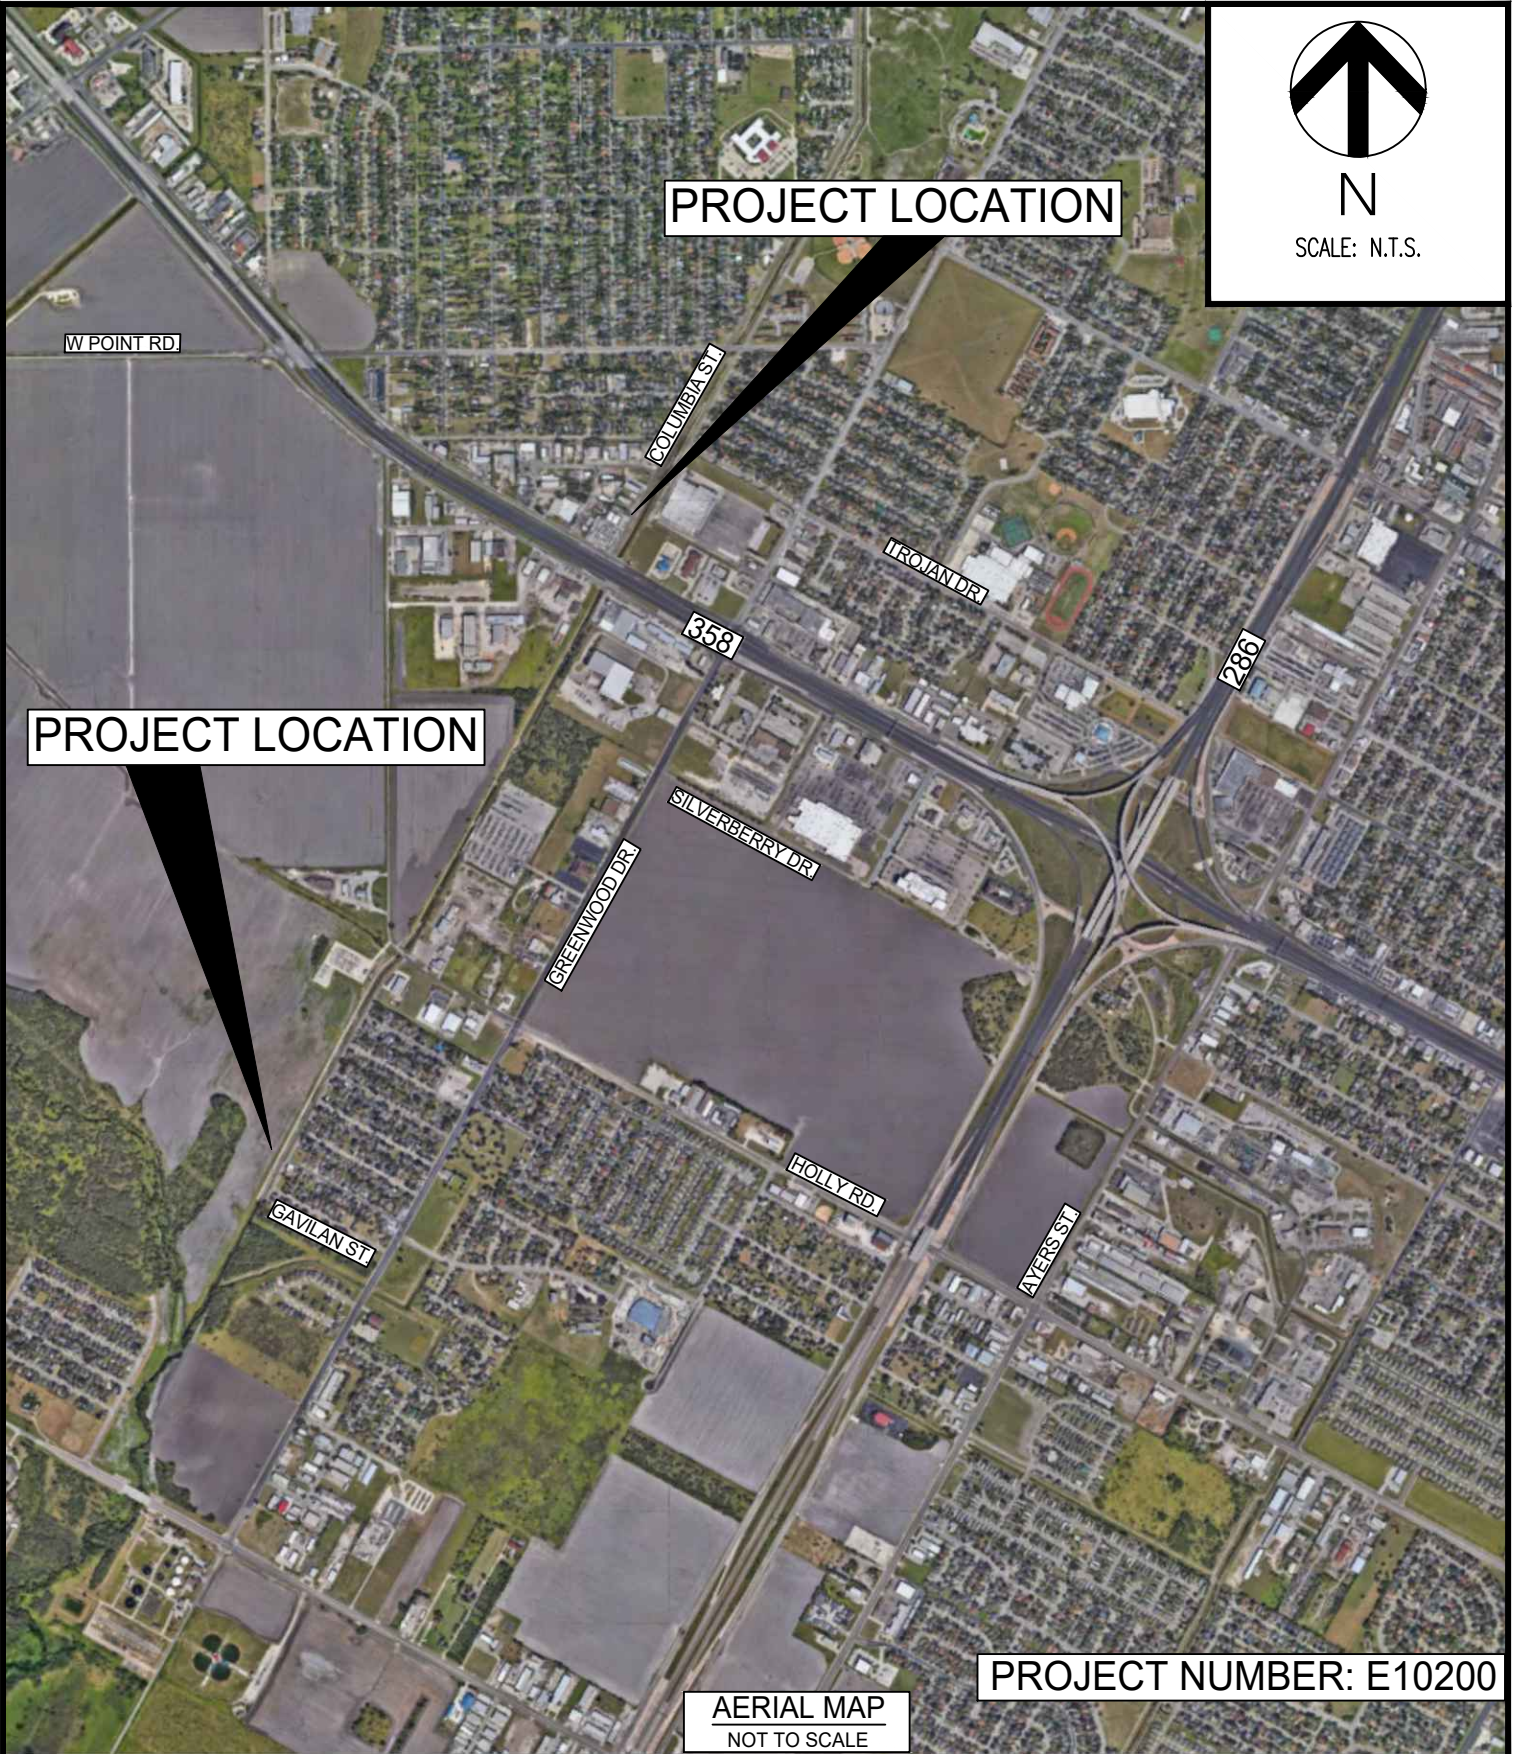

N

SCALE: N.T.S.

PROJECT LOCATION

PROJECT LOCATION

PROJECT NUMBER: E10200

AERIAL MAP
NOT TO SCALE

LA VOLLA CREEK DRAINAGE IMPROVEMENTS

CITY COUNCIL EXHIBIT

CITY OF CORPUS CHRISTI, TEXAS
DEPARTMENT OF ENGINEERING SERVICES

