


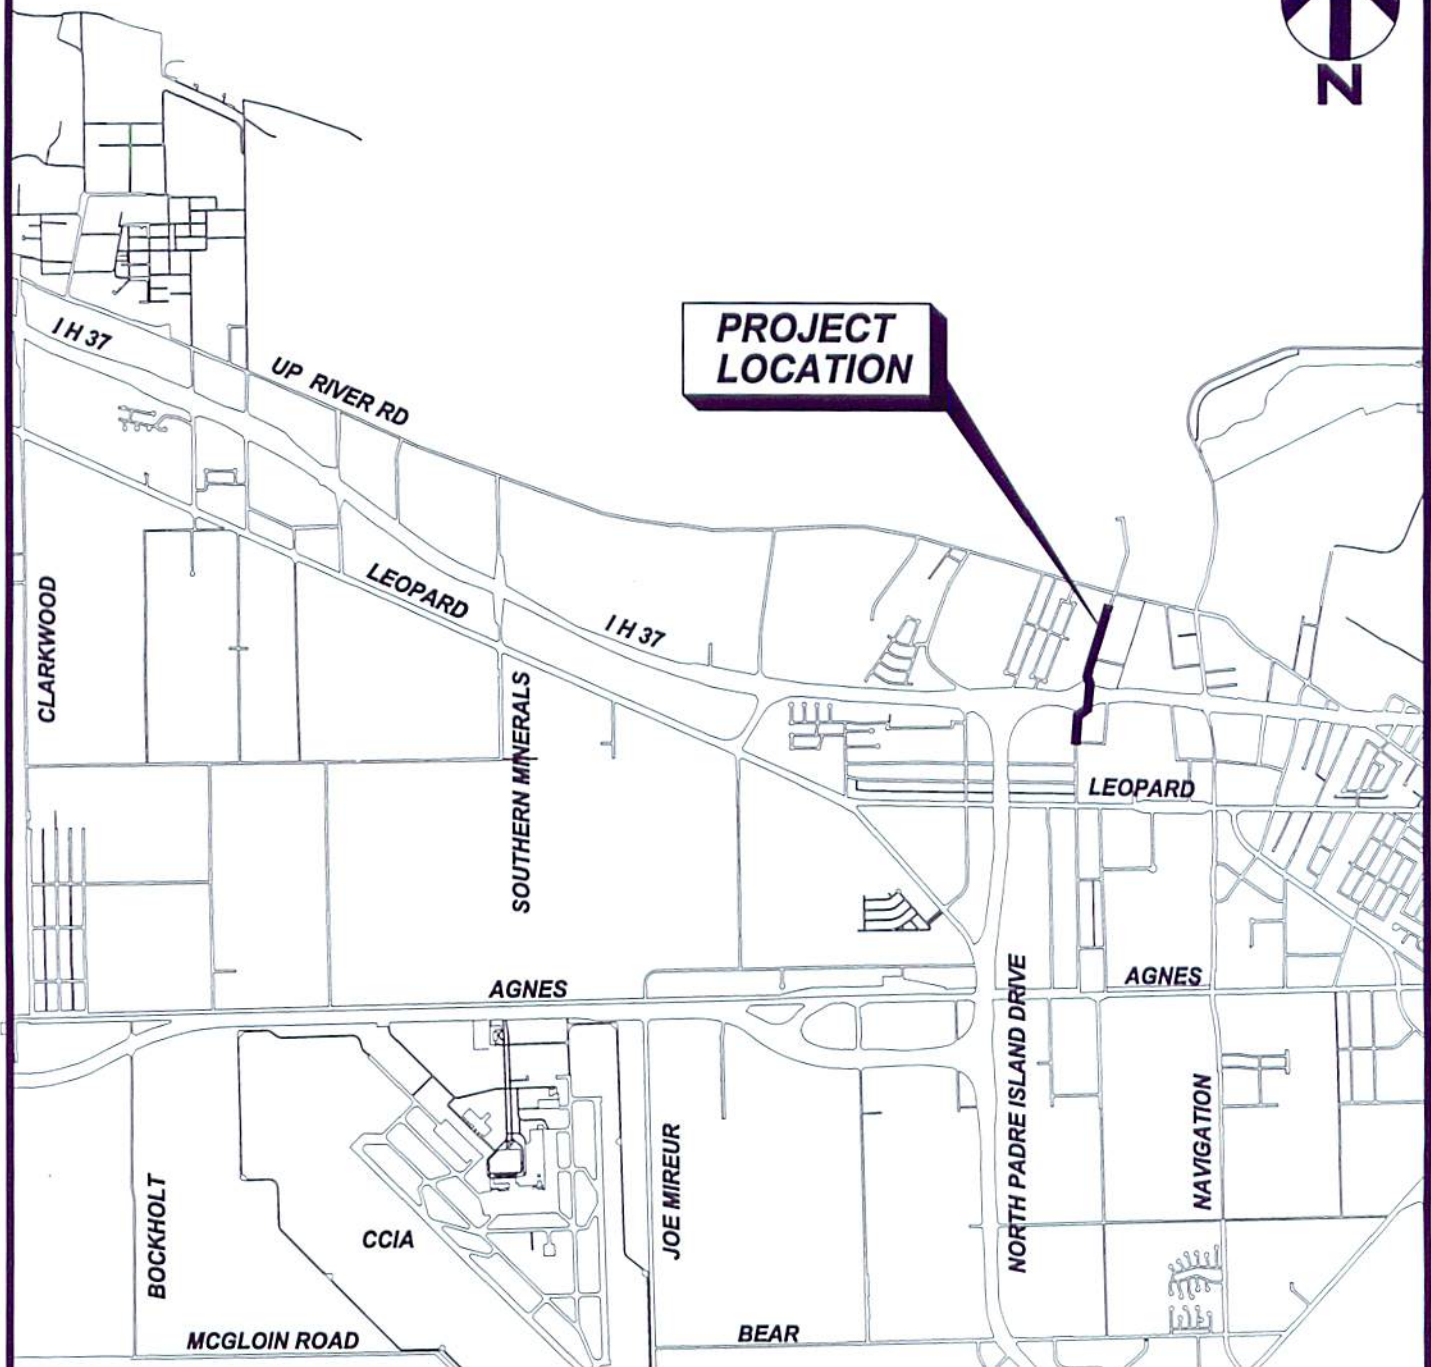

LOCATION MAP
NOT TO SCALE

PROJECT #7287

**McBRIDE LIFT STATION
FORCE MAIN REPLACEMENT**

CITY COUNCIL EXHIBIT
CITY OF CORPUS CHRISTI, TEXAS
DEPARTMENT OF ENGINEERING SERVICES
PAGE: 1 of 1

