


N

SCALE: N.T.S.

SPILLWAY TRACT, TRACT 82

TRACTS 76, 77

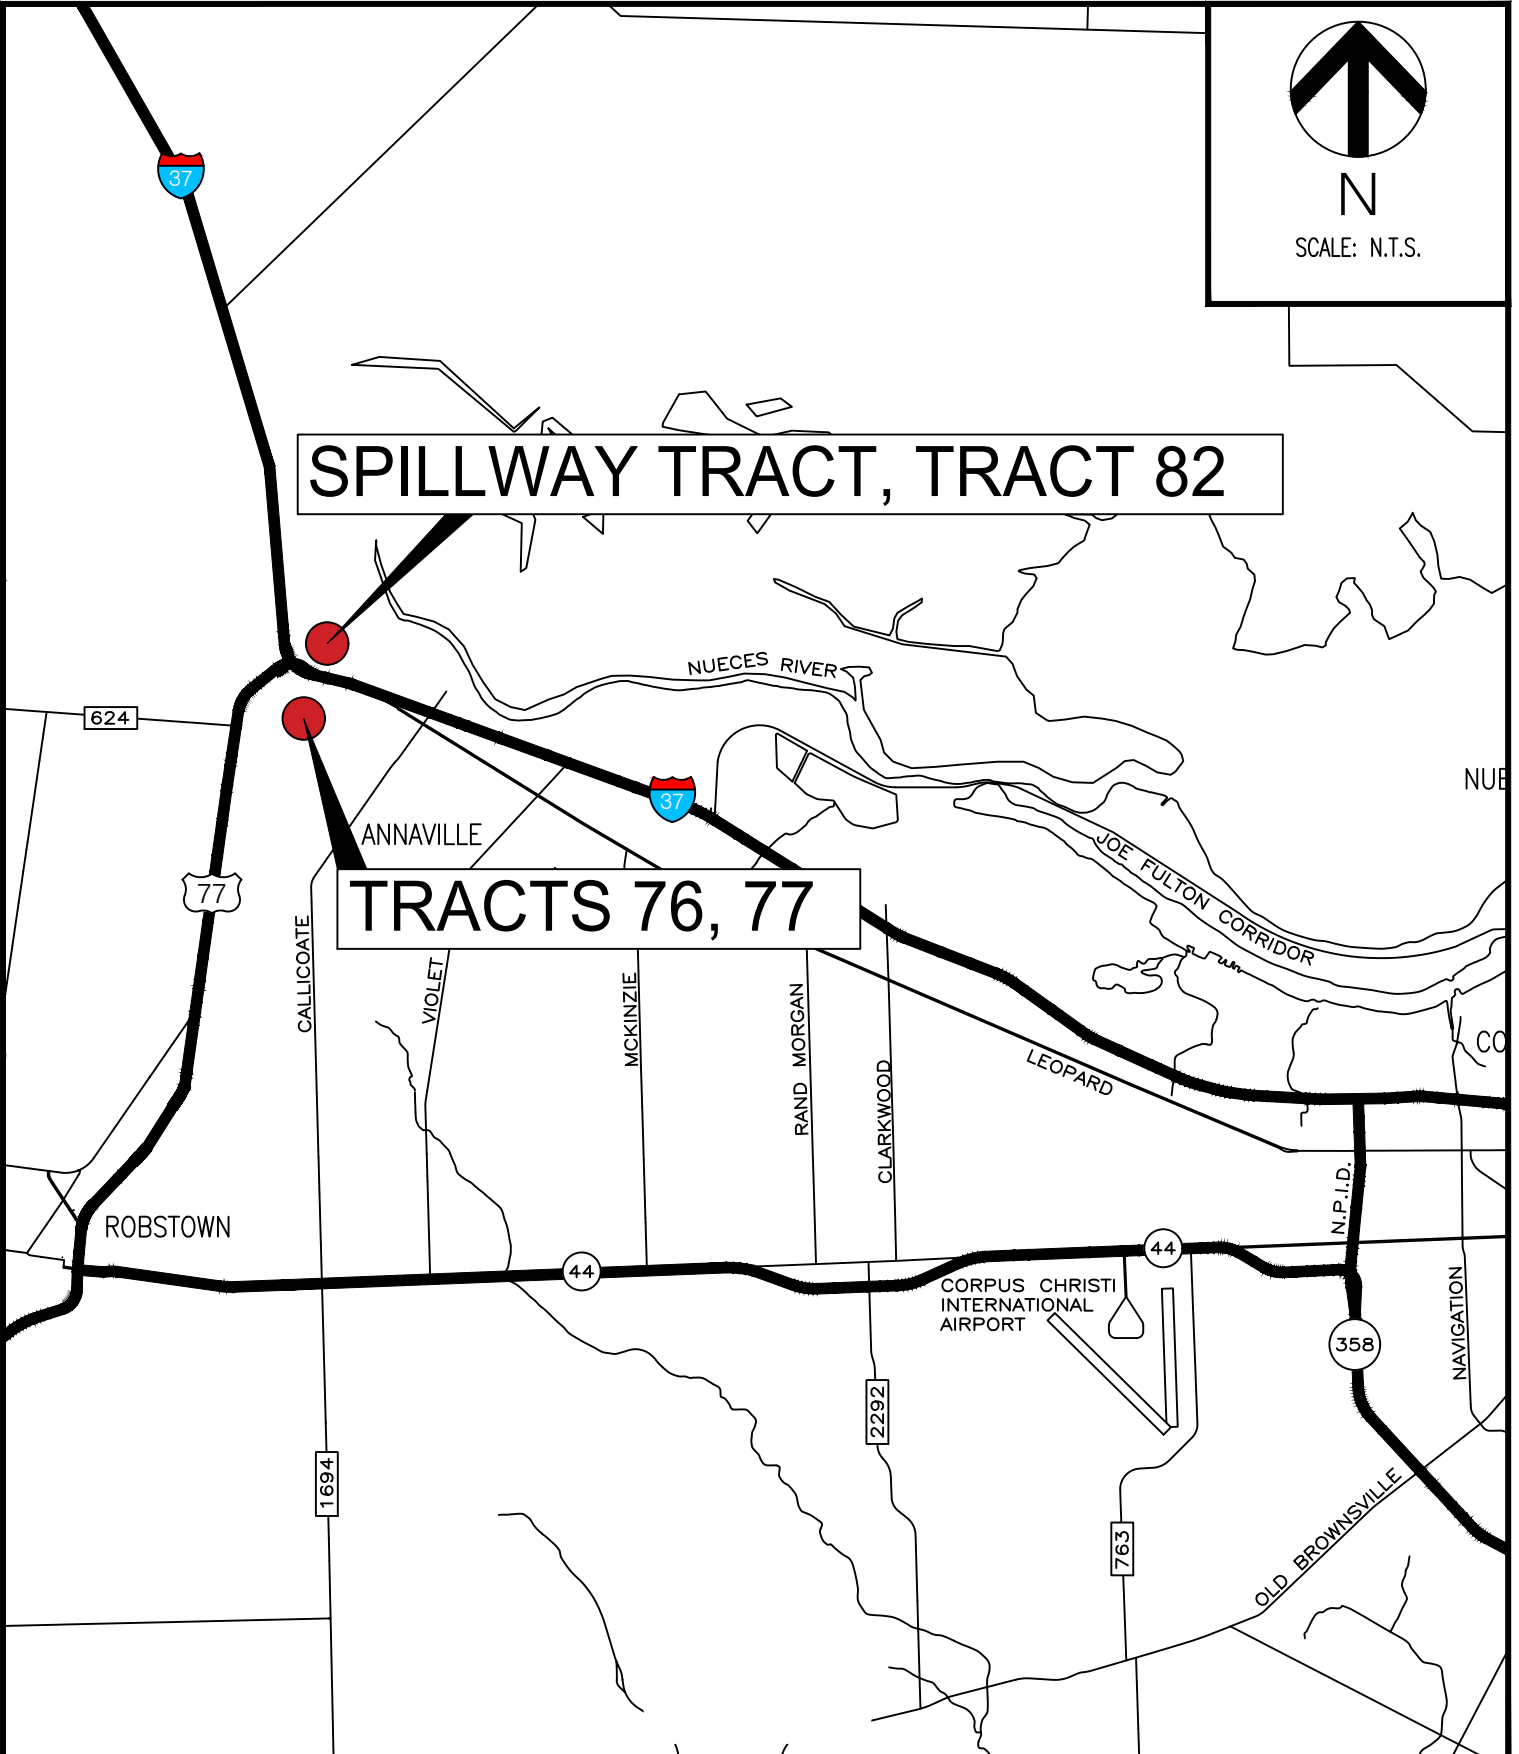

REVOCABLE PIPELINE EASEMENT TO
DEAN PIPELINE COMPANY, LLC

CITY COUNCIL EXHIBIT

CITY OF CORPUS CHRISTI, TEXAS
DEPARTMENT OF ENGINEERING SERVICES





SCALE: N.T.S.

SPILLWAY TRACT

DEAN PIPELINE EASEMENT
(TRACT 82)

SHARPSBURG RD.

UP RIVER RD.




VICINITY MAP
NOT TO SCALE


REVOCABLE PIPELINE EASEMENT TO
DEAN PIPELINE COMPANY, LLC

CITY COUNCIL EXHIBIT
CITY OF CORPUS CHRISTI, TEXAS
DEPARTMENT OF ENGINEERING SERVICES



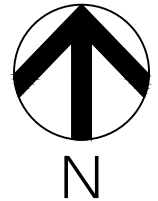

SCALE: N.T.S.

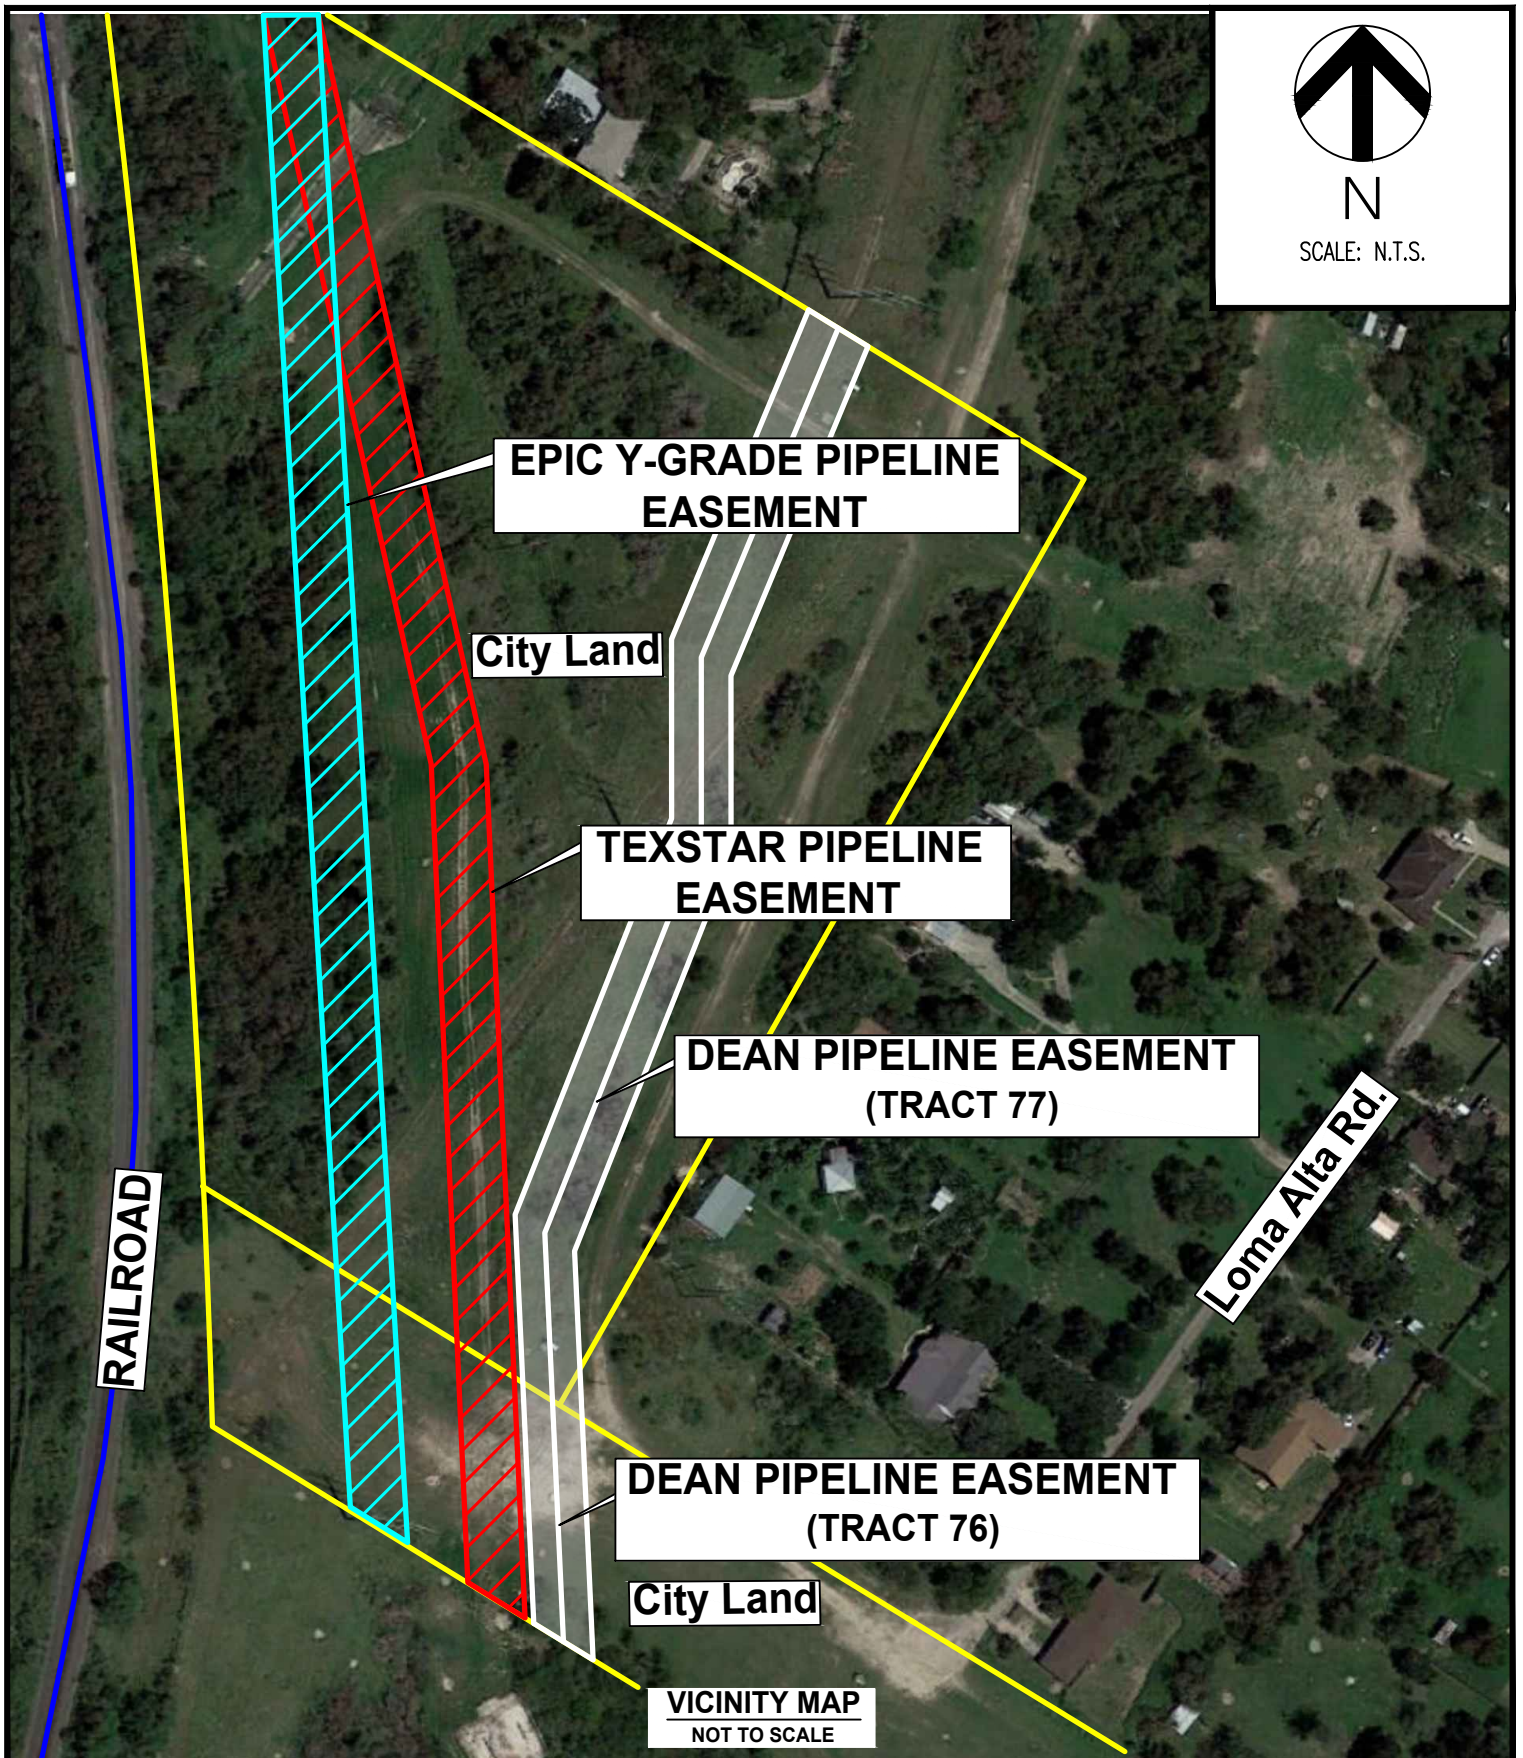

**REVOCABLE PIPELINE EASEMENT TO
DEAN PIPELINE COMPANY, LLC**

CITY COUNCIL EXHIBIT

CITY OF CORPUS CHRISTI, TEXAS
DEPARTMENT OF ENGINEERING SERVICES

