



S:\Projects\38035\B600\CONSTRUCTION PLANS UNIT 3C\38035B600\_CP\_NOV\_2017\_NO\_CURB KING RANCH DR- Revised Sheets02262019.dwg modified by agr on 3/15/2019 10:52:16 AM

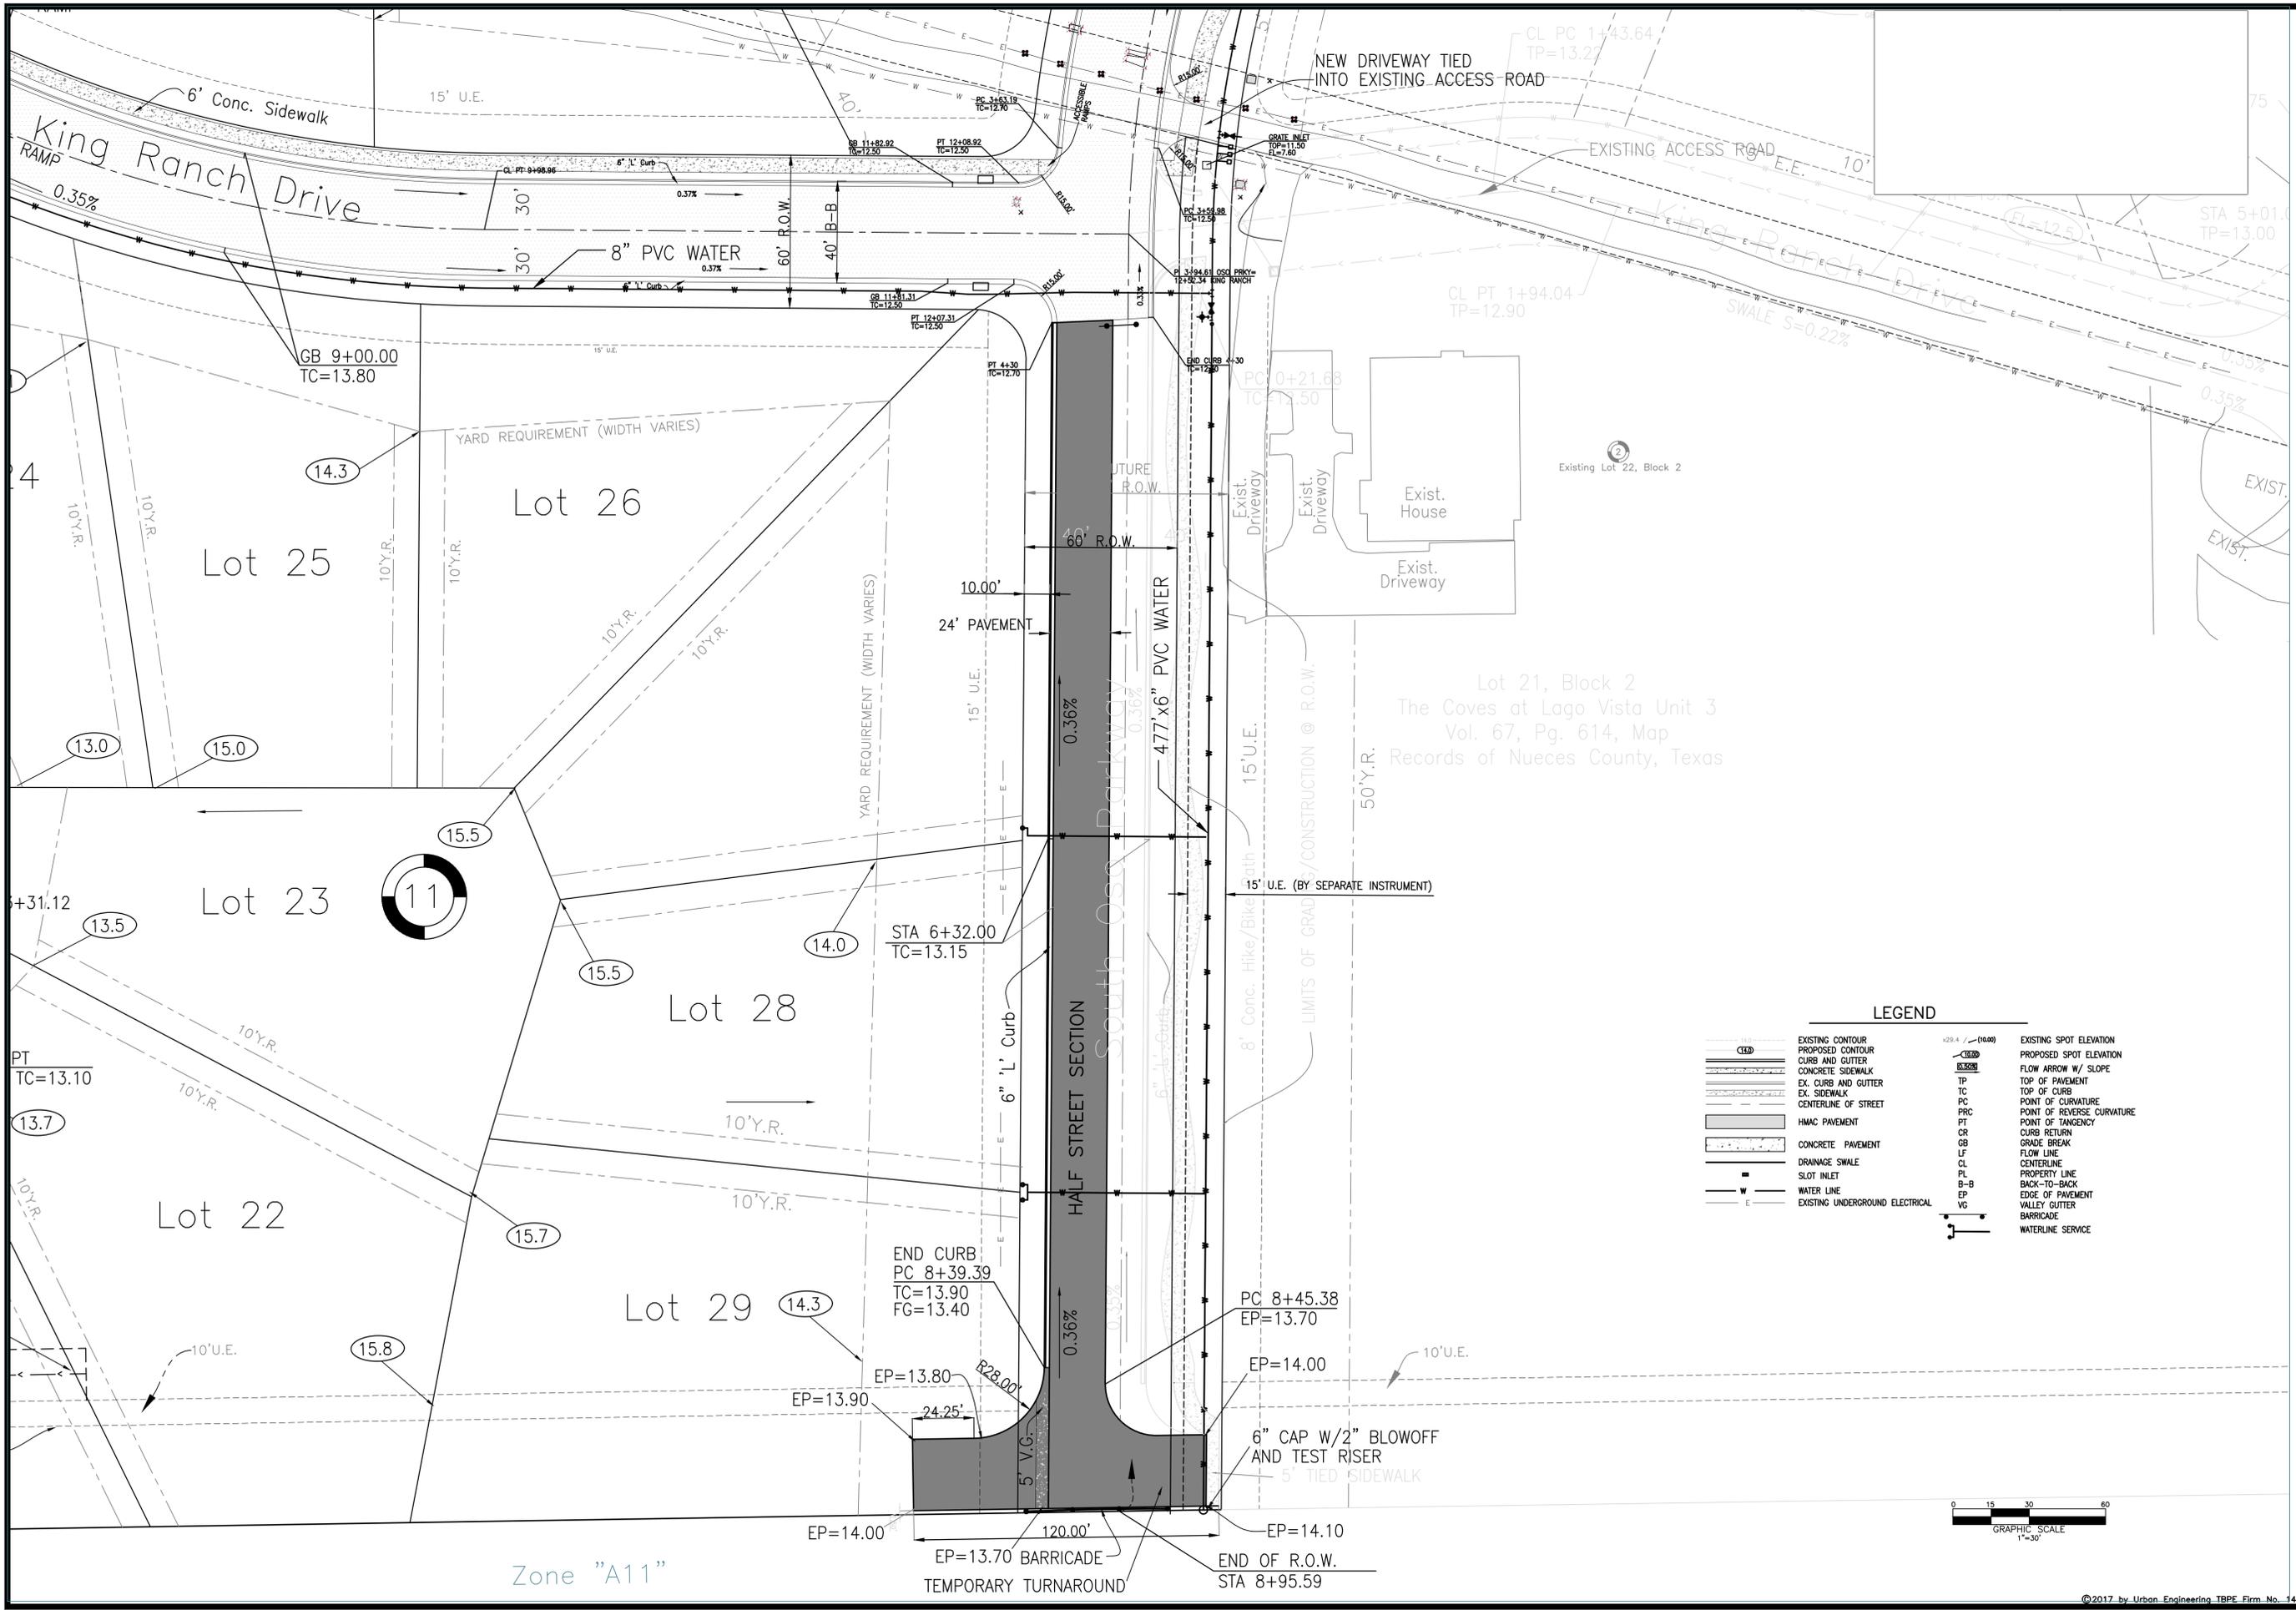

**LEGEND**

	EXISTING CONTOUR		EXISTING SPOT ELEVATION
	PROPOSED CONTOUR		PROPOSED SPOT ELEVATION
	CURB AND GUTTER		FLOW ARROW W/ SLOPE
	CONCRETE SIDEWALK		TOP OF PAVEMENT
	EX. CURB AND GUTTER		TOP OF CURB
	EX. SIDEWALK		POINT OF CURVATURE
	CENTERLINE OF STREET		POINT OF REVERSE CURVATURE
	HMAC PAVEMENT		POINT OF TANGENCY
	CONCRETE PAVEMENT		CURB RETURN
	DRAINAGE SWALE		GRADE BREAK
	SLOT INLET		FLOW LINE
	WATER LINE		CENTERLINE
	EXISTING UNDERGROUND ELECTRICAL		PROPERTY LINE
			BACK-TO-BACK
			EDGE OF PAVEMENT
			VALLEY GUTTER
			BARRICADE
			WATERLINE SERVICE

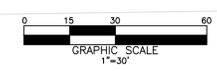

REV.	BY	DATE	DESCRIPTION
1	AGR	2/26/19	ISSUED TO MAIN STREET
2	AGR	2/26/19	ADDED WATERLINE
3	AGR	2/26/19	24\"/>

DRAWN: AGR  
 DESIGNED: C.U.  
 CHECKED: C.U.  
 DATE: MAY 2018

PRELIMINARY  
 NOT FOR CONSTRUCTION  
 FOR REVIEW PURPOSES  
 ONLY  
 EUGENE C. URBAN, JR., P.E.  
 TEXAS REG. NO. 47142  
 MAR. 13 2019

**PAVING, GRADING AND WATER PLAN**

**COVES AT LAGO VISTA UNIT 3C**  
 CORPUS CHRISTI, TEXAS

**URBAN ENGINEERING**

**UE**

TBPE FIRM NO. 145, TBELS FIRM NO. 10032400  
 38035 B600 PROJECT  
 PHONE: 361.254.3101 WWW.URBANGEN.COM

**SHEET 4R OF 14**

JOB NO. 38035.B6.00

©2017 by Urban Engineering TBPE Firm No. 145