


PETITION FOR THE CREATION OF A
PUBLIC IMPROVEMENT DISTRICT WITHIN THE
CORPORATE LIMITS OF CORPUS CHRISTI, TEXAS

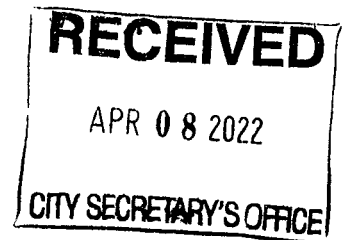

This petition (the "Petition") is submitted and filed with the City Secretary of the City of Corpus Christi, Texas (the "City"), by Diamond Beach Holdings, LLC (the "Owner"), acting pursuant to the provisions of Chapter 372, Texas Local Government Code, as amended (the "Act"), requesting that the City create a public improvement district (the "District") to include property located within the corporate limits of the City (the "Property"), more particularly described in Exhibit A and depicted in Exhibit B, Owner hereby represents that: (1) Owner represents more than fifty percent (50%) of the appraised value of taxable real property liable for assessment in the proposed District, as determined by the current roll of the appraisal district in which the Property is located; and (2) Owner is the record owner of real property liable for assessment under the proposed District who: (A) constitutes more than fifty percent (50%) of all record owners of property that is liable for assessment under the proposed District; and (B) owns taxable real property that constitutes more than fifty percent (50%) of the area of all taxable real property that is liable for assessment under the proposed District. In support of this Petition, the Owner presents the following:

Section 1. General Nature of the Authorized Improvements. The purposes of the District include the design, acquisition, construction, and improvement of public improvement projects authorized by §372.003(b) of the Act that are necessary for the development of the Property, which public improvements may include, but not be limited to: (1) design, construction and other allowed costs related to street and roadway improvements, including related earthwork, sidewalks, drainage, utility relocation, signalization, landscaping, lighting, signage, and rights-of-way; (2) design, construction and other allowed costs related to storm drainage improvements; (3) design, construction and other allowed costs related to water, wastewater and drainage (including detention) improvements and facilities; (4) design, construction and other allowed costs related to erection of fountains, distinctive lighting and signs, and acquisition and installation of pieces of art; (5) design, construction and other allowed costs related to parks, open space, and recreational improvements, including trails, landscaping, and irrigation related thereto; (6) design, construction and other allowed costs related to off-street parking facilities, including related sidewalks, drainage, utility relocation, signalization, landscaping, lighting, signage and rights-of-way; (7) design, construction and other allowed costs related to projects similar to those listed in subsections (1) - (6) above authorized by the Act, including similar off-site projects that provide a benefit to the Property within the District; (8) costs related to special supplemental services for improvement and promotion of the District, including services related to advertising, promotion, health and sanitation, water and wastewater, public safety, security, business recruitment, development, recreation, and cultural enhancement; (9) payment of expenses incurred in the establishment, administration and operation of the District; and (10) payment of expenses associated with financing such public improvement projects, which may include but are not limited to, costs associated with issuance and sale of revenue bonds secured by assessments levied against the Property (collectively, the "Authorized Improvements"). These Authorized Improvements shall promote the interests of the City and confer a special benefit on the Property.

Section 2. Estimated Cost of the Authorized Improvements. The Owner estimates that the total cost of the Authorized Improvements is \$100,000,000.

Section 3. Boundaries of the Proposed District. The District is proposed to include the Property.

Section 4. Proposed Method of Assessment. The City shall levy an assessment on each lot within the District to pay the cost of the Authorized Improvements in a manner that results in imposing equal shares of the cost on property similarly benefited. Each assessment may be paid in full or in part (including accrued and unpaid interest) without penalty at any time or may be paid in annual installments (including interest and debt). If paid in annual installments, such installments must be paid in amounts necessary to meet annual costs for the Authorized Improvements and must continue for a period necessary to retire any indebtedness incurred to pay the costs of the Authorized Improvements.

Section 5. Proposed Apportionment of Cost between the District and the City. The City shall not be obligated to provide any funds to finance the Authorized Improvements. The cost of the Authorized Improvements will be paid from the assessments and from other sources of funds, if any, available to the Owner.

Section 6. Management of the District. The Owner proposes that the District be managed by the City, with the assistance of a consultant, who shall, from time to time, advise the City regarding certain operations of the District.

Section 7. Owner Requests Establishment of the District. The persons signing this Petition request the establishment of the District. This petition may be signed in multiple counterparts which, when taken together, shall be deemed one original.

Section 8. Advisory Board. The Owner proposes that the District be established and managed without the creation of an advisory body.

This Petition has been signed by (1) the owners of taxable real property representing more than 50 percent of the appraised value of taxable real property liable for assessment under the proposal, as determined by the current roll of the appraisal district in which the property is located; and (2) record owners of real property liable for assessment under the proposal who: (A) constitute more than 50 percent of all record owners of property that is liable for assessment under the proposal; or (B) own taxable real property that constitutes more than 50 percent of the area of all taxable real property that is liable for assessment under the proposal.

This Petition is hereby filed with the City Secretary of the City in support of the creation of the District by the City Council as herein provided. The undersigned requests that the City Council grant its consent as above stated.

THE REMAINDER OF THIS PAGE IS INTENTIONALLY BLANK

RESPECTFULLY SUBMITTED THIS 7th DAY OF APRIL, 2022.

DIAMOND BEACH HOLDINGS, LLC
a Texas limited liability company

By:  _____


Name: JENNIFER L. HOFF

Title: Vice President

EXHIBIT A
Metes and Bounds Description of the Property
(approximately 242.011 acres)

242.011 acres being all of a 39.692 acre tract referenced and described by metes & bounds in Substitute Trustee's Deed, Doc. No. 2017050832, Official Records, Nueces County, Texas, said 39.692 acre tract being out of Tract 27C and 27D of the Padre Island – Corpus Christi Island Fairway Estates, hereafter referred to as P.I.C.C.I.F.E., Lots 27C and 27D, a map of which is recorded in Vol. 67, Pg. 779, Map Records, Nueces County, Texas; and 202.319 acres referenced in Correction Warranty Deed, Doc. No. 2018045542, Official Records, Nueces County, Texas, and described by metes & bounds of a 28.629 acre tract (Tract 1), a 72.316 acre tract (Tract 2), a 74.440 acre tract (Tract 3), and a 30.684 acre tract (Tract 4), save & except 3.749 acres, said 3.749 acres being a portion of a 60-foot wide street tract, also known as 'Aquarius Street Re-Alignment', recorded in Doc. No. 2011039226, Official Records, Nueces County, Texas; said 202.319 acres including portions of Tract 27C and 27D of P.I.C.C.I.F.E., Lots 27C and 27D, a map of which is recorded in Vol. 67, Pg. 779, Map Records, Nueces County, Texas; a portion of P.I.C.C.I.F.E., Blocks 45 & 46, a map of which is recorded in Vol. 42, Pg. 153-154, Map Records, Nueces County, Texas; a portion of P.I.C.C.I.F.E., Block 3, a map of which is recorded in Vol. 40, Pg. 145-146, Map Records, Nueces County, Texas; all of P.I.C.C.I.F.E., Blocks 37, 38, 39, and 40, a map of which is recorded in Vol. 41, Pg. 128, Map Records, Nueces County, Texas; a portion of P.I.C.C.I.F.E., Blocks 24-33, a map of which is recorded in Vol. 40, Pg. 154-159, Map Records, Nueces County, Texas; a portion of P.I.C.C.I.F.E., Blocks 43 & 44, a map of which is recorded in Vol. 42, Pg. 10-11, Map Records, Nueces County, Texas; and portions of P.I.C.C.I.F.E., Blocks 34, 35, and 36, a map of which is recorded in Vol. 40, Pg. 183-184, Map Records, Nueces County, Texas, said Blocks 26, 35, 36, 43, 44, and a portion of Block 34 now vacated as per plat recorded in Vol. 67, Pg. 688, Map Records, Nueces County, Texas.

EXHIBIT B
Depiction of the Property

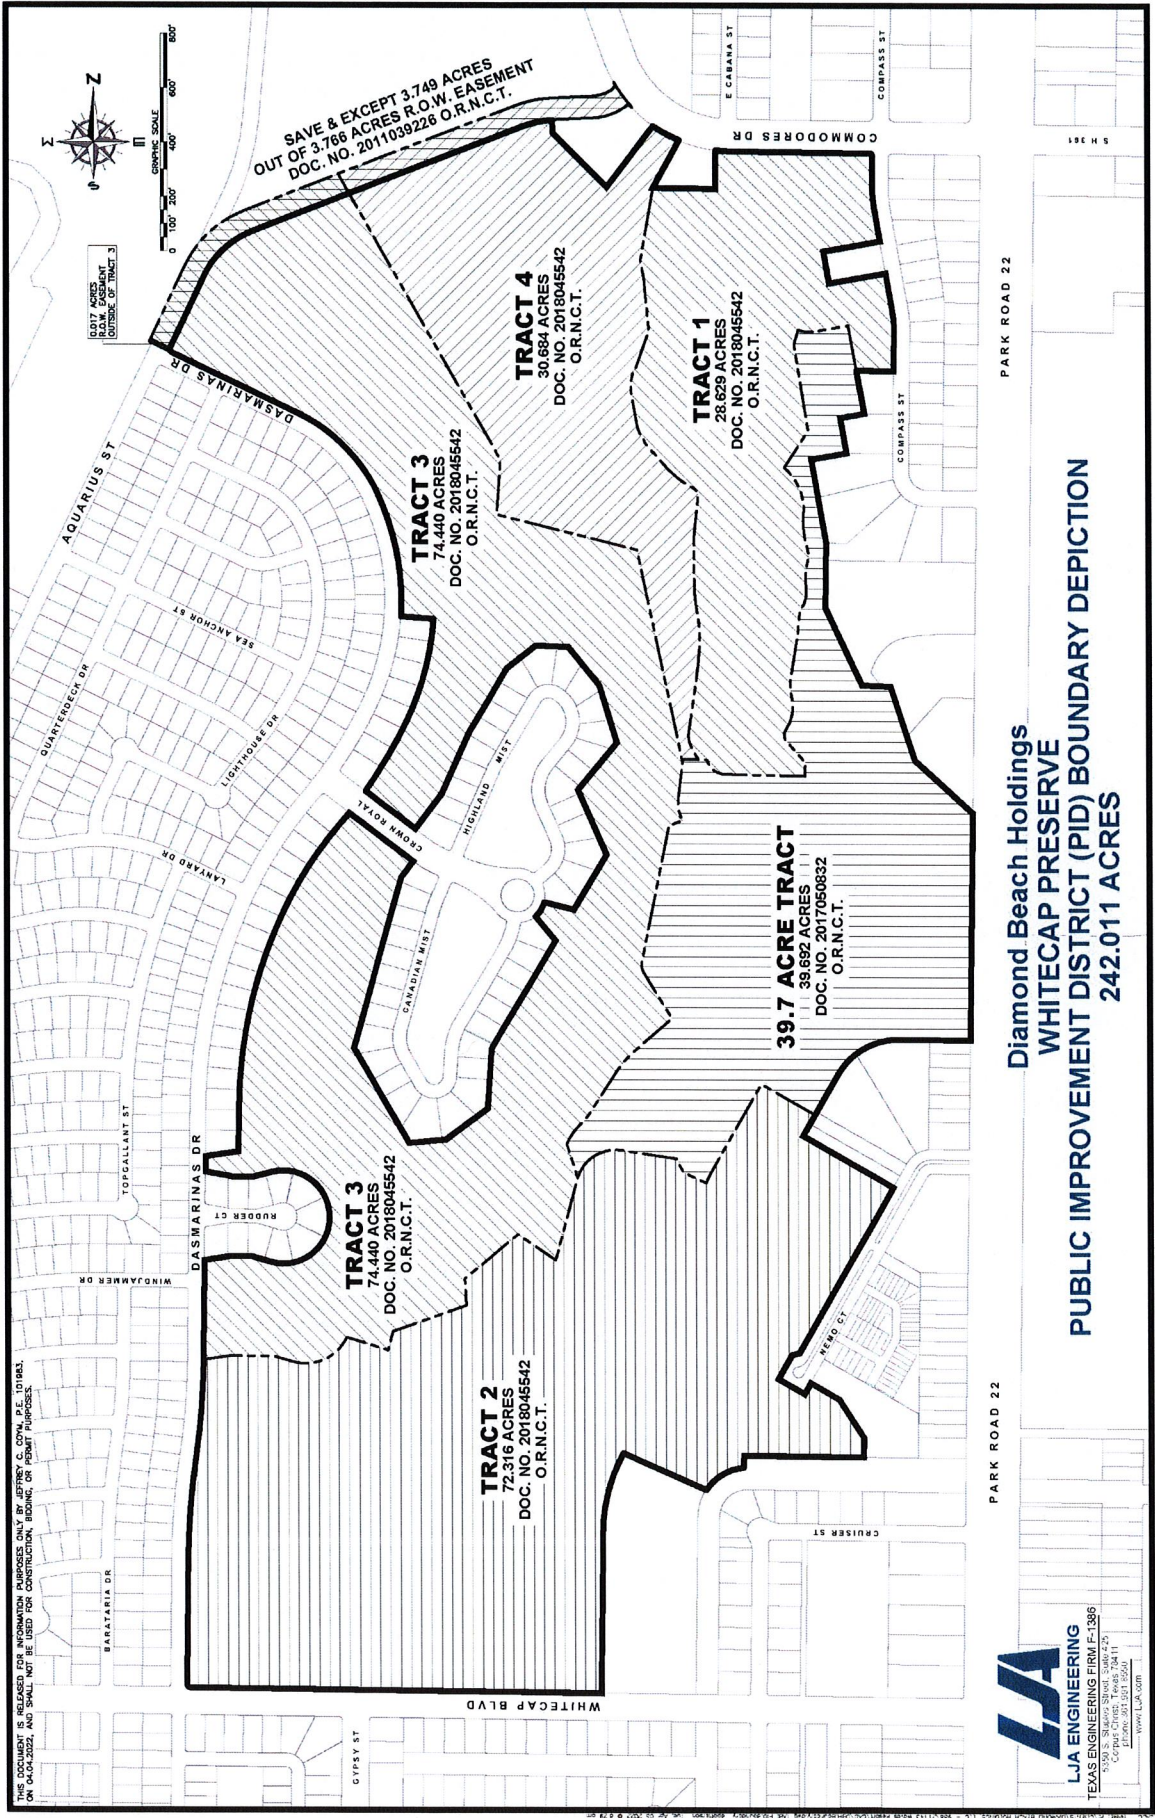

Diamond Beach Holdings
WHITECAP PRESERVE
PUBLIC IMPROVEMENT DISTRICT (PID) BOUNDARY DEPICTION
242.011 ACRES

LJA
LJA ENGINEERING
TEXAS ENGINEERING FIRM # 1385
5500 West Loop South, Suite 200
Houston, Texas 77036
Phone: 281.591.1920
www.LJA.com

Extremely Urgent



Scan QR code
schedule a pickup

Domestic Ship
• To qualify for the
correspondence
8 oz. or less. UPS
or weighing mo

International Ship
• The UPS Express
value. Certain co
ups.com/impor

• To qualify for the
UPS express env

Note: UPS Express
electronic media
Do not send cash

International Ship

NICOLE BLANCHETTE 7132852152 IBC KIRBY HOUSTON 5615 KIRBY DR. HOUSTON TX 77005		LTR	1 OF 1
SHIP TO: ATTN: CITY SECRETARY CITY OF CORPUS CHRISTI 1201 LEOPARD STREET CORPUS CHRISTI TX 78401-2120			
	TX 784 9-01 		
UPS NEXT DAY AIR		1	
TRACKING #: 1Z A5V 054 01 9886 8712			
			
BILLING: P/P			
Reference #1: 10			
<small>CS 22.0.18. WNTNV50 15.0A 04/2022*</small>			

1Z A5V 054 01 9886
P: RED
PETE -- 1036
 S: 306
 8712
 1030
 I: IN
 CITY OF CORPUS CHRISTI
 1201 LEOPARD ST
 CORPUS CHRISTI TX 78401

UPS Next Day Air[®]
wide E:
ay Air[®]
wide E:

<https://www.ups.com/ship/create?ActionOriginPair=default> PrintWindowP... 4/7/2022

