


**POLICE HEADQUARTERS
BACKUP GENERATOR
(BOND 2018)**

CITY COUNCIL EXHIBIT
CITY OF CORPUS CHRISTI, TEXAS
DEPARTMENT OF ENGINEERING SERVICES



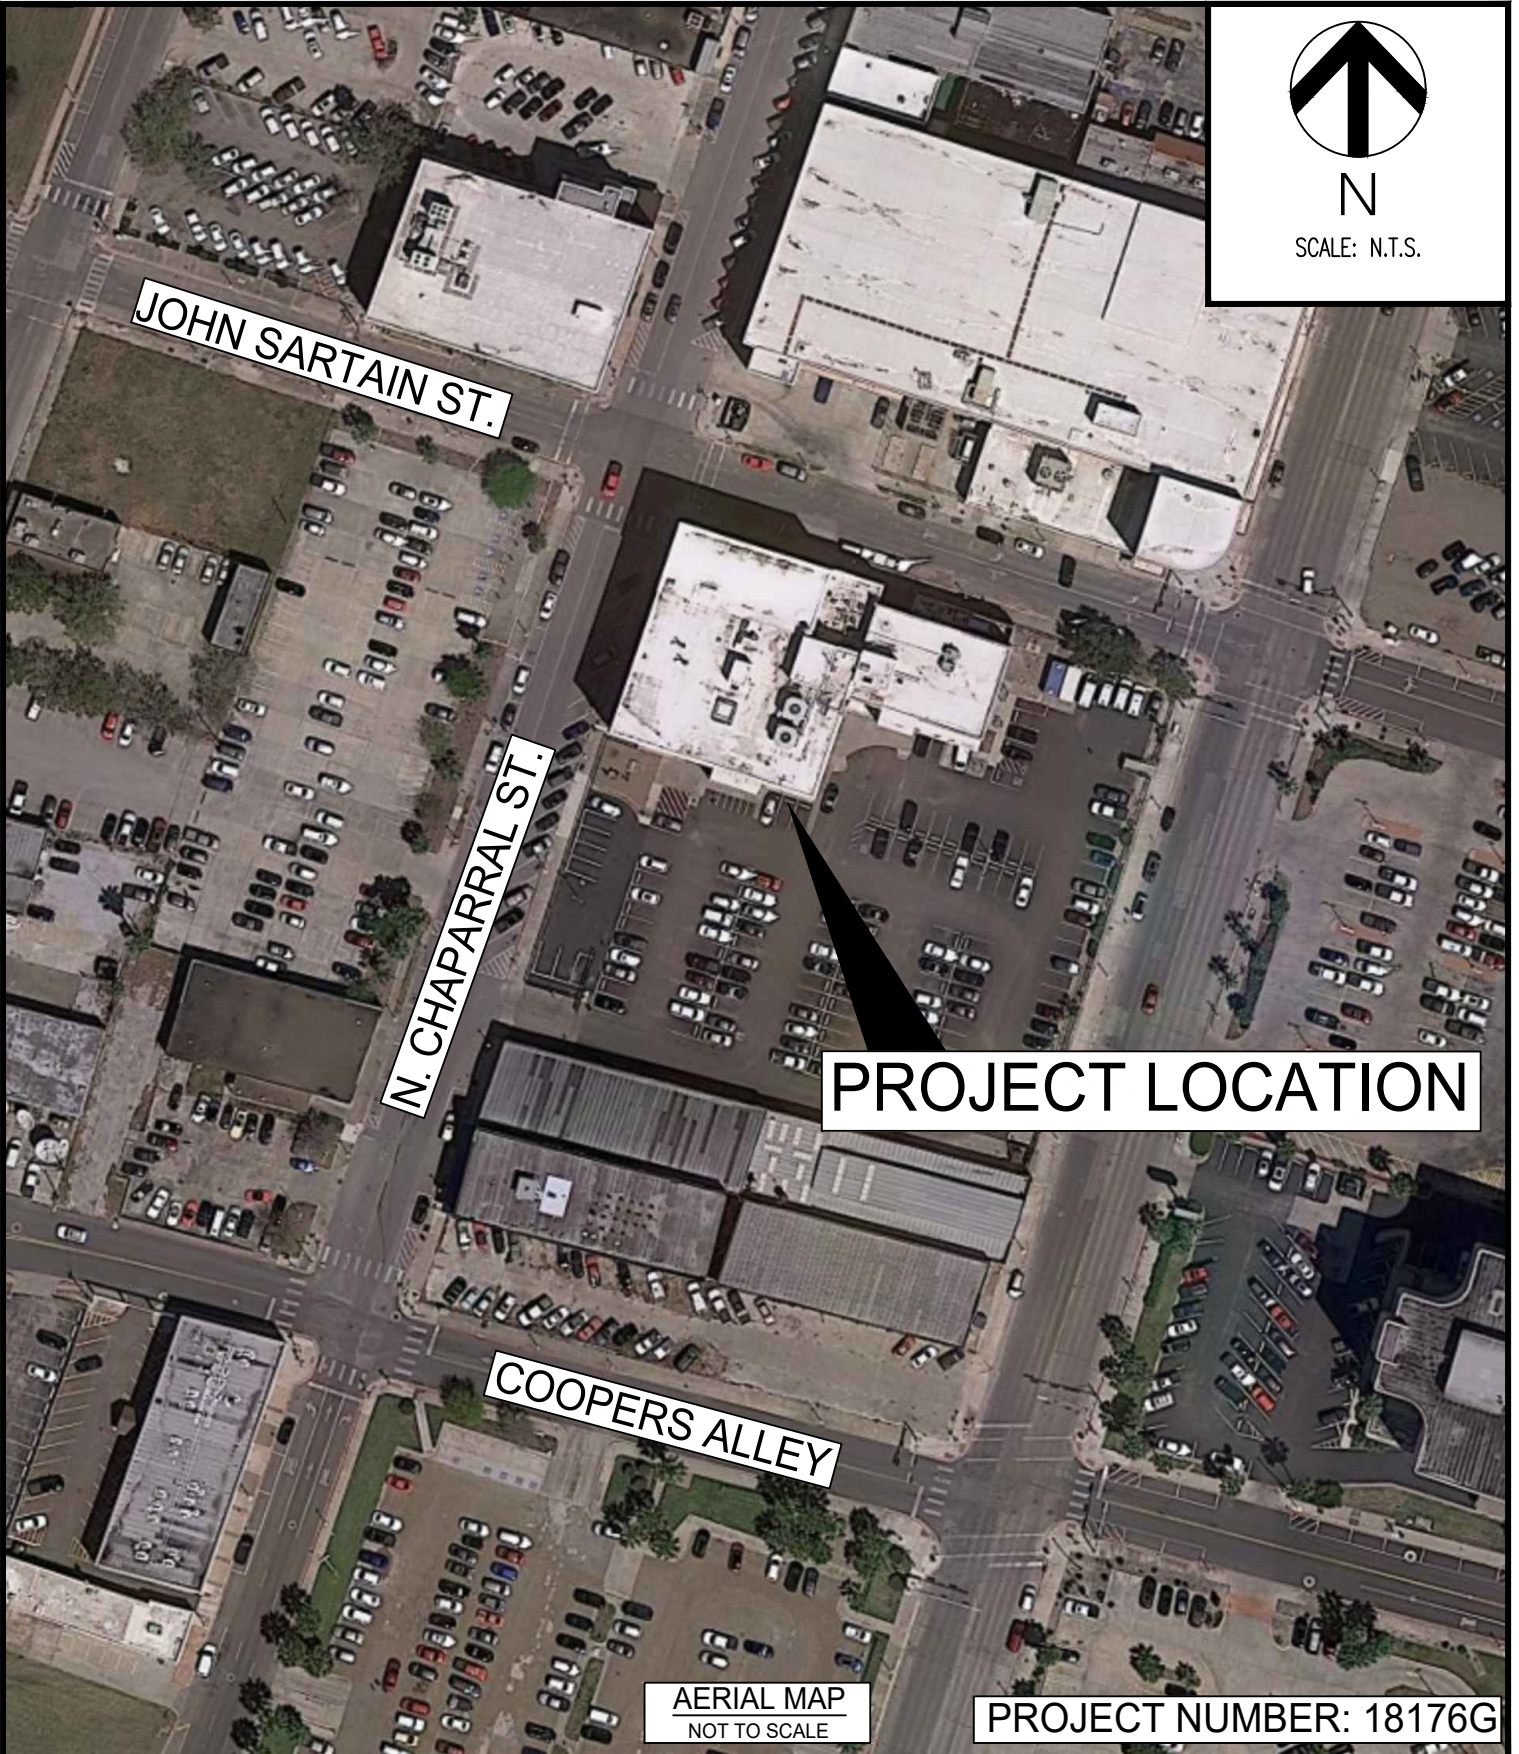

N

SCALE: N.T.S.

JOHN SARTAIN ST.

N. CHAPARRAL ST.

COOPERS ALLEY

PROJECT LOCATION

AERIAL MAP
NOT TO SCALE

PROJECT NUMBER: 18176G

POLICE HEADQUARTERS
BACKUP GENERATOR
(BOND 2018)

CITY COUNCIL EXHIBIT
CITY OF CORPUS CHRISTI, TEXAS
DEPARTMENT OF ENGINEERING SERVICES

