






SITE 1: OAKHURST DRIVE (S.P.I.D. - PAVEMENT CHANGE)
SCALE: N.T.S.

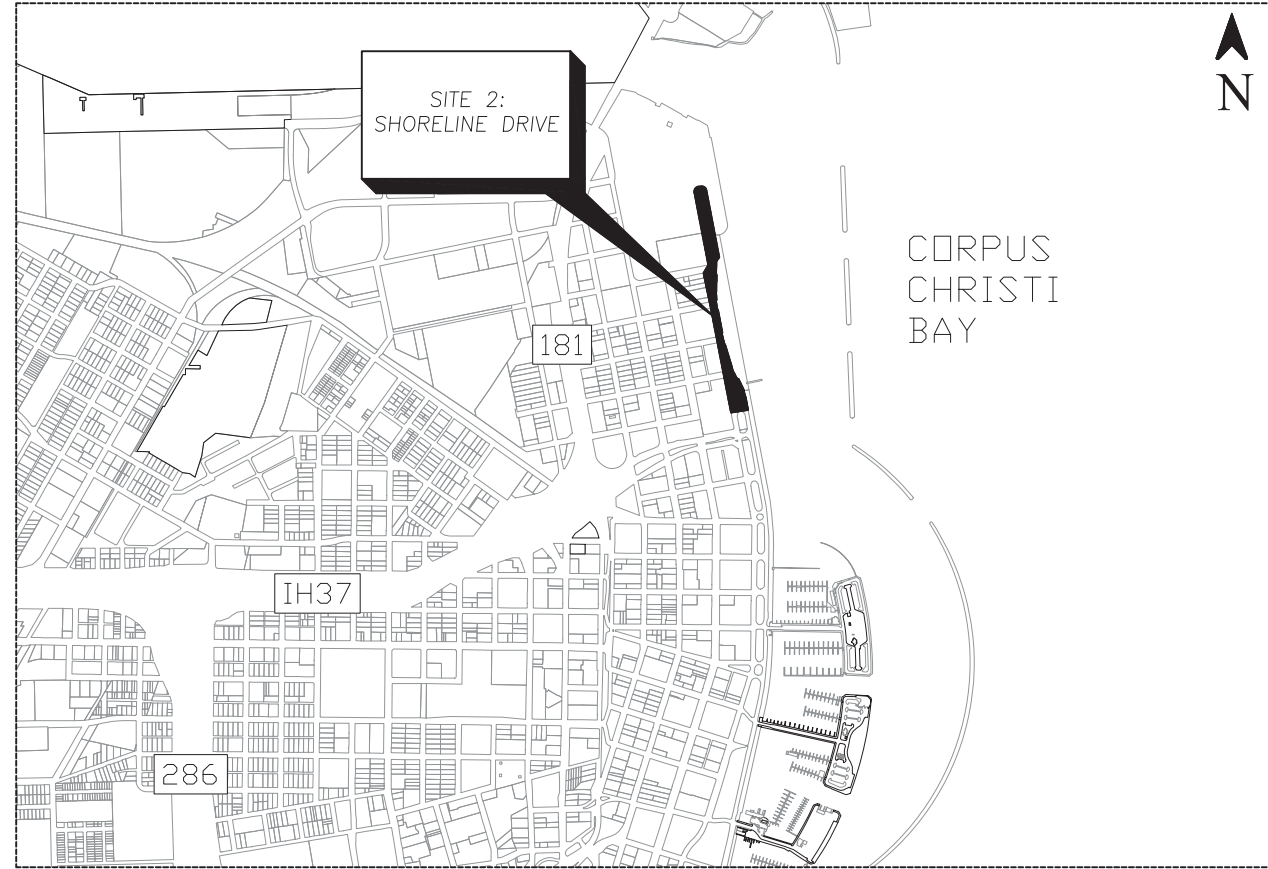


SITE 2: SHORELINE DRIVE (BELDEN ST. - TURN AROUND)
SCALE: N.T.S.

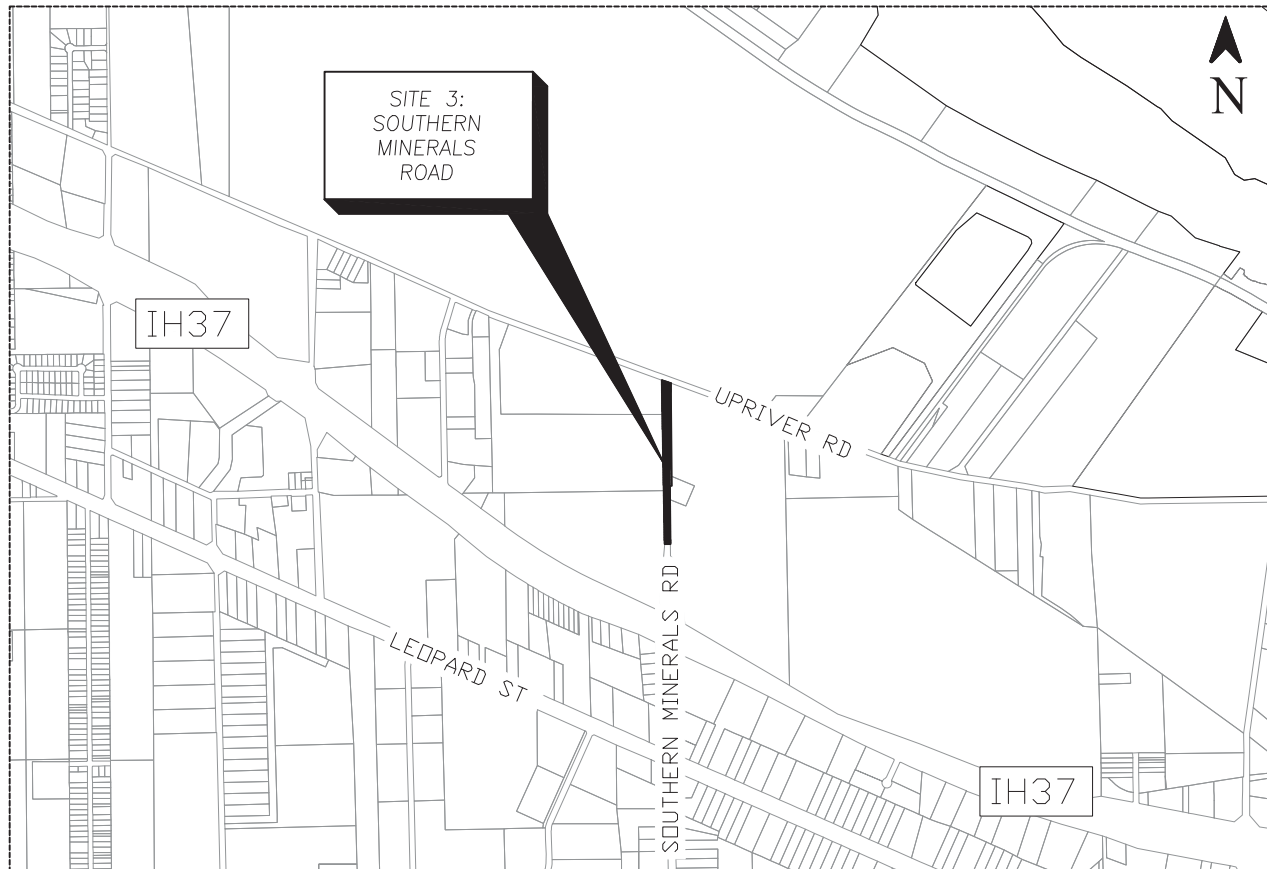

SITE 3: SOUTHERN MINERALS ROAD (UP RIVER ROAD - PAVEMENT CHANGE)
SCALE: N.T.S.

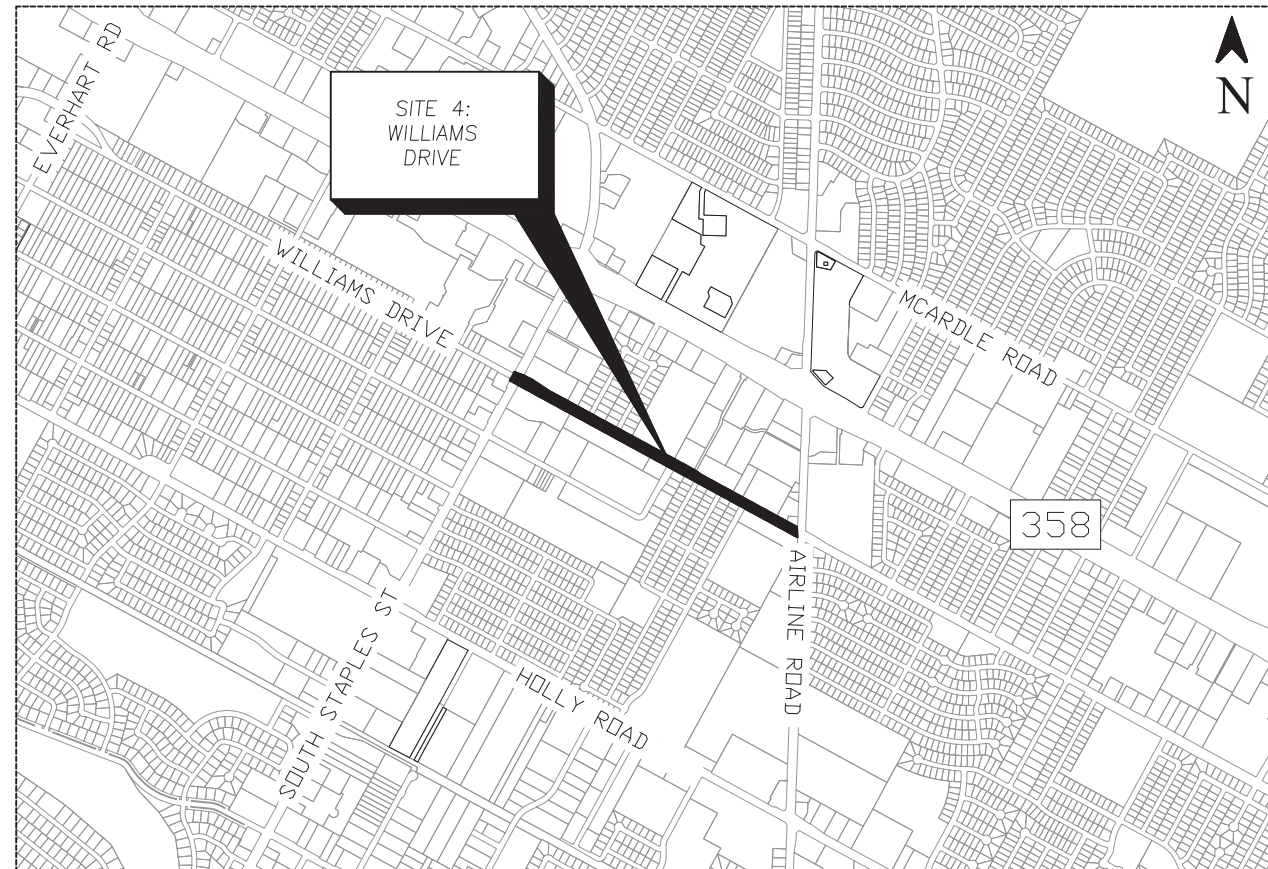

SITE 4: WILLIAMS DRIVE (SOUTH STAPLES STREET TO AIRLINE ROAD)
SCALE: N.T.S.

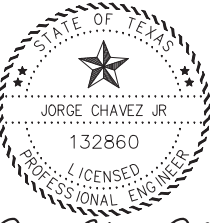

Jorge Chavez Jr.
06/22/2022


CITY OF CORPUS CHRISTI
TEXAS
Department of Public Works

CONCRETE STREET IMPROVEMENT
PROGRAM FY 2023 & 2024

SITE MAPS


SHEET 06 of 49
RECORD DRAWING NO.
STR-1025
CITY PROJECT # 23191

REVISION NO.	DATE	BY	DESCRIPTION

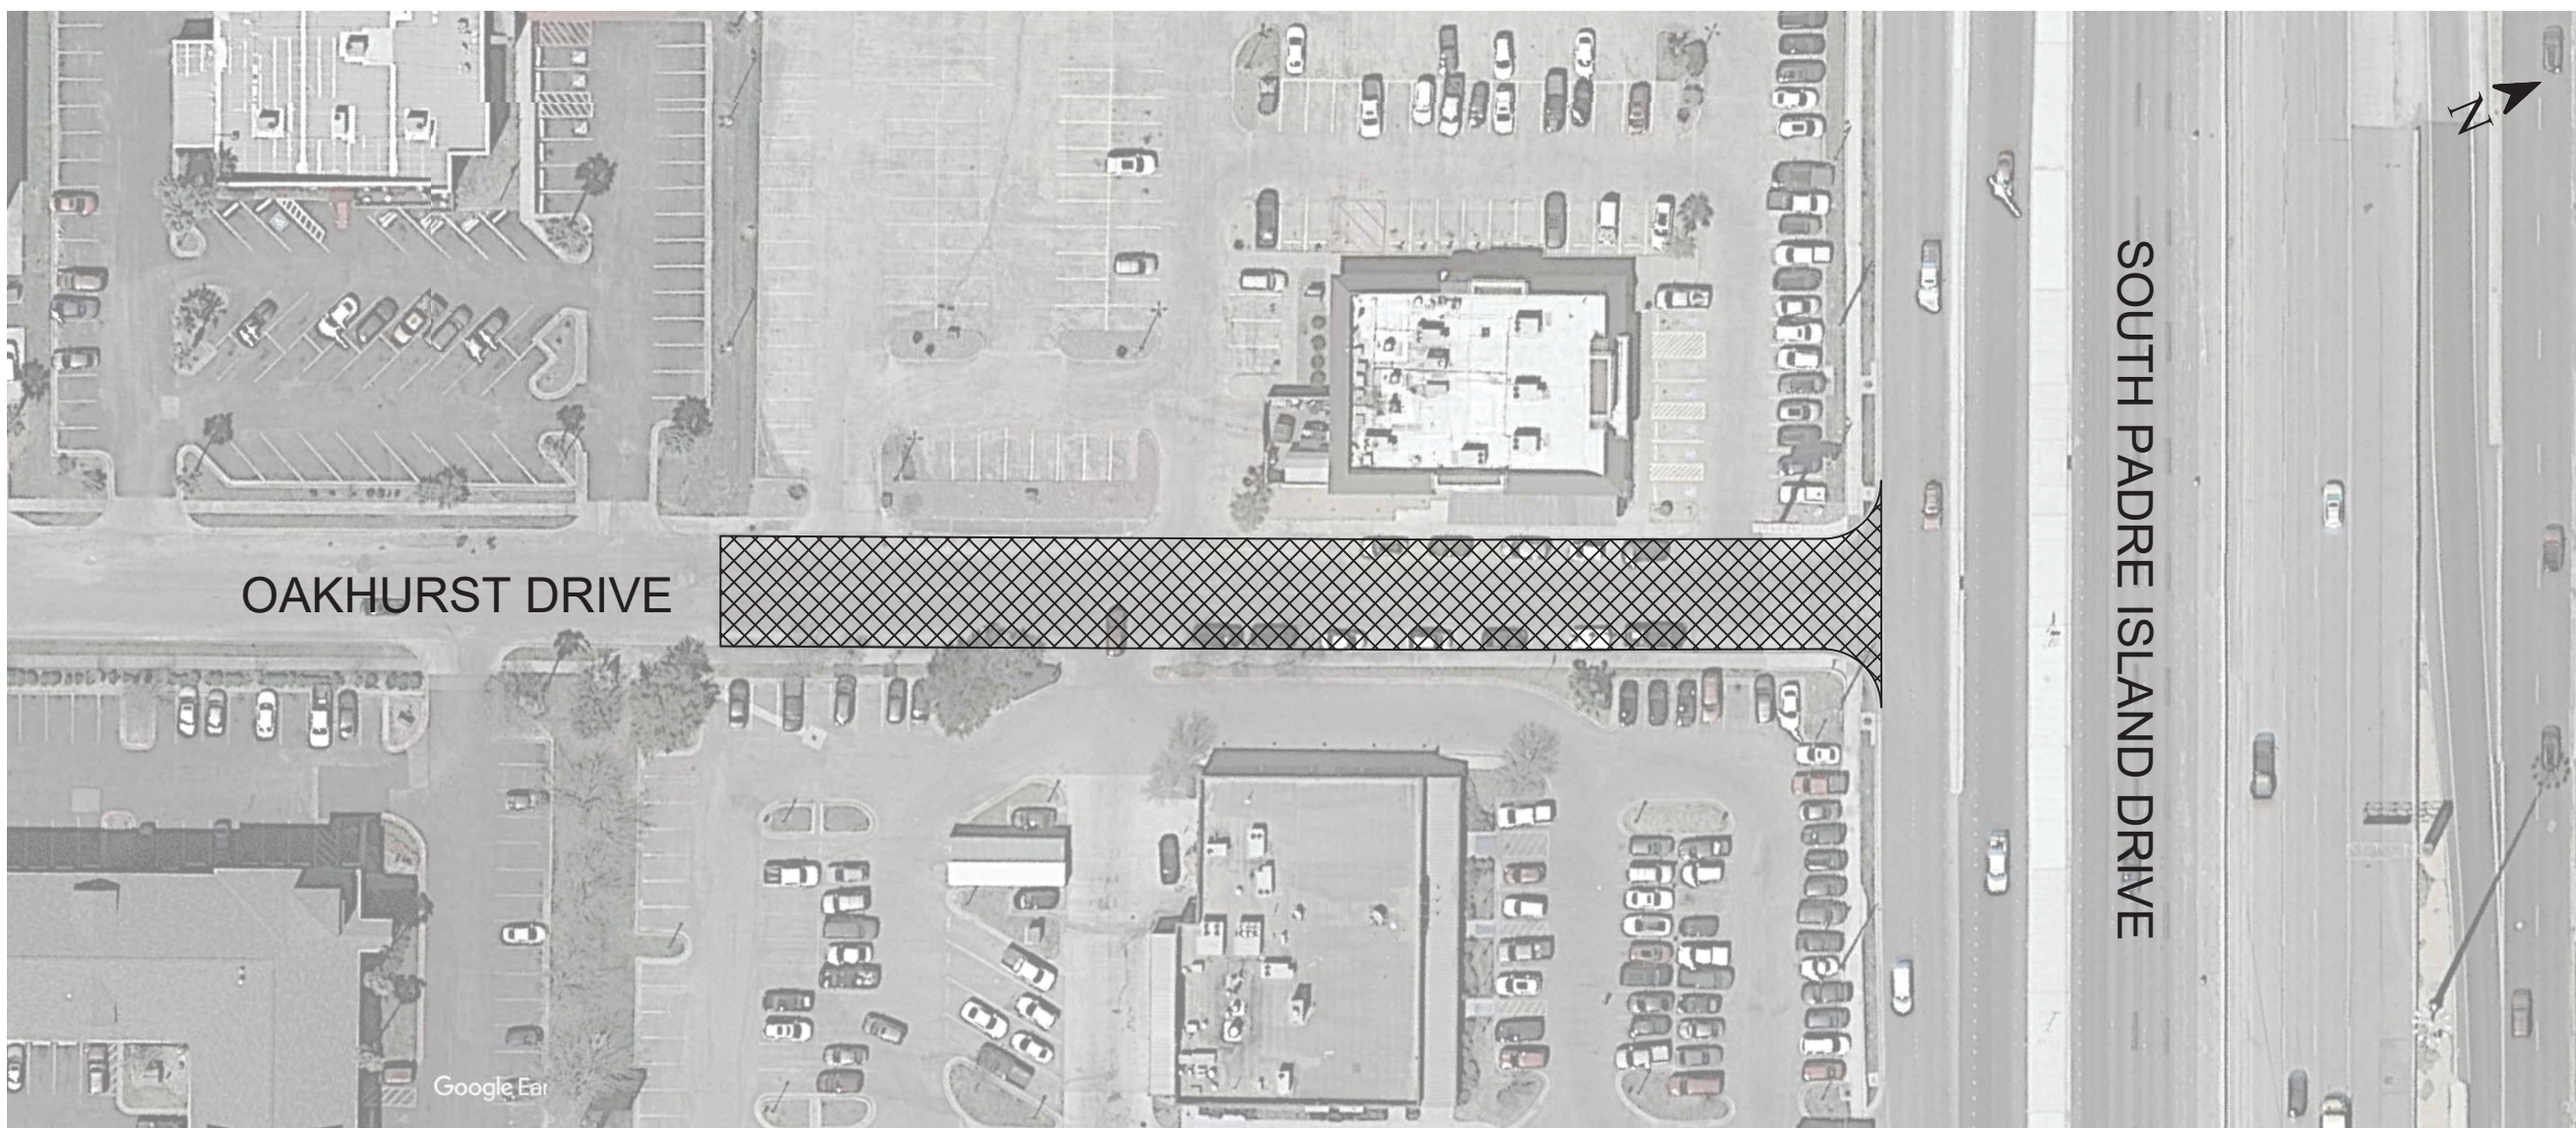


SITE 1: OAKHURST DRIVE (S.P.I.D. - PAVEMENT CHANGE)
 SCALE: N.T.S.

 CONSTRUCTION LIMITS

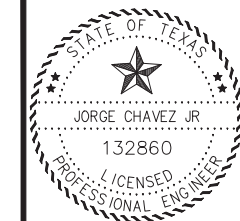


Jorge Chavez Jr.
 06/22/2022


 CITY of CORPUS CHRISTI
 TEXAS
 Department of Public Works


**CONCRETE STREET IMPROVEMENT
 PROGRAM FY 2023 & 2024**
 SITE 1: OAKHURST DR.
 (S.P.I.D. - PAVEMENT CHANGE)

REVISION NO. DATE BY DESCRIPTION
 SHEET 07 of 49
 RECORD DRAWING NO.
STR-1025
 CITY PROJECT # 23191

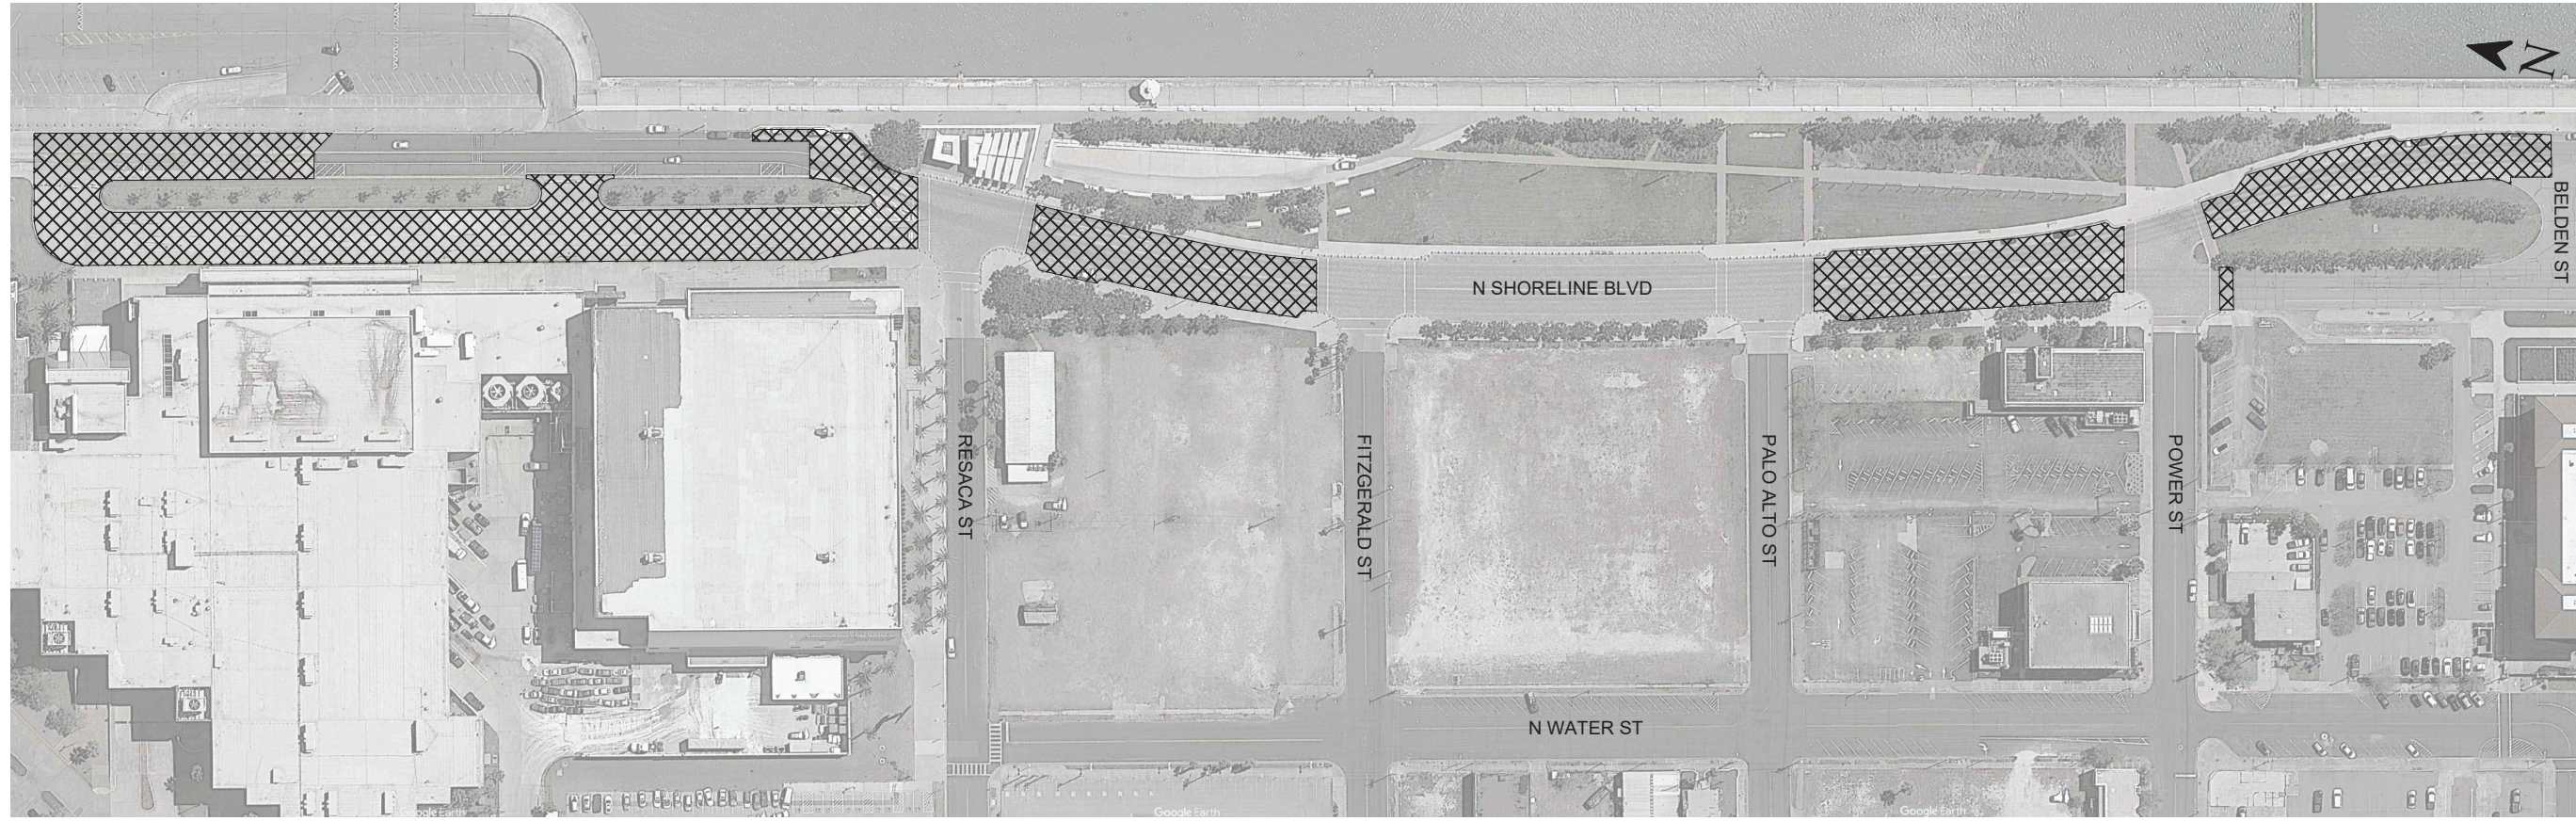

SITE 2: SHORELINE DRIVE (BELDEN ST. - TURN AROUND)
 SCALE: N.T.S.

 CONSTRUCTION LIMITS

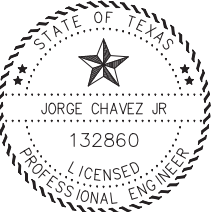


Jorge Chavez Jr.
 06/22/2022

REVISION NO.	DATE	BY	DESCRIPTION


 CITY OF CORPUS CHRISTI
 TEXAS
 Department of Public Works


**CONCRETE STREET IMPROVEMENT
 PROGRAM FY 2023 & 2024**
 SITE 2: SHORELINE DR.
 (BELDEN ST. - TURN AROUND)

SHEET 08 of 49
 RECORD DRAWING NO.
STR-1025
 CITY PROJECT # 23191

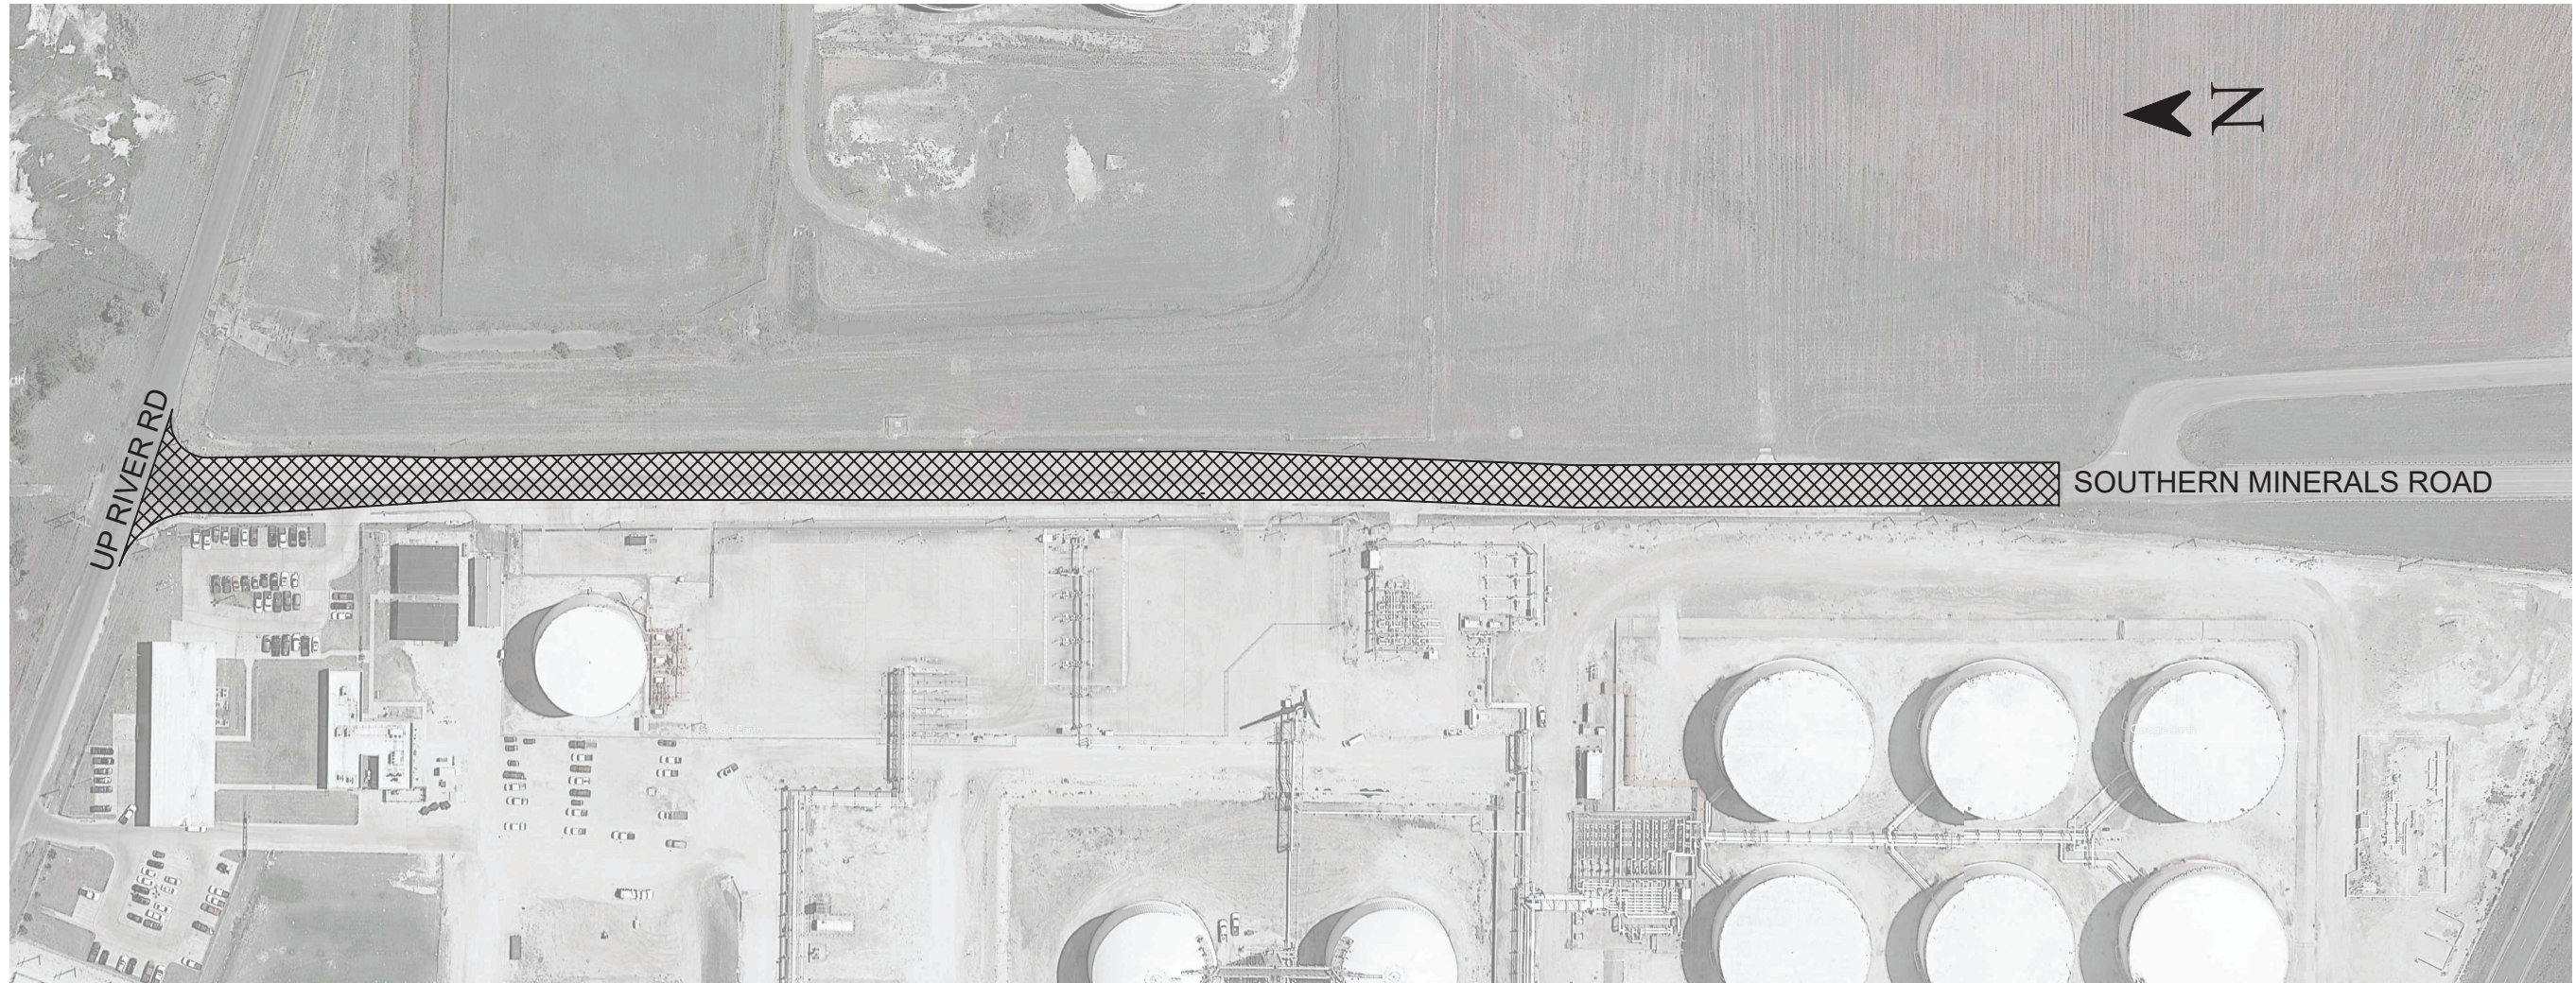


SITE 3: SOUTHERN MINERALS (UP RIVER ROAD TO PAVEMENT CHANGE)
 SCALE: N.T.S.

 CONSTRUCTION LIMITS

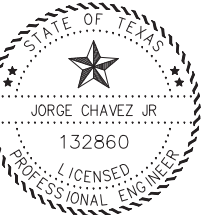

Jorge Chavez Jr.
 06/22/2022


 CITY of CORPUS CHRISTI
 TEXAS
 Department of Public Works

**CONCRETE STREET IMPROVEMENT
 PROGRAM FY 2023 & 2024**
 SITE 3: SOUTHERN MINERALS
 (UP RIVER RD TO PAVEMENT CHANGE)

SHEET 09 of 49
 RECORD DRAWING NO.

STR-1025

CITY PROJECT # 23191

DESCRIPTION

BY

DATE


REVISION NO.

DESCRIPTION


BY

DATE

REVISION NO.

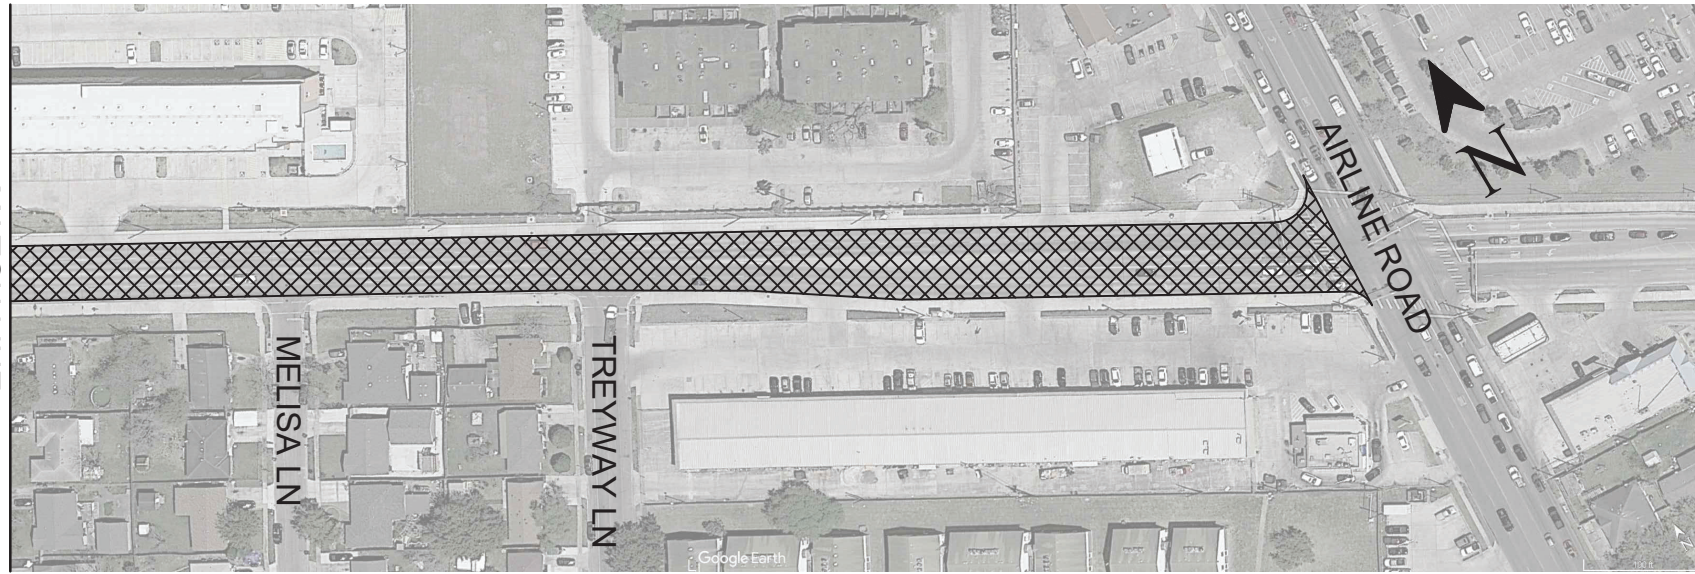


MATCH LINE

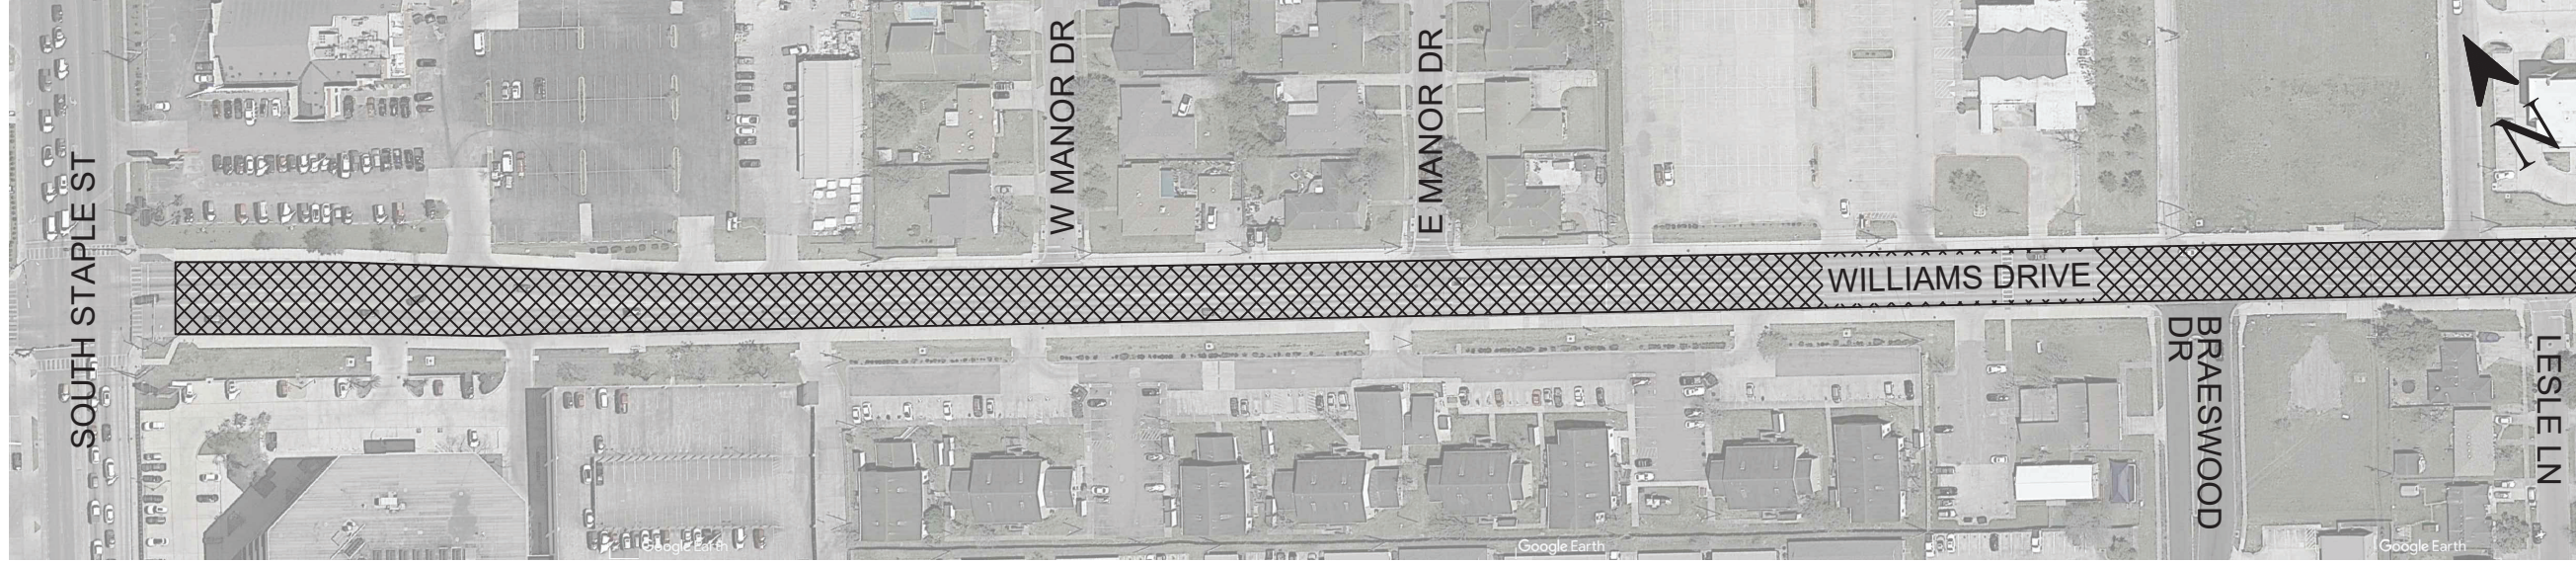

MATCH LINE

SITE 4: WILLIAMS DRIVE (SOUTH STAPLES STREET TO AIRLINE DRIVE)
SCALE: N.T.S.

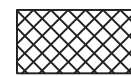

CONSTRUCTION LIMITS

REVISION NO.	DATE	DESCRIPTION

SHEET 10 of 49
RECORD DRAWING NO.
STR-1025
CITY PROJECT # 23191

**CONCRETE STREET IMPROVEMENT
PROGRAM FY 2023 & 2024**
SITE 3: SOUTHERN MINERALS
(UP RIVER RD TO PAVEMENT CHANGE)

CITY OF CORPUS CHRISTI
TEXAS
Department of Public Works

STATE OF TEXAS
JORGE CHAVEZ JR.
132860
LICENSED PROFESSIONAL ENGINEER
Jorge Chavez Jr.
06/22/2022