


RESIDENTIAL STREET RECONSTRUCTION PROJECT - \$3.4 M

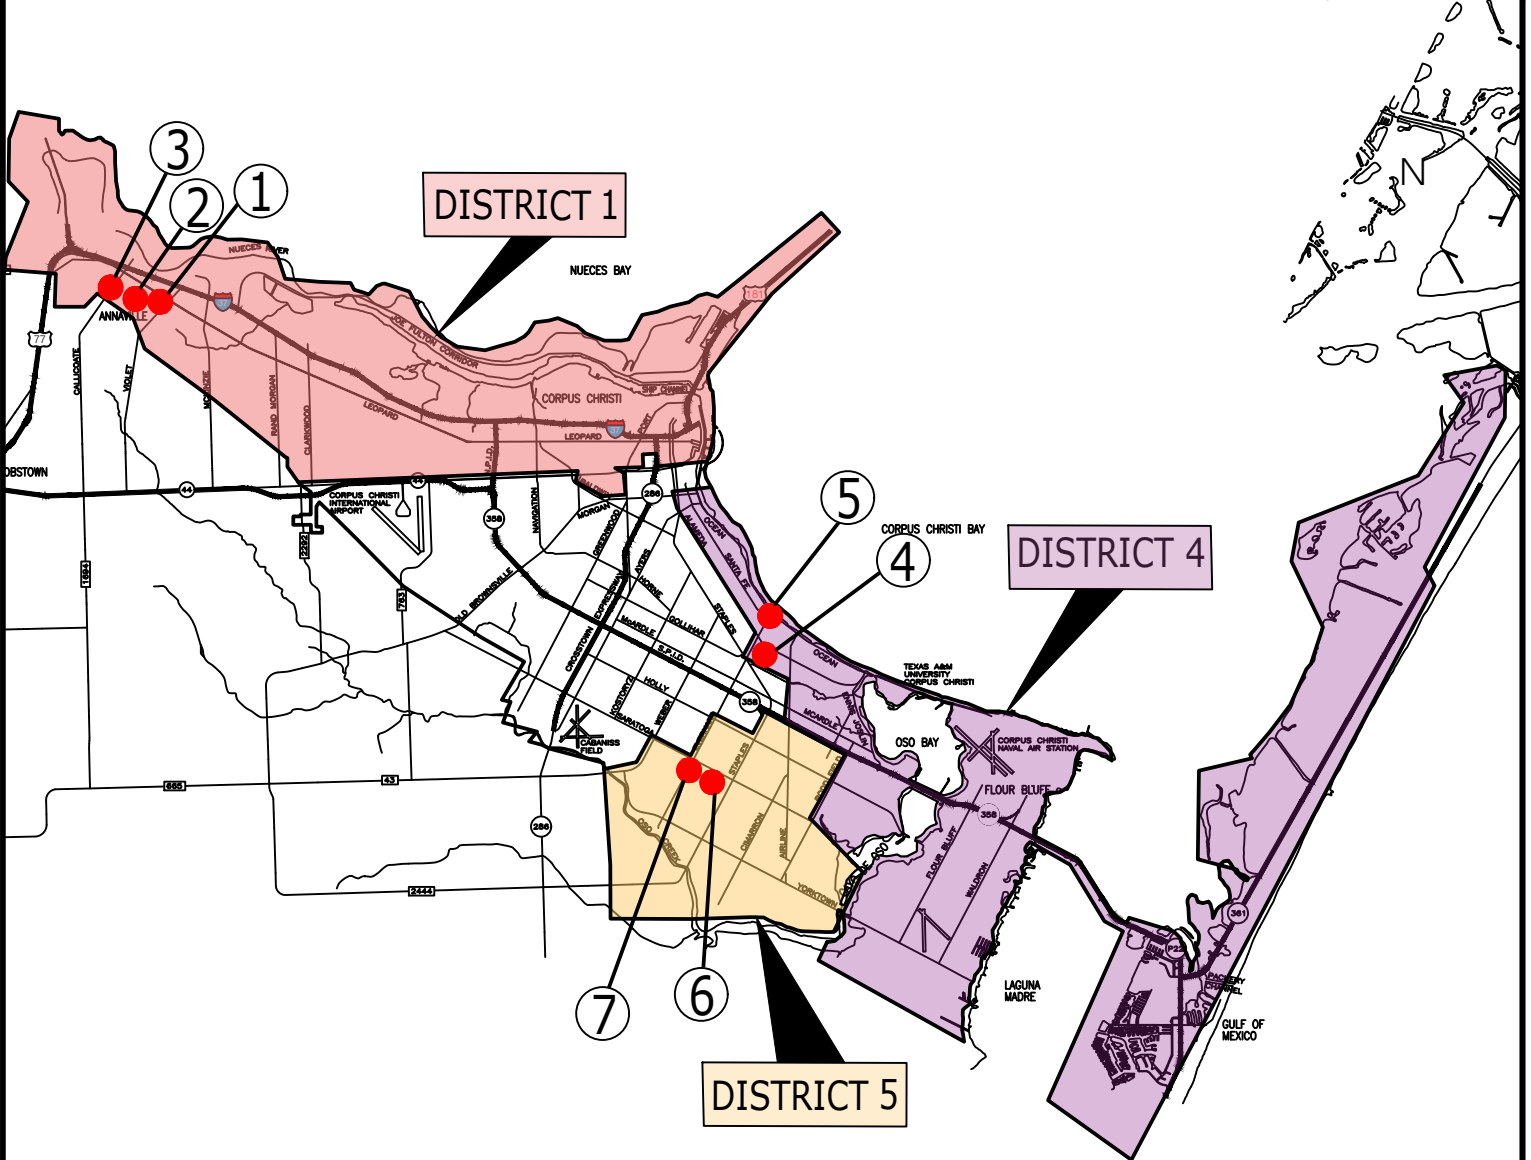

SCALE: N.T.S.



No.	STREET	FROM	TO
1	WOODWAY CREEK	VIOLET	WILLOWOOD CREEK
2	PERNITAS CREEK	CALICHE CREEK	SASPAMCO CREEK
3	TURKEY CREEK	PERNITAS CREEK	CLIFF CRENSHAW
4	HARRY	MONETTE	LANDSDOWN
5	TOPEKA	DEAD END	ROPES
6	FOX RUN	HUNT	OPENGATE
7	OPENGATE	LOSTGATE	FOX RUN

Project Number: 18101A

RESIDENTIAL STREET RECONSTRUCTION PROJECT - \$ 3.4 M

CITY COUNCIL EXHIBIT

CITY OF CORPUS CHRISTI, TEXAS
DEPARTMENT OF ENGINEERING SERVICES

