


LOCATION MAP

NOT TO SCALE

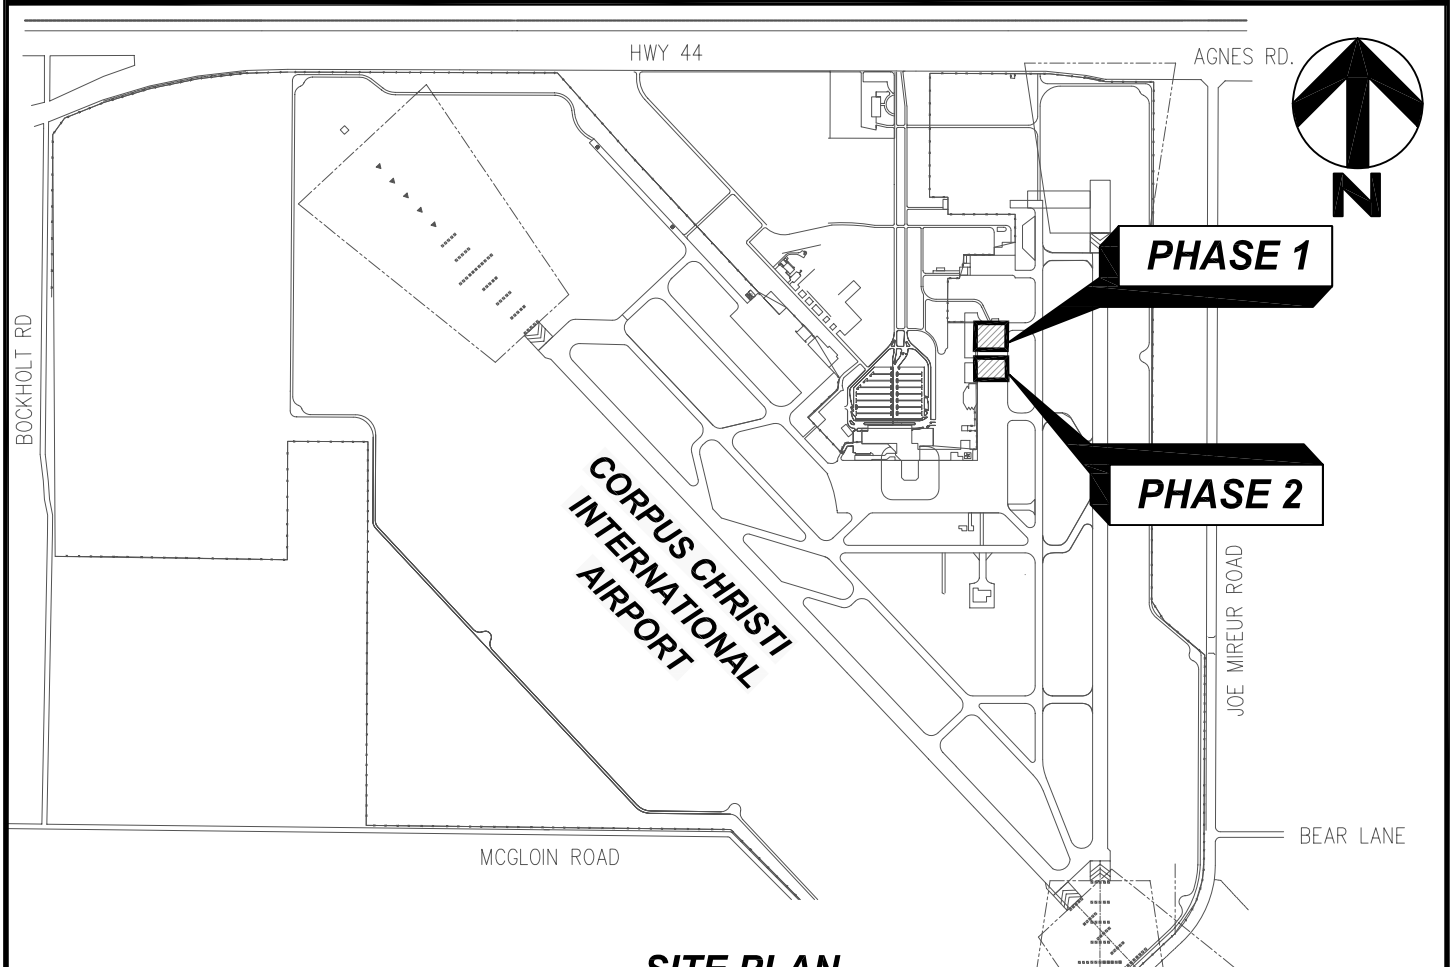

SITE PLAN

NOT TO SCALE

PROJECT # E12156

**CCIA East General Aviation
Apron Reconstruction**

CITY COUNCIL EXHIBIT
CITY OF CORPUS CHRISTI, TEXAS
DEPARTMENT OF ENGINEERING SERVICES

PAGE: 1 of 1

