

CONSULTANT'S SHEET NO.




APPROVED: <i>Raymond Boujars Chong</i> CITY TRAFFIC ENGINEER	DATE: <i>May 12, 2015</i>
DESIGN: B.D.R.	CHECK: R.D.C.
DRAWN: B.D.R.	REVISION NO. _____
HORIZ. SCALE: NOTED	DATE _____
VERT. SCALE: NOTED	BY _____

CITY OF CORPUS CHRISTI
TEXAS
Street Operations Department
Traffic Engineering Division

2015 HOUSE OF ROCK
10 YEAR ANNIVERSARY PARTY
TRAFFIC CONTROL PLAN

REVISION NO.	DATE	BY	DESCRIPTION

SHEET 1 of 1
RECORD DRAWING NO. _____
CITY PROJECT # _____

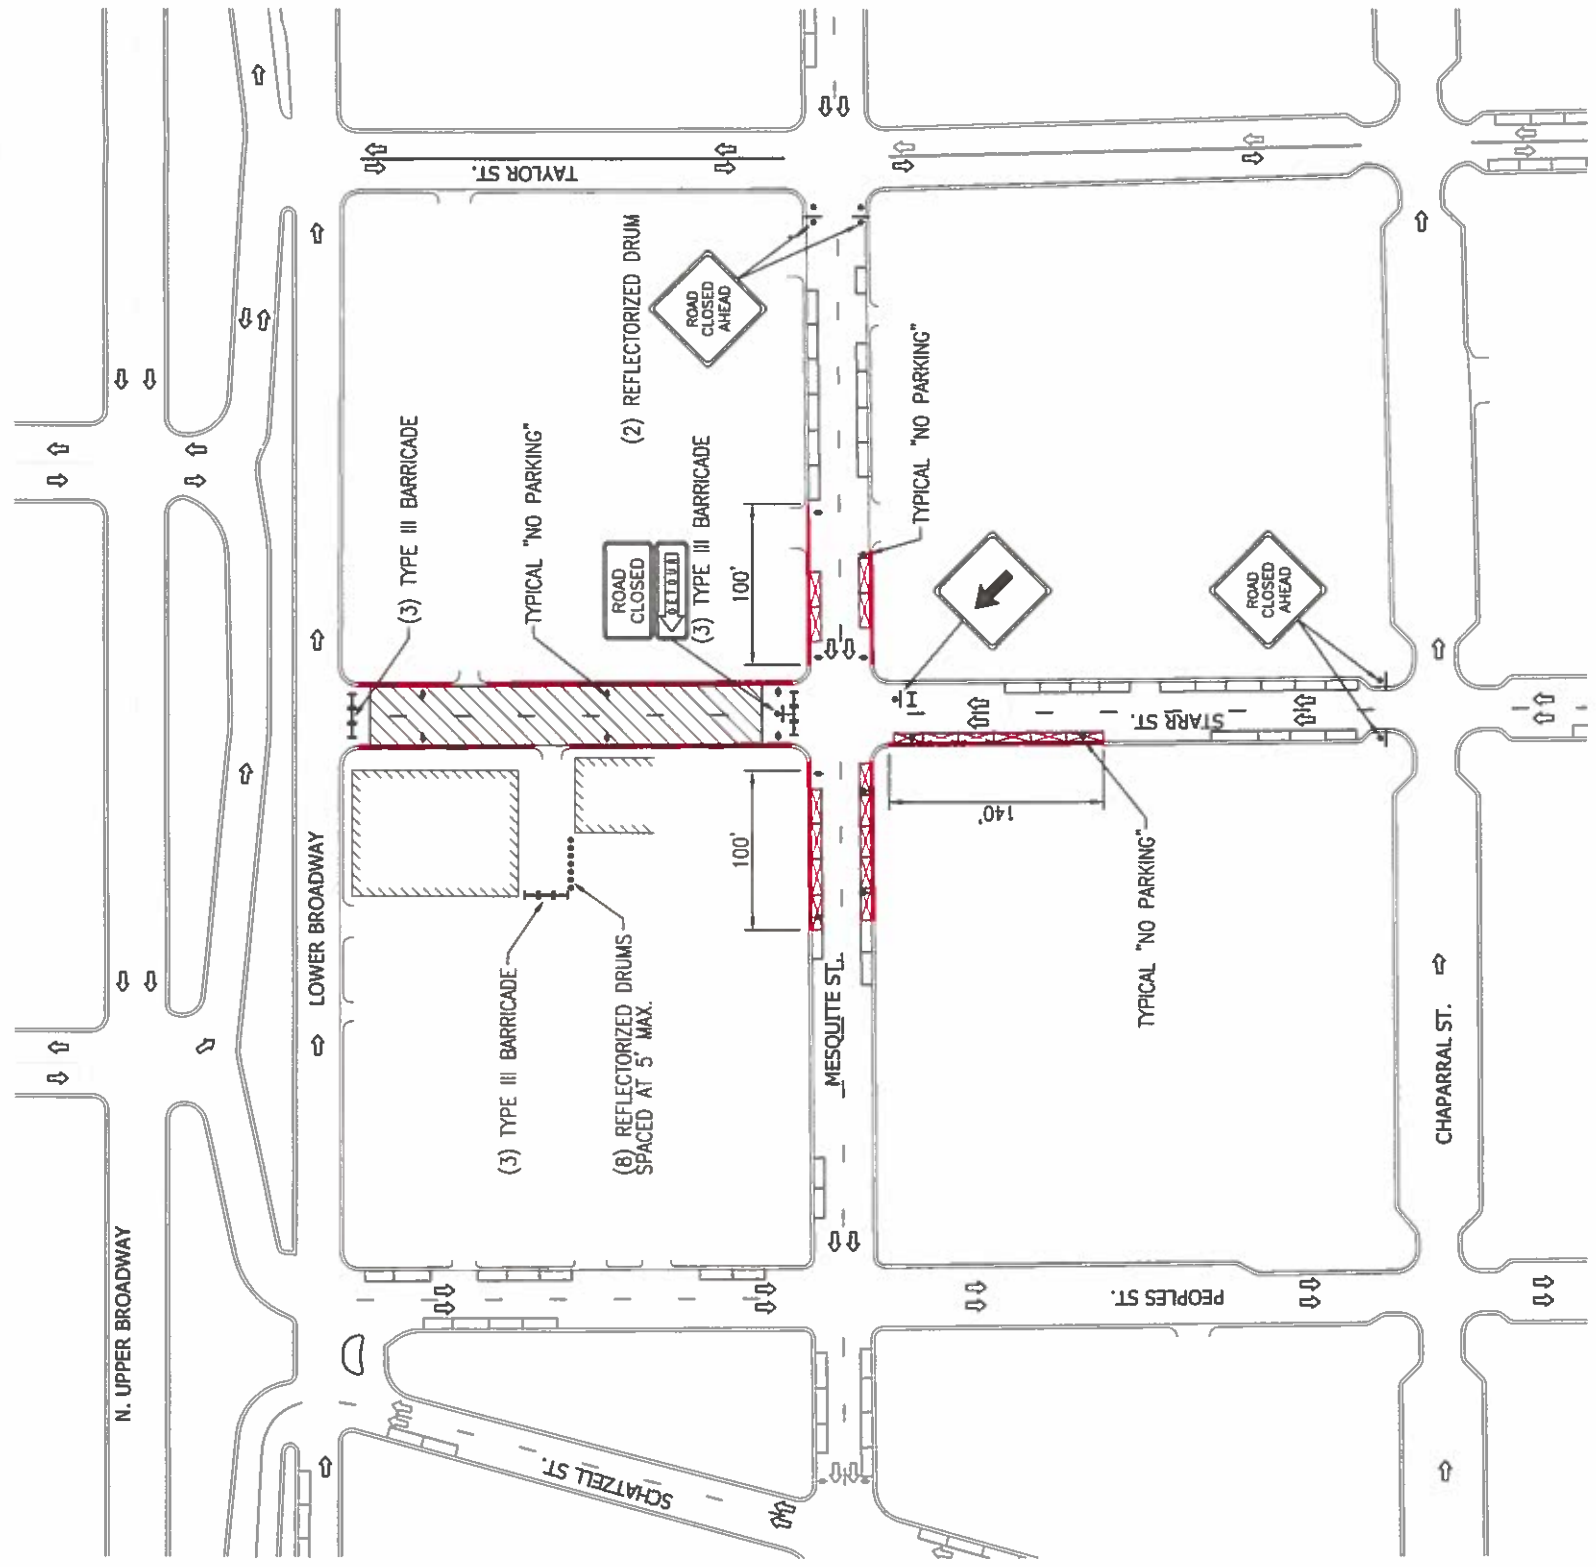

LEGEND

- NO PARKING SIGN
- TRAFFIC CONTROL SIGN
- TYPE III BARRICADE

DATES & TIMES

NO PARKING VERTICAL PANEL SET UP
FRIDAY, JULY 24, 2015 - 4:00PM
EVENT TRAFFIC CONTROL SET-UP
SATURDAY, JULY 25, 2015 - 8:00AM
EVENT TRAFFIC CONTROL BREAK DOWN
SUNDAY, JULY 26, 2015 - 5:00AM

CONTACT NUMBERS

EVENT COORDINATOR: 361-510-9863
CASEY LAIN
STEPHANIE GARCIA: 361-774-5098
POLICE DEPARTMENT
LT. ISRAEL SOZA: 361-461-4481

QUANTITIES

- 10 TYPE III BARRICADES
- 10 REFLECTORIZED DRUMS
- 4 ROAD CLOSED AHEAD
- 1 ROAD CLOSED
- 1 DETOUR (M4-10L) ←
- 1 LANE CLOSURE SIGN (AS SHOWN)
- 16 NO PARKING SIGN (AS SHOWN)

NOTES:

1. BEGIN TRAFFIC CONTROL SET UP AT THE START TIMES PROVIDED ON THE TRAFFIC CONTROL PLAN.
2. ALL TRAFFIC CONTROL DEVICES SHALL BE IN PLACE BEFORE EVENT SET-UP STARTS. AT NO TIME WILL THE EVENT START WITHOUT THE PROTECTION OF TRAFFIC CONTROL DEVICES OR THE POLICE OFFICERS.
3. THE EVENT LIMITS WILL NOT DEVIATE FROM THE LIMITS SHOWN ON THE TRAFFIC CONTROL PLAN UNLESS DIRECTED BY THE CITY TRAFFIC ENGINEER OR POLICE DEPARTMENT.
4. IF YOU SHOULD HAVE ANY QUESTIONS ON THIS EVENT, PLEASE USE THE CONTACT NUMBERS THAT HAVE BEEN PROVIDED.
5. THE ROAD CLOSED SHOWN ON THIS PLAN IS A PEDESTRIAN SAFE ZONE. NO MOVING VEHICULAR TRAFFIC WILL BE ALLOWED IN THE ROAD CLOSURE DURING THE EVENT.
6. ANY TRAFFIC CONTROL DEVICES MOVED TO GAIN ACCESS DURING EVENT SET-UP MUST BE MOVED BACK TO ITS POSITION IMMEDIATELY AFTER ACCESS IS GAINED.