


Attachment  
Fire Station #5 – Public Art

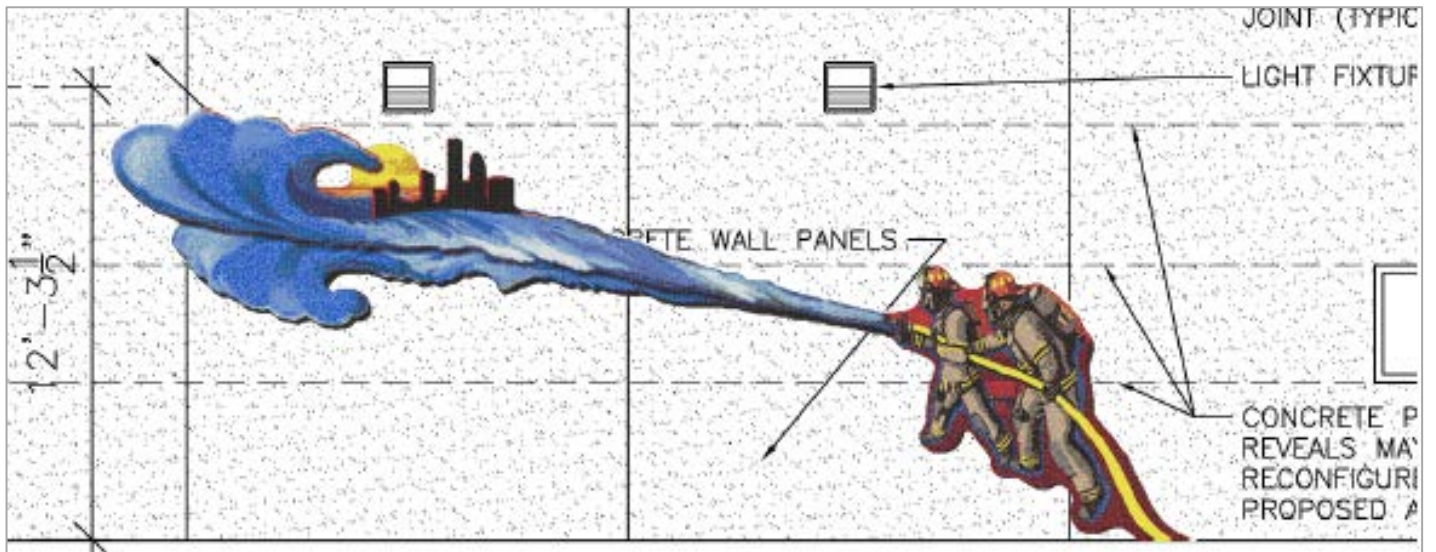

**Project Size:** 110 sq ft (400" x 100")  
**Tile Type:** 1/2" sintered glass  
**Artist:** Lynda Jones  
**Location:** 3105 Leopard

