

THIS DOCUMENT IS RELEASE FOR THE PURPOSE OF INTERIM REVIEW UNDER THE AUTHORITY OF ANGEL R. ESCOBAR, P.E. 41205 ON NOVEMBER 7, 2001

THIS DOCUMENT IS NOT TO BE USED FOR CONSTRUCTION, BIDDING, OR PERMIT PURPOSES.

GLO LEASE TRACT 5

NORTH PADRE ISLAND STORM DAMAGE REDUCTION AND ENVIRONMENTAL RESTORATION PROJECT


PACKERY CHANNEL PUBLIC & ENVIRONMENTAL FACILITIES PLAN : NORTH AND SOUTH ACCESS TO PACKERY

CITY OF CORPUS CHRISTI
ENGINEERING SERVICES DEPARTMENT

CITY PROJECT NO.
5122

SCALE : 1" = 400'

JAN. 7, 2002

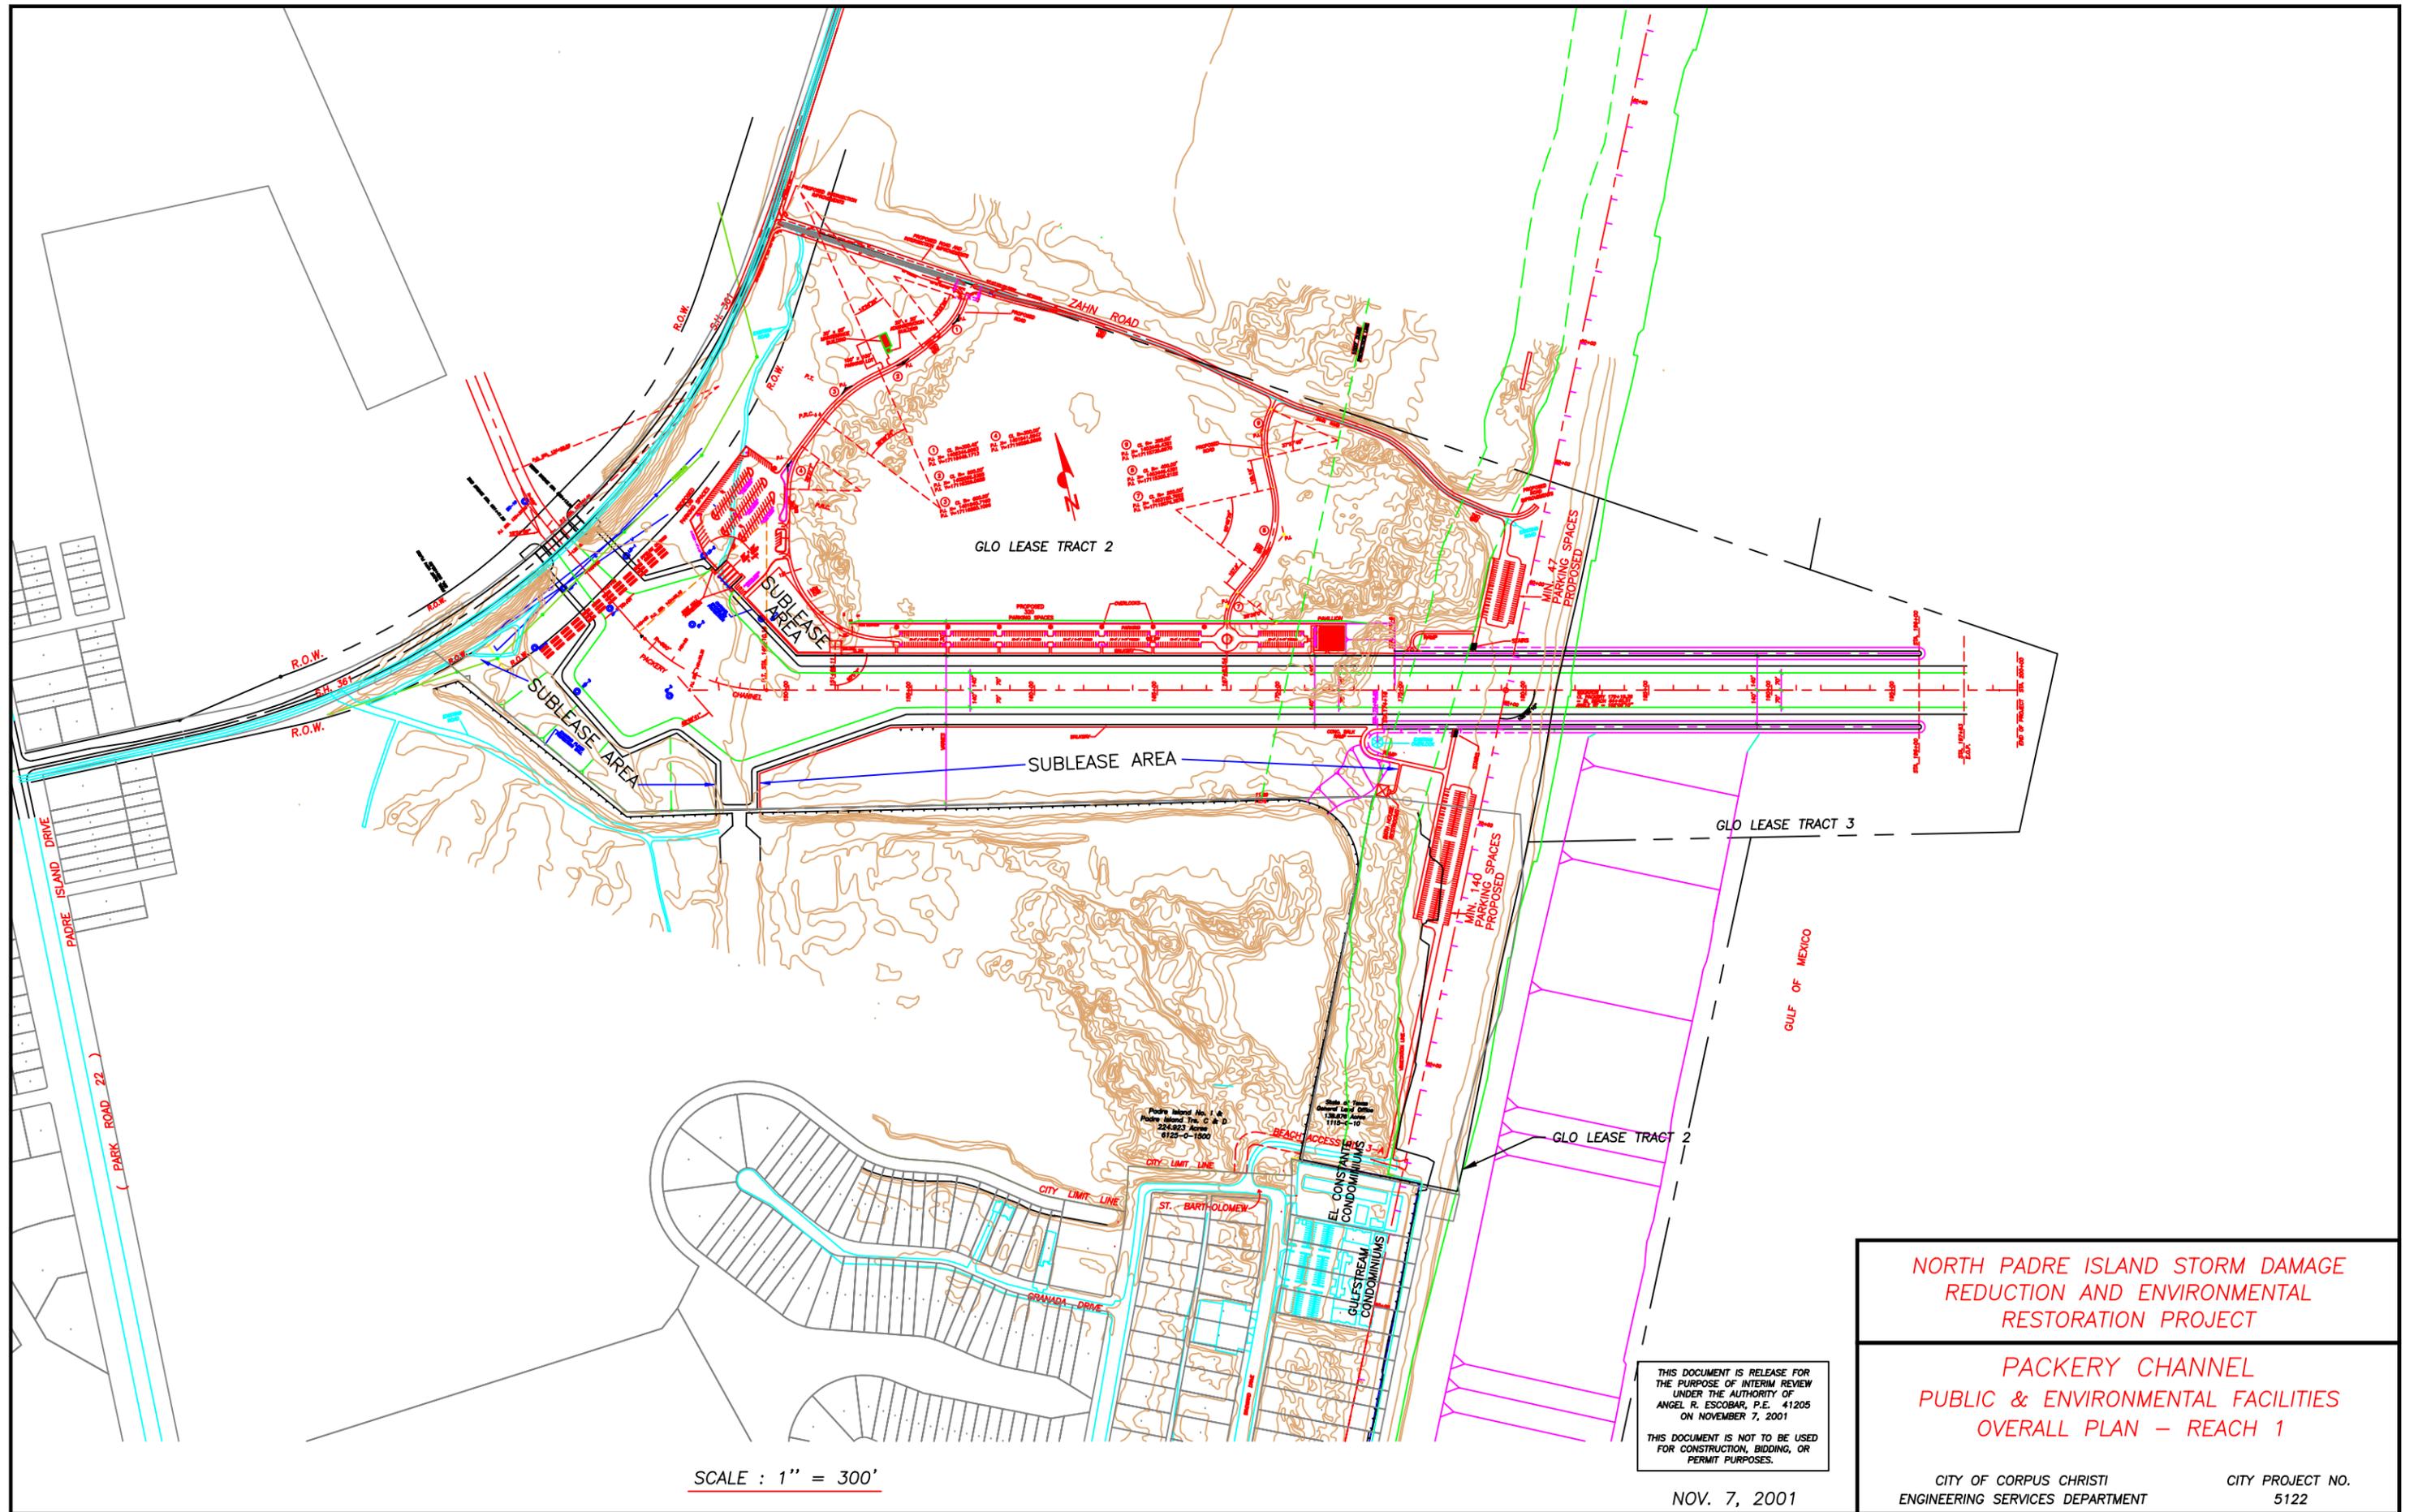

SCALE : 1" = 300'

THIS DOCUMENT IS RELEASE FOR THE PURPOSE OF INTERIM REVIEW UNDER THE AUTHORITY OF ANGEL R. ESCOBAR, P.E. 41205 ON NOVEMBER 7, 2001
 THIS DOCUMENT IS NOT TO BE USED FOR CONSTRUCTION, BIDDING, OR PERMIT PURPOSES.


NOV. 7, 2001

**NORTH PADRE ISLAND STORM DAMAGE
 REDUCTION AND ENVIRONMENTAL
 RESTORATION PROJECT**

**PACKERY CHANNEL
 PUBLIC & ENVIRONMENTAL FACILITIES
 OVERALL PLAN – REACH 1**

CITY OF CORPUS CHRISTI
 ENGINEERING SERVICES DEPARTMENT

CITY PROJECT NO.
 5122

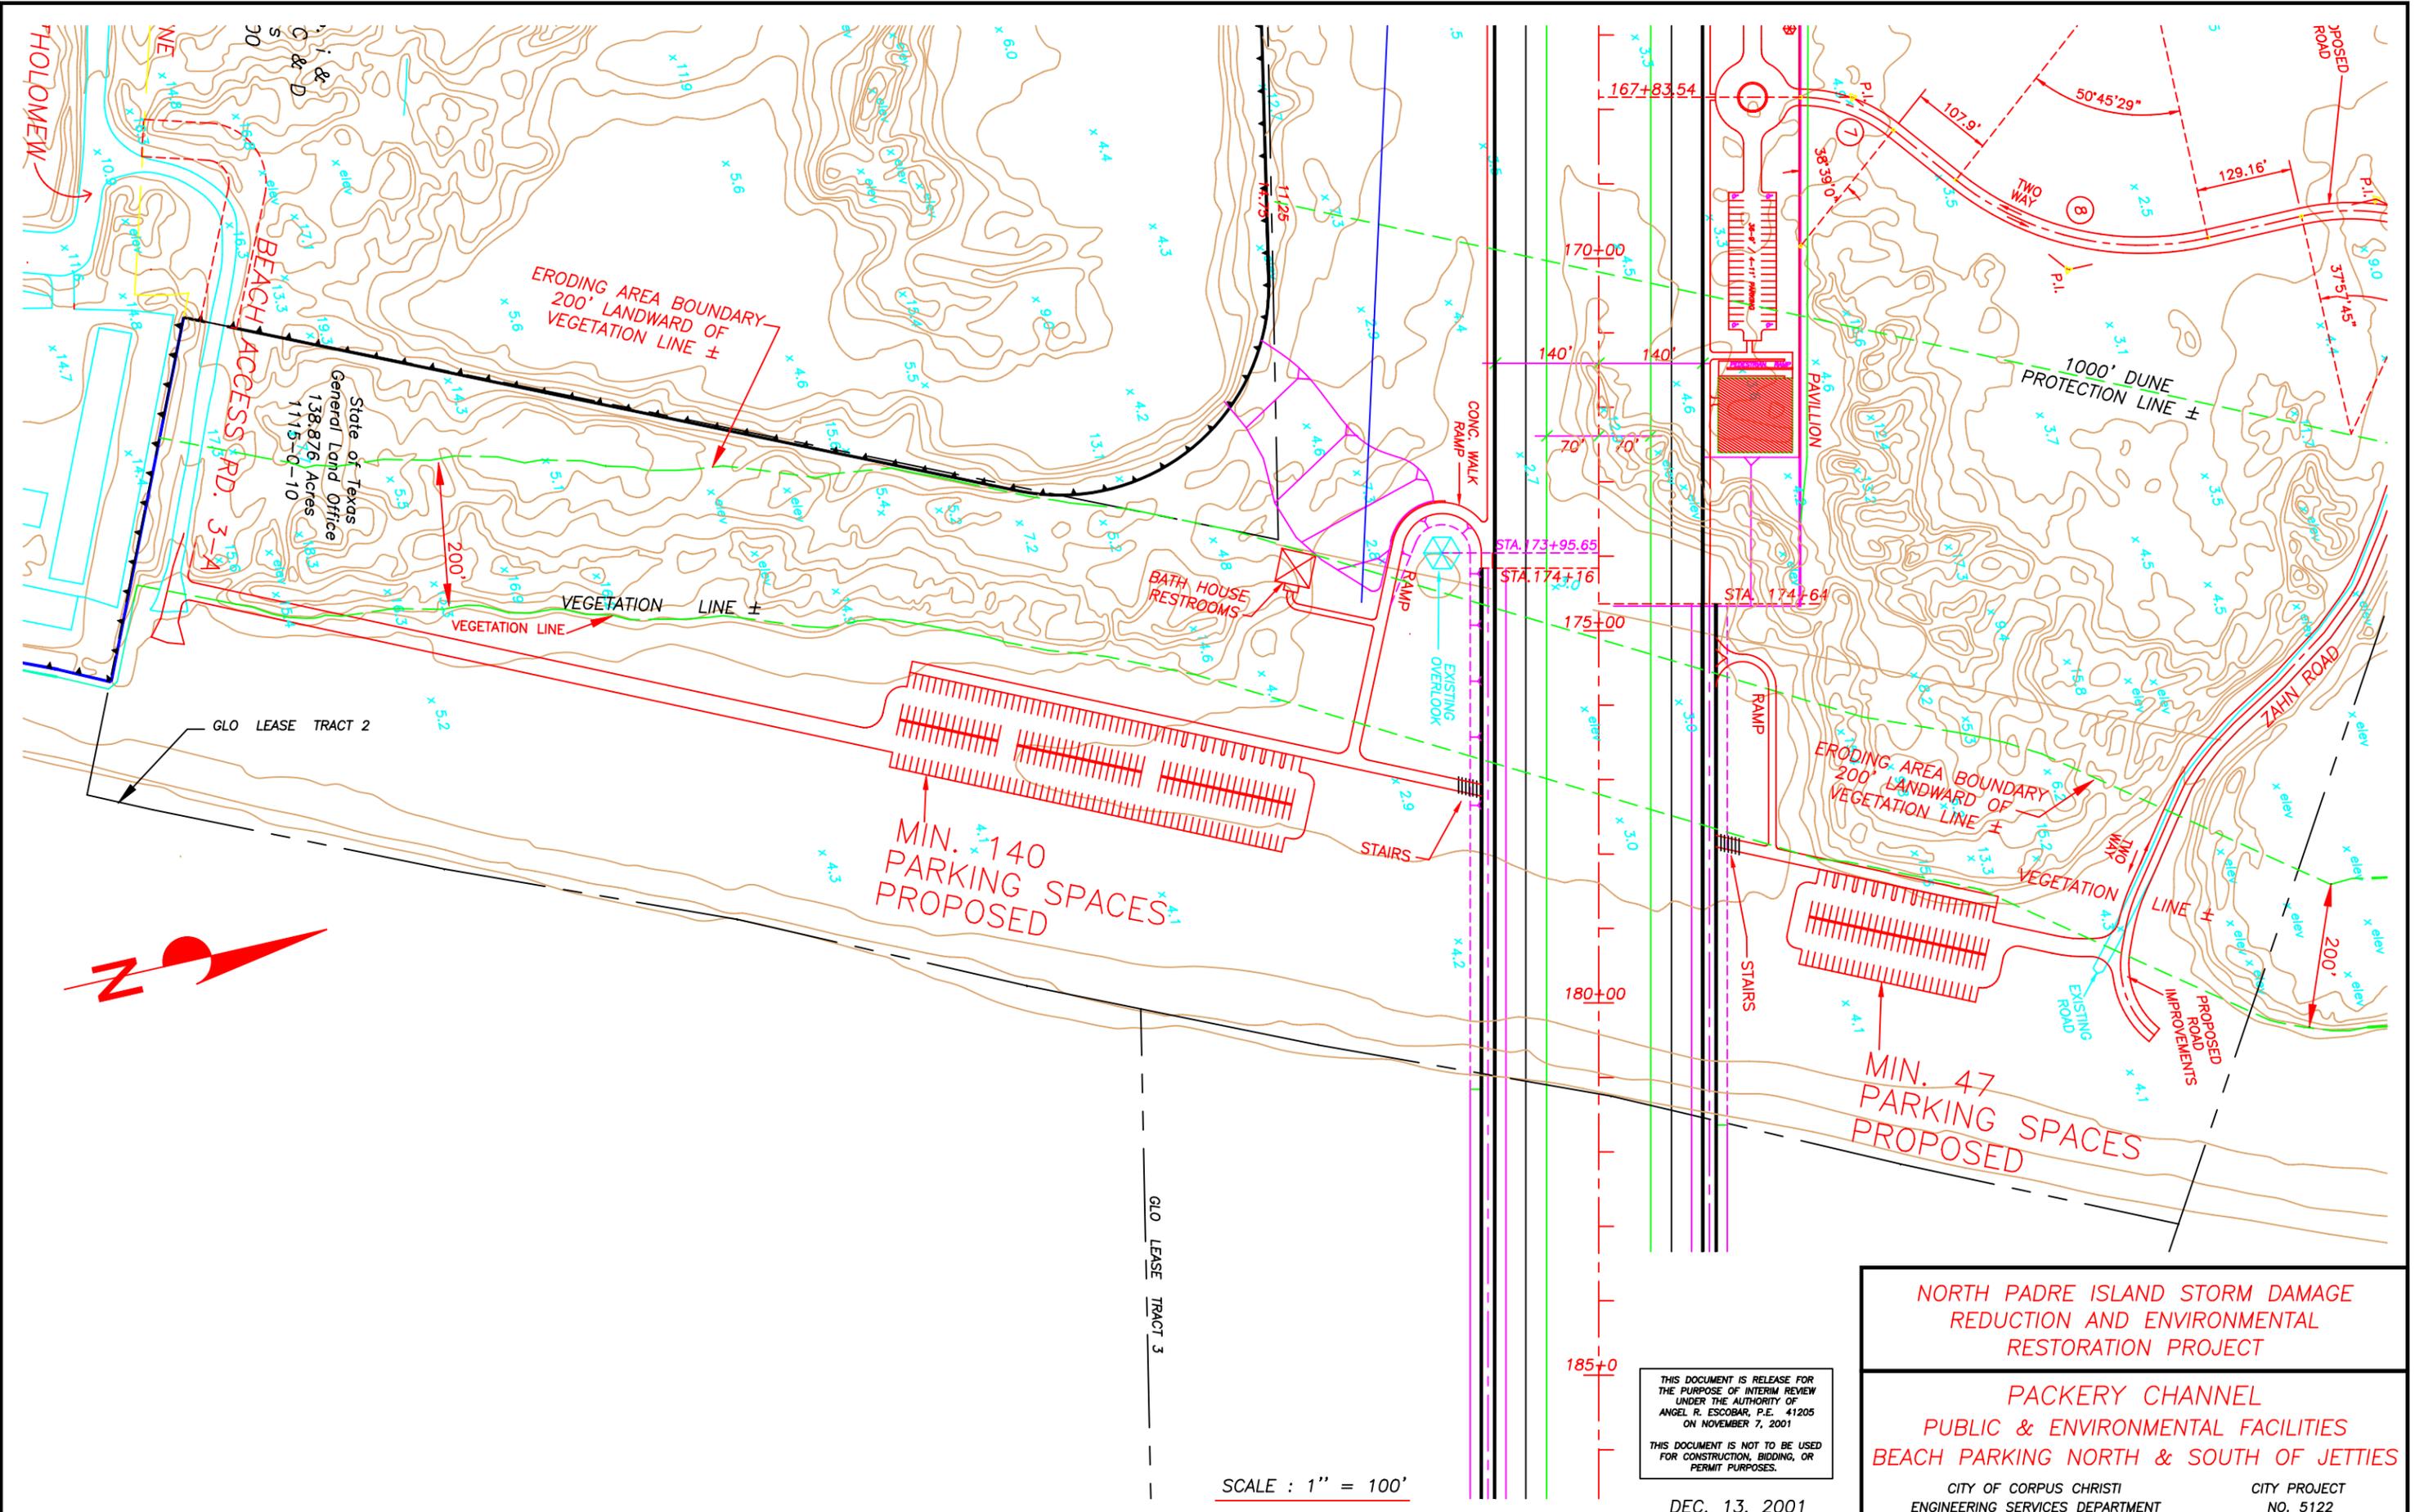

State of Texas
General Land Office
138,876 Acres
1115-0-10

GLO LEASE TRACT 2

GLO LEASE TRACT 3

SCALE : 1" = 100'

THIS DOCUMENT IS RELEASE FOR THE PURPOSE OF INTERIM REVIEW UNDER THE AUTHORITY OF ANGEL R. ESCOBAR, P.E. 41205 ON NOVEMBER 7, 2001
THIS DOCUMENT IS NOT TO BE USED FOR CONSTRUCTION, BIDDING, OR PERMIT PURPOSES.


DEC. 13, 2001

NORTH PADRE ISLAND STORM DAMAGE REDUCTION AND ENVIRONMENTAL RESTORATION PROJECT

PACKERY CHANNEL
PUBLIC & ENVIRONMENTAL FACILITIES
BEACH PARKING NORTH & SOUTH OF JETTIES

CITY OF CORPUS CHRISTI
ENGINEERING SERVICES DEPARTMENT

CITY PROJECT
NO. 5122

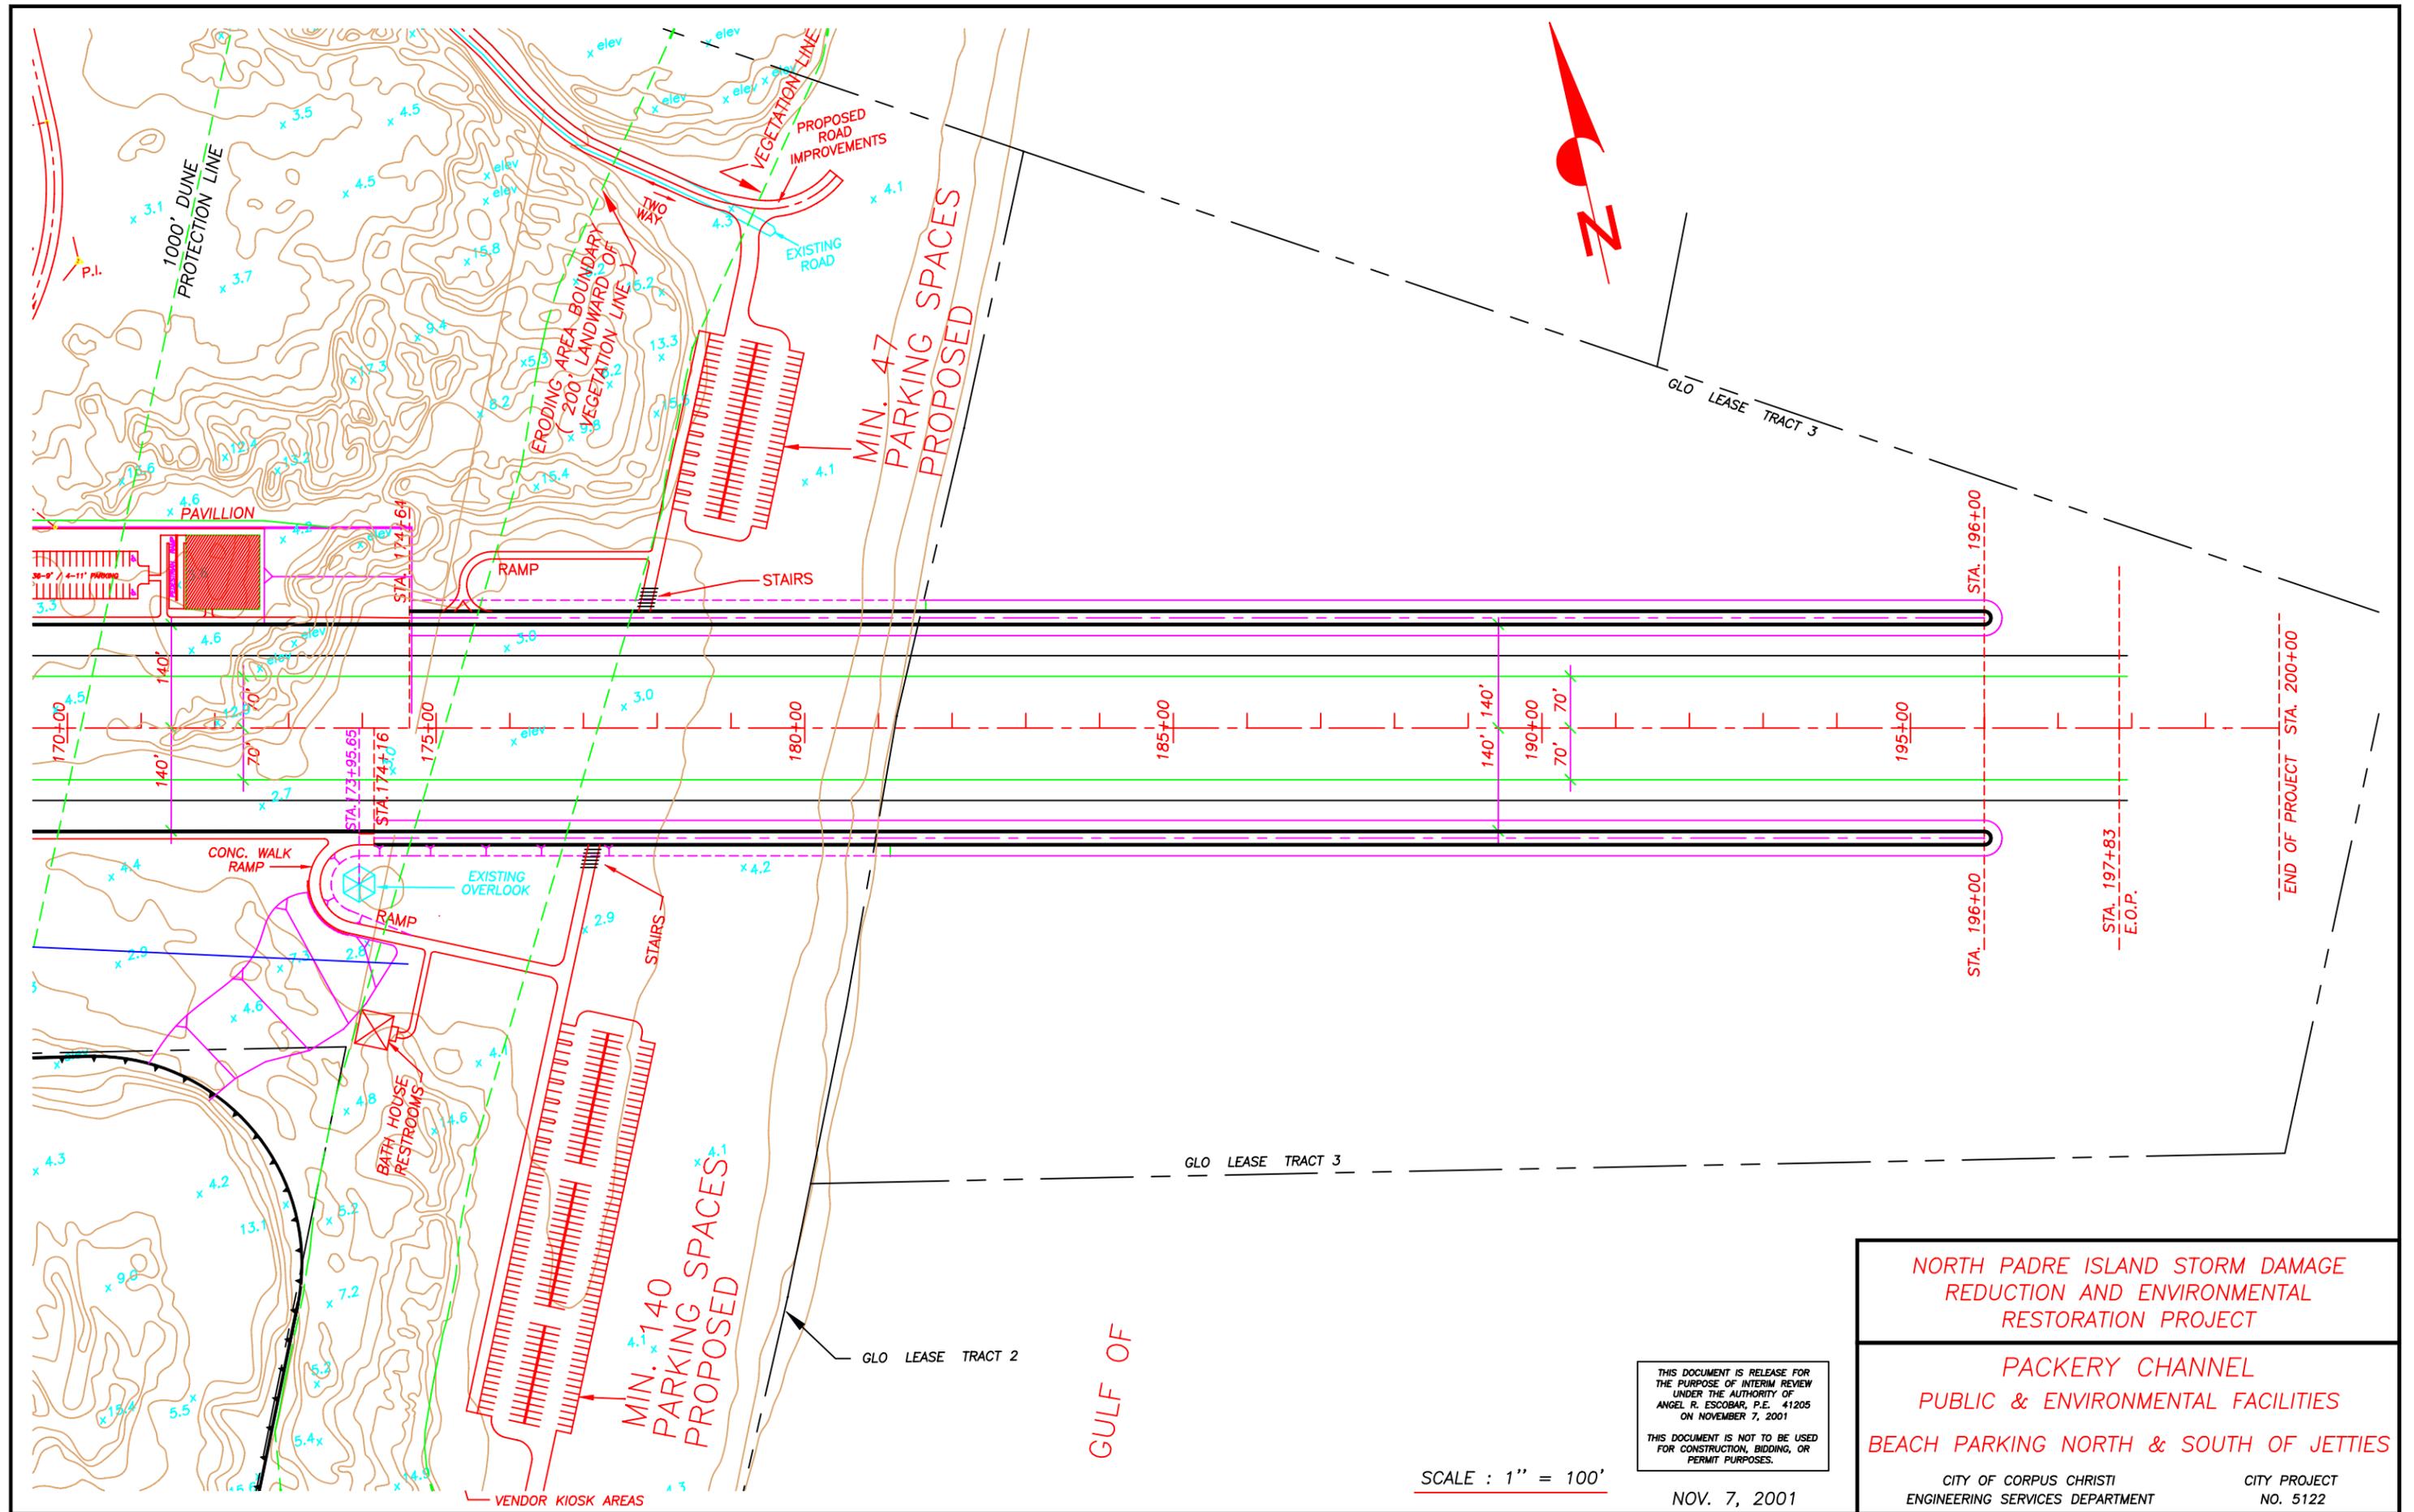

THIS DOCUMENT IS RELEASE FOR THE PURPOSE OF INTERIM REVIEW UNDER THE AUTHORITY OF ANGEL R. ESCOBAR, P.E. 41205 ON NOVEMBER 7, 2001

THIS DOCUMENT IS NOT TO BE USED FOR CONSTRUCTION, BIDDING, OR PERMIT PURPOSES.

SCALE : 1" = 100'


NOV. 7, 2001

NORTH PADRE ISLAND STORM DAMAGE REDUCTION AND ENVIRONMENTAL RESTORATION PROJECT


PACKERY CHANNEL
PUBLIC & ENVIRONMENTAL FACILITIES
BEACH PARKING NORTH & SOUTH OF JETTIES

CITY OF CORPUS CHRISTI
ENGINEERING SERVICES DEPARTMENT

CITY PROJECT
NO. 5122

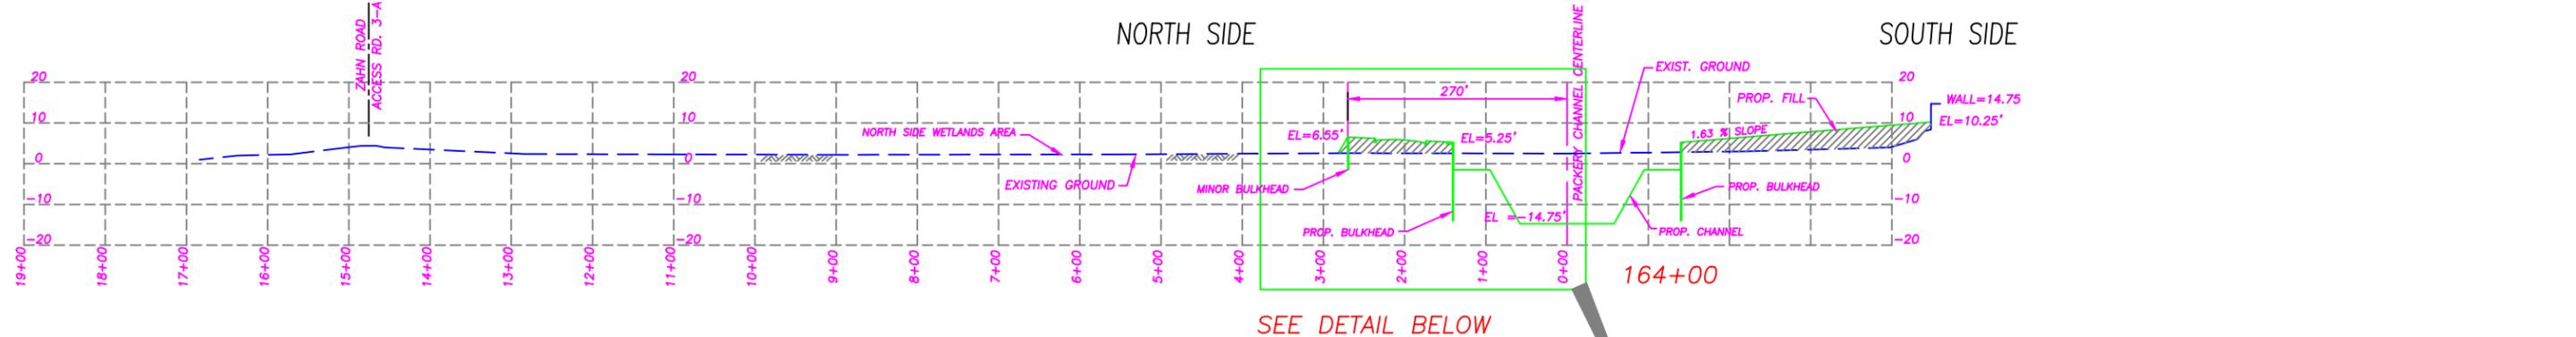

SEE DETAIL BELOW

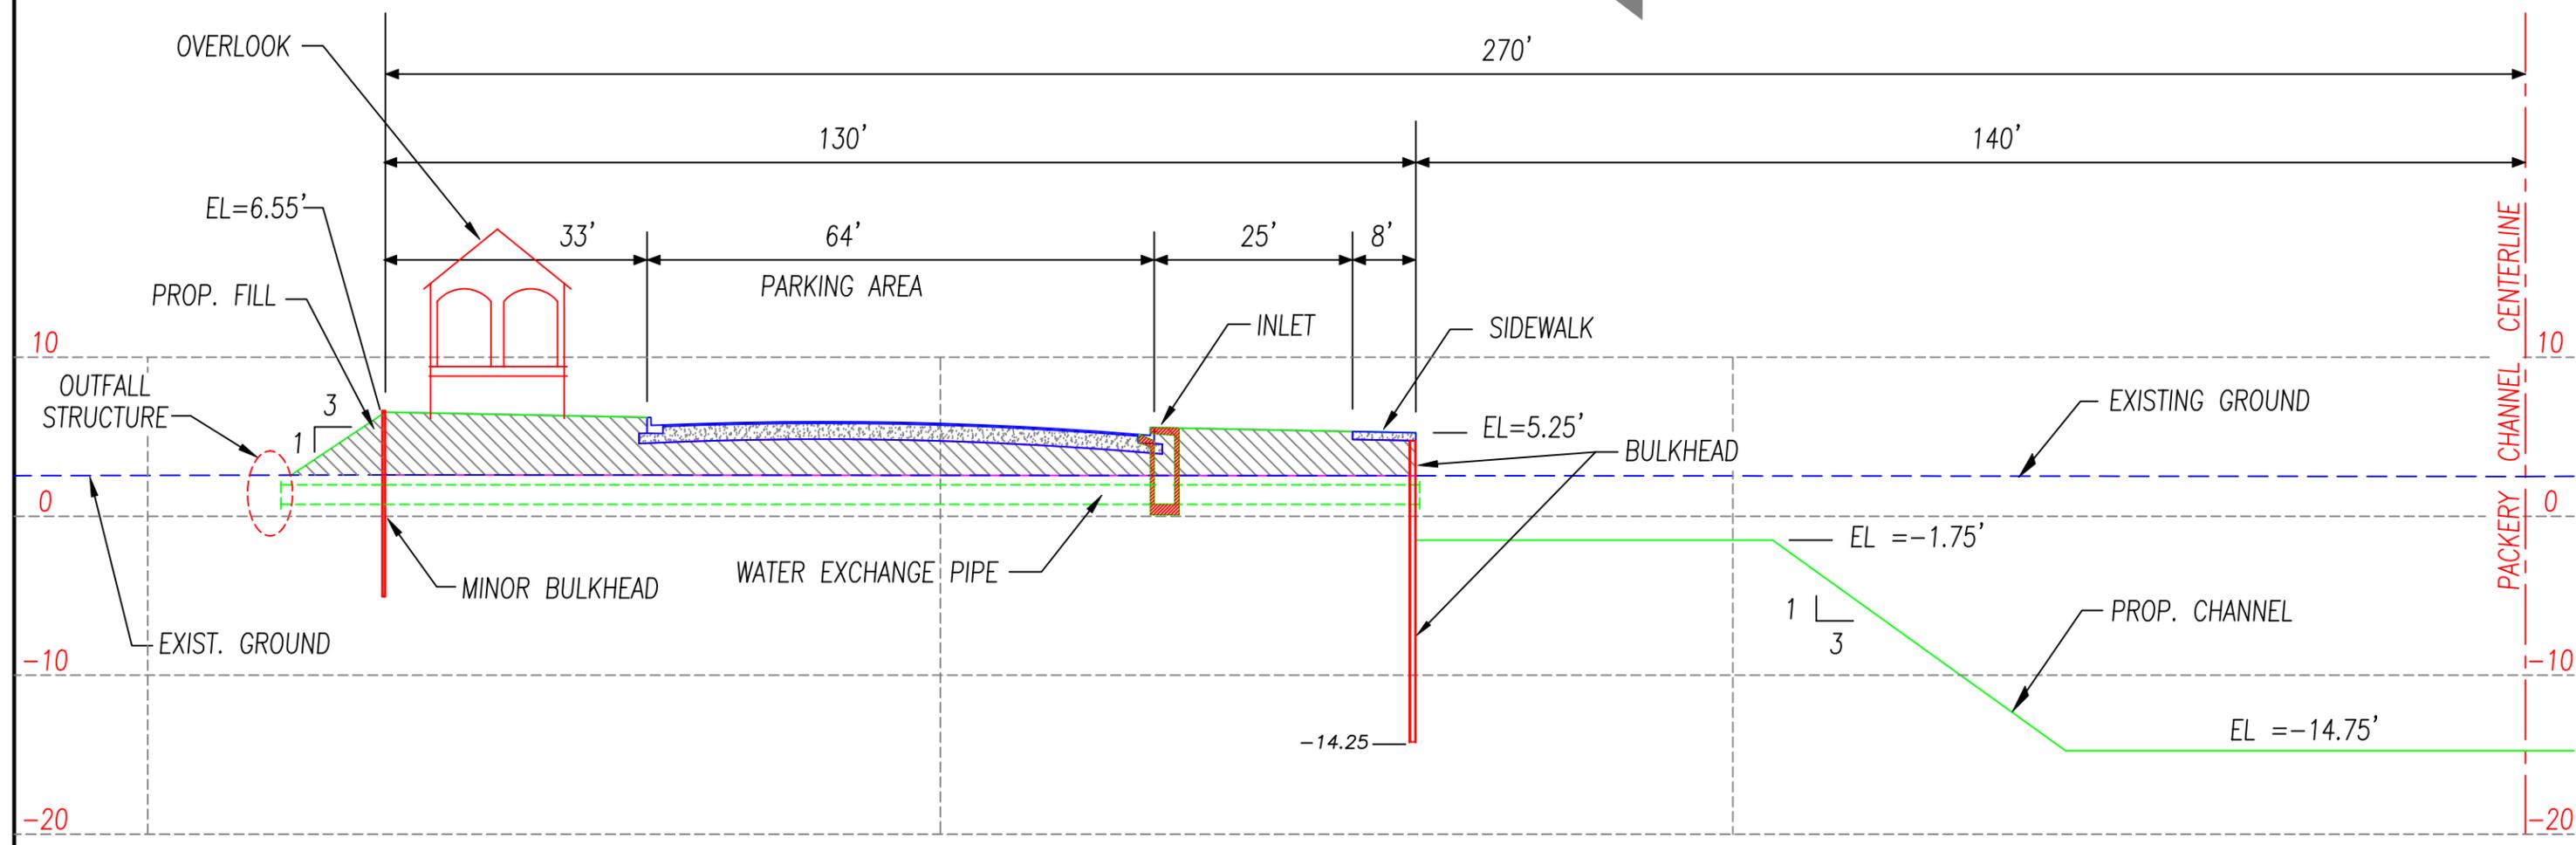

HORZ. SCALE : 1" = 10'
 VERT. SCALE : 1" = 5'

THIS DOCUMENT IS RELEASE FOR THE PURPOSE OF INTERIM REVIEW UNDER THE AUTHORITY OF ANGEL R. ESCOBAR, P.E. 41205 ON NOVEMBER 7, 2001
 THIS DOCUMENT IS NOT TO BE USED FOR CONSTRUCTION, BIDDING, OR PERMIT PURPOSES.

NOV. 7, 2001

NORTH PADRE ISLAND STORM DAMAGE
 REDUCTION AND ENVIRONMENTAL
 RESTORATION PROJECT

PACKERY CHANNEL
 PUBLIC & ENVIRONMENTAL FACILITIES
 TYPICAL CROSS-SECTION
 NORTH PARKING LOT NEXT TO BULKHEAD

CITY OF CORPUS CHRISTI
 ENGINEERING SERVICES DEPARTMENT

CITY PROJECT
 NO. 5122