



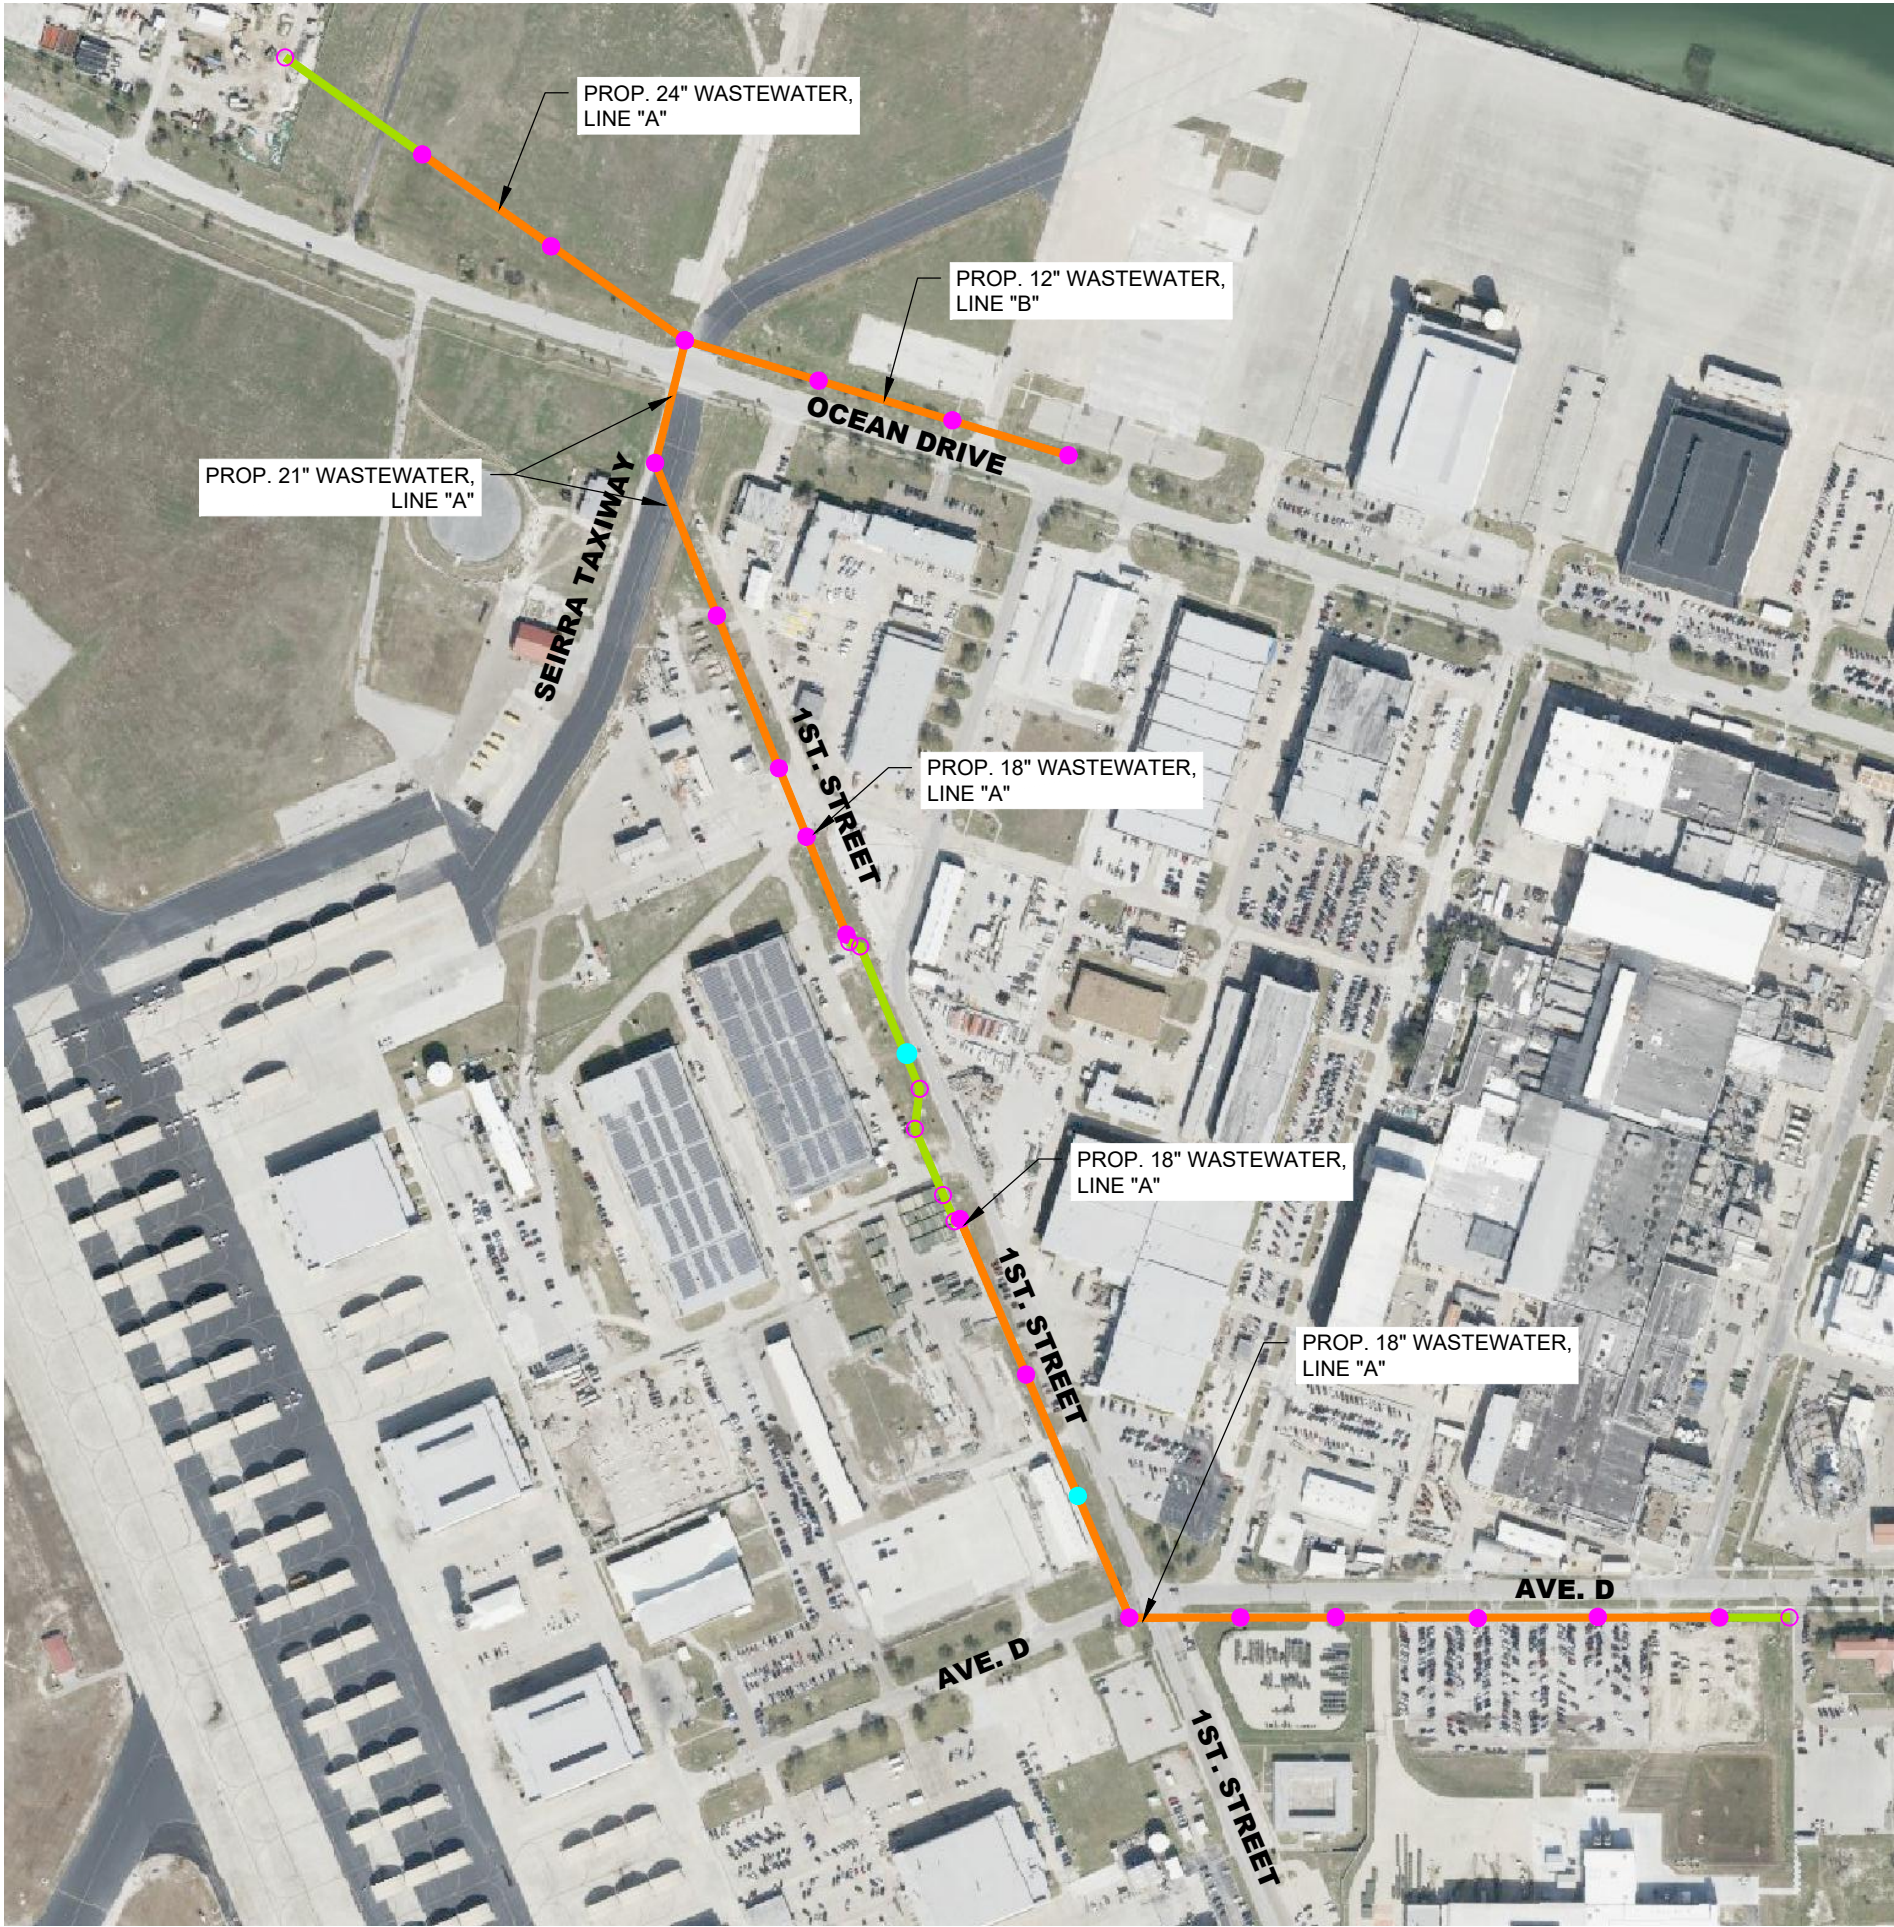

LEGEND

- EXISTING WASTEWATER LINES TO BE REPLACED
- EXISTING WASTEWATER LINES TO REMAIN
- EXISTING MANHOLE TO REMAIN (8 TOTAL)
- EXISTING MANHOLE TO BE REPLACED (19 TOTAL)
- PROPOSED MANHOLE (2 TOTAL)

NOTE:
THIS IS A PLANNING EXHIBIT AND IS NOT BASED
ON A SURVEY OR SUE

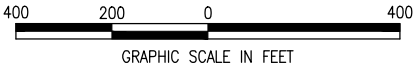

REVISION NO.		DATE	BY	DESCRIPTION	
				NASCC WW LINE REPLACEMENT OPINION OF PROBABLE COST	
				PROPOSED IMPROVEMENTS	
				SHEET 1 of 1 RECORD DRAWING NO.	
				CITY PROJECT #	
REVISION NO.		DATE	BY	DESCRIPTION	
				CITY of CORPUS CHRISTI TEXAS Department of Engineering Services	
				Hanson Professional Services Inc. 2022 Hanson Professional Services Inc. 4501 Golihar Rd. Corpus Christi, Texas 78411 TBPPE F-417 / TBPPLS F-10039500 TBPPE F-50556 / TBAE F-BR 2458	
				CONSULTANT'S SHEET PROJECT NO. 21L0229B01	
				THIS DOCUMENT IS RELEASED TEMPORARILY FOR INTERIM REVIEW PURPOSES ONLY BY WILFREDO RIVERA, JR., P.E., #81549 ON 08/22/22, AND SHALL NOT BE USED FOR CONSTRUCTION, BIDDING, OR PERMIT PURPOSES.	