


# Public Works Department

---

Resolution Concurring With Texas Department of  
Transportation (TXDOT) Proposed Plans for US181  
Southbound Exit Ramps and Padre Street

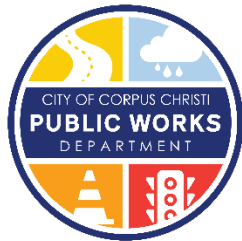

Council Presentation  
March 28, 2023




# Background



## **TXDOT Implemented Measures to Address Wrong-Way & Impaired Drivers on Harbor Bridge:**

- Coordinated Enforcement Efforts with DPS, TABCC, and Police (Corpus Christi & Portland)
- Closure of Three (3) US 181 Exit Ramps : Power St, Padre St, Upper Broadway
- Reconfigure Padre Street, from Tanchahua St to Ramirez St, into One-Way Traffic Flow (Westbound Direction)
- Reconfigure the Twigg Exit Ramp into a Single-Lane

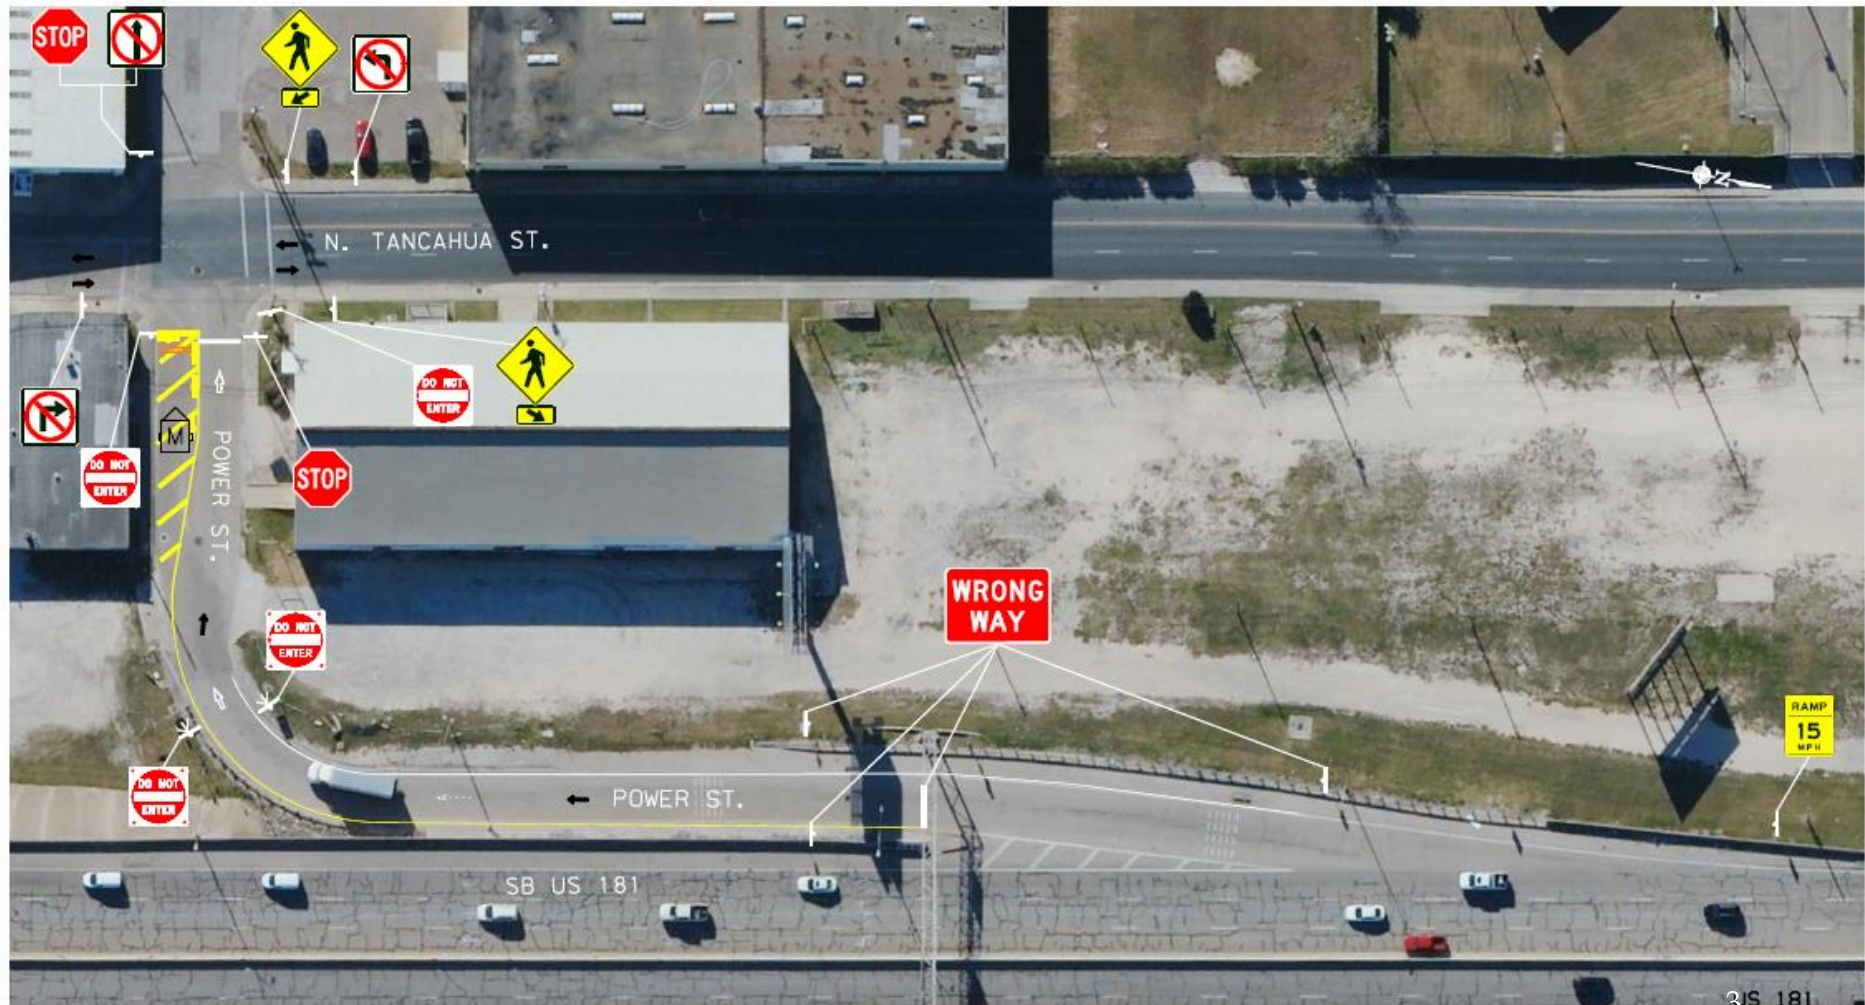

STOP



N. TANCAHUA ST.

DO NOT ENTER



DO NOT ENTER

STOP

POWER ST.

DO NOT ENTER

WRONG WAY

RAMP  
15  
MPH


POWER ST.

SB US 181

SB US 181  
STRIPING AND  
SIGNING  
PROJECT

LEGEND

MATCH LINE A

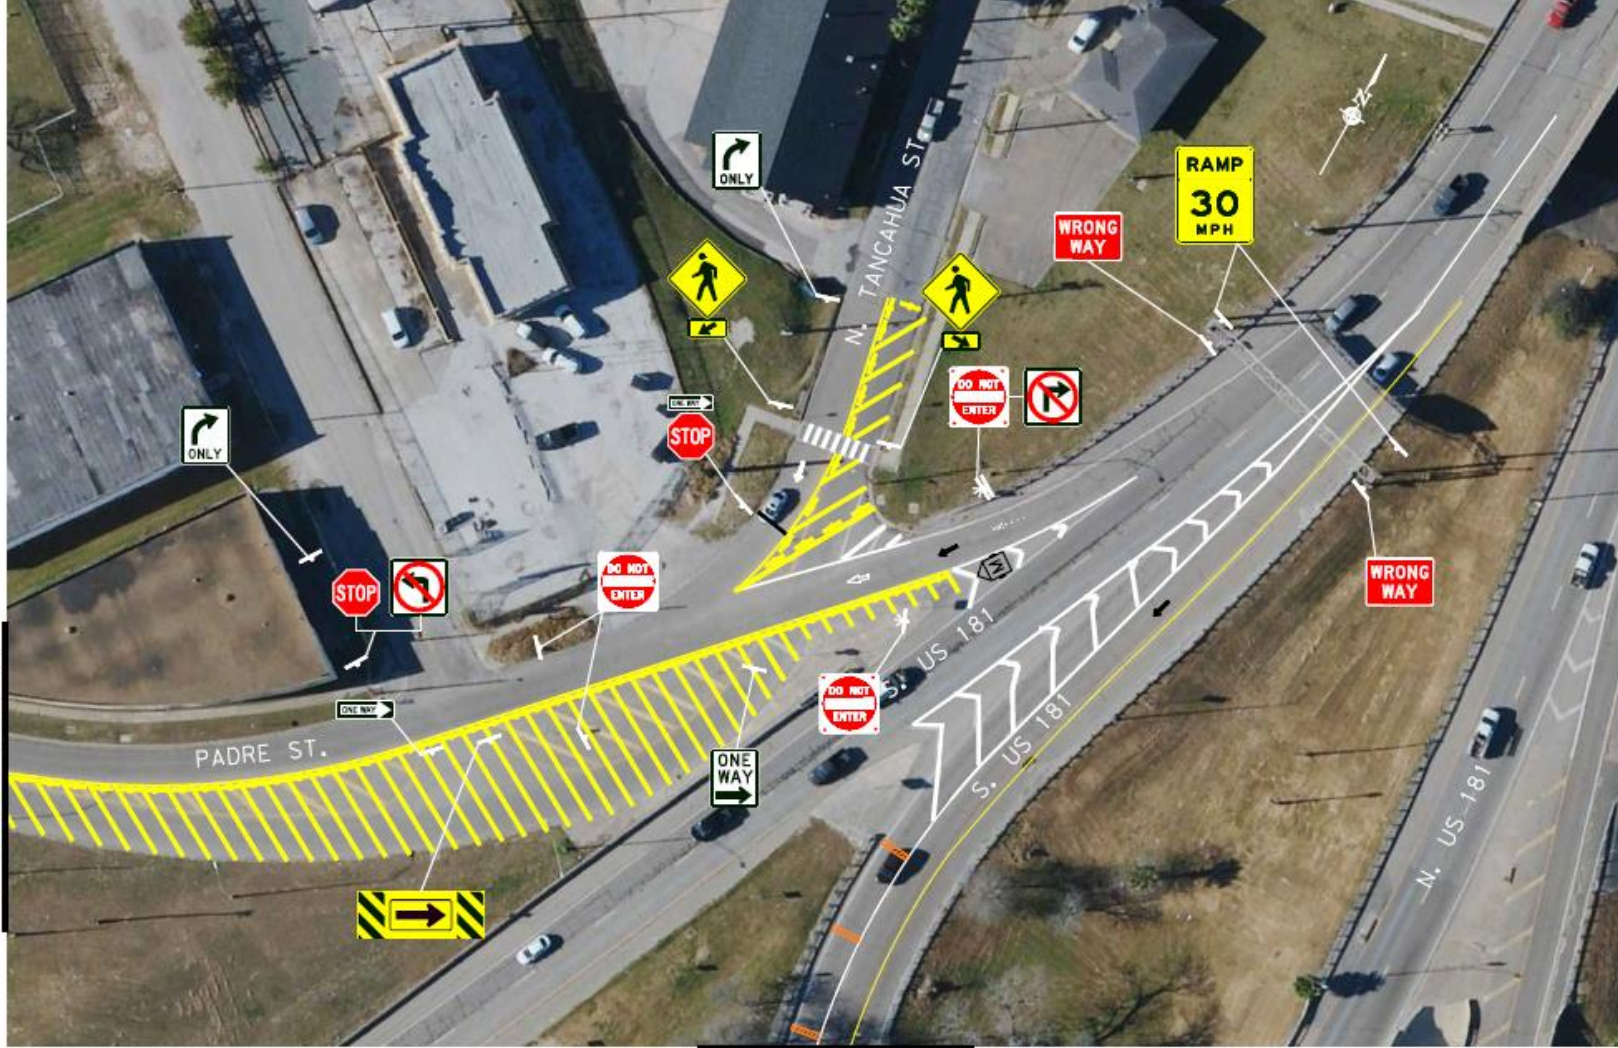


- DELINEATOR 
- TYPE III BARRICADES 
- EDGE-LIT LED SIGN 
- PCMS 

MATCH LINE B



US 181  
STRIPING AND  
SIGNING  
LAYOUTS  
PADRE ST.

N.T.S. SHEET 2 OF 8




Texas  
Department  
of Transportation

CONT	REV	DATE	BY
PROJECT	CONTRACT	US 181	
CDOT	ALC0000	SHEET NO.	

DELINEATOR   
 TYPE III BARRICADES 


MATCH LINE Y

MATCH LINE A

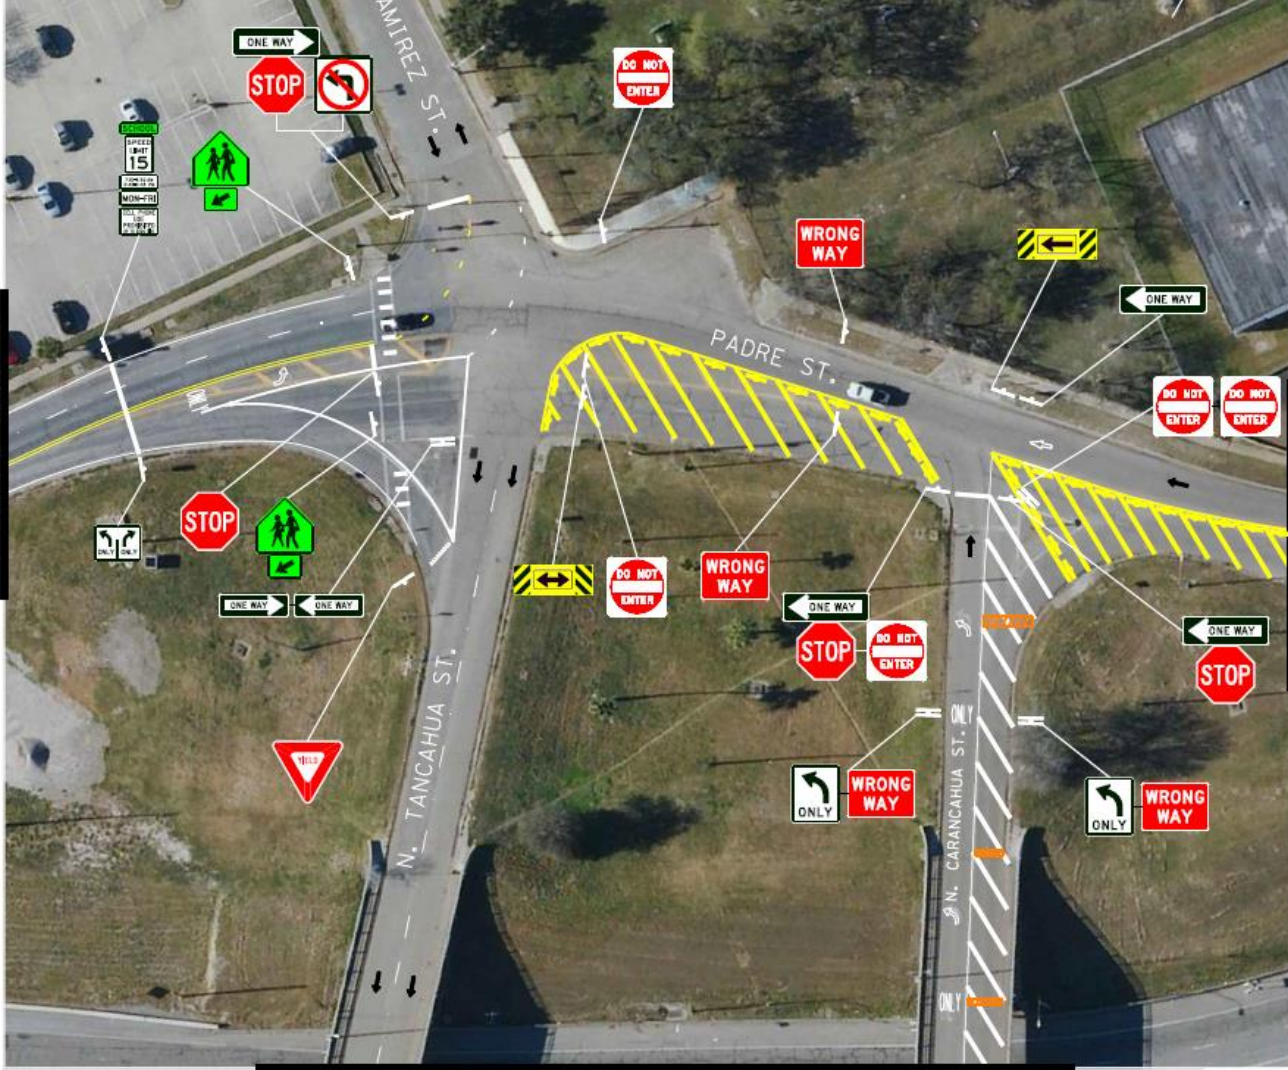

**US 181  
 STRIPING AND  
 SIGNING LAYOUTS  
 TWIGG ST.**

N.T.S. SHEET 5 OF 8

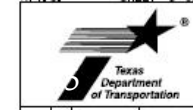

DATE	BY	JOB	REVISION



# Findings



## Business Owner Impacts (Port Area/SEA District)

- Meeting Held Between TXDOT, City, and Business Owners
- Business Owners Requested the Following:
  - Maintain Closure of Power St and Padre St Exit Ramps
  - Restore Padre St, from N Tanchua St to Ramirez St, to Two-Lane, Two-Way Travel
- TXDOT Seeking City Council Concurrence with Proposed Recommendations




# Staff Recommendation



---

## City Staff Recommends City Council Concur With TXDOT Plans:

- Closure of Power St and Padre St Exits off US 181 South
- Restore Two-Way Traffic Flow on Padre St, from N Tanchhua St to Ramirez St

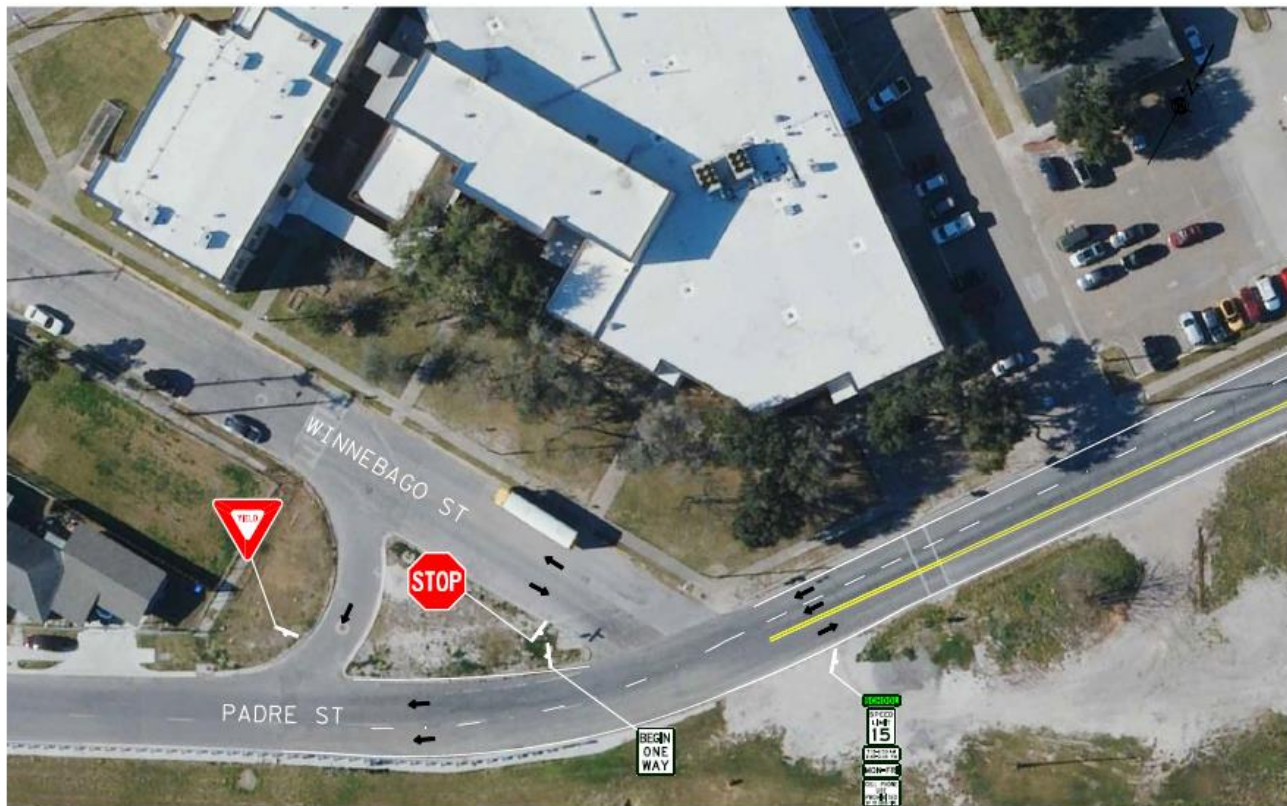

MATCH LINE Y

US 181  
STRIPING AND  
SIGNING  
LAYOUTS  
WINNEBAGO ST.





# Public Works Department

---



Questions?