


**HOLLY AND RAND MORGAN
ELEVATED STORAGE TANKS
IMPLEMENTATION**

CITY COUNCIL EXHIBIT
CITY OF CORPUS CHRISTI, TEXAS
DEPARTMENT OF ENGINEERING SERVICES

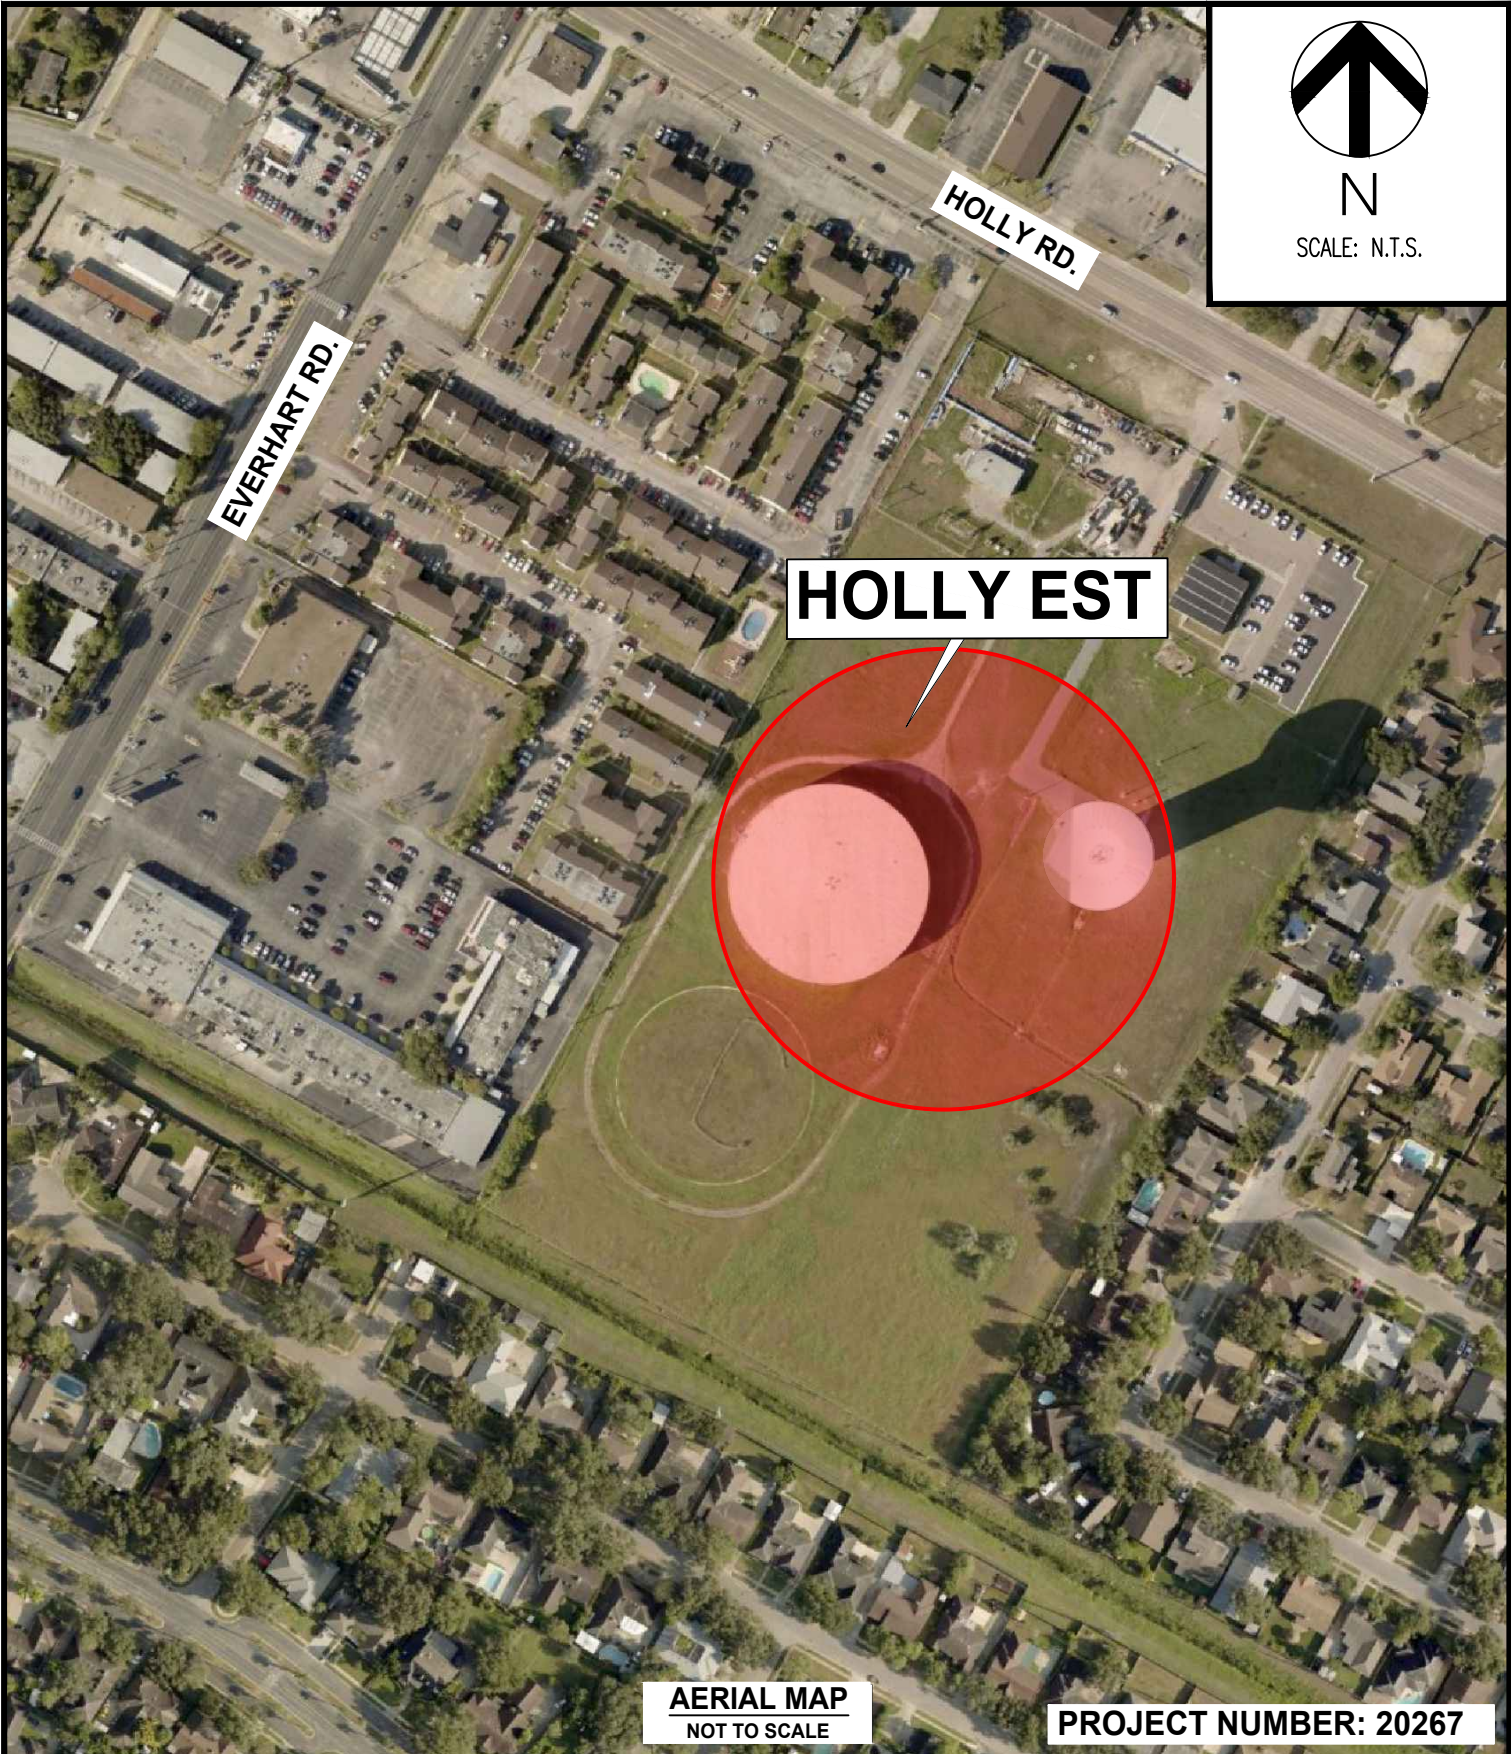

N

SCALE: N.T.S.

EVERHART RD.

HOLLY RD.

HOLLY EST


AERIAL MAP
NOT TO SCALE

PROJECT NUMBER: 20267

HOLLY AND RAND MORGAN ELEVATED STORAGE TANKS IMPLEMENTATION


CITY COUNCIL EXHIBIT
CITY OF CORPUS CHRISTI, TEXAS
DEPARTMENT OF ENGINEERING SERVICES



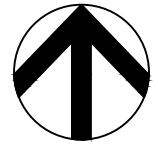

N

SCALE: N.T.S.

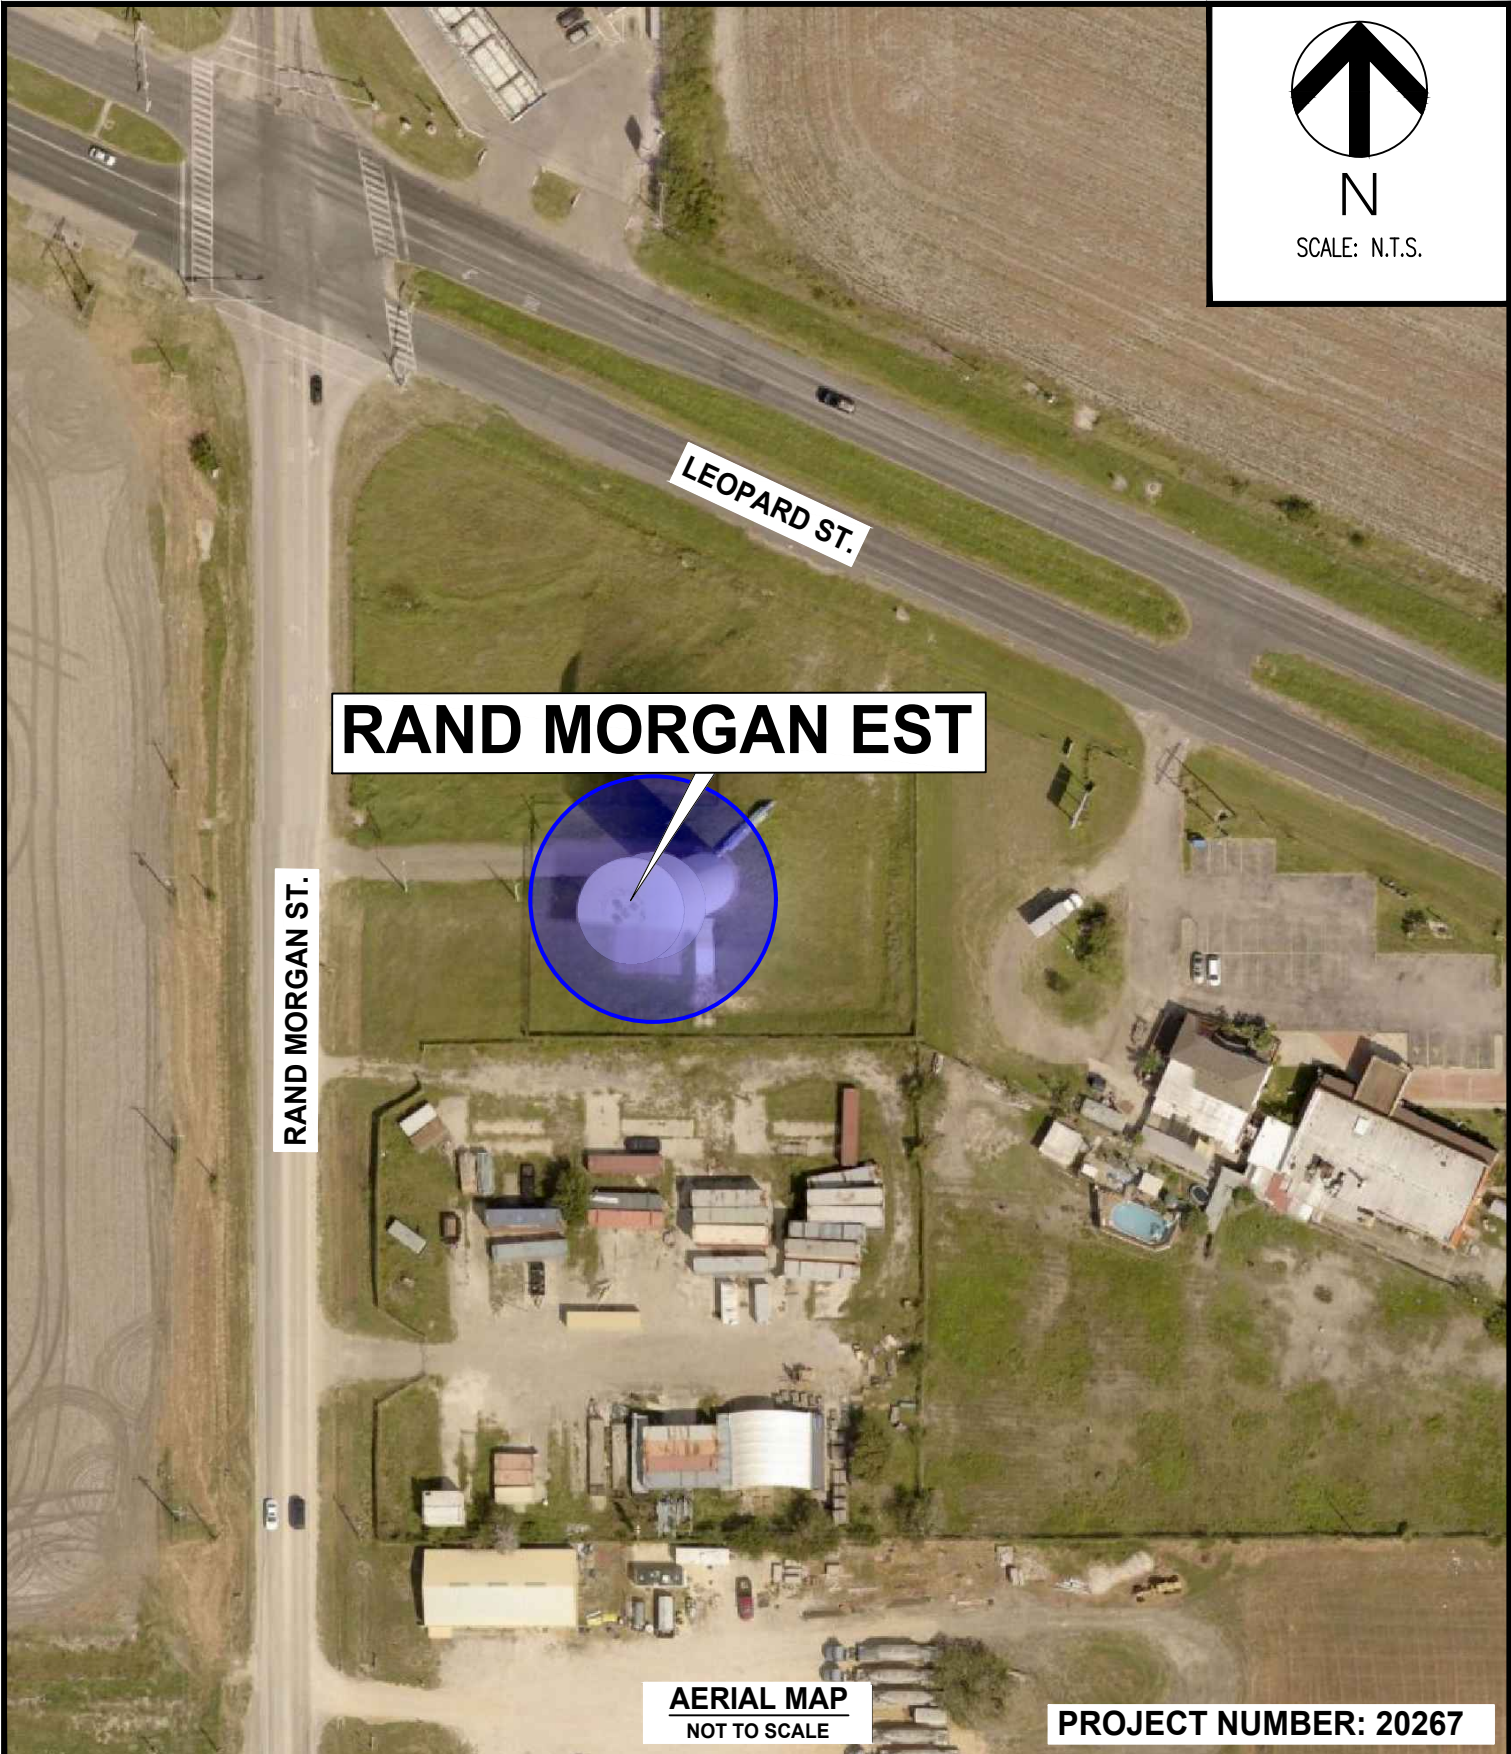

RAND MORGAN EST

RAND MORGAN ST.

AERIAL MAP
NOT TO SCALE

PROJECT NUMBER: 20267

**HOLLY AND RAND MORGAN
ELEVATED STORAGE TANKS
IMPLEMENTATION**

CITY COUNCIL EXHIBIT

CITY OF CORPUS CHRISTI, TEXAS
DEPARTMENT OF ENGINEERING SERVICES

