
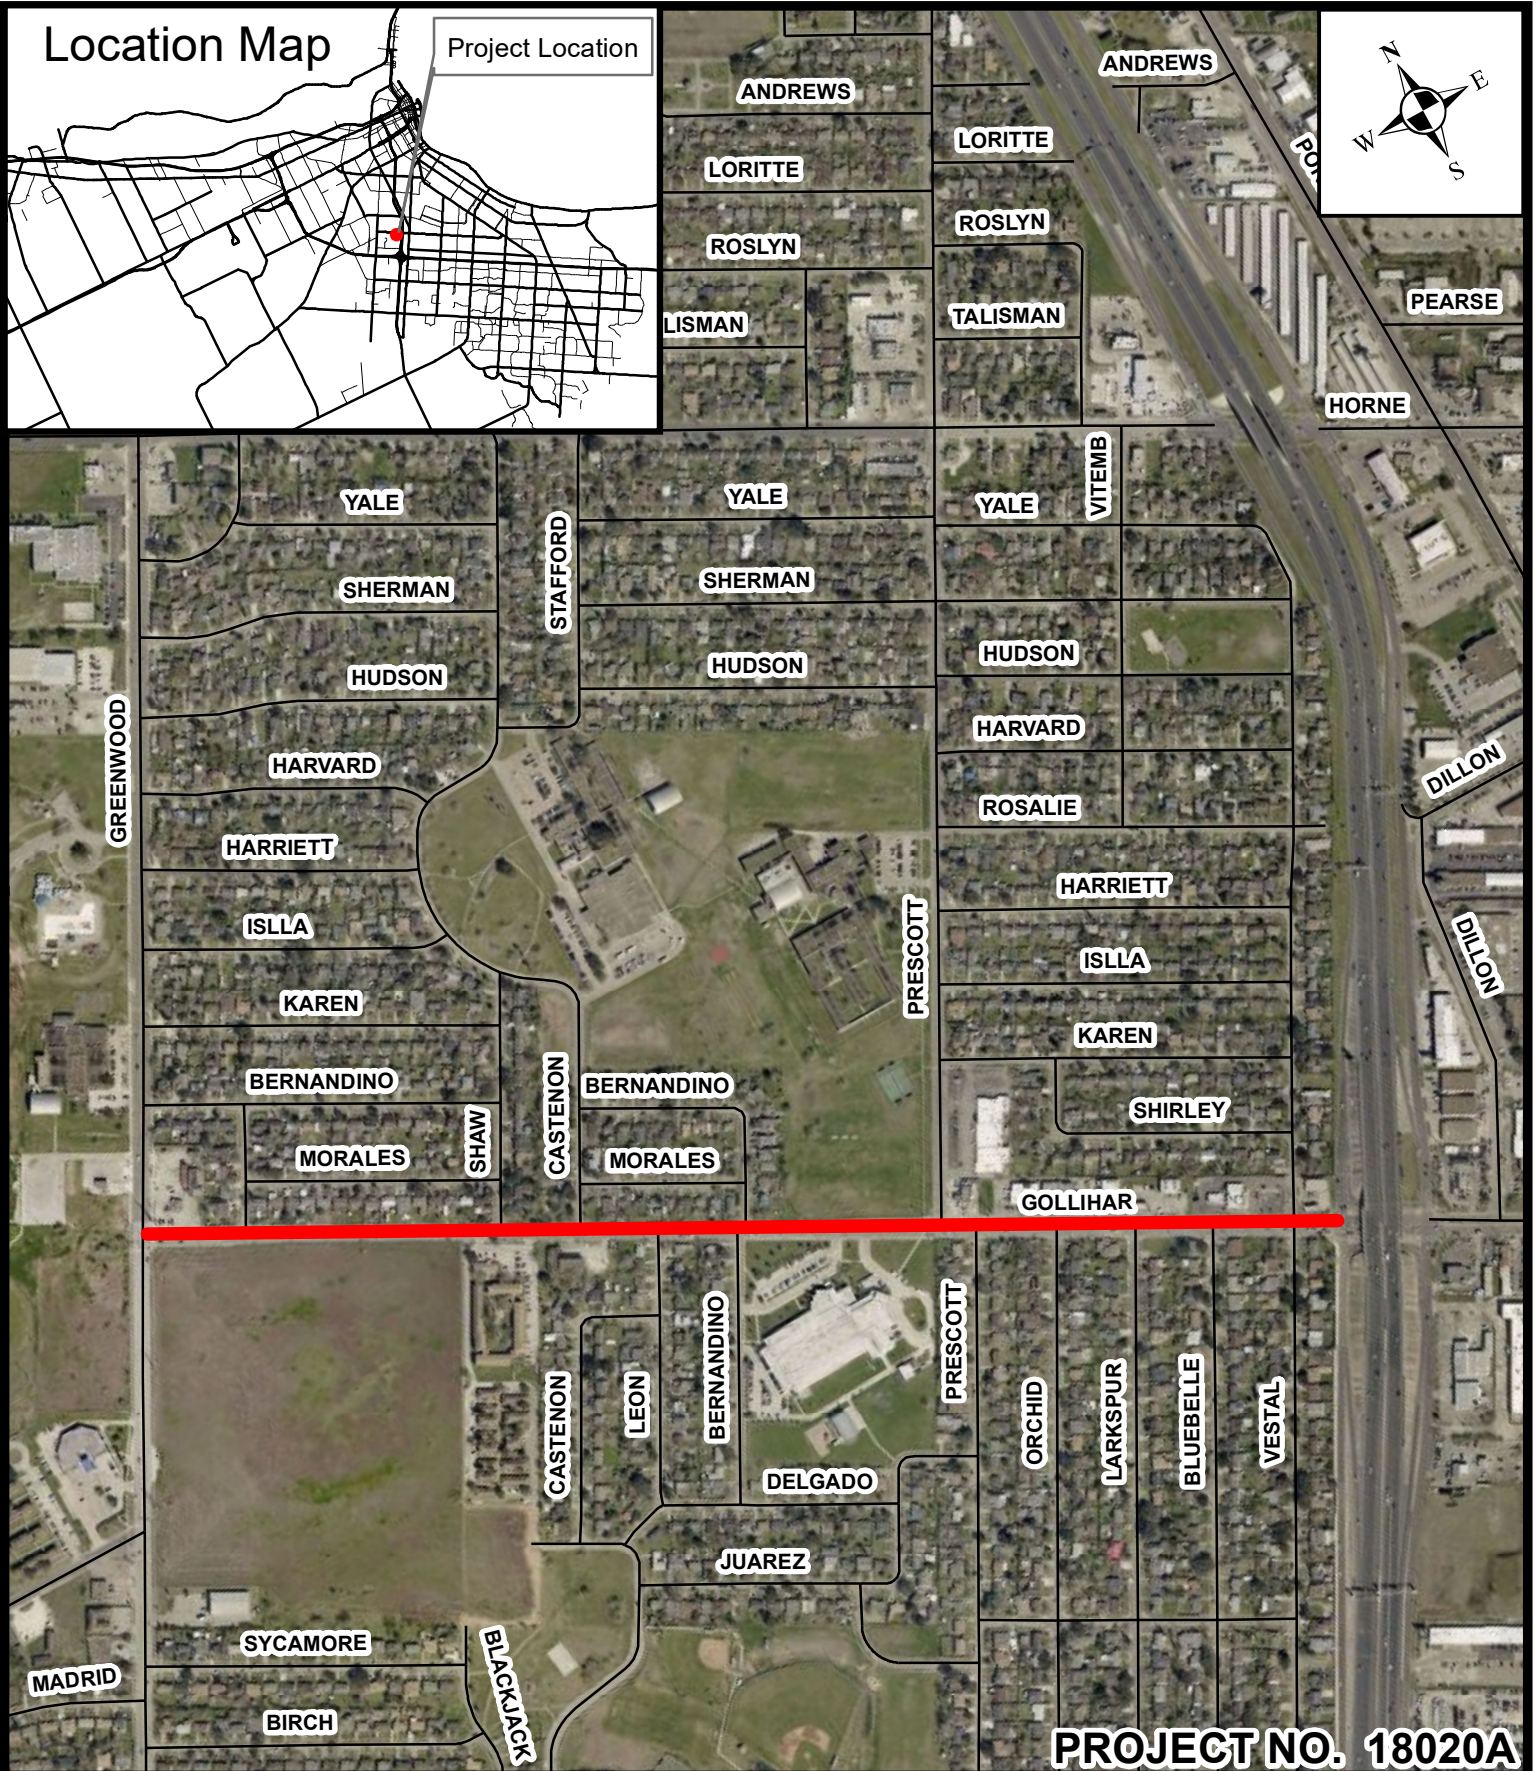


Location Map

Project Location

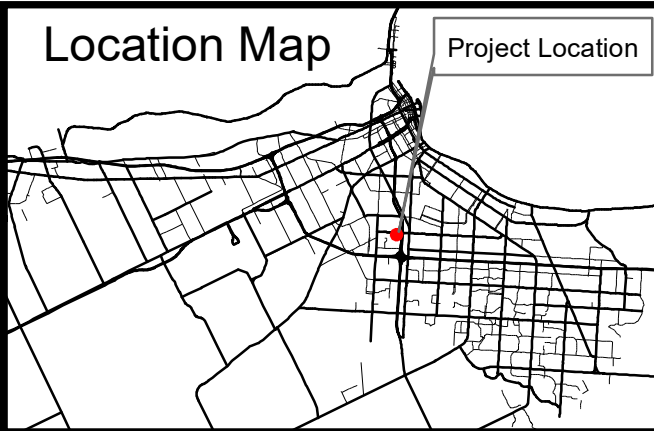

PROJECT NO. 18020A

GOLLIHAR ROAD - CROSTOWN ACCESS ROAD TO GREENWOOD DRIVE

CITY COUNCIL EXHIBIT

CITY OF CORPUS CHRISTI, TEXAS
DEPARTMENT OF ENGINEERING SERVICES

