




PROJECT LOCATION

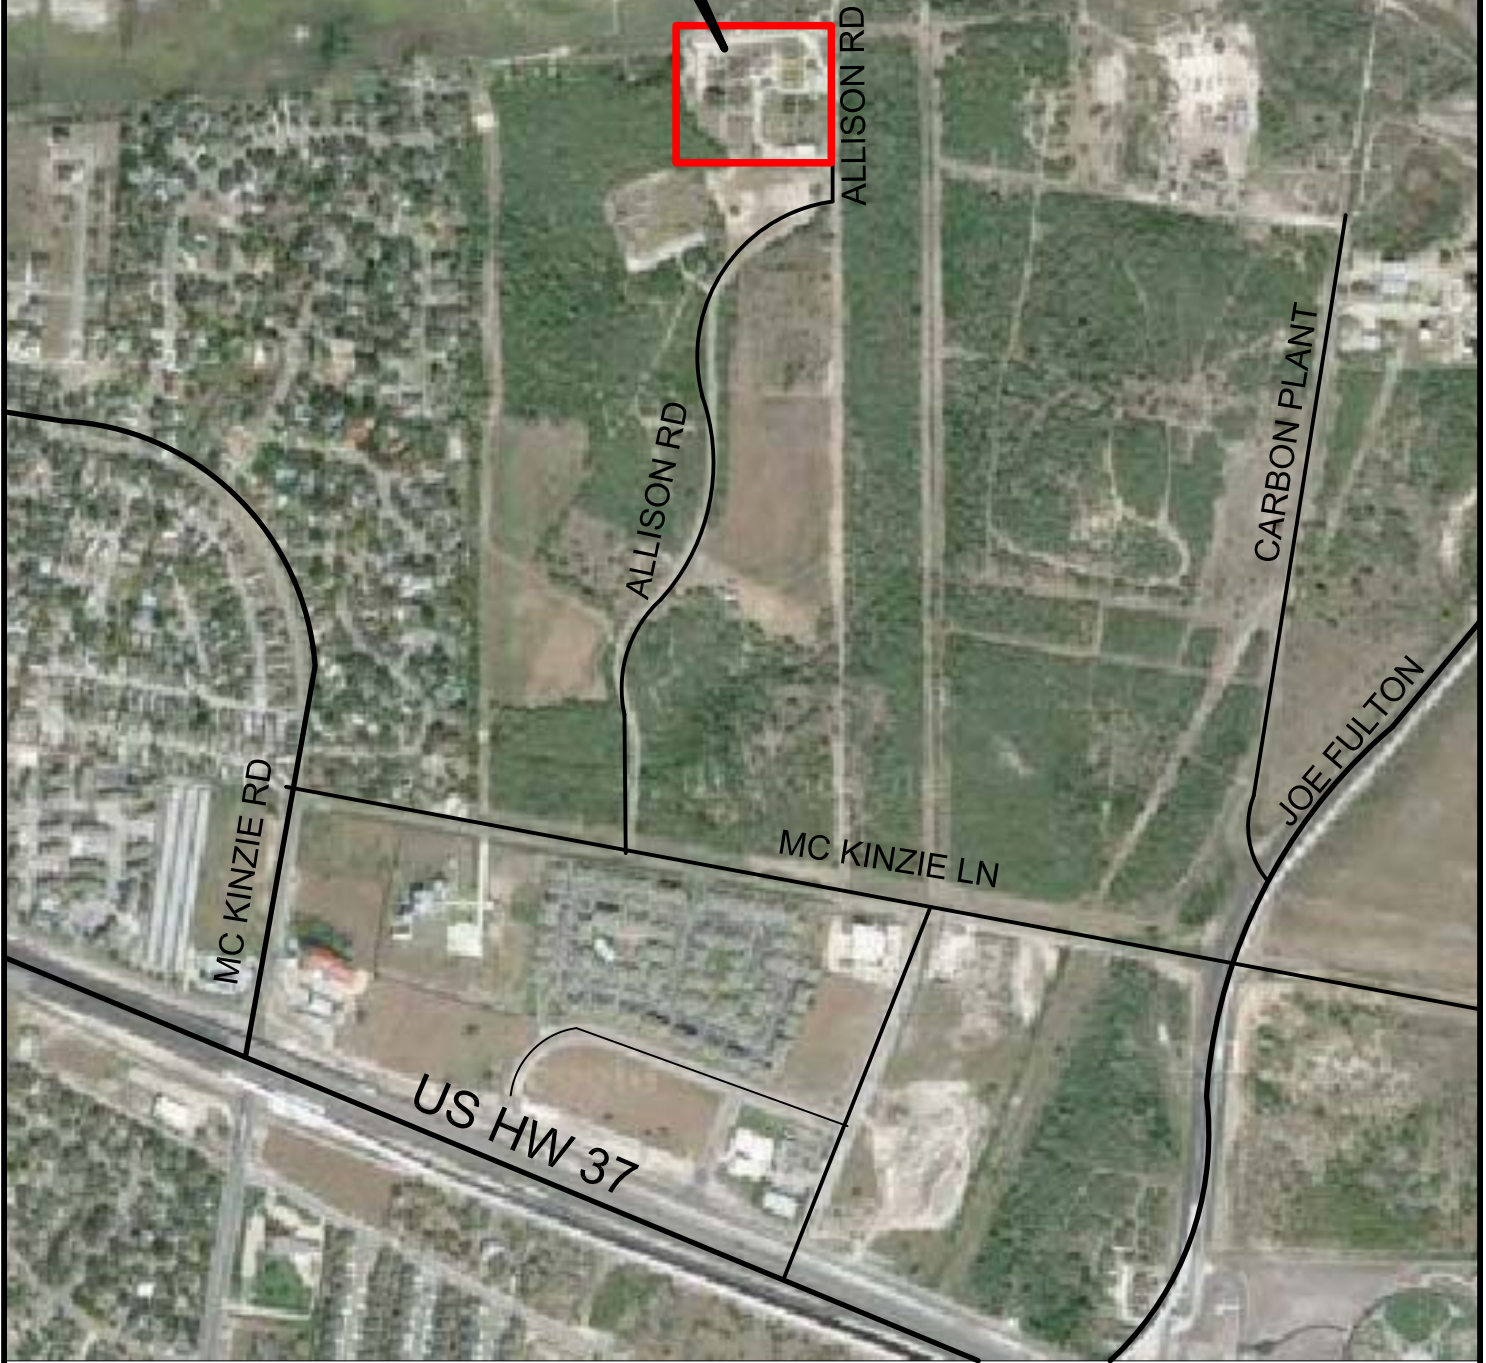

LOCATION MAP

NOT TO SCALE

PROJECT NO. 7417

**ALLISON WASTEWATER TREATMENT
PLANT HEAD WORKS (PHASE 1) AND
GRIT SYSTEM (PHASE 2)**

EXHIBIT B
CITY OF CORPUS CHRISTI, TEXAS
DEPARTMENT OF CAPITAL PROGRAMS
PAGE: 1 OF 1

