




Project

Location Map

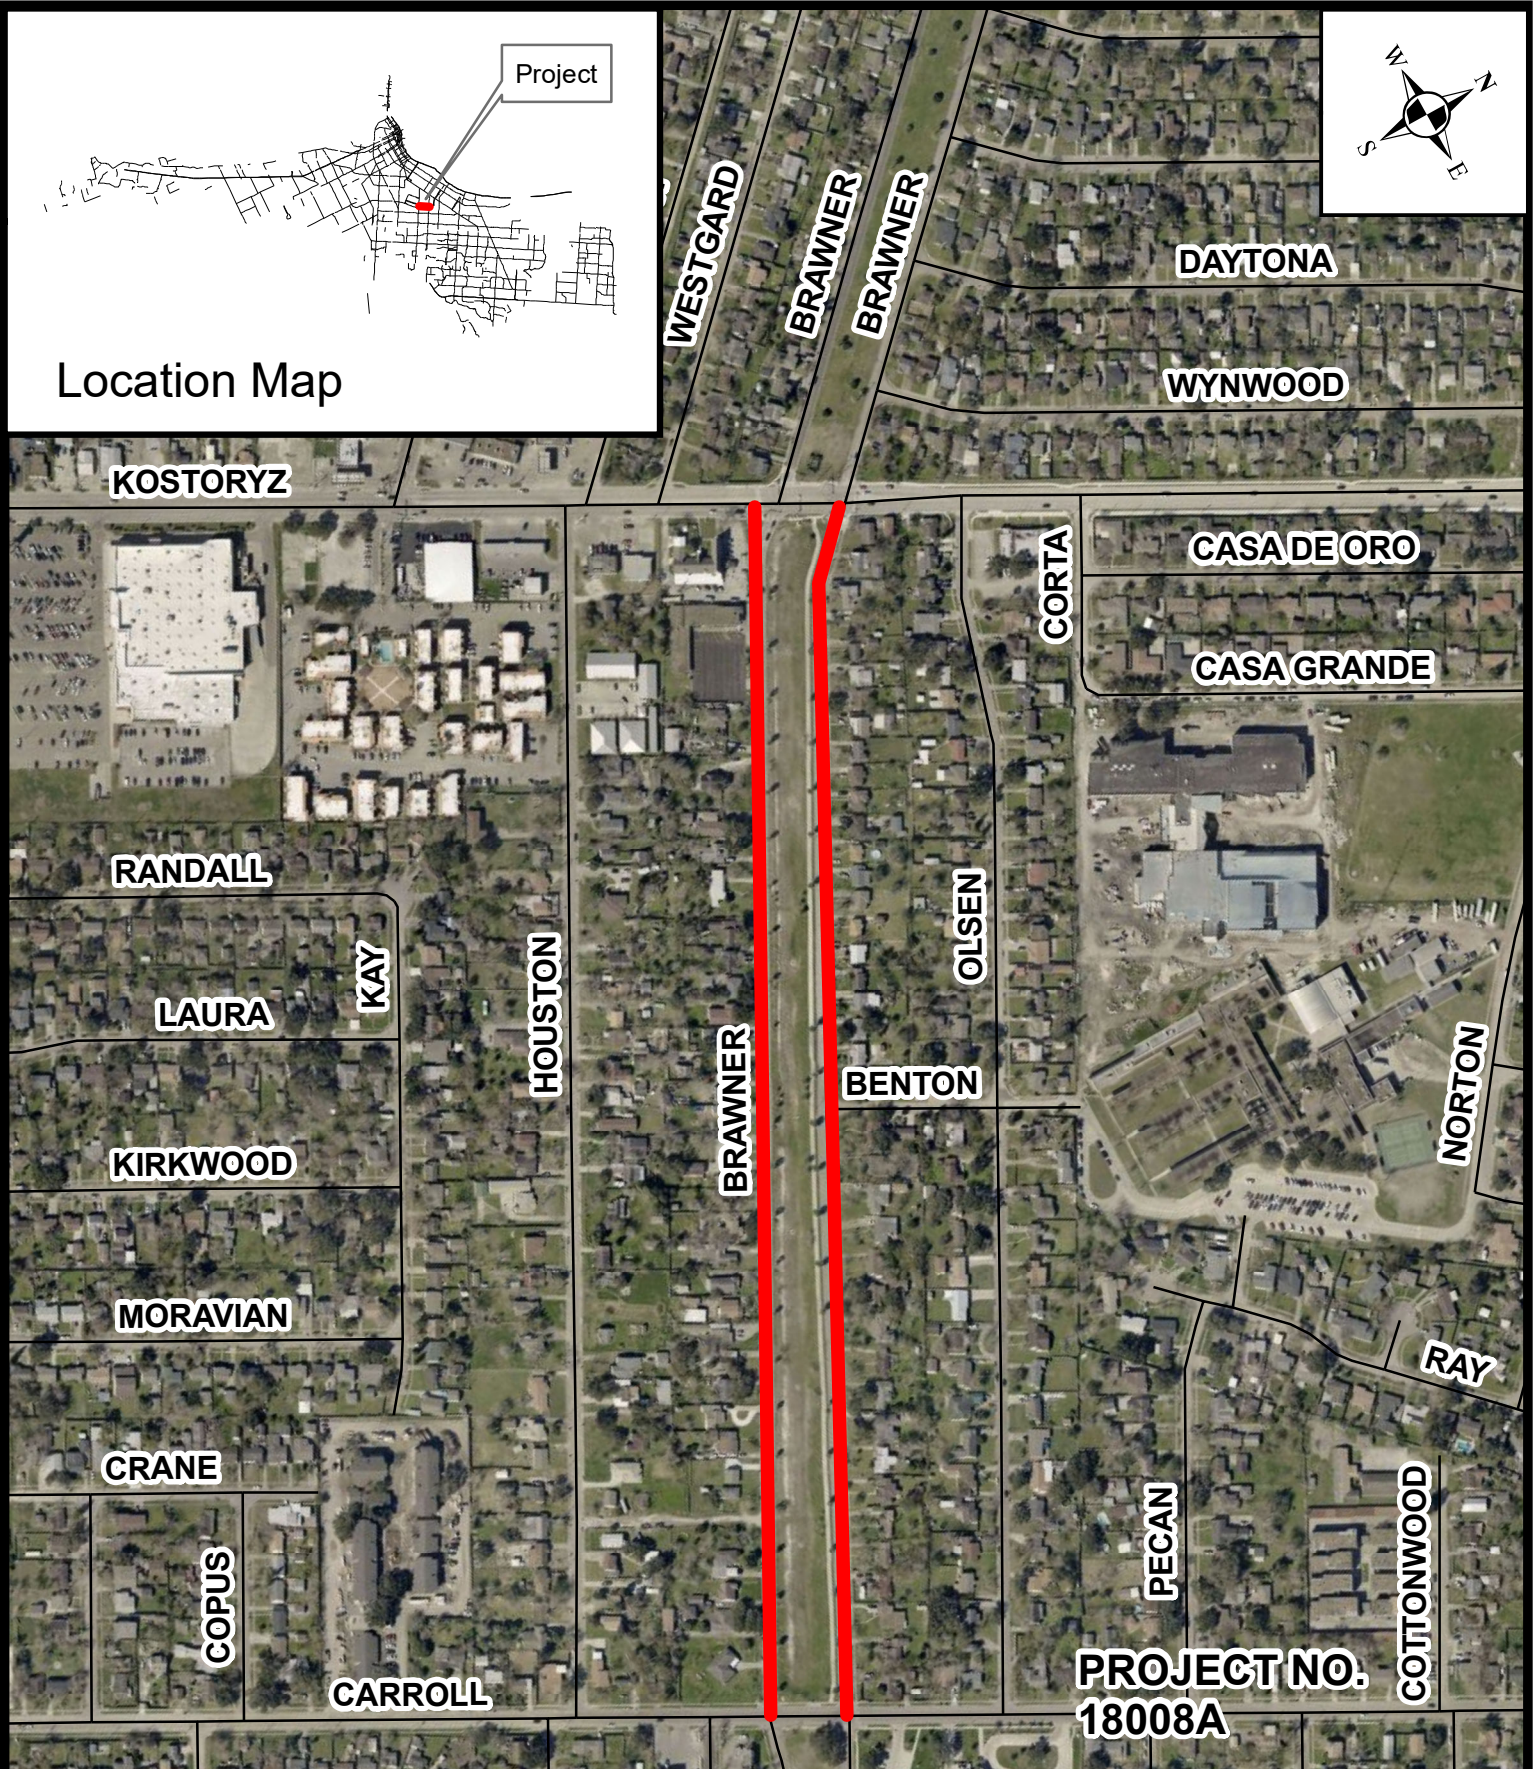

**PROJECT NO.
18008A**

**Brawner Parkway -
Kostoryz Road to
Carroll Lane**

CITY COUNCIL EXHIBIT

CITY OF CORPUS CHRISTI, TEXAS
DEPARTMENT OF ENGINEERING SERVICES

