



King's Lake Phase 2 Reimbursement Agreement

City Council Presentation
February 11, 2020




Location Map





Vicinity Map

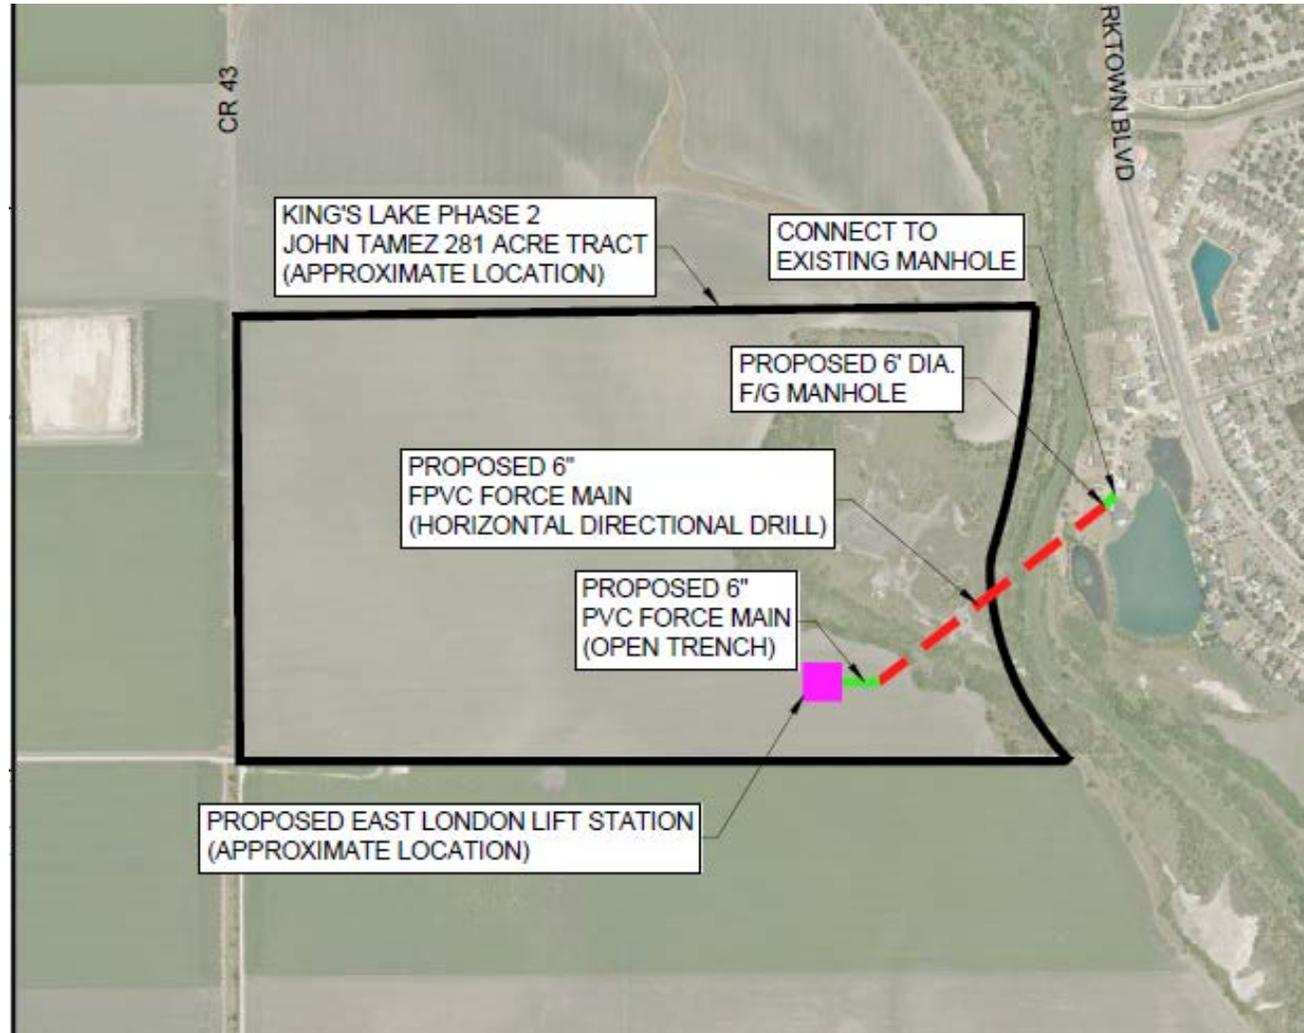




Recommendation

Approval

The reimbursement request submitted by the applicant is in accordance with UDC Section 8.5.2 Wastewater Trust Fund, the Wastewater Master Plan, and the applicant has paid the required processing fee for the reimbursement agreement.



Survey of Land for Subdivision

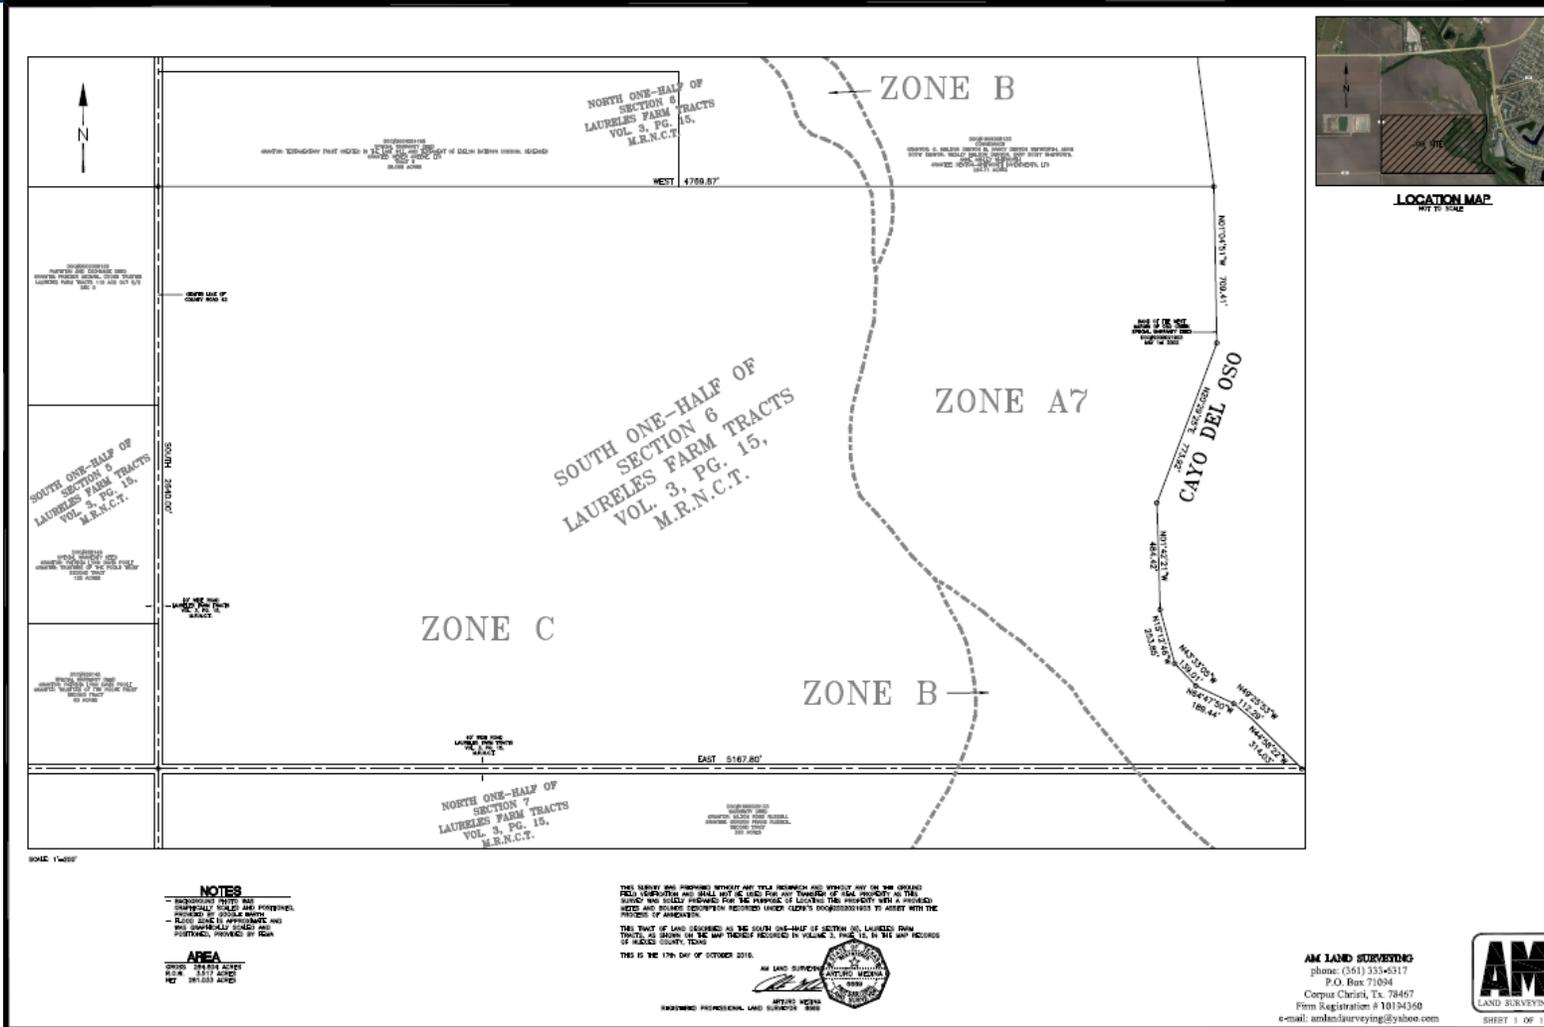

LOCATION MAP
NOT TO SCALE





Legend

| | |
|--|---|
|  Proposed Lift Station |  'Proposed' Wastewater Basin |
|  Manhole |  Parcel Boundary |
|  Force Main |  FEMA Floodway |
|  Gravity Main | |
|  Proposed Storm Water Channel | |

DRAFT 11/14/19