


NUECES BAY

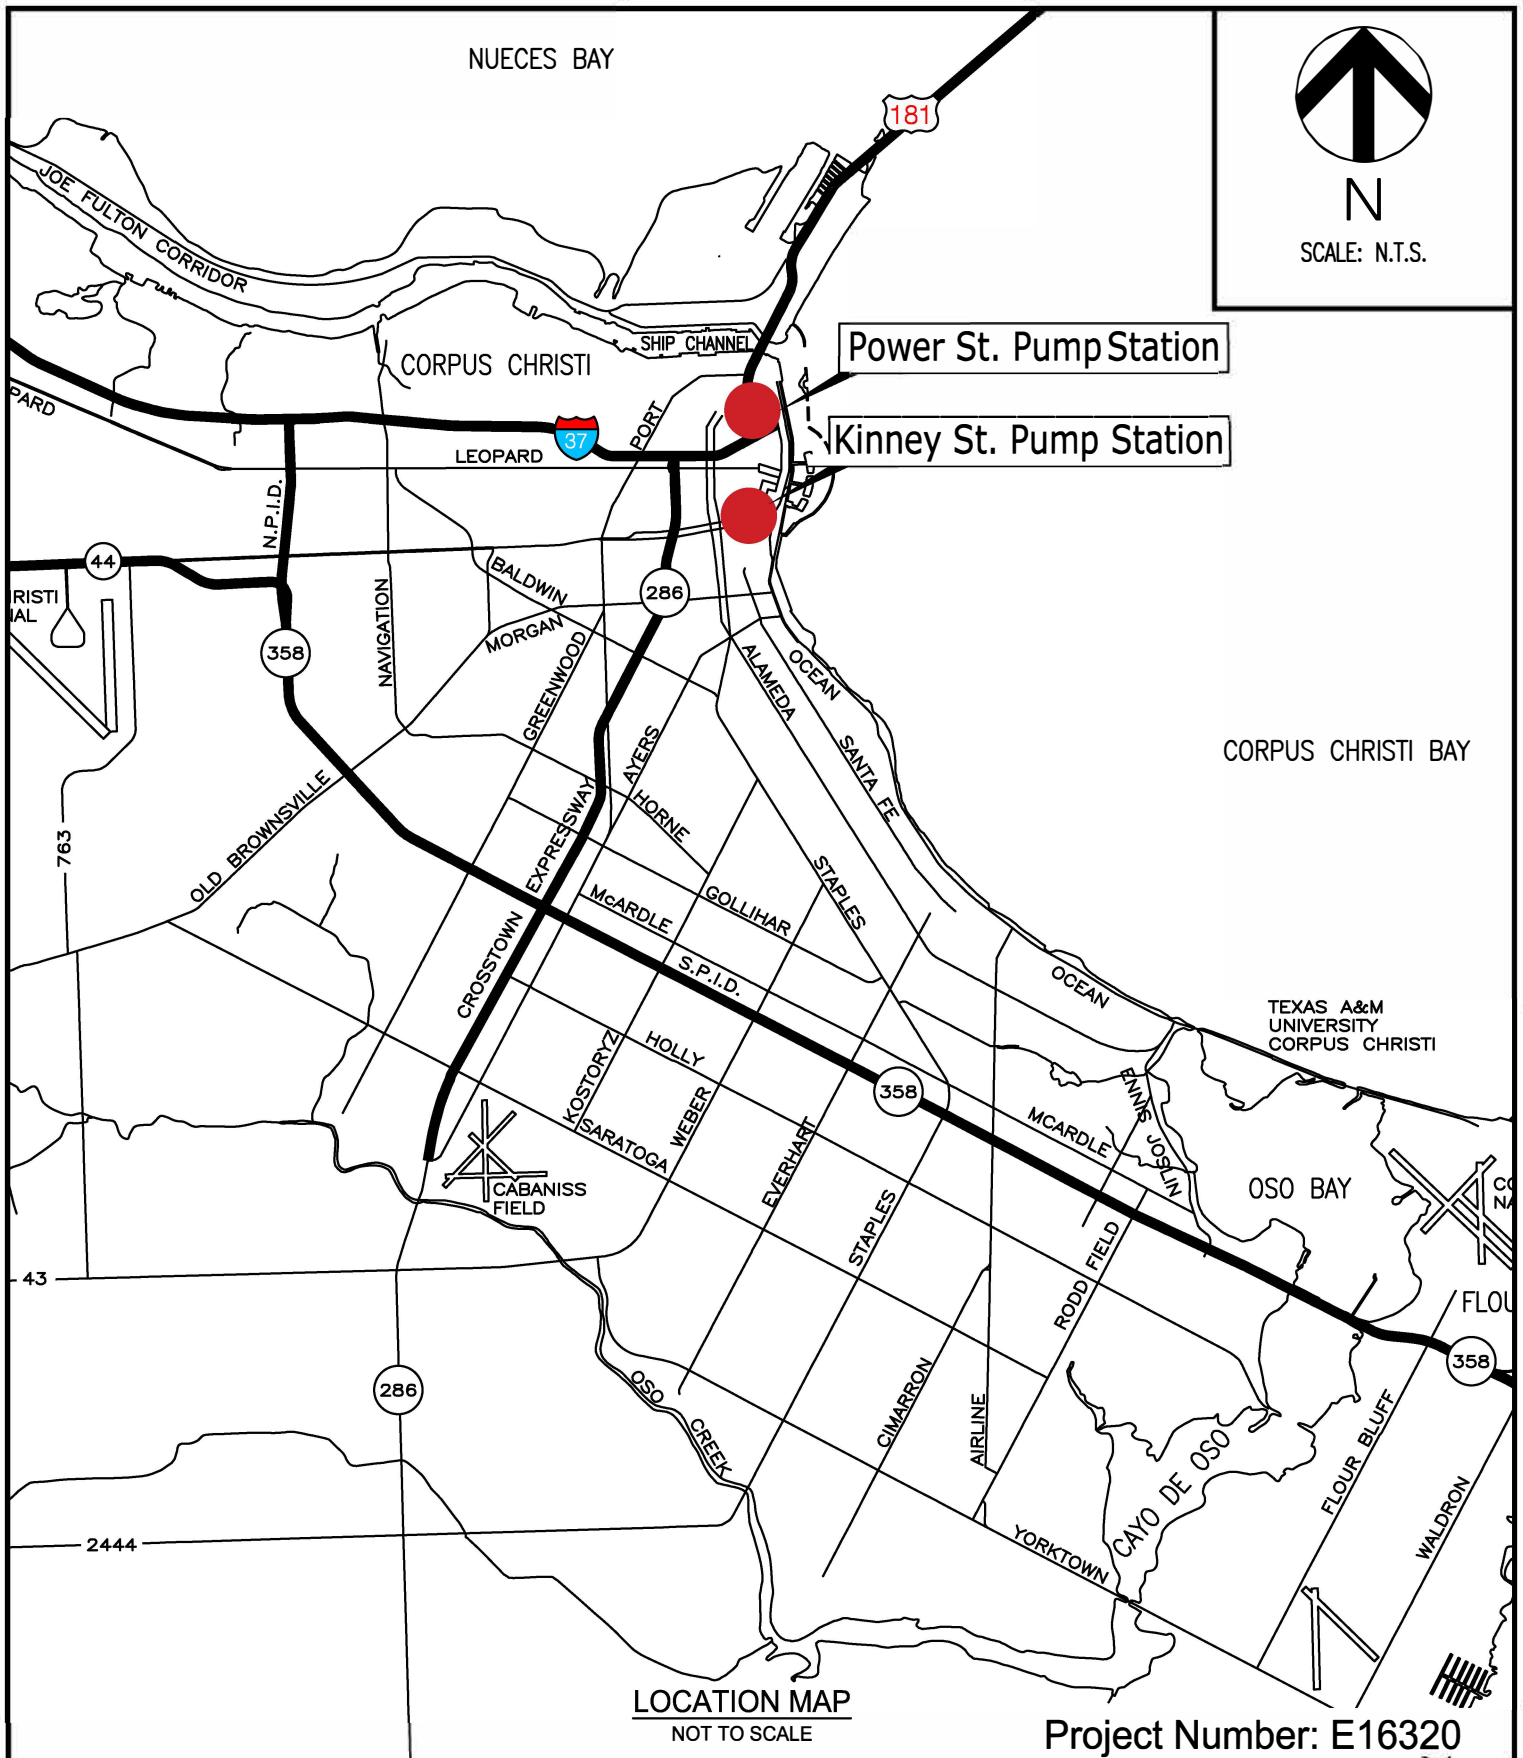

N

SCALE: N.T.S.



KINNEY AND POWER
STREET PUMP STATION
IMPROVEMENTS

CITY COUNCIL EXHIBIT

CITY OF CORPUS CHRISTI, TEXAS
DEPARTMENT OF ENGINEERING SERVICES

