


**ART CENTER
REPAIRS & IMPROVEMENTS**

CITY COUNCIL EXHIBIT
CITY OF CORPUS CHRISTI, TEXAS
DEPARTMENT OF ENGINEERING SERVICES



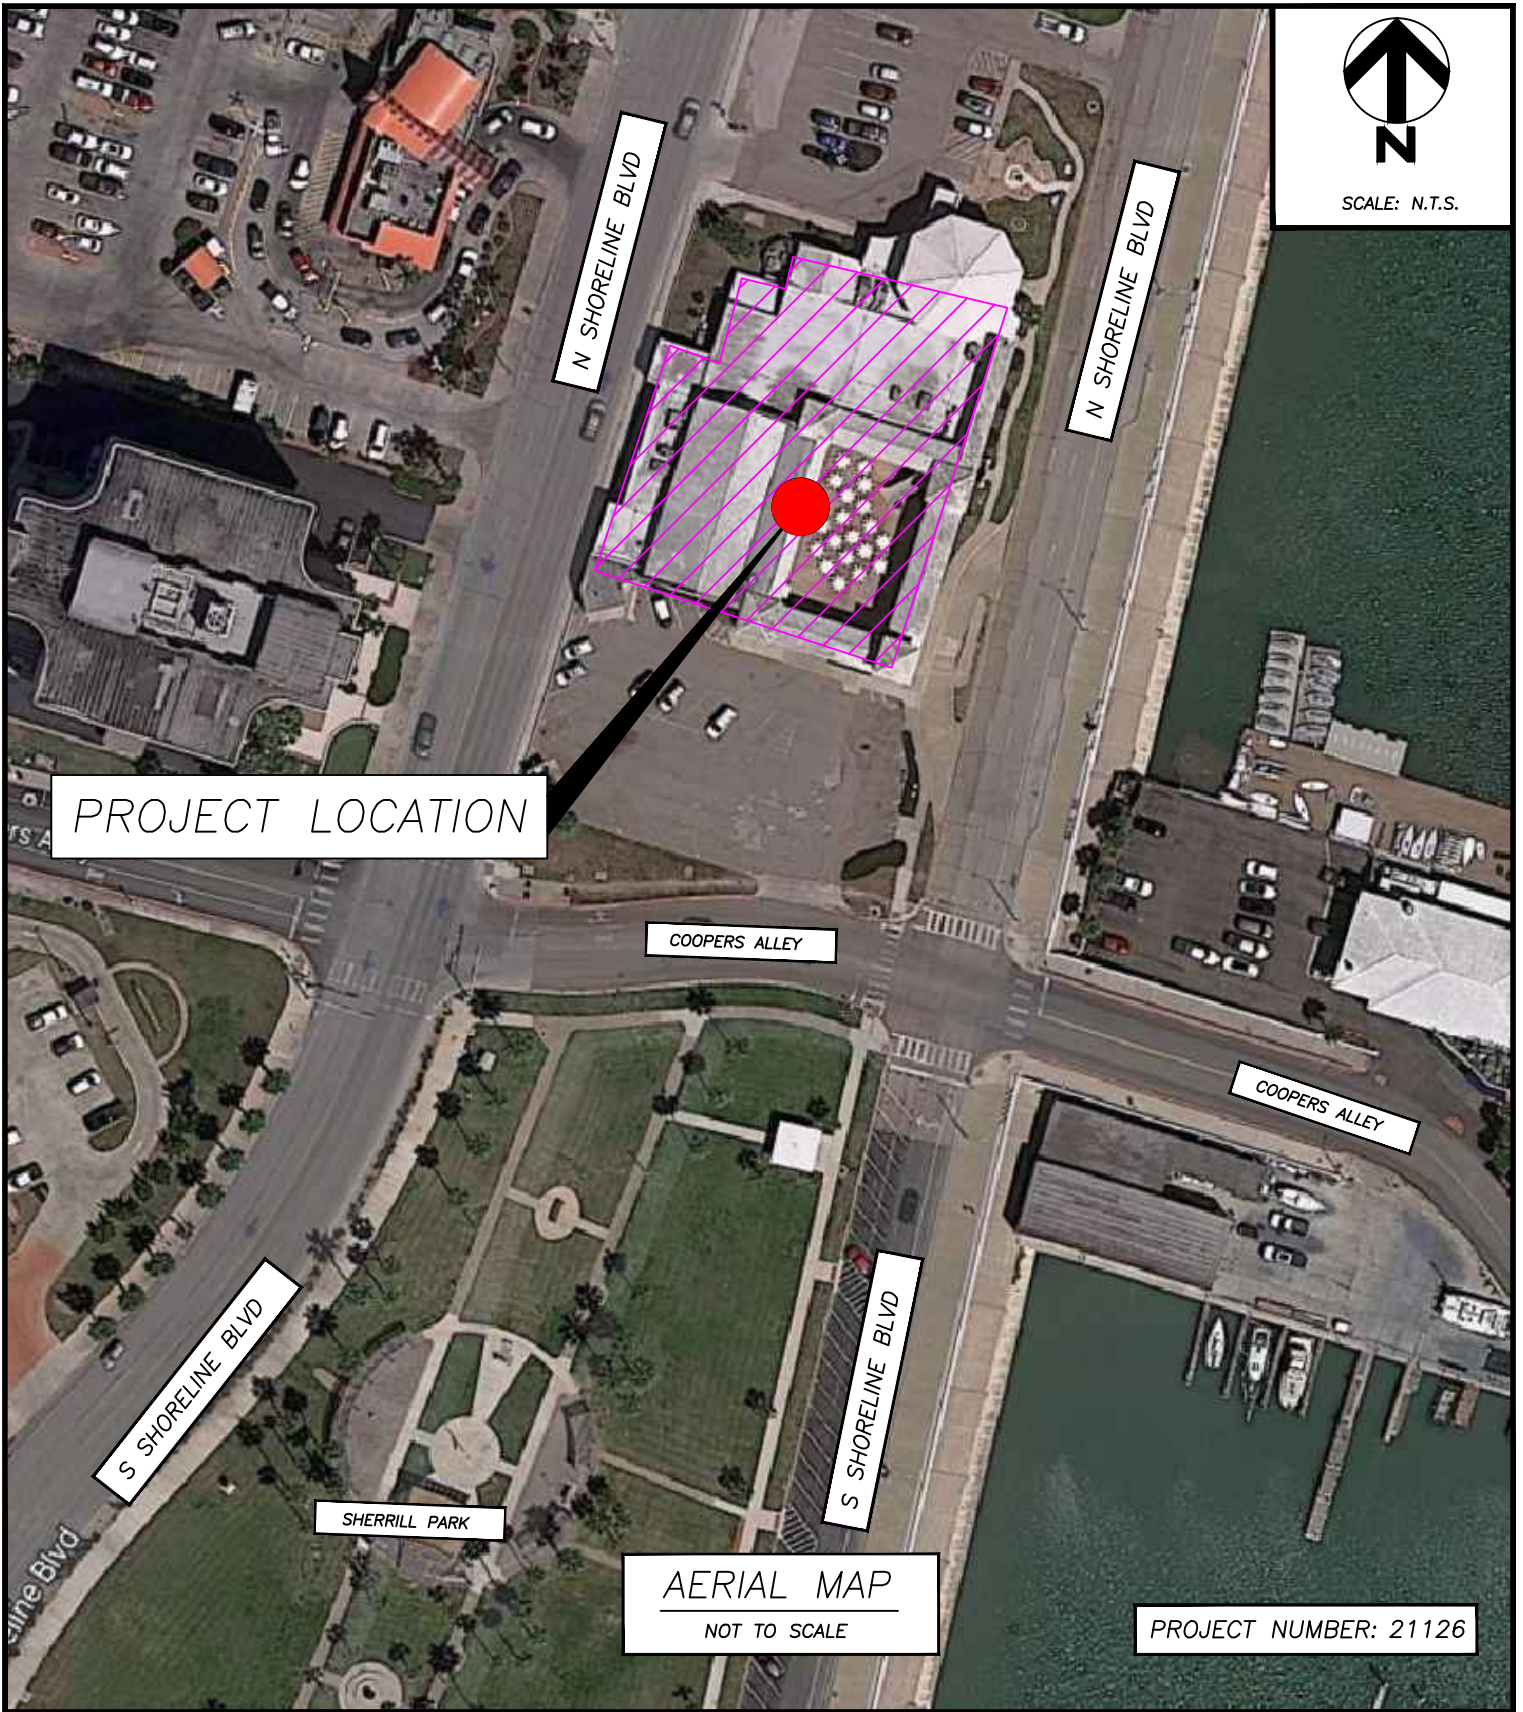

PROJECT LOCATION



SCALE: N.T.S.

COOPERS ALLEY

COOPERS ALLEY

S SHORELINE BLVD

S SHORELINE BLVD

SHERRILL PARK

AERIAL MAP

NOT TO SCALE

PROJECT NUMBER: 21126

ART CENTER REPAIRS & IMPROVEMENTS

CITY COUNCIL EXHIBIT
CITY OF CORPUS CHRISTI, TEXAS
DEPARTMENT OF ENGINEERING SERVICES

