



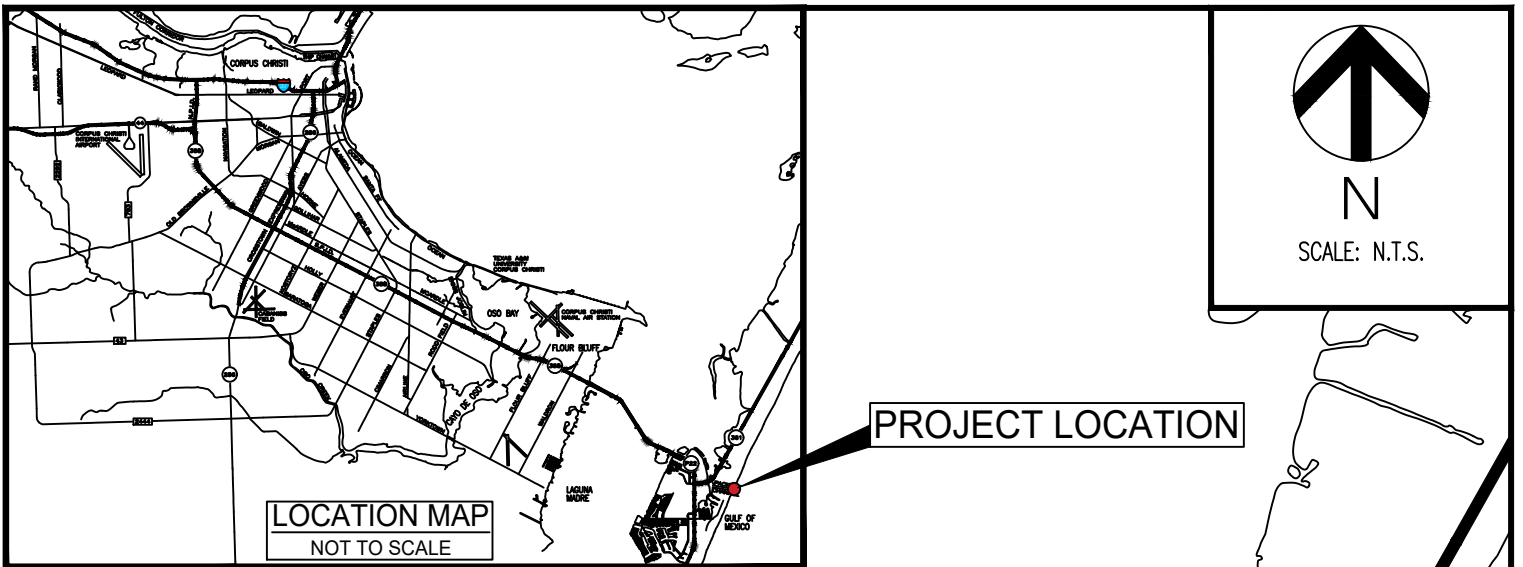

SCALE: N.T.S.

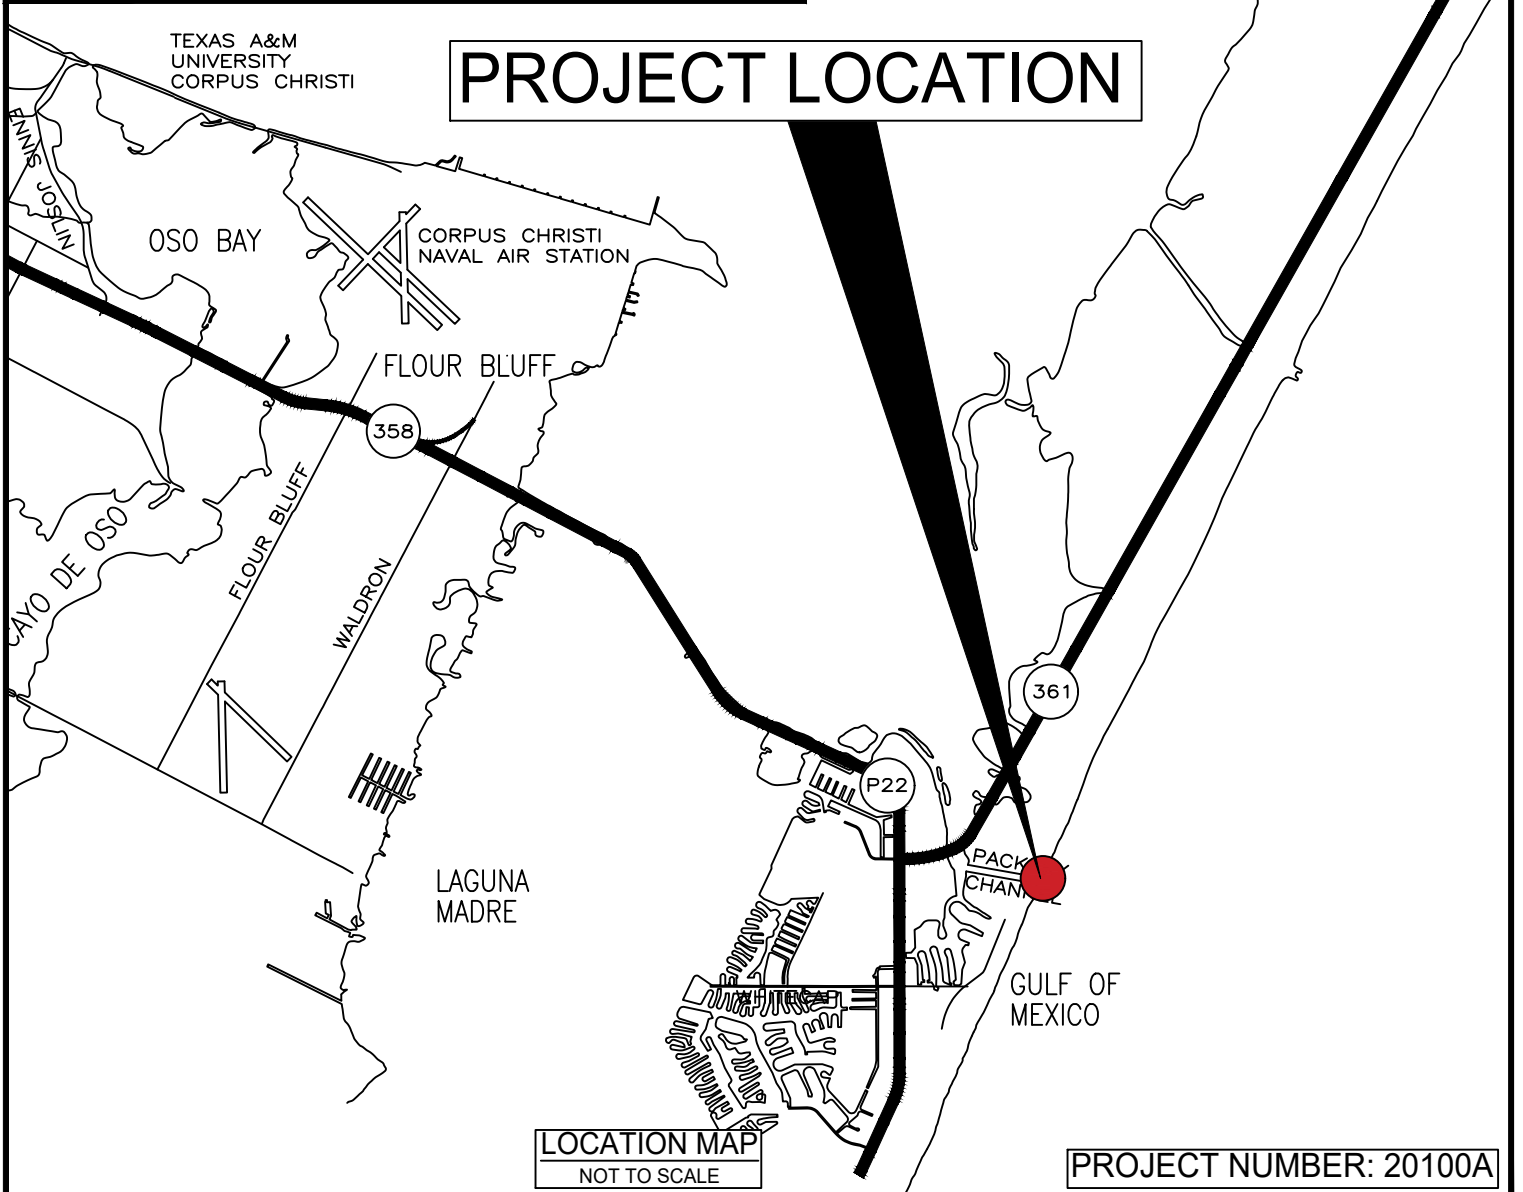

PROJECT NUMBER: 20100A

PACKERY CHANNEL WATERLINE

CITY COUNCIL EXHIBIT

CITY OF CORPUS CHRISTI, TEXAS
DEPARTMENT OF ENGINEERING SERVICES





N

SCALE: N.T.S.

Zahn Dr.

Hwy. 361

Packery Channel

Project Location

New 20" Waterline

Project Number: 20100A

VICINITY MAP
NOT TO SCALE

Packery Channel Waterline

CITY COUNCIL EXHIBIT
CITY OF CORPUS CHRISTI, TEXAS
DEPARTMENT OF ENGINEERING SERVICES

