


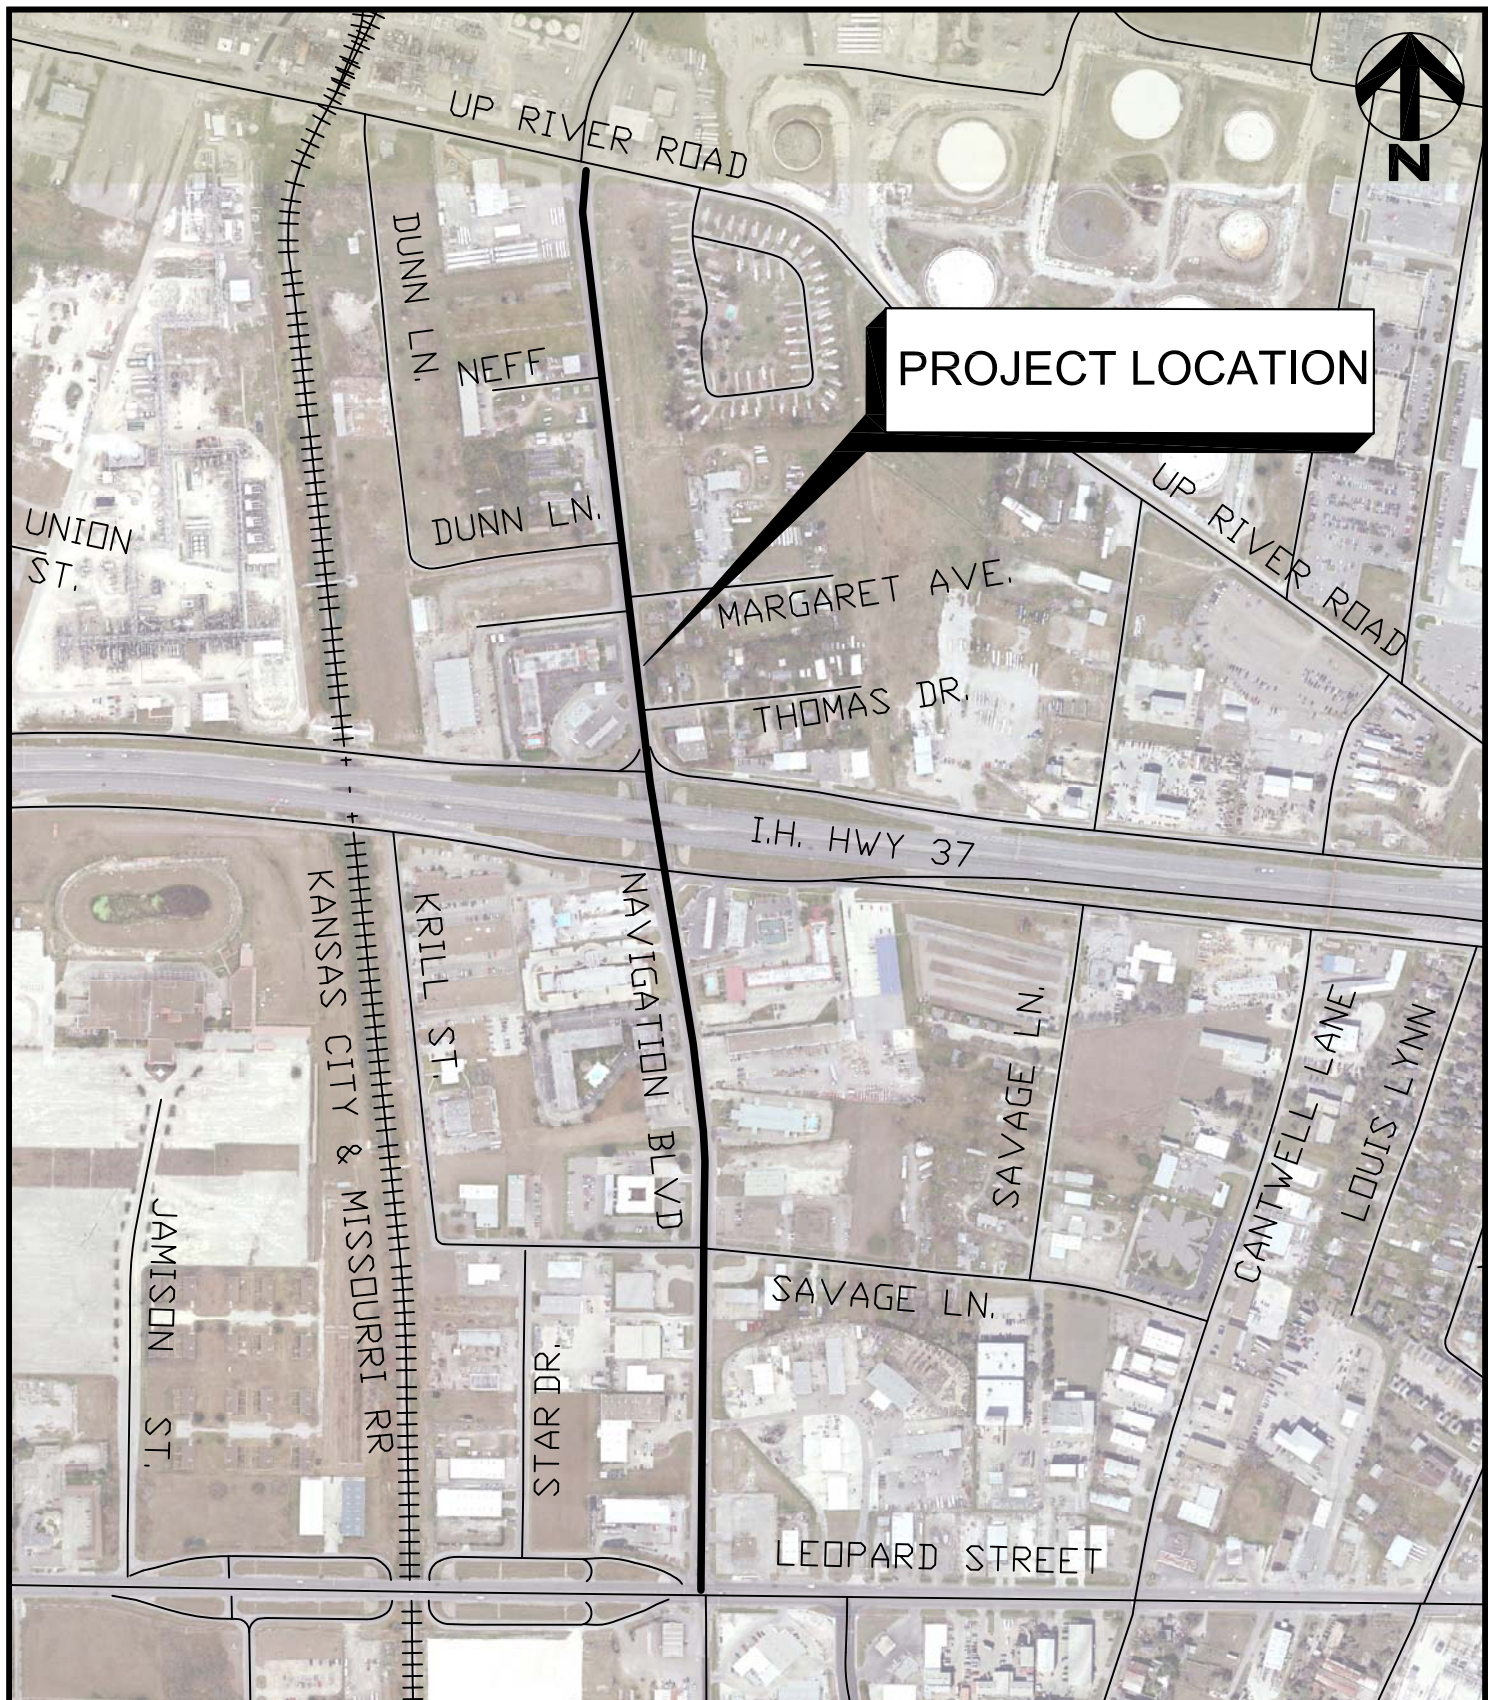

LOCATION MAP

NOT TO SCALE

PROJECT # E12090

NAVIGATION BLVD

UP RIVER ROAD TO LEOPARD STREET BOND 2012

EXHIBIT B

CITY OF CORPUS CHRISTI, TEXAS
DEPARTMENT OF ENGINEERING SERVICES
PAGE: 1 OF 1

