


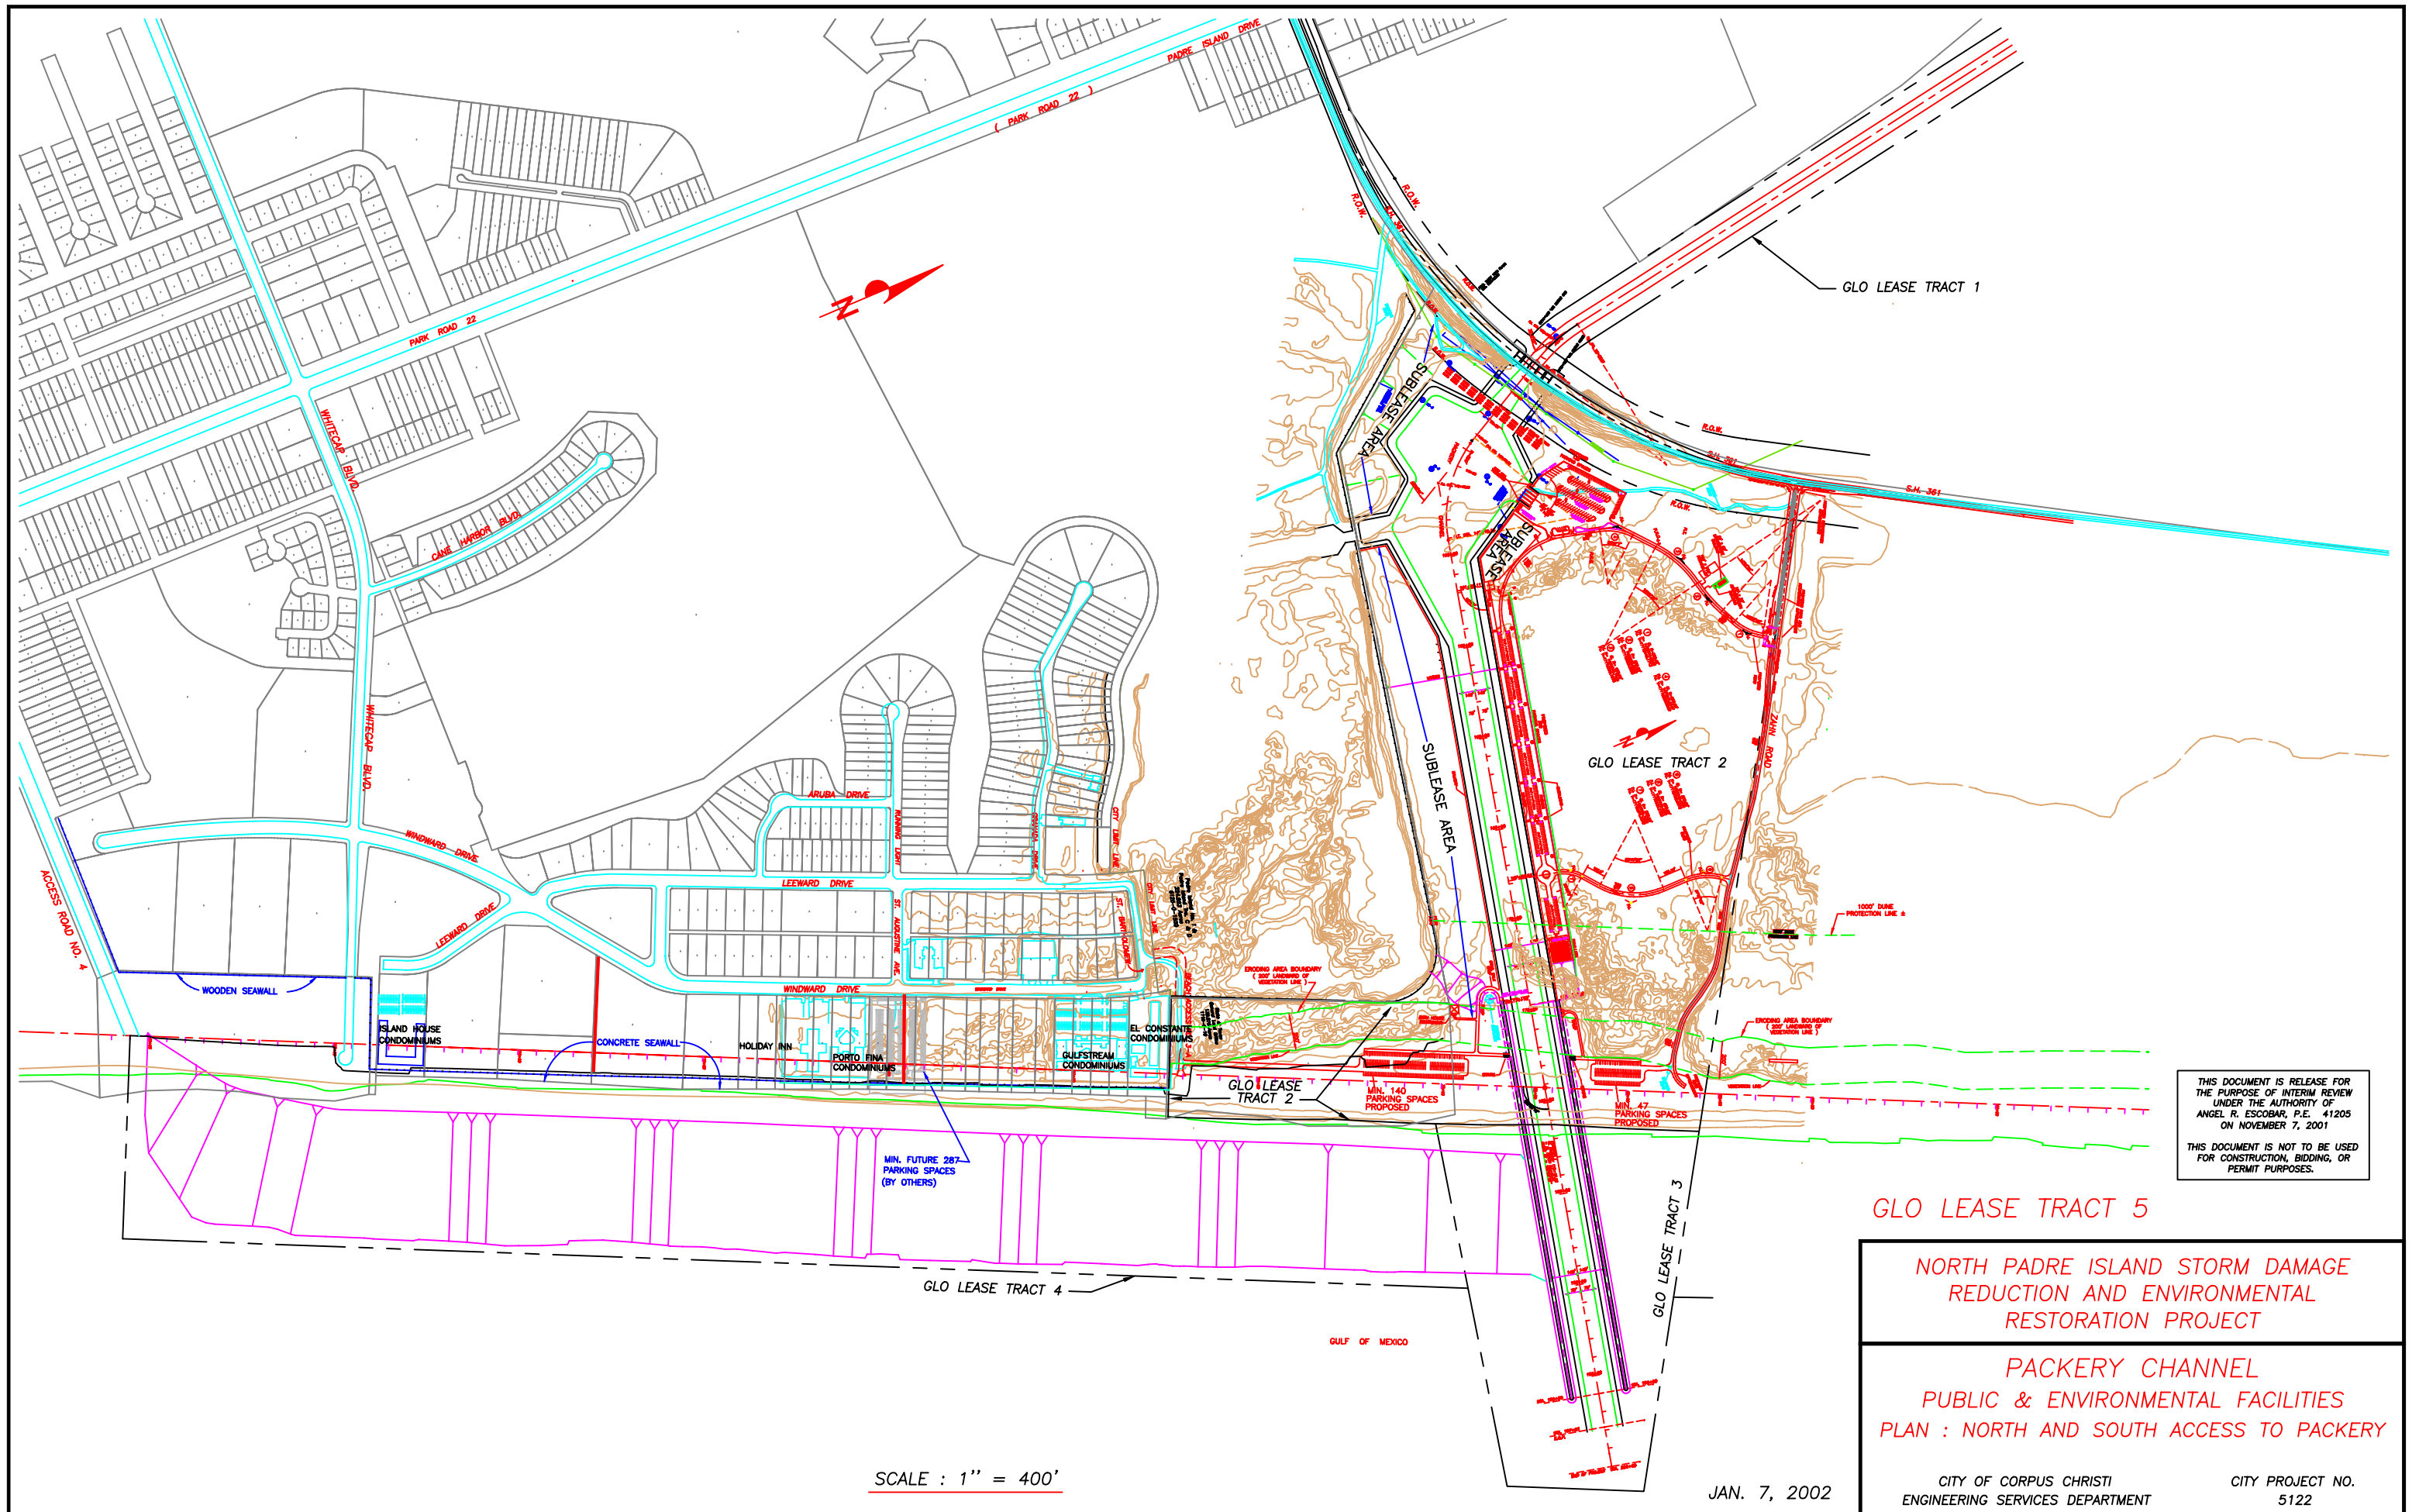

THIS DOCUMENT IS RELEASE FOR THE PURPOSE OF INTERIM REVIEW UNDER THE AUTHORITY OF ANGEL R. ESCOBAR, P.E. 41205 ON NOVEMBER 7, 2001

THIS DOCUMENT IS NOT TO BE USED FOR CONSTRUCTION, BIDDING, OR PERMIT PURPOSES.

GLO LEASE TRACT 5


NORTH PADRE ISLAND STORM DAMAGE
REDUCTION AND ENVIRONMENTAL
RESTORATION PROJECT

PACKERY CHANNEL
PUBLIC & ENVIRONMENTAL FACILITIES
PLAN : NORTH AND SOUTH ACCESS TO PACKERY

CITY OF CORPUS CHRISTI
ENGINEERING SERVICES DEPARTMENT

CITY PROJECT NO.
5122

JAN. 7, 2002

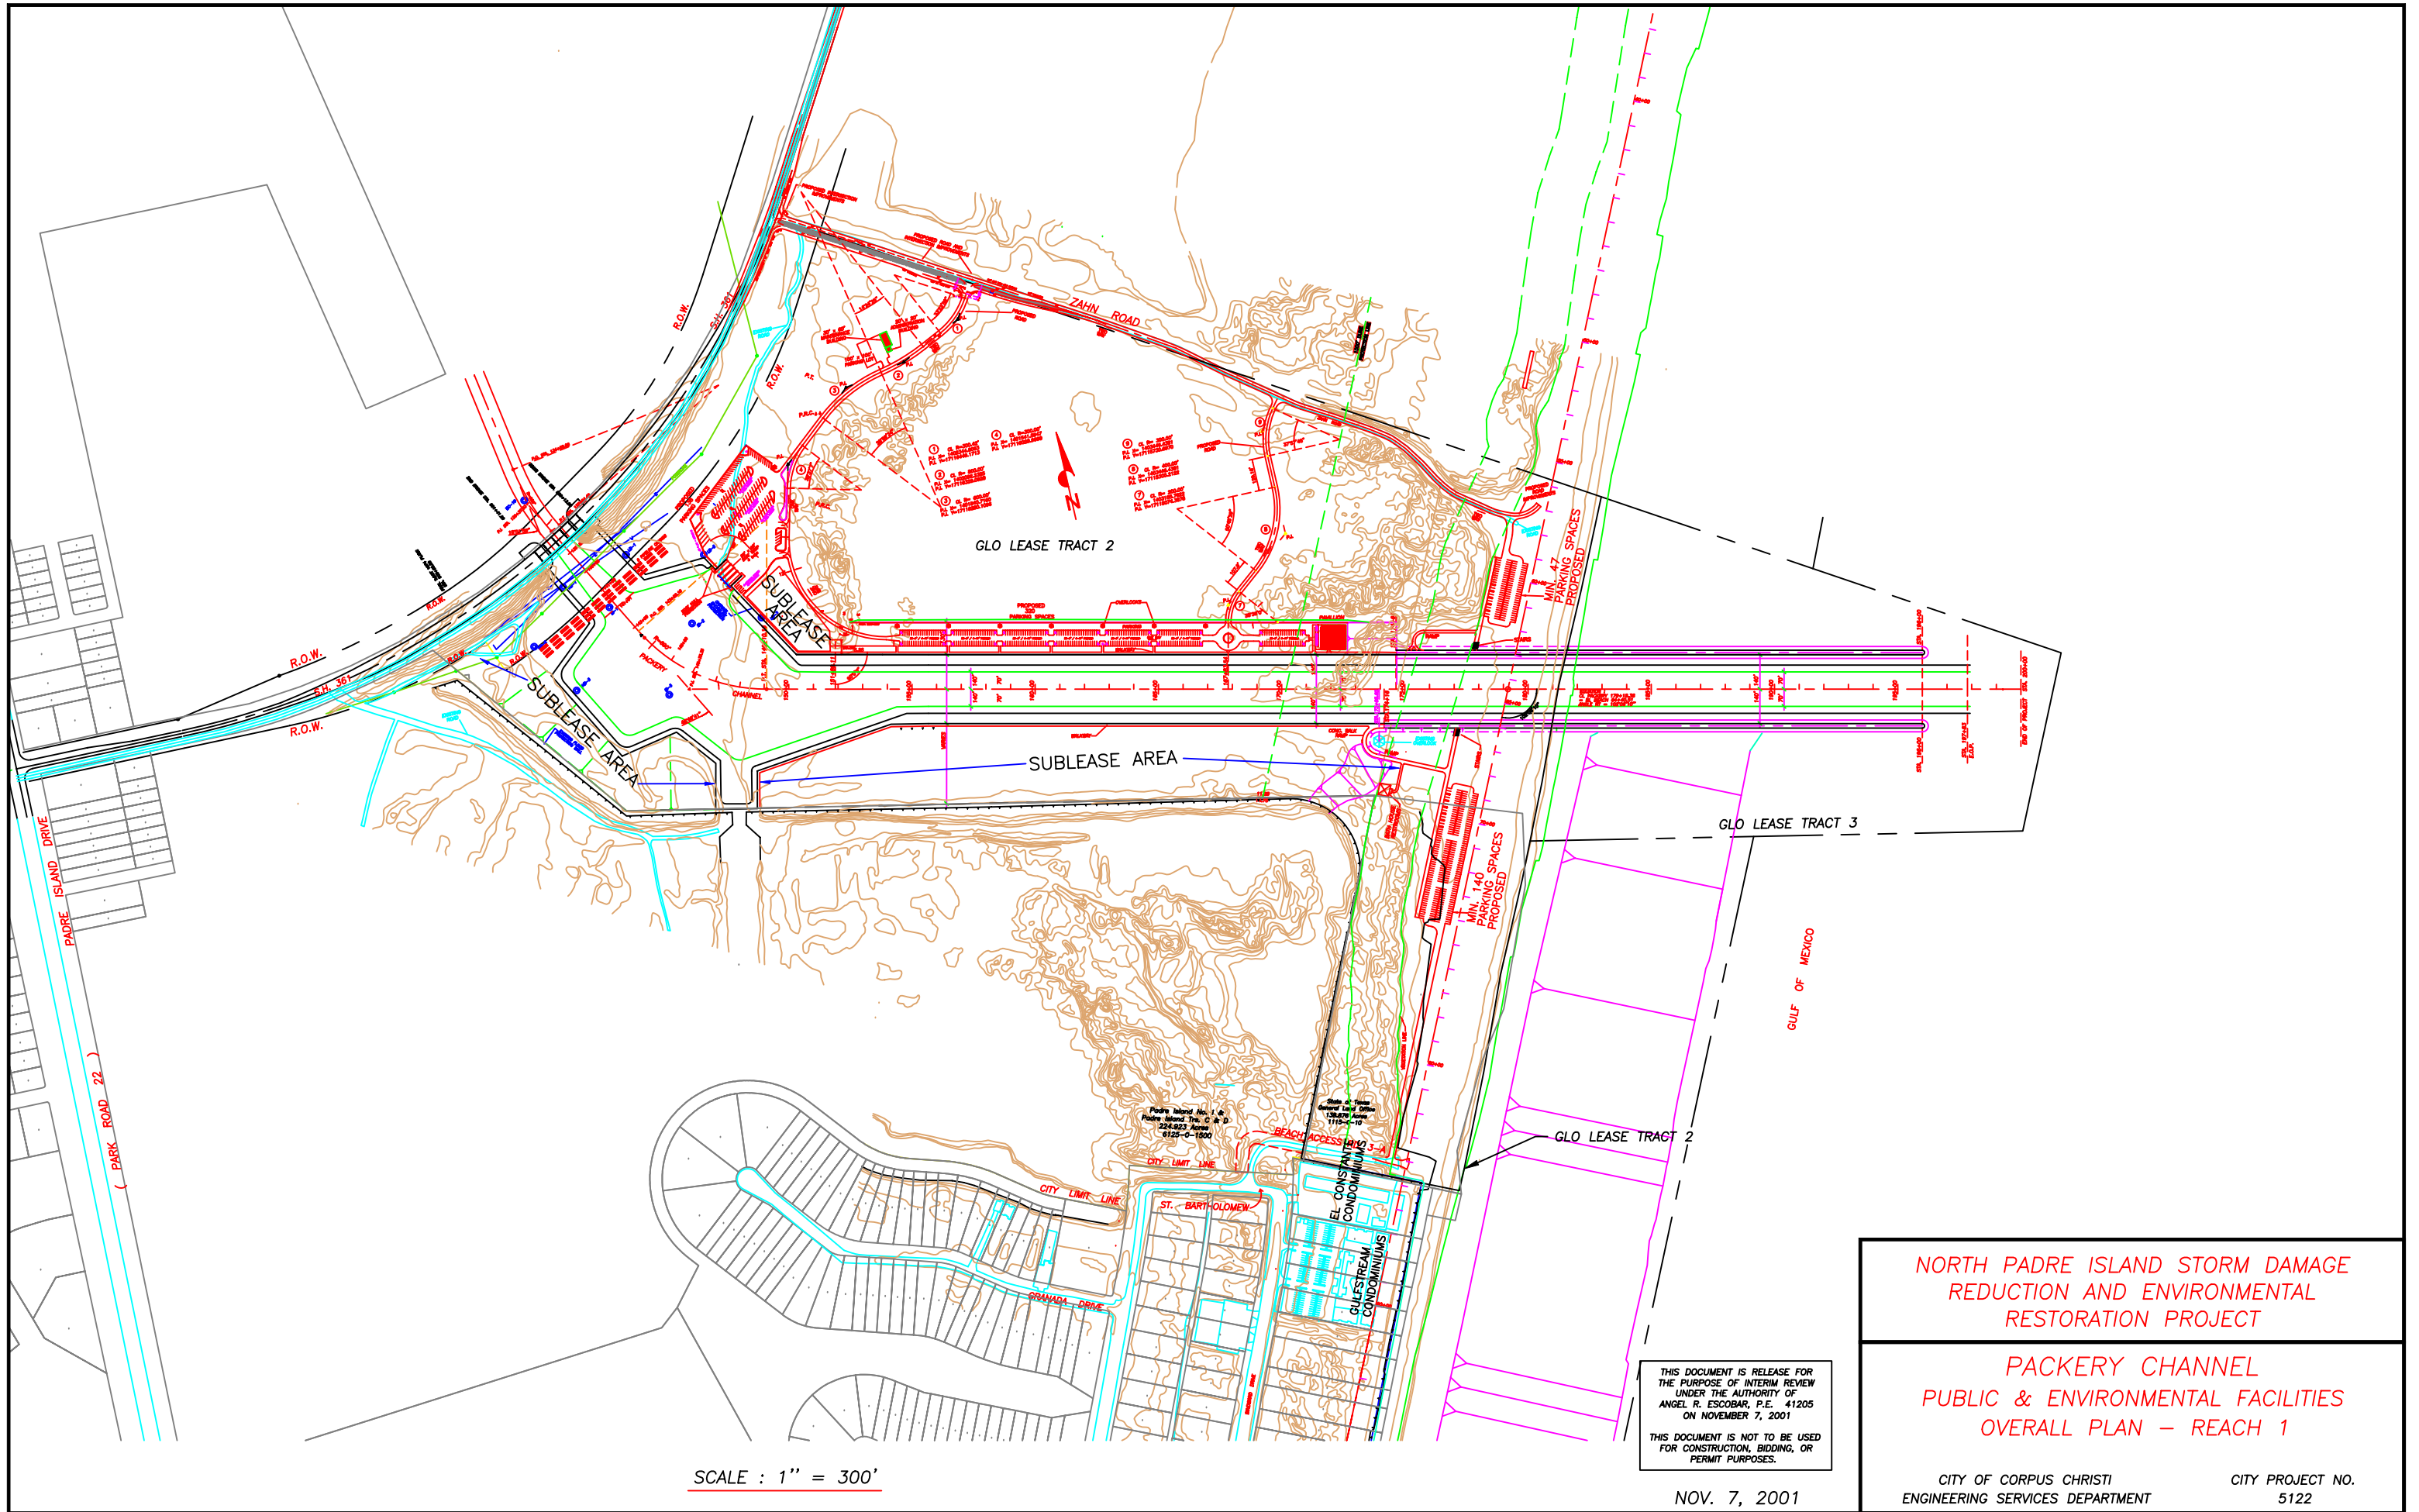

SCALE : 1" = 300'

THIS DOCUMENT IS RELEASE FOR THE PURPOSE OF INTERIM REVIEW UNDER THE AUTHORITY OF ANGEL R. ESCOBAR, P.E. 41205 ON NOVEMBER 7, 2001. THIS DOCUMENT IS NOT TO BE USED FOR CONSTRUCTION, BIDDING, OR PERMIT PURPOSES.


NOV. 7, 2001

NORTH PADRE ISLAND STORM DAMAGE
REDUCTION AND ENVIRONMENTAL
RESTORATION PROJECT

PACKERY CHANNEL
PUBLIC & ENVIRONMENTAL FACILITIES
OVERALL PLAN – REACH 1

CITY OF CORPUS CHRISTI
ENGINEERING SERVICES DEPARTMENT

CITY PROJECT NO.
5122

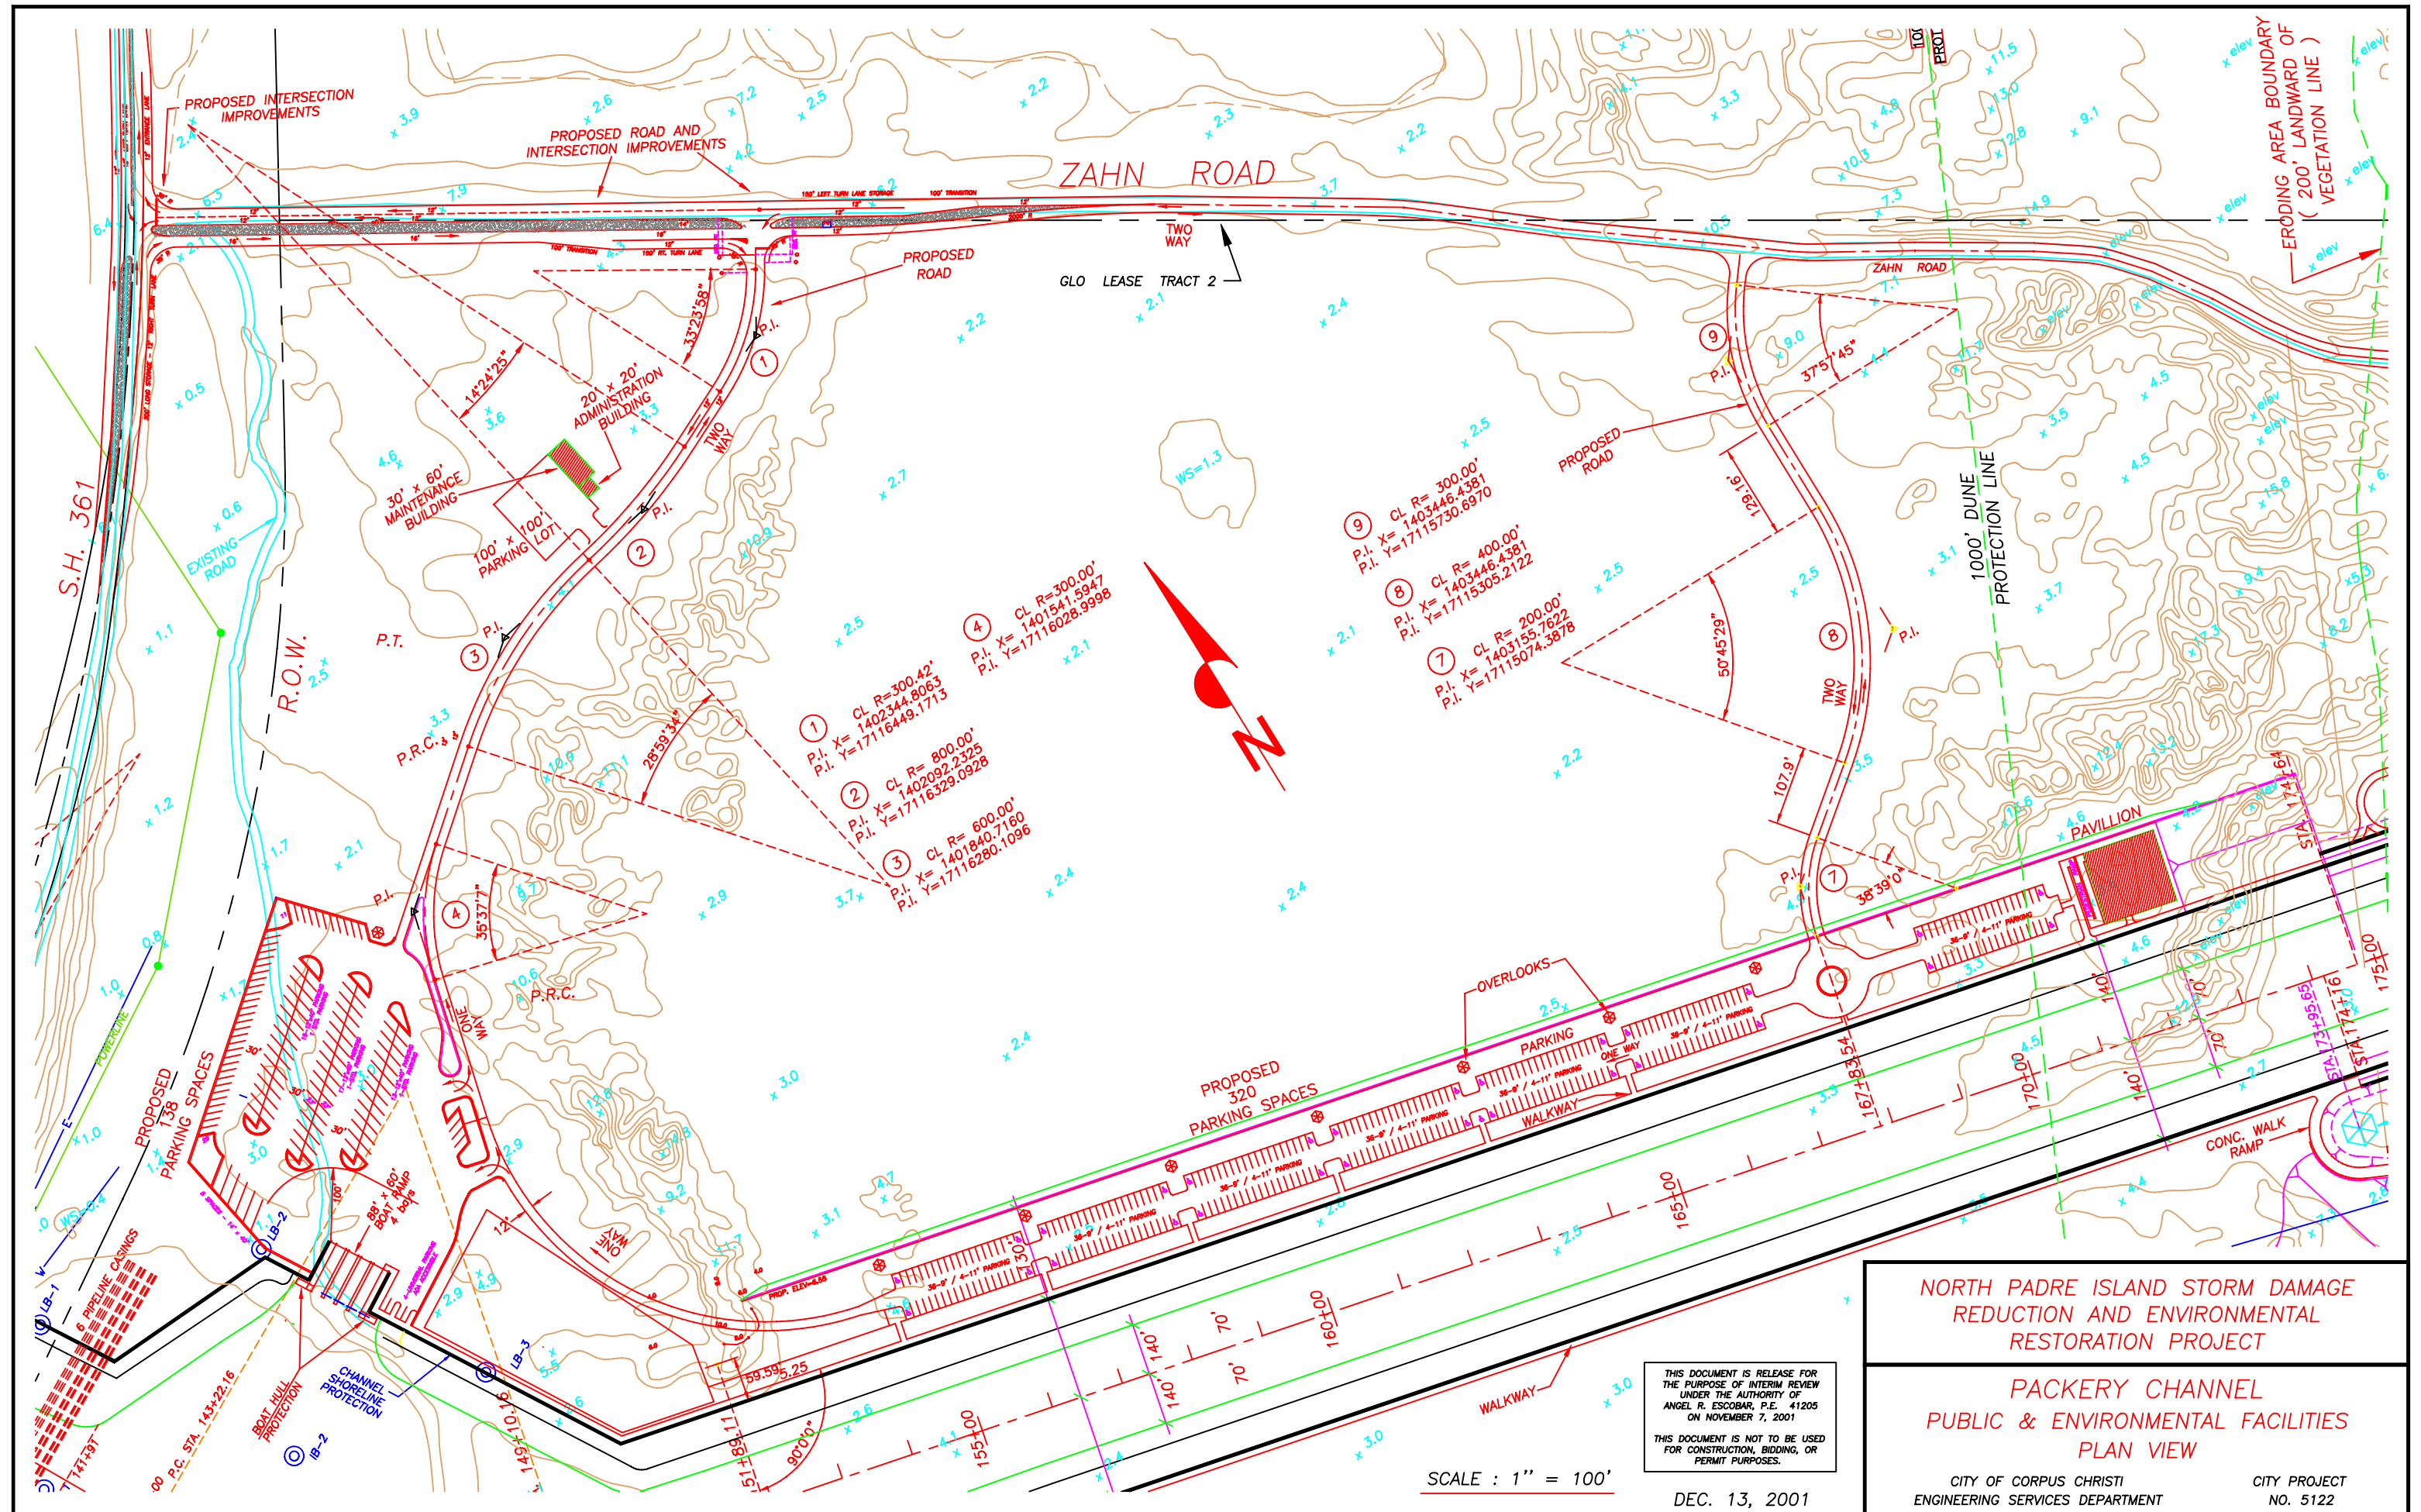

NORTH PADRE ISLAND STORM DAMAGE
REDUCTION AND ENVIRONMENTAL
RESTORATION PROJECT

PACKERY CHANNEL PUBLIC & ENVIRONMENTAL FACILITIES PLAN VIEW

CITY OF CORPUS CHRISTI
ENGINEERING SERVICES DEPARTMENT


CITY PROJECT
NO. 5122

THIS DOCUMENT IS RELEASE FOR
THE PURPOSE OF INTERIM REVIEW
UNDER THE AUTHORITY OF
ANGEL R. ESCOBAR, P.E. 41205
ON NOVEMBER 7, 2001

THIS DOCUMENT IS NOT TO BE USED
FOR CONSTRUCTION, BIDDING, OR
PERMIT PURPOSES.

DEC. 13, 2001

SCALE : 1" = 100'

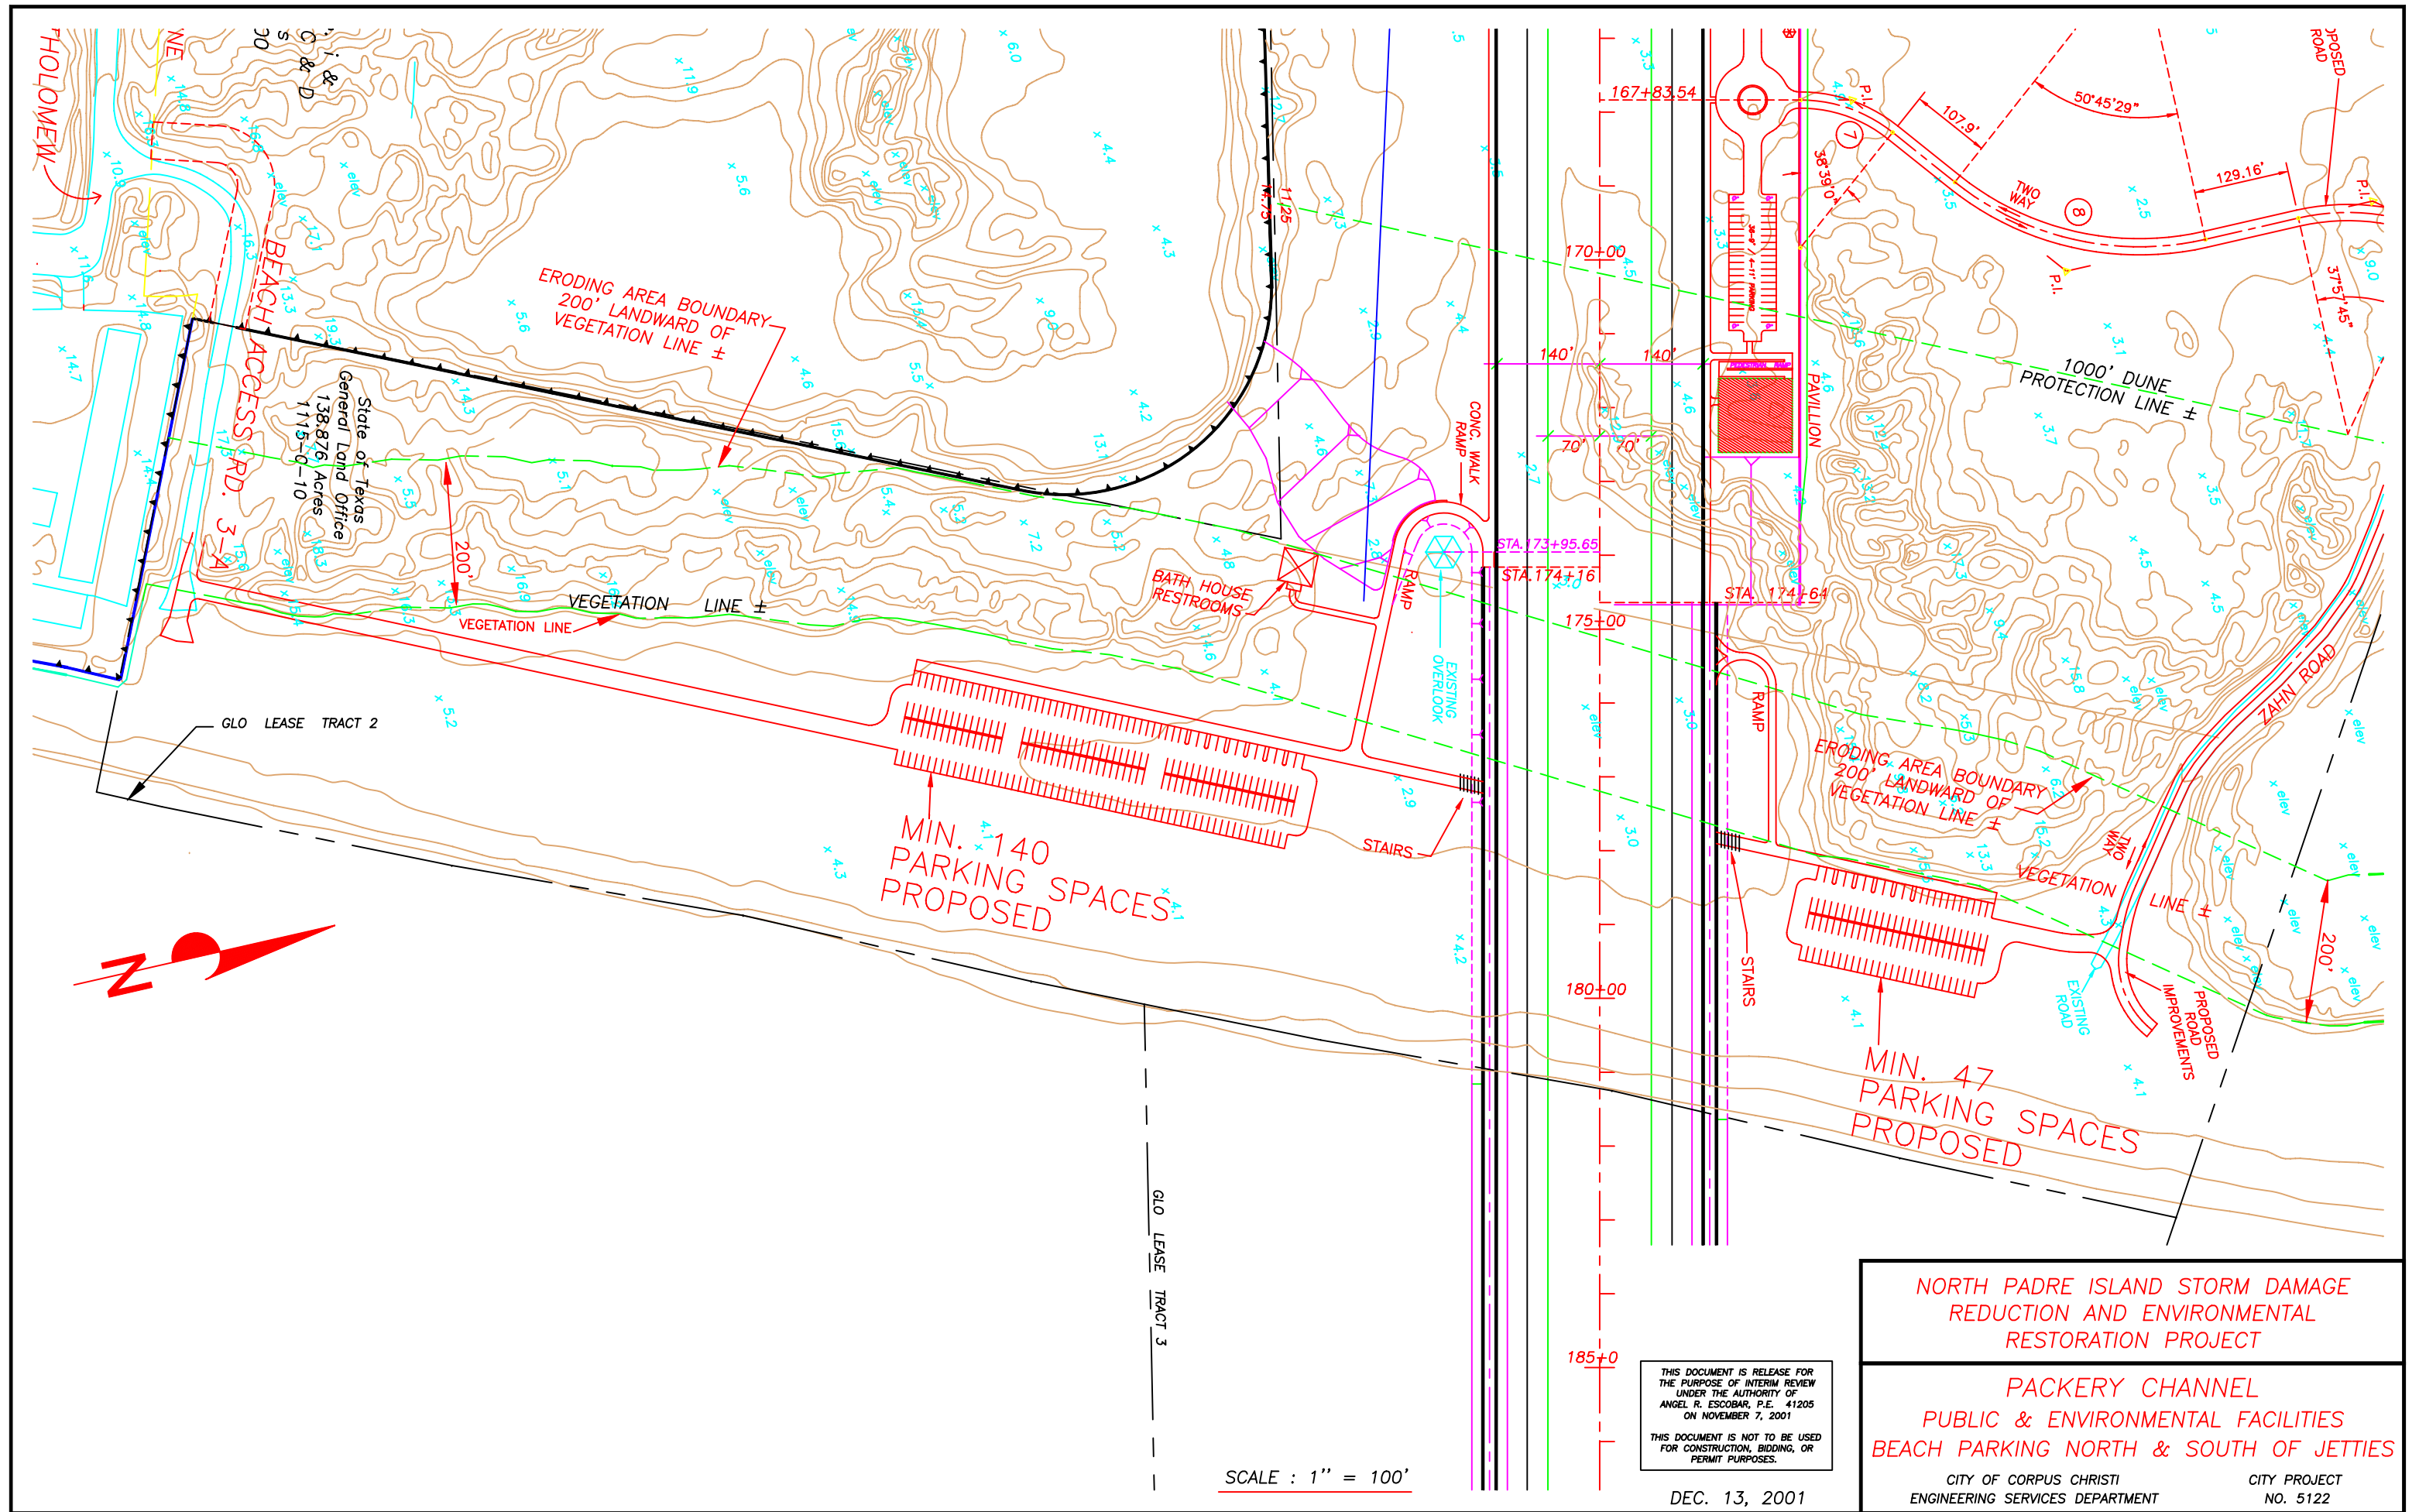

THIS DOCUMENT IS RELEASE FOR THE PURPOSE OF INTERIM REVIEW UNDER THE AUTHORITY OF ANGEL R. ESCOBAR, P.E. 41205 ON NOVEMBER 7, 2001
THIS DOCUMENT IS NOT TO BE USED FOR CONSTRUCTION, BIDDING, OR PERMIT PURPOSES.


DEC. 13, 2001

NORTH PADRE ISLAND STORM DAMAGE REDUCTION AND ENVIRONMENTAL RESTORATION PROJECT

PACKERY CHANNEL
PUBLIC & ENVIRONMENTAL FACILITIES
BEACH PARKING NORTH & SOUTH OF JETTIES

CITY OF CORPUS CHRISTI
ENGINEERING SERVICES DEPARTMENT

CITY PROJECT
NO. 5122

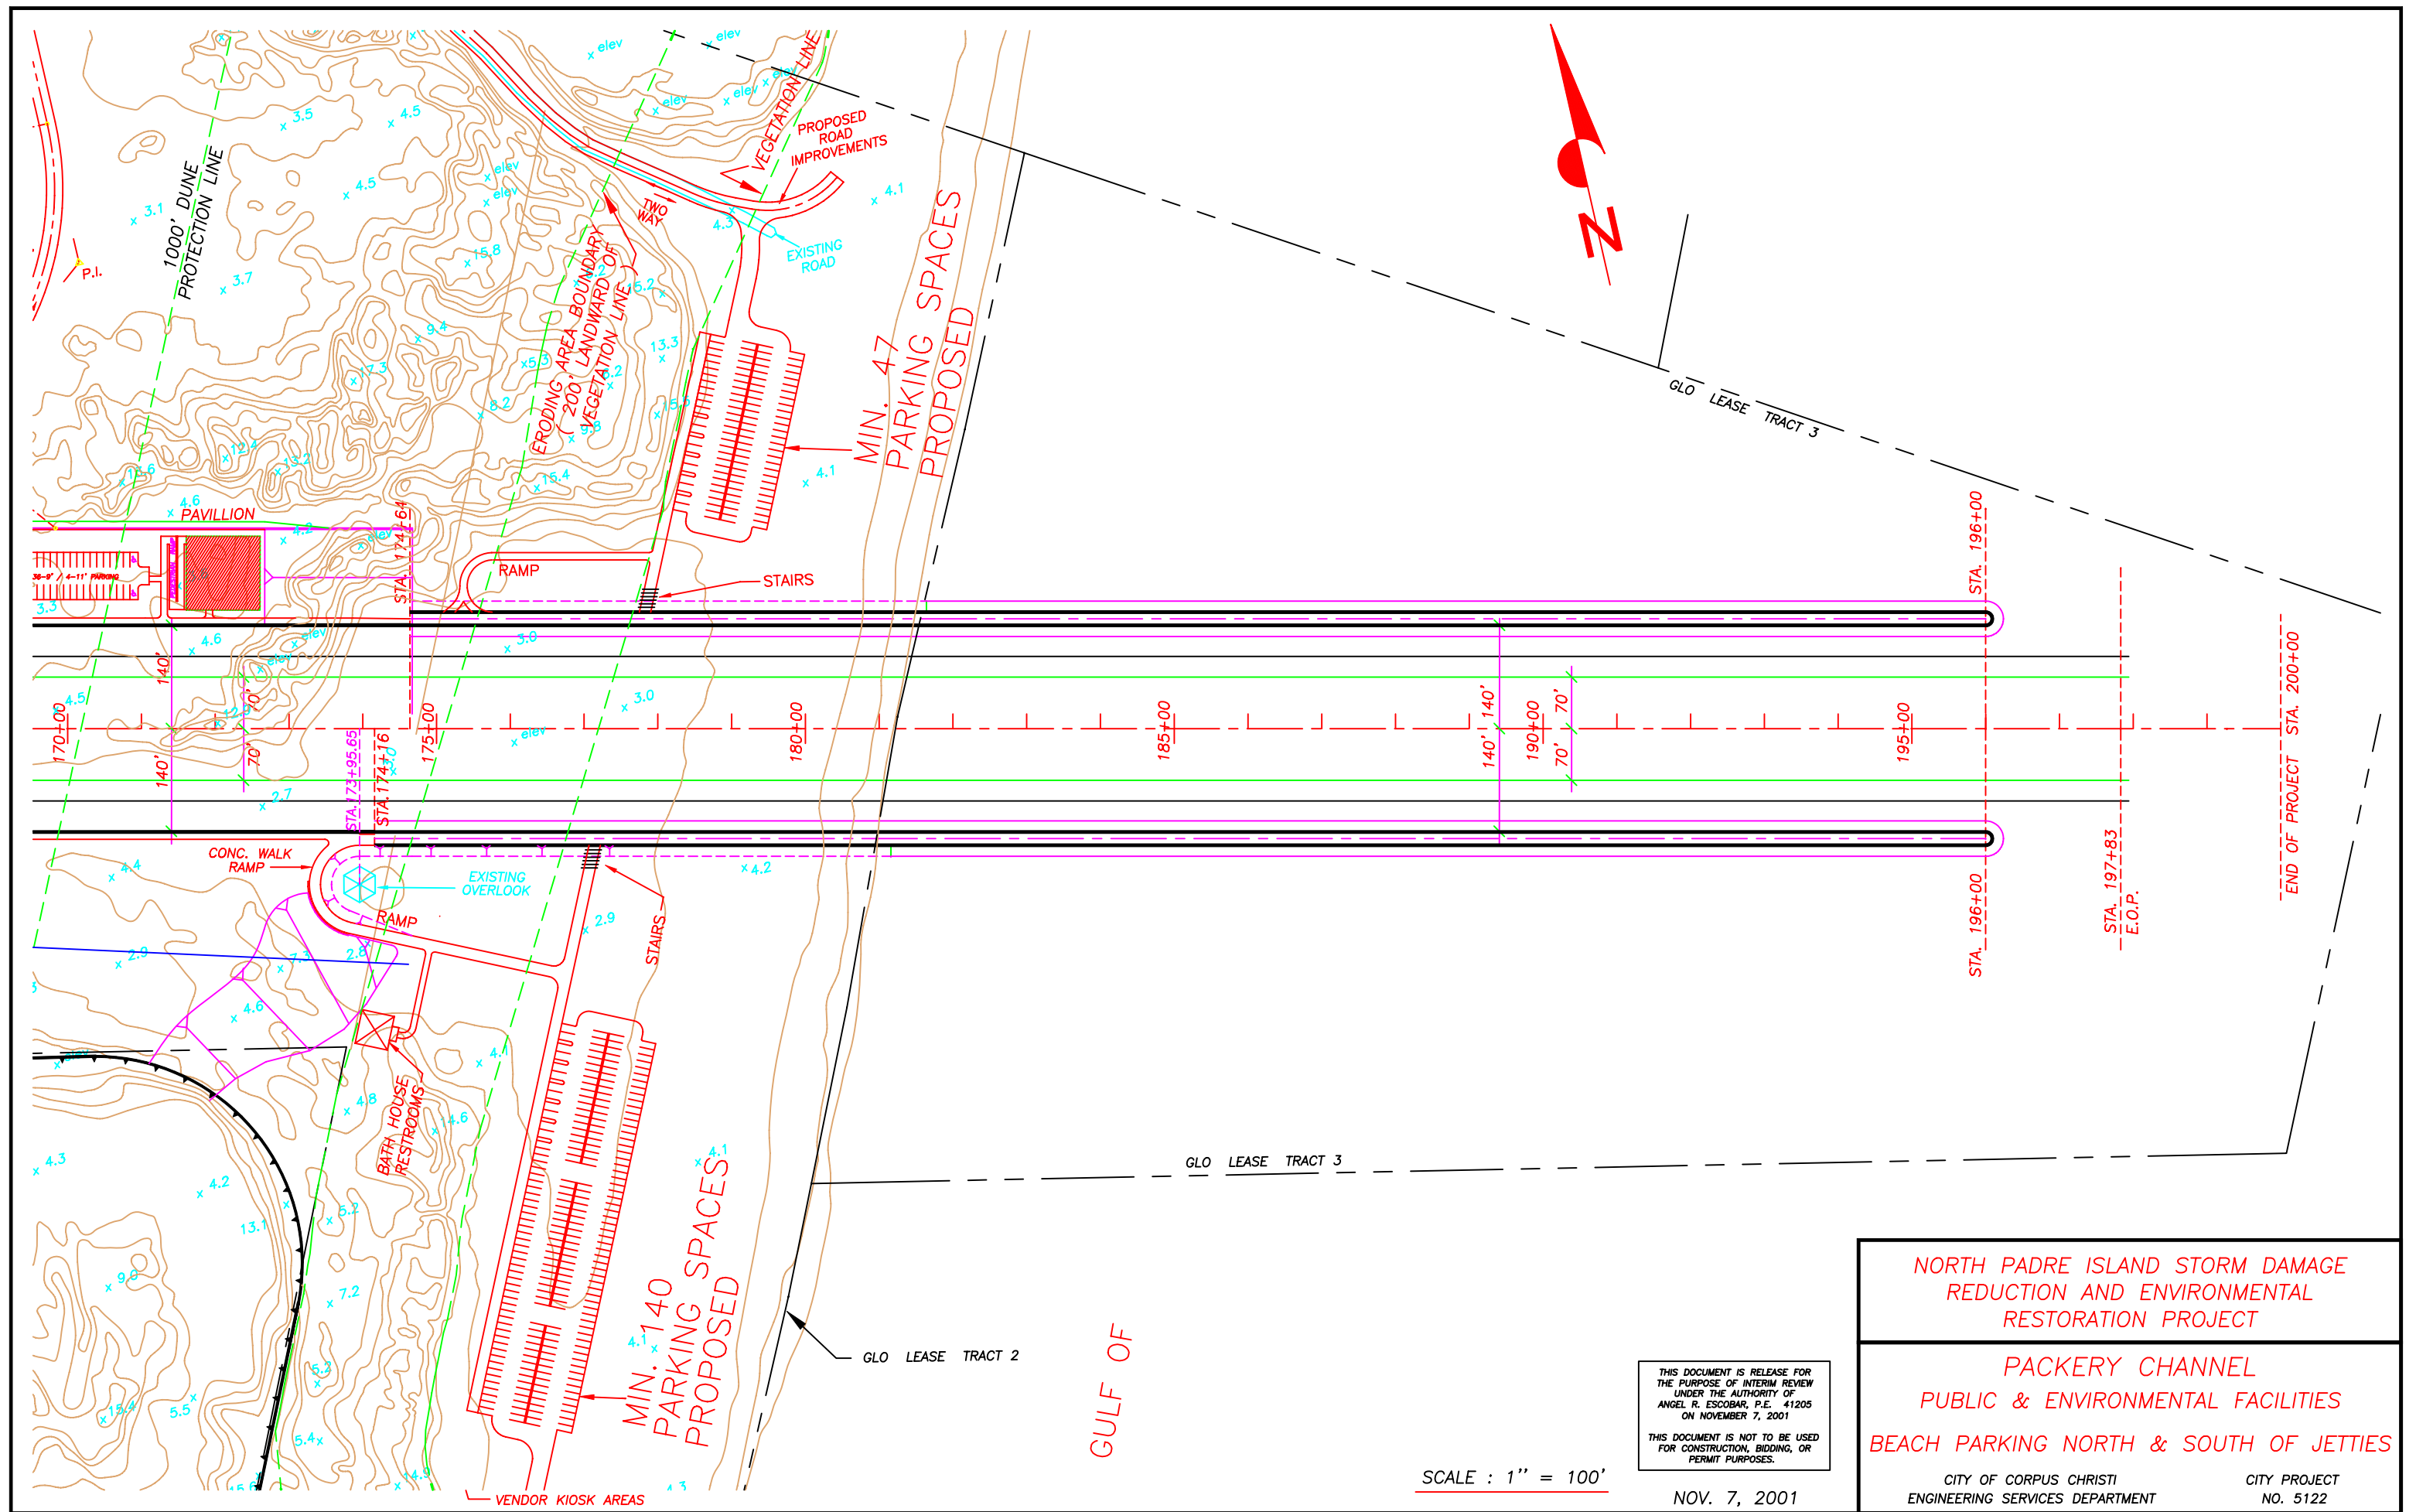

SCALE : 1" = 100'

THIS DOCUMENT IS RELEASE FOR THE PURPOSE OF INTERIM REVIEW UNDER THE AUTHORITY OF ANGEL R. ESCOBAR, P.E. 41205 ON NOVEMBER 7, 2001
THIS DOCUMENT IS NOT TO BE USED FOR CONSTRUCTION, BIDDING, OR PERMIT PURPOSES.


NOV. 7, 2001

NORTH PADRE ISLAND STORM DAMAGE
REDUCTION AND ENVIRONMENTAL
RESTORATION PROJECT

PACKERY CHANNEL
PUBLIC & ENVIRONMENTAL FACILITIES
BEACH PARKING NORTH & SOUTH OF JETTIES

CITY OF CORPUS CHRISTI
ENGINEERING SERVICES DEPARTMENT

CITY PROJECT
NO. 5122

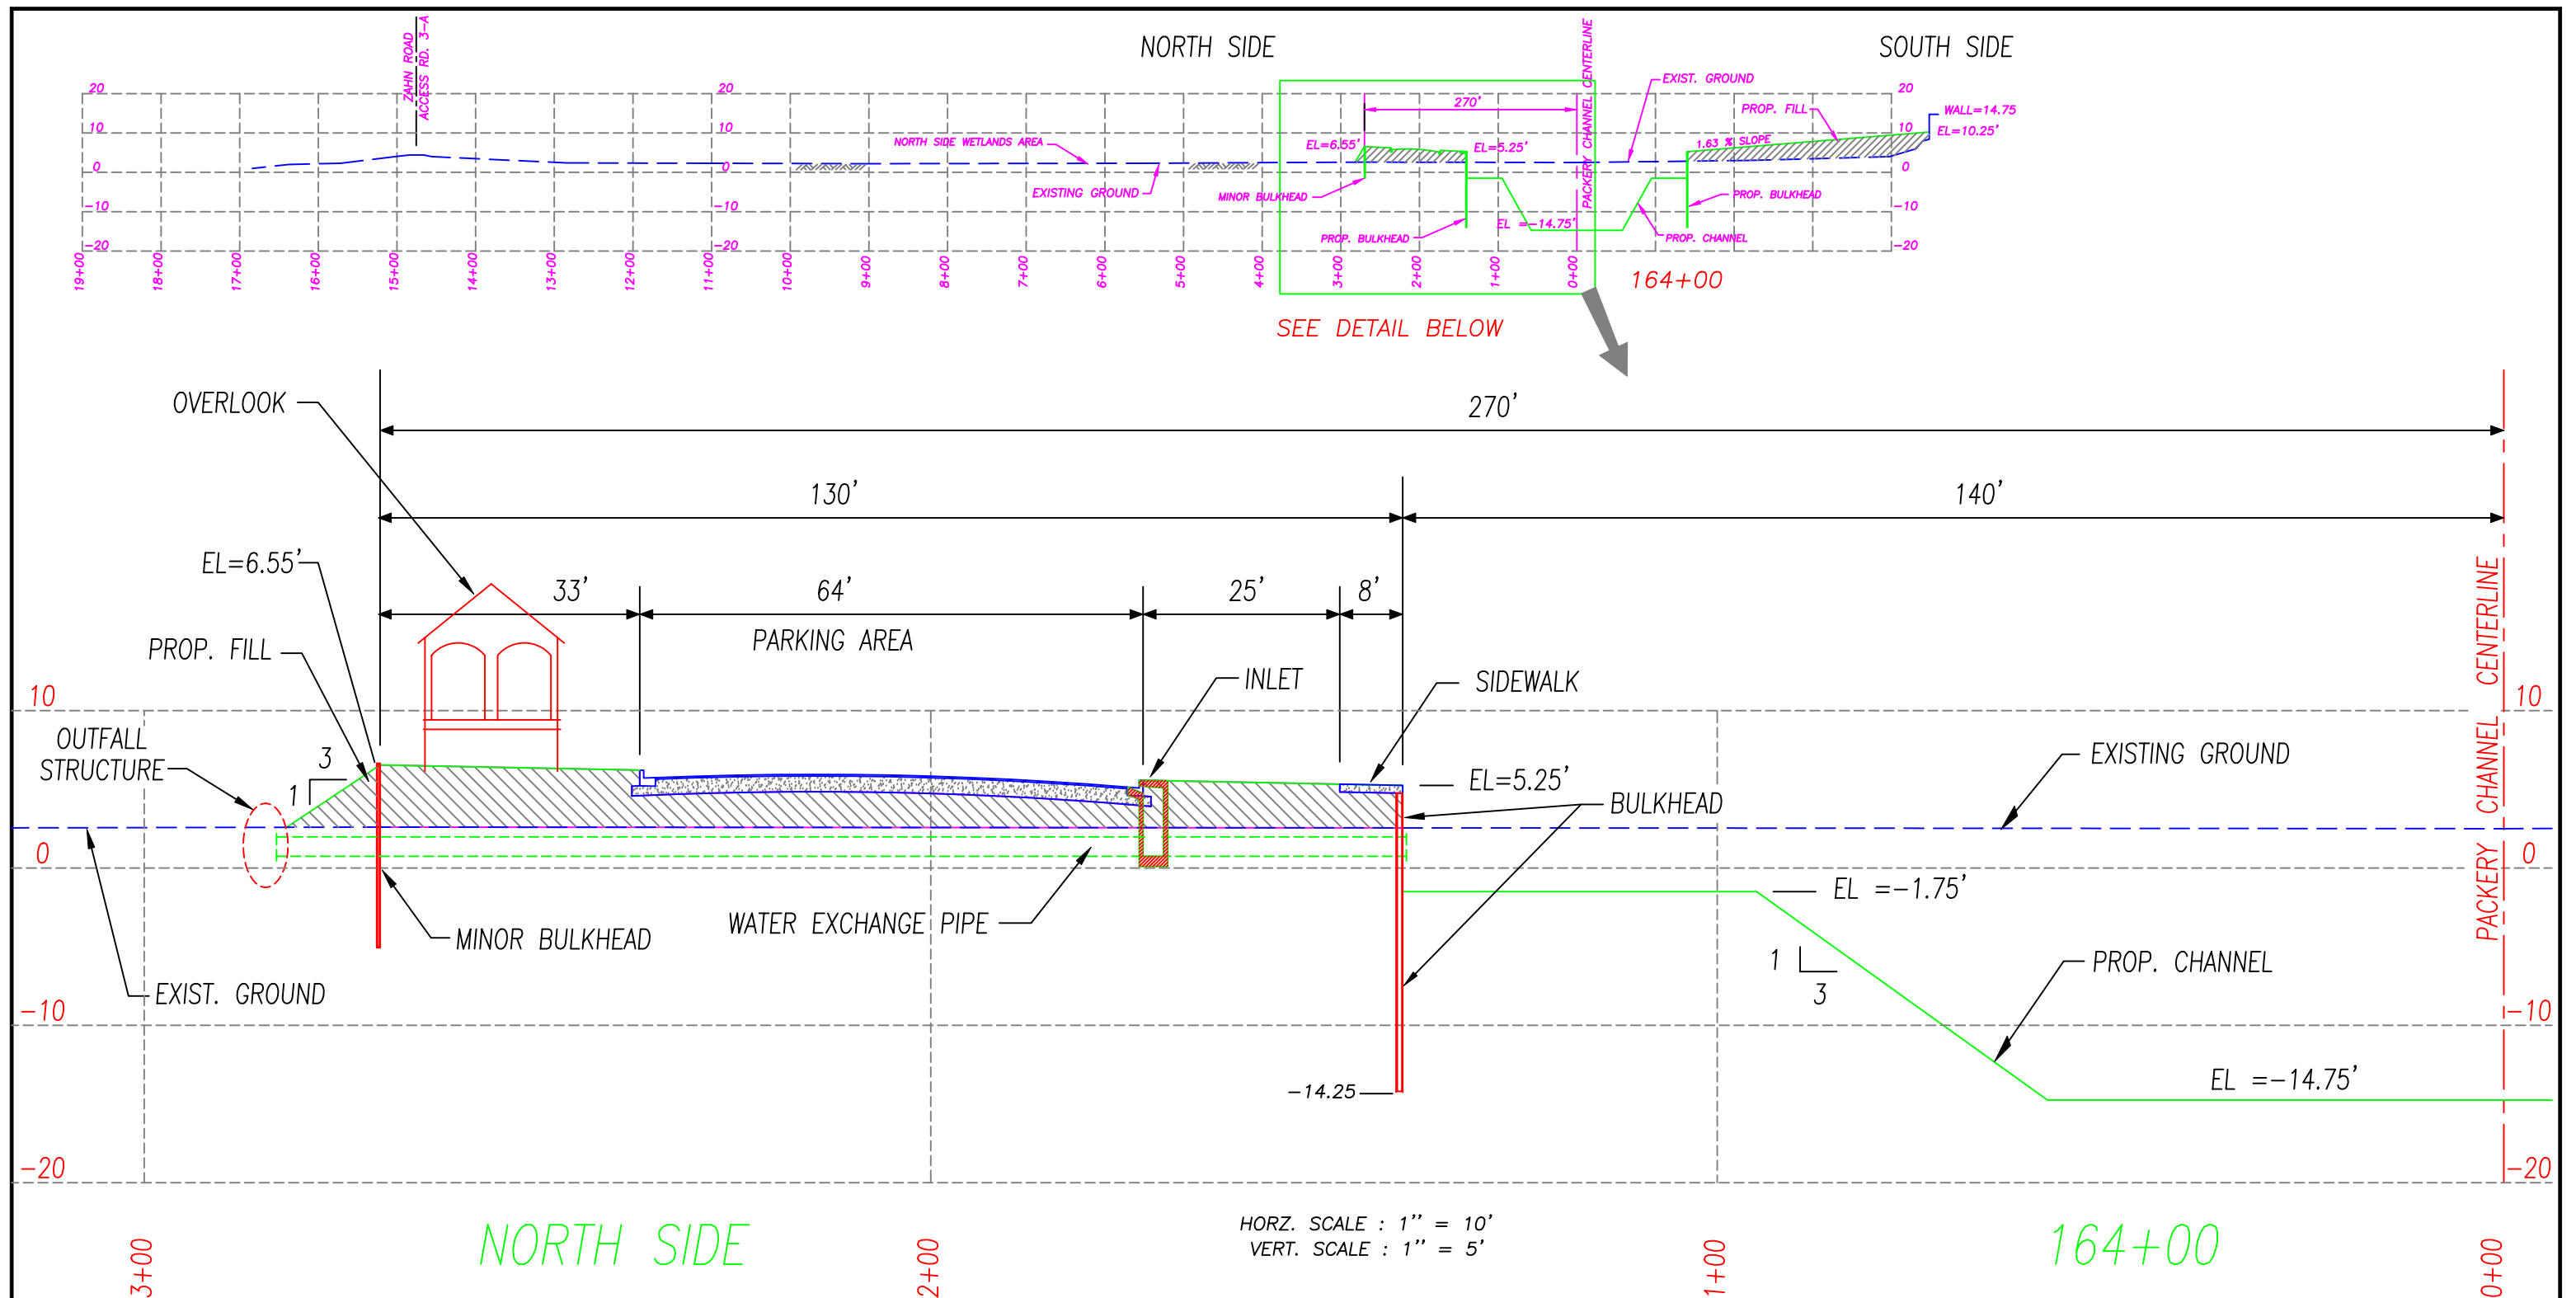

THIS DOCUMENT IS RELEASE FOR
THE PURPOSE OF INTERIM REVIEW
UNDER THE AUTHORITY OF
ANGEL R. ESCOBAR, P.E. 41205
ON NOVEMBER 7, 2001
THIS DOCUMENT IS NOT TO BE USED
FOR CONSTRUCTION, BIDDING, OR
PERMIT PURPOSES.

NOV. 7, 2001

NORTH PADRE ISLAND STORM DAMAGE
REDUCTION AND ENVIRONMENTAL
RESTORATION PROJECT

PACKERY CHANNEL
PUBLIC & ENVIRONMENTAL FACILITIES
TYPICAL CROSS-SECTION
NORTH PARKING LOT NEXT TO BULKHEAD

CITY OF CORPUS CHRISTI
ENGINEERING SERVICES DEPARTMENT

CITY PROJECT
NO. 5122

ATTACHMENT No.2 Sheet 6 of 6