
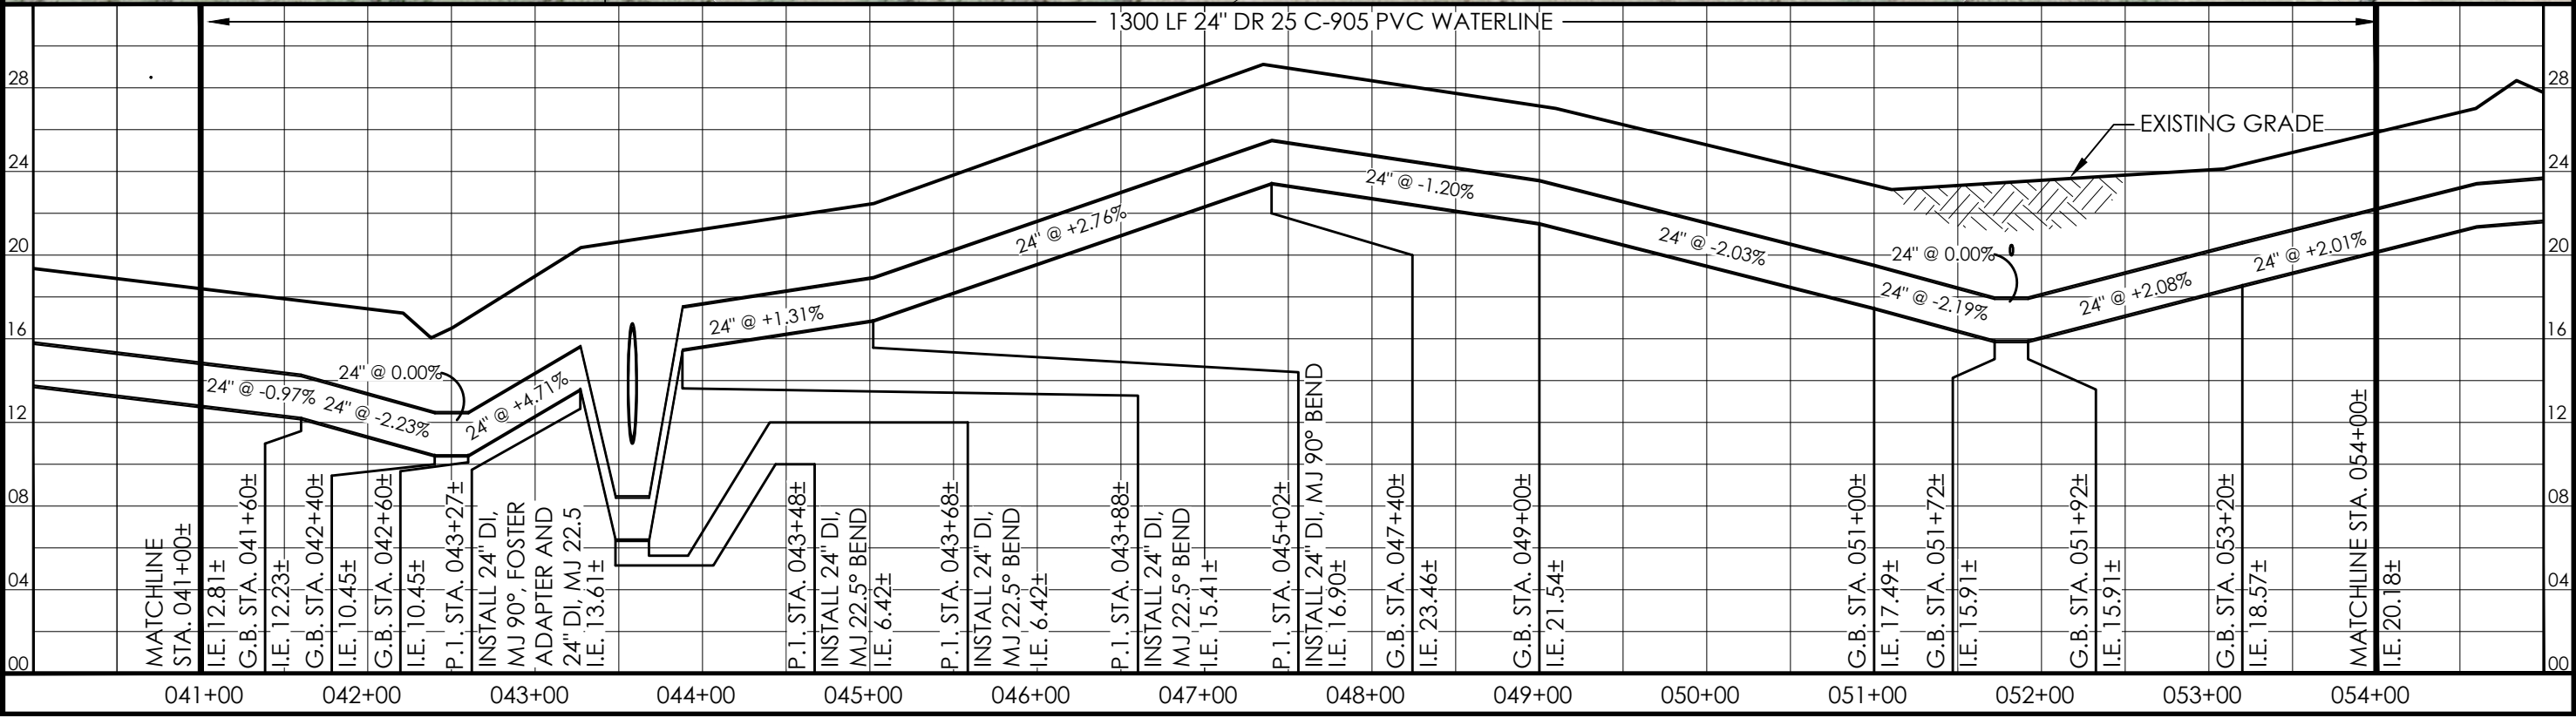


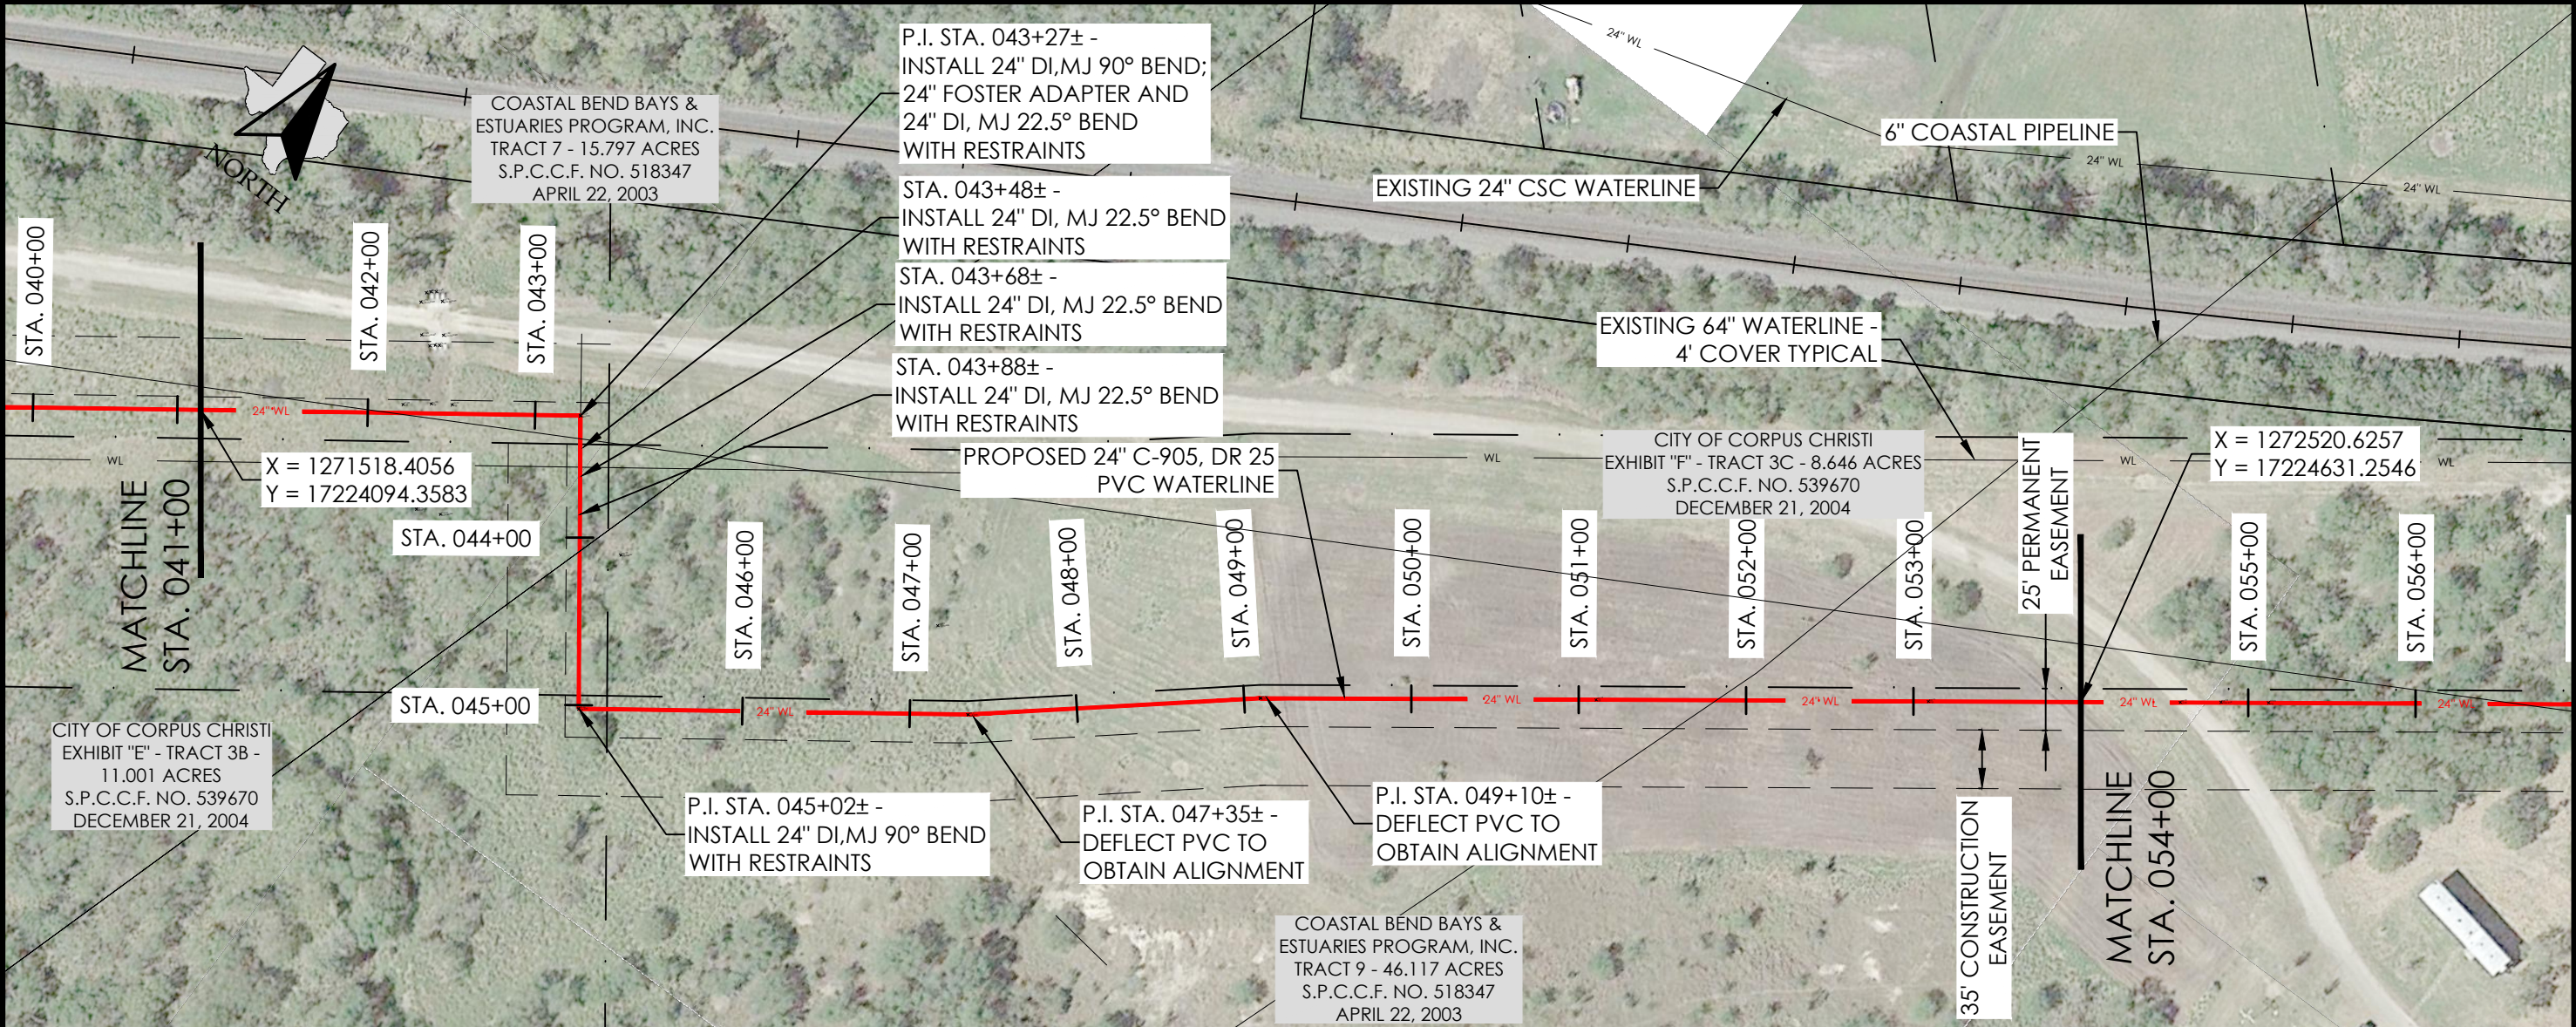

J. SCHWARZ &
ASSOCIATES, INC.
Professional Engineering Solutions


F-8138

STA. 041+00 TO STA. 054+00

24" TREATED TRANSMISSION
WATERLINE PROJECT - PHASE 3

SAN PATRICIO MUNICIPAL WATER DISTRICT

NO.	DATE	REVISION
1		
2		
3		
4		
5		

DATE	1/19/16
FOR NUMBER	230
FILENAME	P359
ENGINEER	JIS
REVISION NUMBER	0
SCALE	1"=100'

FOR INTERIM REVIEW:
NOT FOR CONSTRUCTION,
BIDDING OR PERMITTING
PURPOSES.

JAMES SCHWARZ, PE

NAME

TX 89466

LICENSE NO.

04-11-17

DATE

SHEET NUMBER

0009

OF 0036