


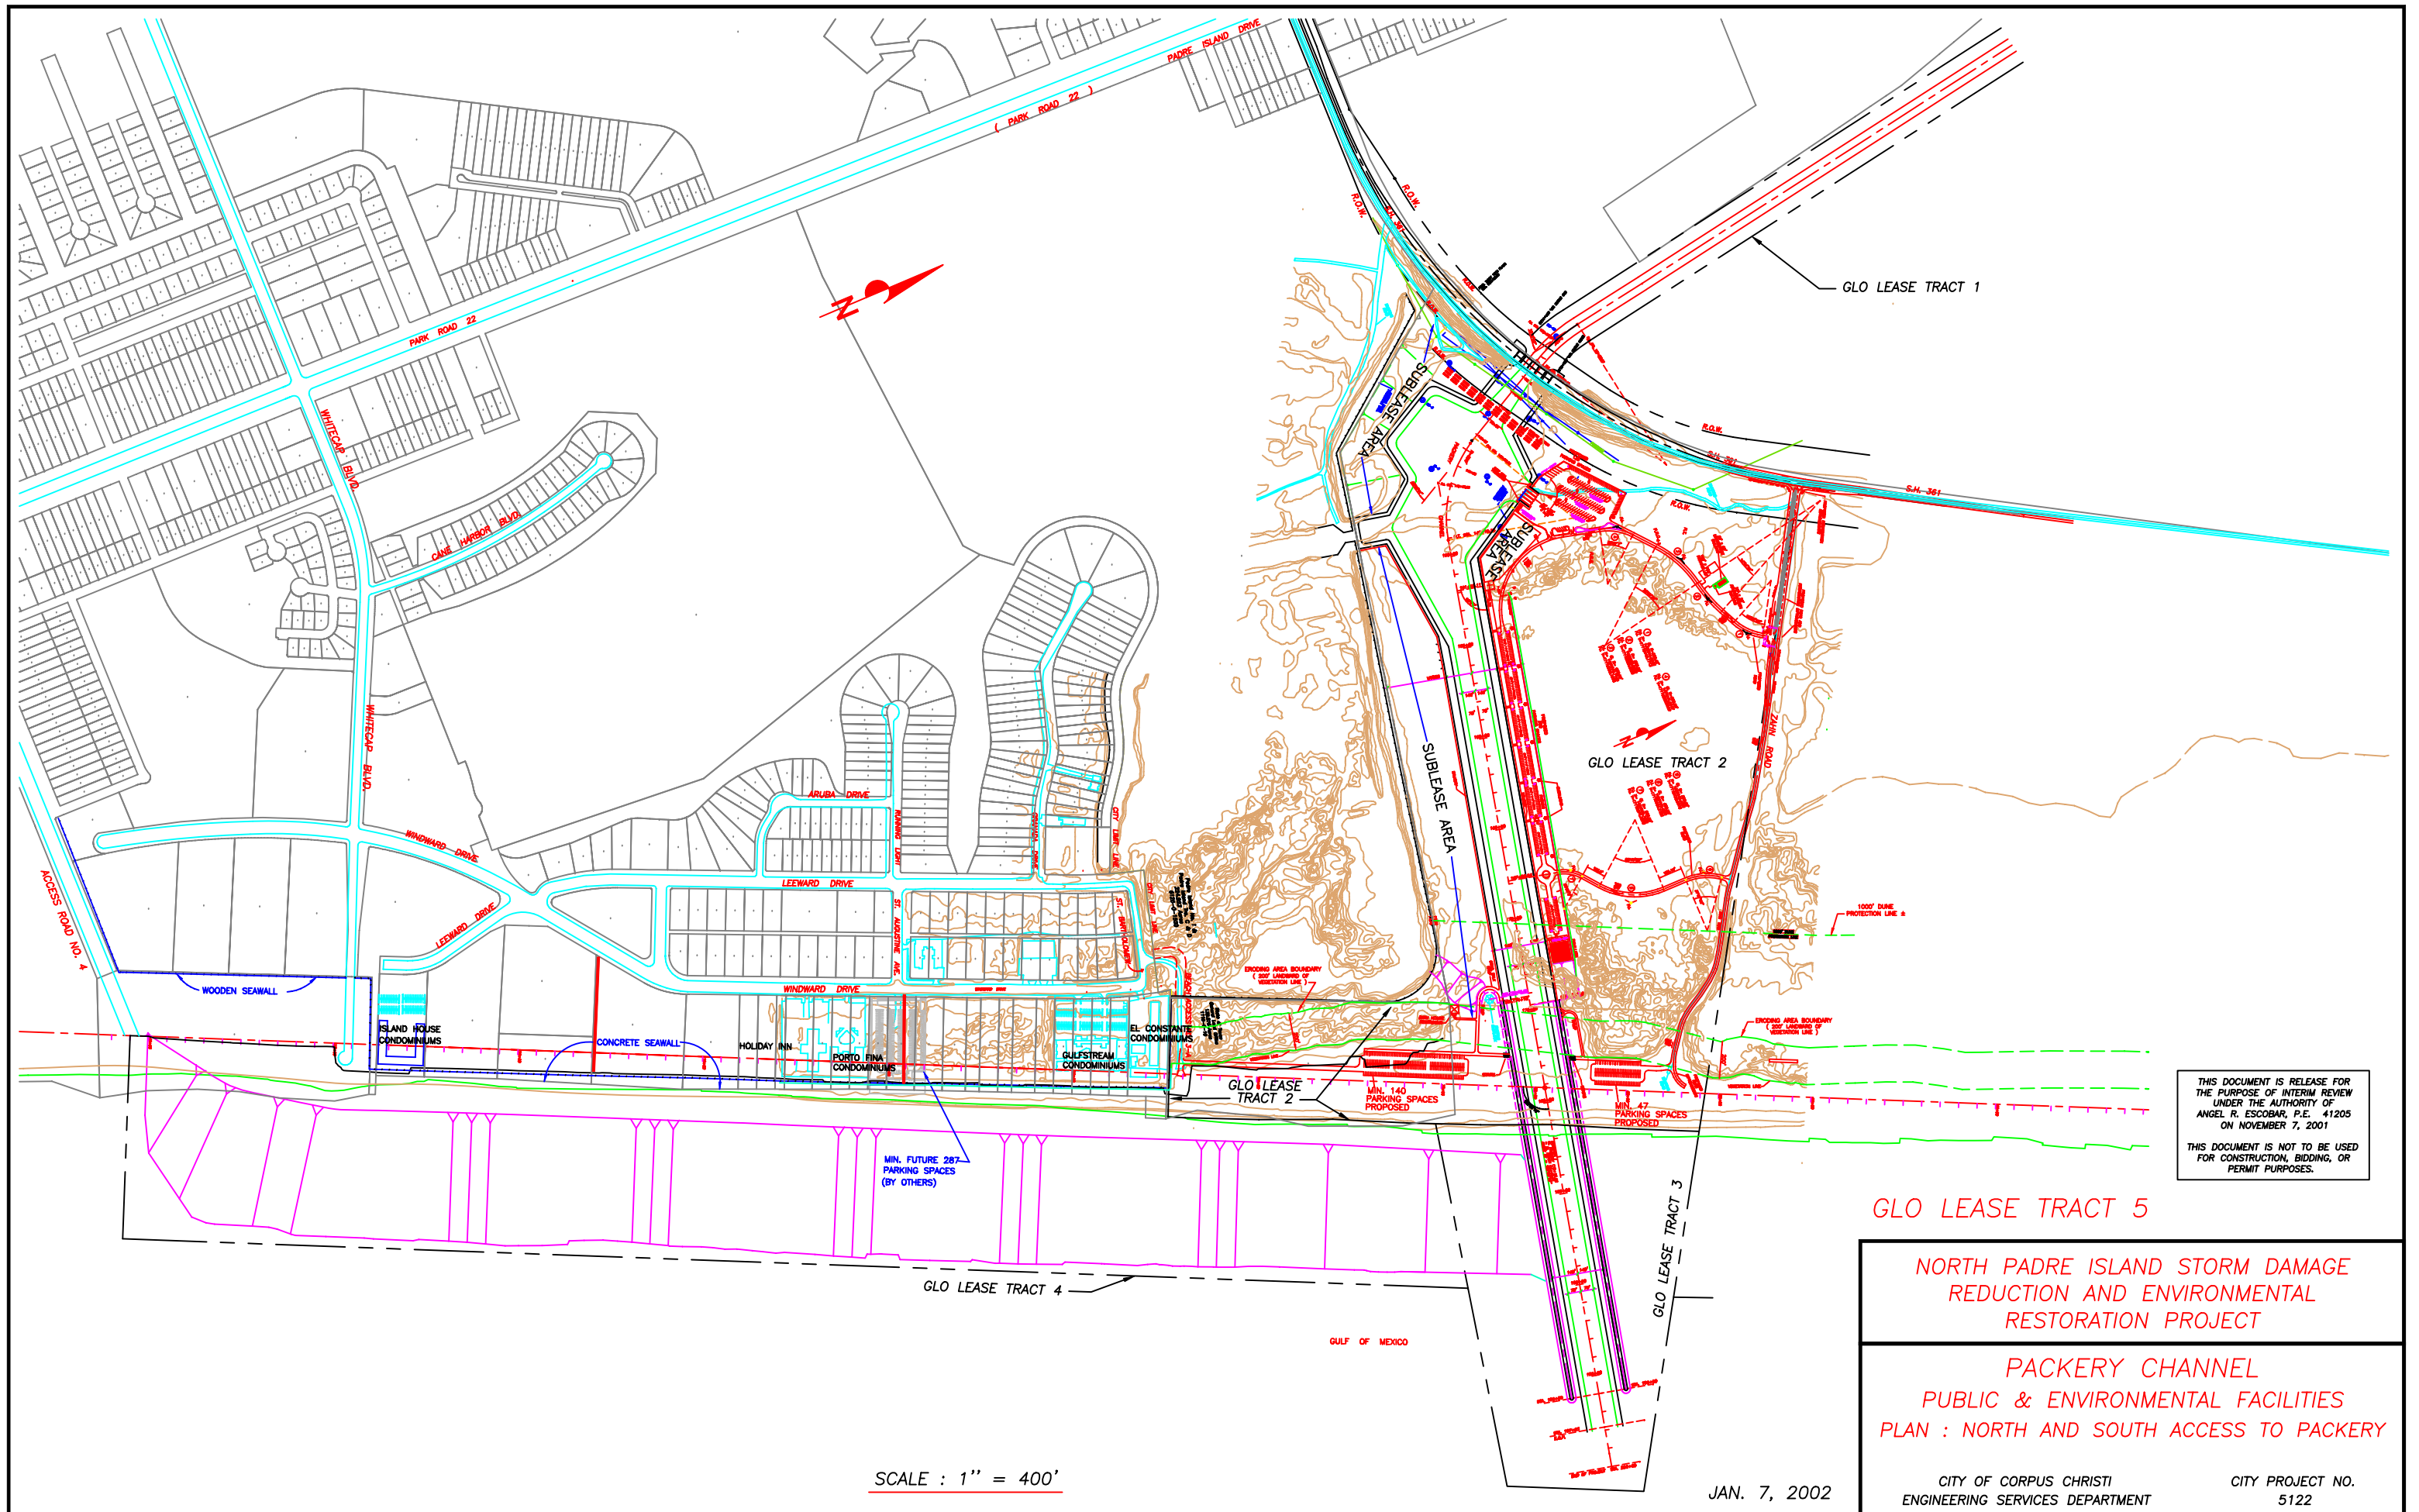

THIS DOCUMENT IS RELEASE FOR  
 THE PURPOSE OF INTERIM REVIEW  
 UNDER THE AUTHORITY OF  
 ANGEL R. ESCOBAR, P.E. 41205  
 ON NOVEMBER 7, 2001  
 THIS DOCUMENT IS NOT TO BE USED  
 FOR CONSTRUCTION, BIDDING, OR  
 PERMIT PURPOSES.


GLO LEASE TRACT 5

NORTH PADRE ISLAND STORM DAMAGE  
 REDUCTION AND ENVIRONMENTAL  
 RESTORATION PROJECT  
 PACKERY CHANNEL  
 PUBLIC & ENVIRONMENTAL FACILITIES  
 PLAN : NORTH AND SOUTH ACCESS TO PACKERY

CITY OF CORPUS CHRISTI  
 ENGINEERING SERVICES DEPARTMENT

CITY PROJECT NO.  
 5122

JAN. 7, 2002

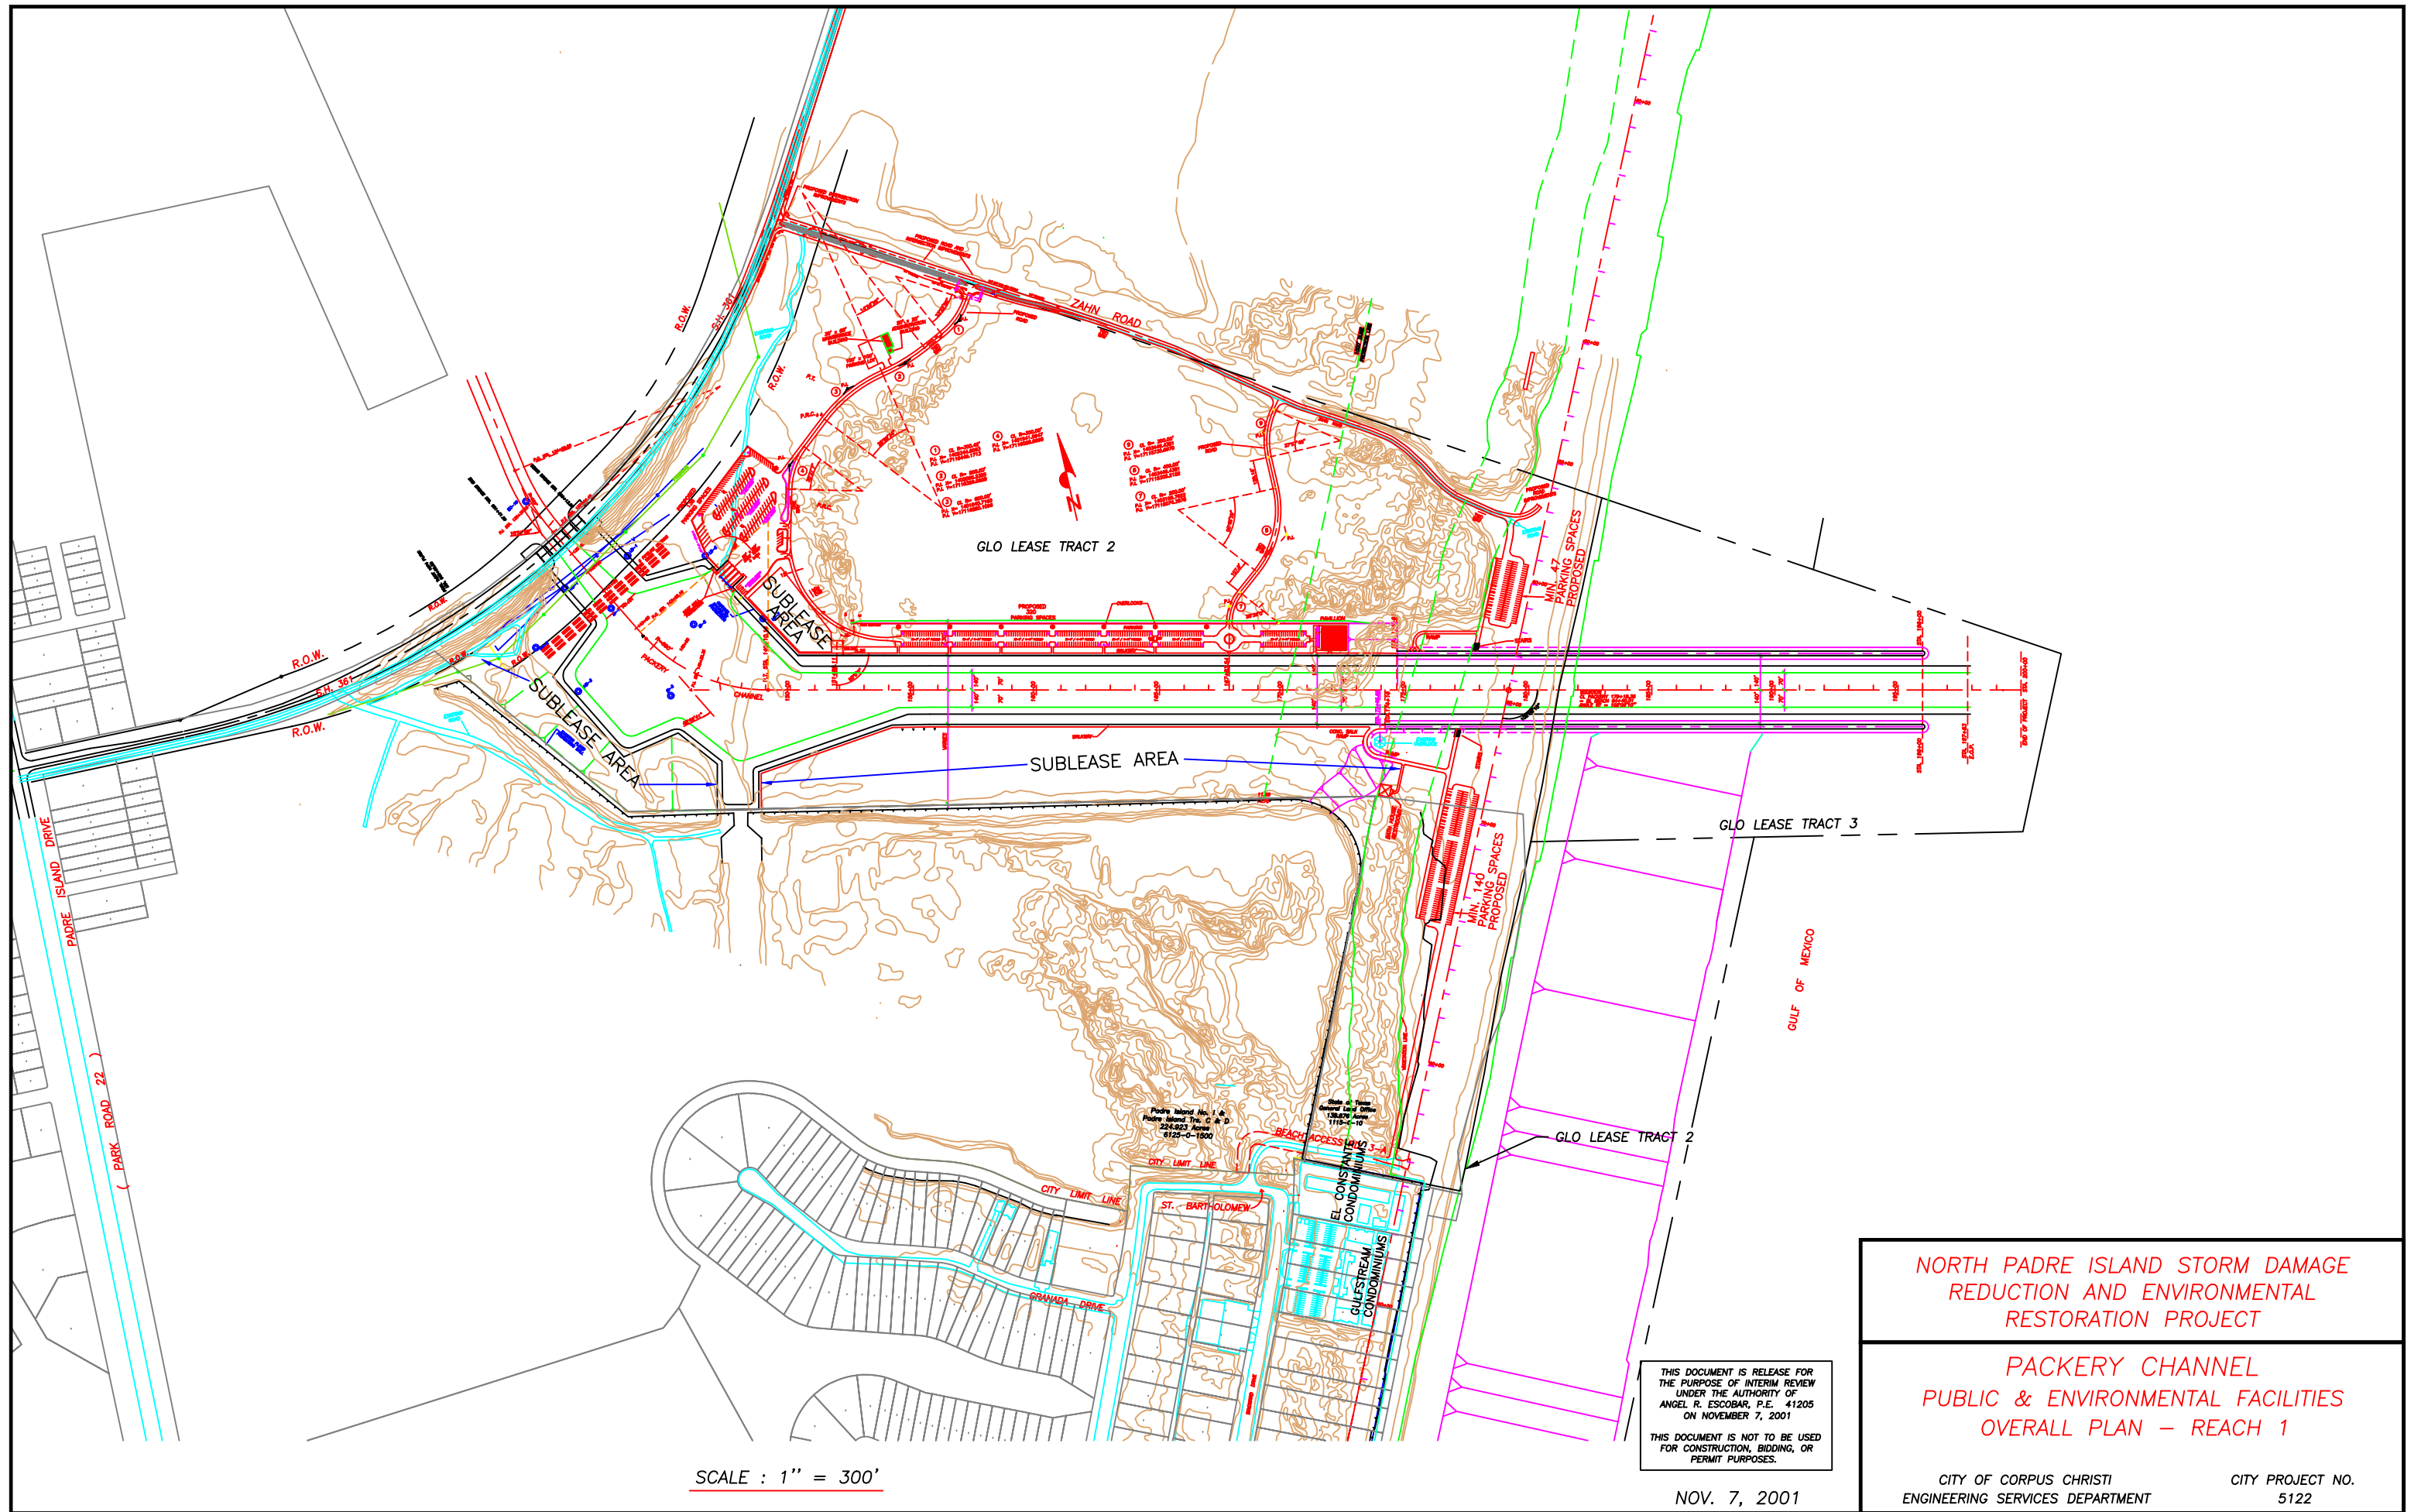

SCALE : 1" = 300'

THIS DOCUMENT IS RELEASE FOR  
THE PURPOSE OF INTERIM REVIEW  
UNDER THE AUTHORITY OF  
ANGEL R. ESCOBAR, P.E. 41205  
ON NOVEMBER 7, 2001  
THIS DOCUMENT IS NOT TO BE USED  
FOR CONSTRUCTION, BIDDING, OR  
PERMIT PURPOSES.

NOV. 7, 2001

NORTH PADRE ISLAND STORM DAMAGE  
REDUCTION AND ENVIRONMENTAL  
RESTORATION PROJECT

PACKERY CHANNEL  
PUBLIC & ENVIRONMENTAL FACILITIES  
OVERALL PLAN - REACH 1


CITY OF CORPUS CHRISTI  
ENGINEERING SERVICES DEPARTMENT

CITY PROJECT NO.  
5122







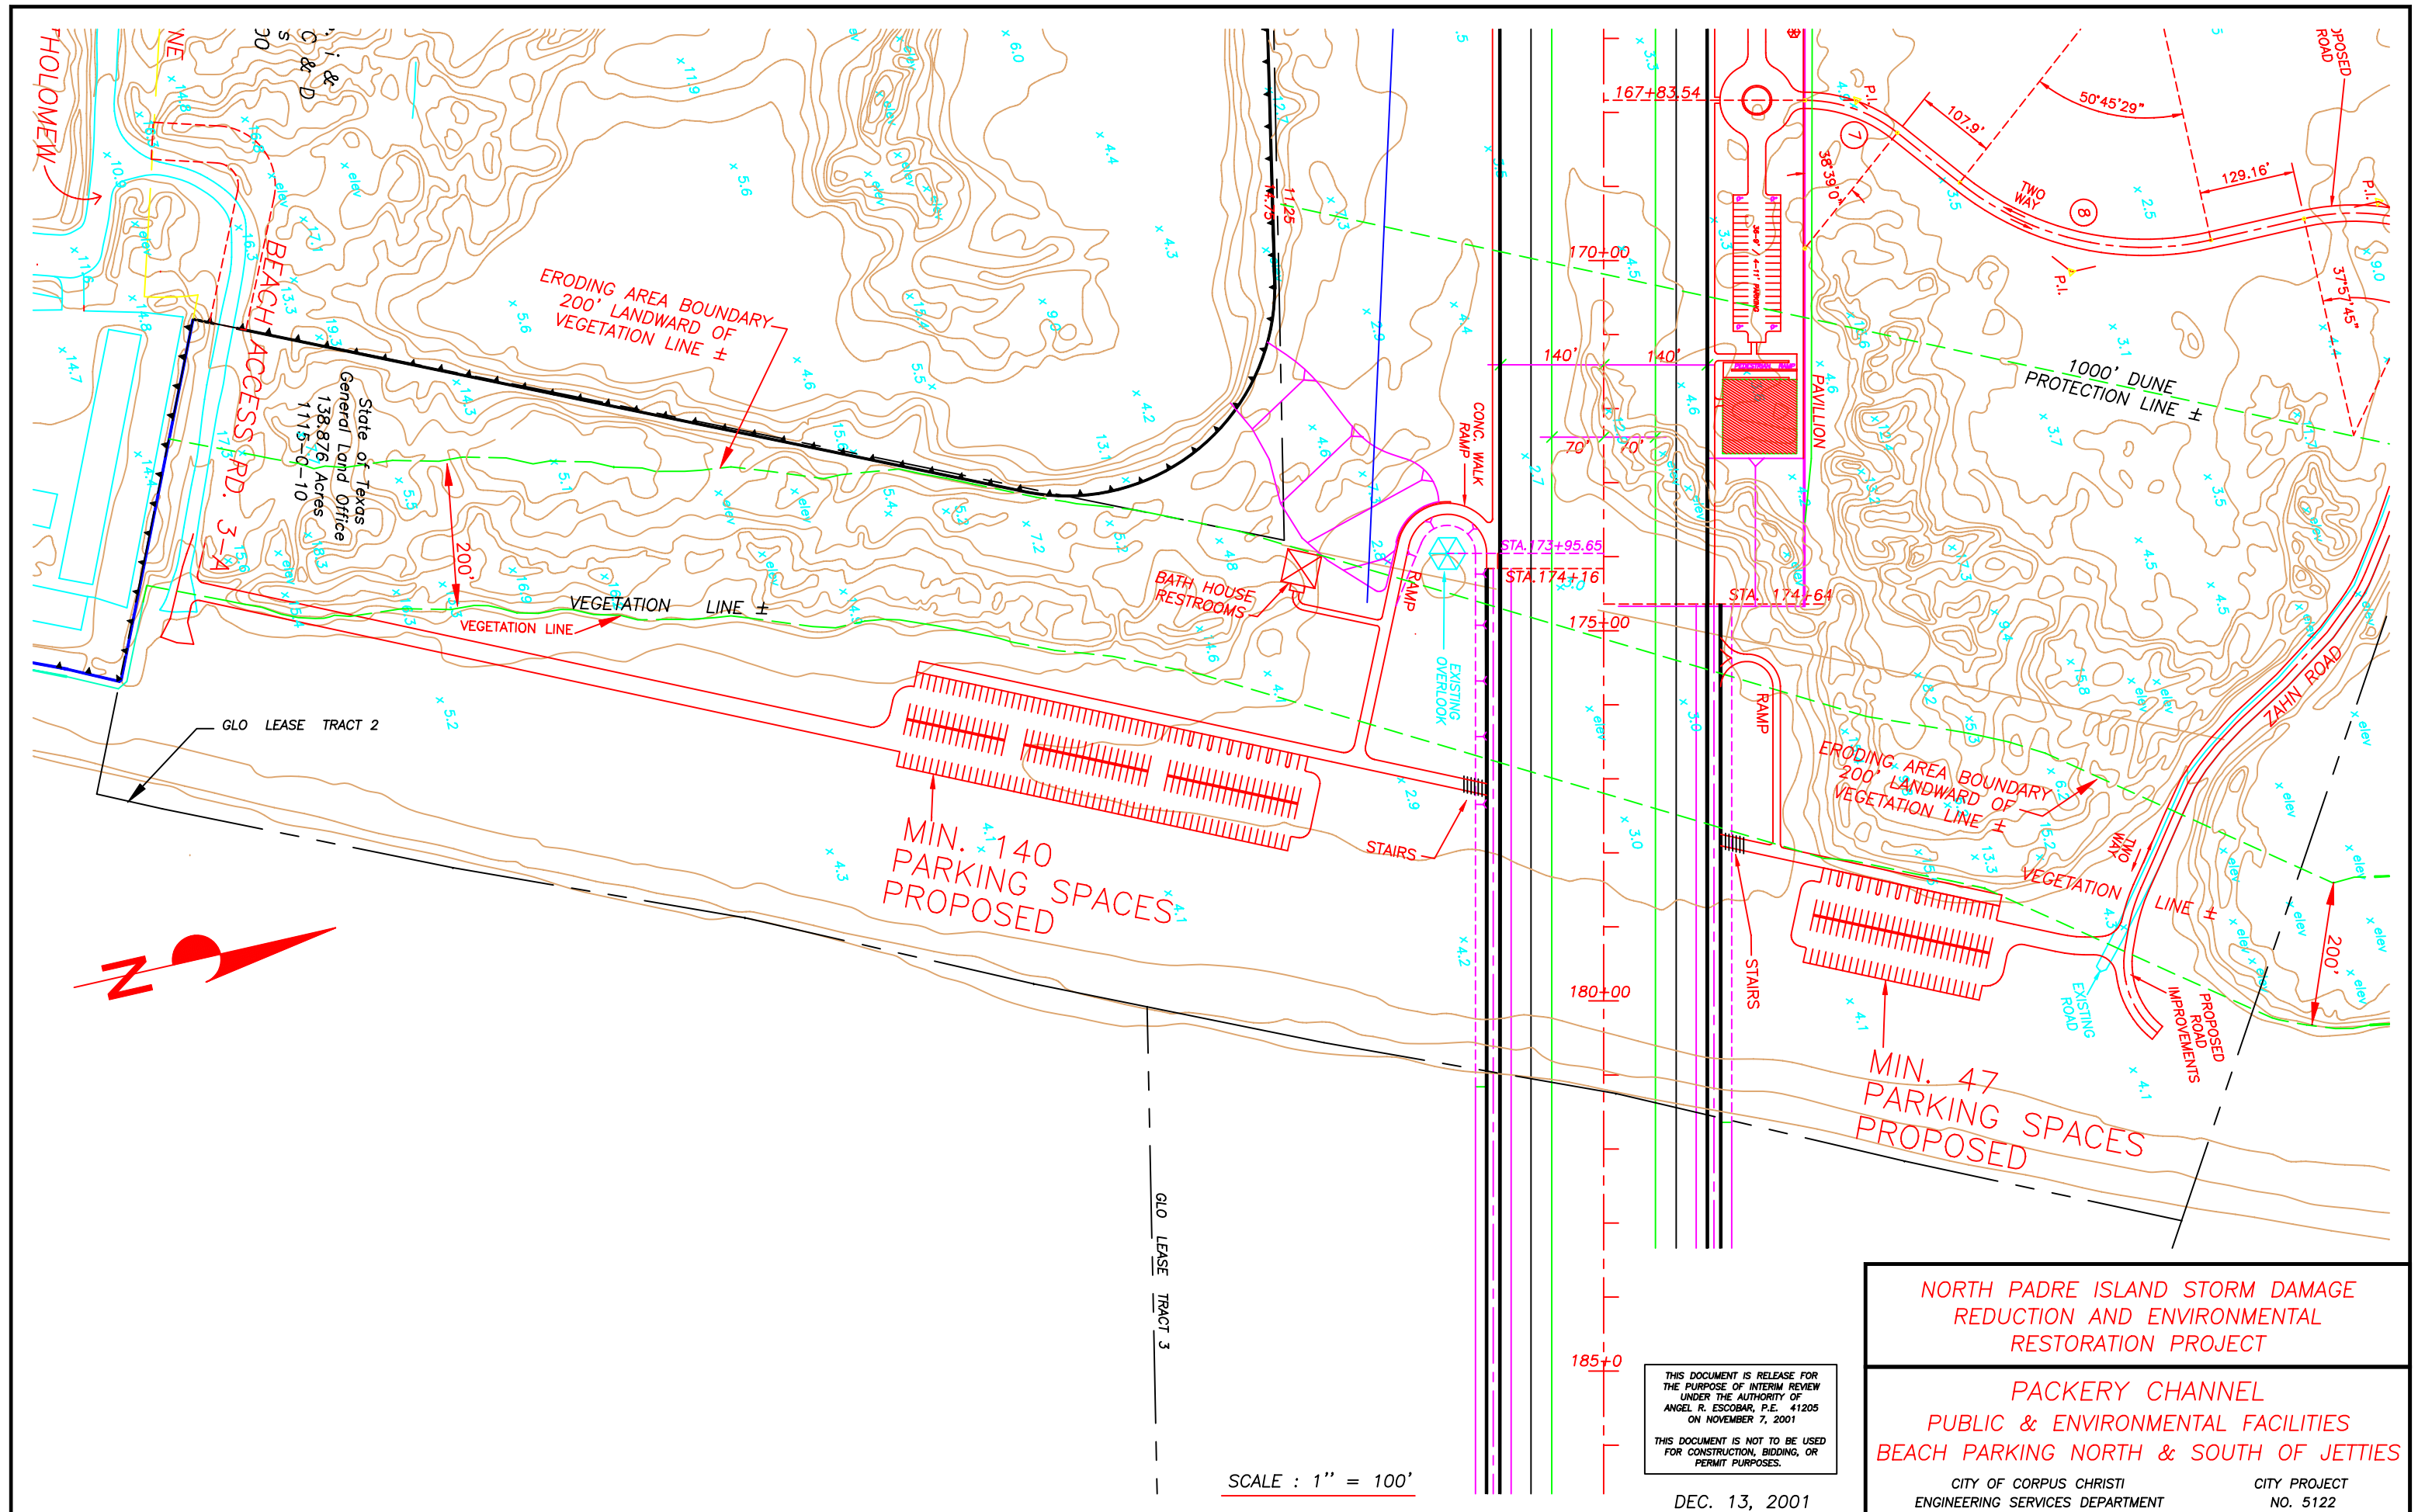

THIS DOCUMENT IS RELEASE FOR THE PURPOSE OF INTERIM REVIEW UNDER THE AUTHORITY OF ANGEL R. ESCOBAR, P.E. 41205 ON NOVEMBER 7, 2001  
THIS DOCUMENT IS NOT TO BE USED FOR CONSTRUCTION, BIDDING, OR PERMIT PURPOSES.


DEC. 13, 2001

NORTH PADRE ISLAND STORM DAMAGE REDUCTION AND ENVIRONMENTAL RESTORATION PROJECT

PACKERY CHANNEL  
PUBLIC & ENVIRONMENTAL FACILITIES  
BEACH PARKING NORTH & SOUTH OF JETTIES

CITY OF CORPUS CHRISTI  
ENGINEERING SERVICES DEPARTMENT

CITY PROJECT  
NO. 5122

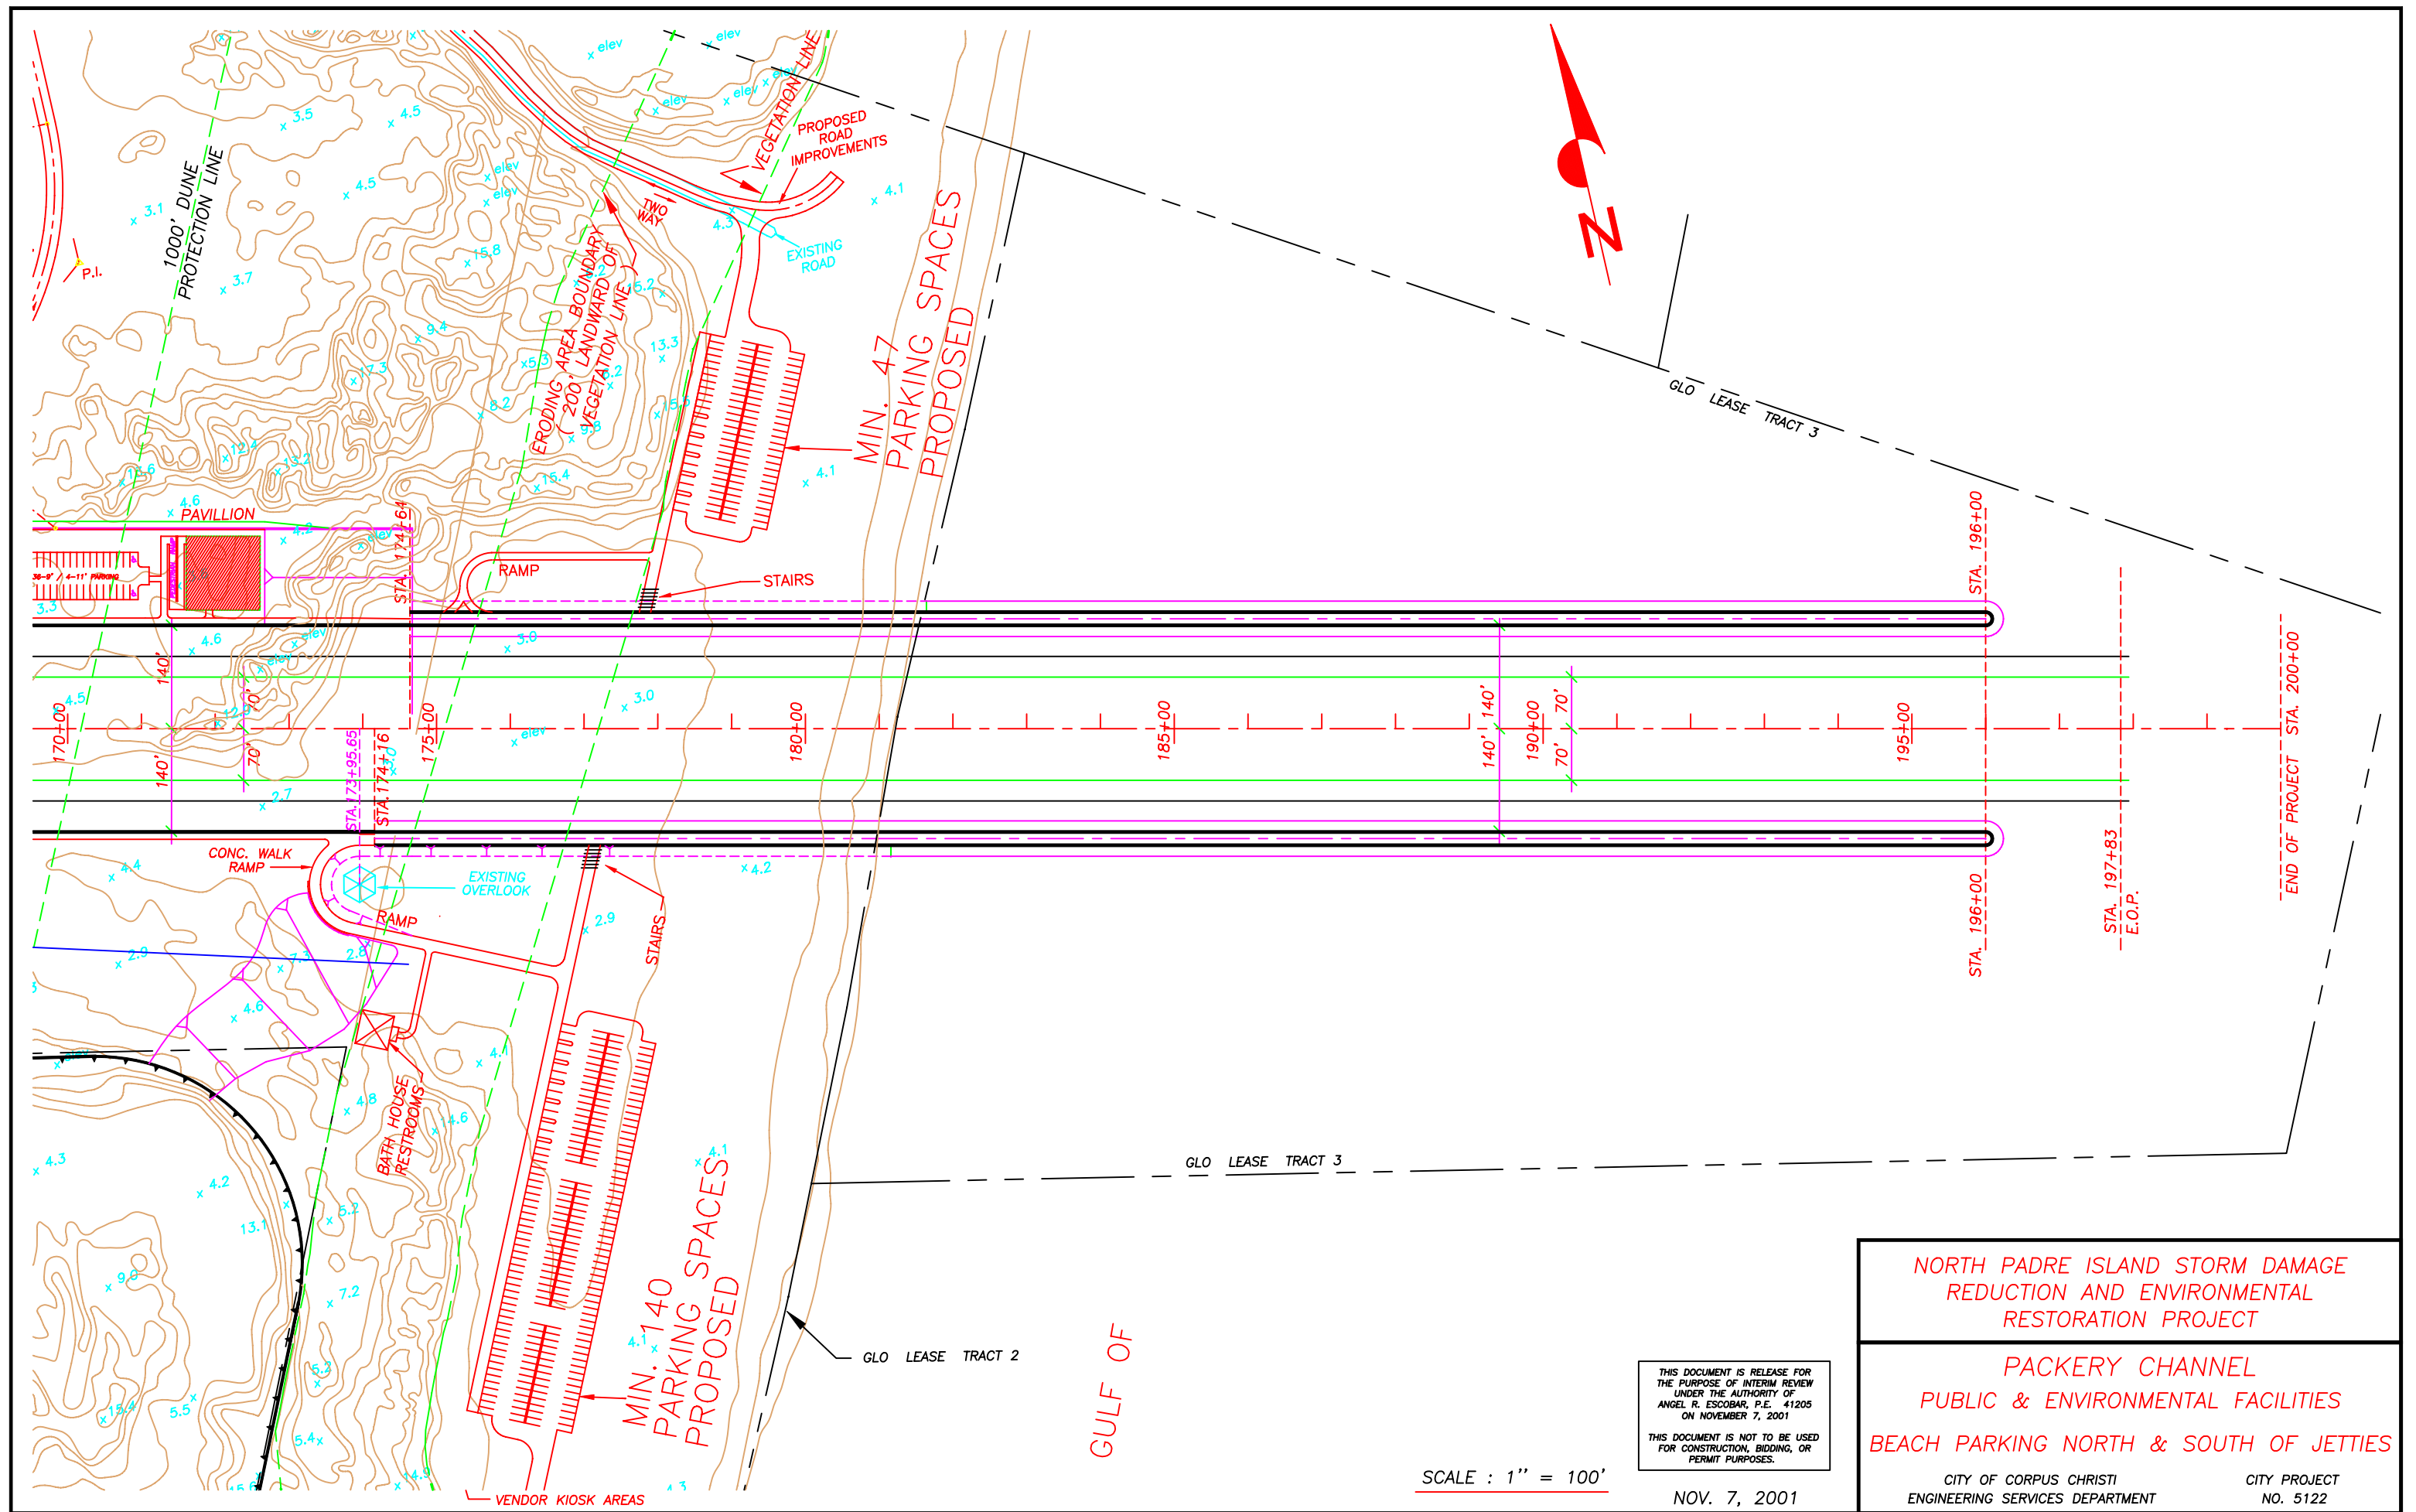


THIS DOCUMENT IS RELEASE FOR  
THE PURPOSE OF INTERIM REVIEW  
UNDER THE AUTHORITY OF  
ANGEL R. ESCOBAR, P.E. 41205  
ON NOVEMBER 7, 2001  
THIS DOCUMENT IS NOT TO BE USED  
FOR CONSTRUCTION, BIDDING, OR  
PERMIT PURPOSES.

SCALE : 1" = 100'

NOV. 7, 2001

|                                                                                       |                          |
|---------------------------------------------------------------------------------------|--------------------------|
| NORTH PADRE ISLAND STORM DAMAGE<br>REDUCTION AND ENVIRONMENTAL<br>RESTORATION PROJECT |                          |
| PACKERY CHANNEL<br>PUBLIC & ENVIRONMENTAL FACILITIES                                  |                          |
| BEACH PARKING NORTH & SOUTH OF JETTIES                                                |                          |
| CITY OF CORPUS CHRISTI<br>ENGINEERING SERVICES DEPARTMENT                             | CITY PROJECT<br>NO. 5122 |

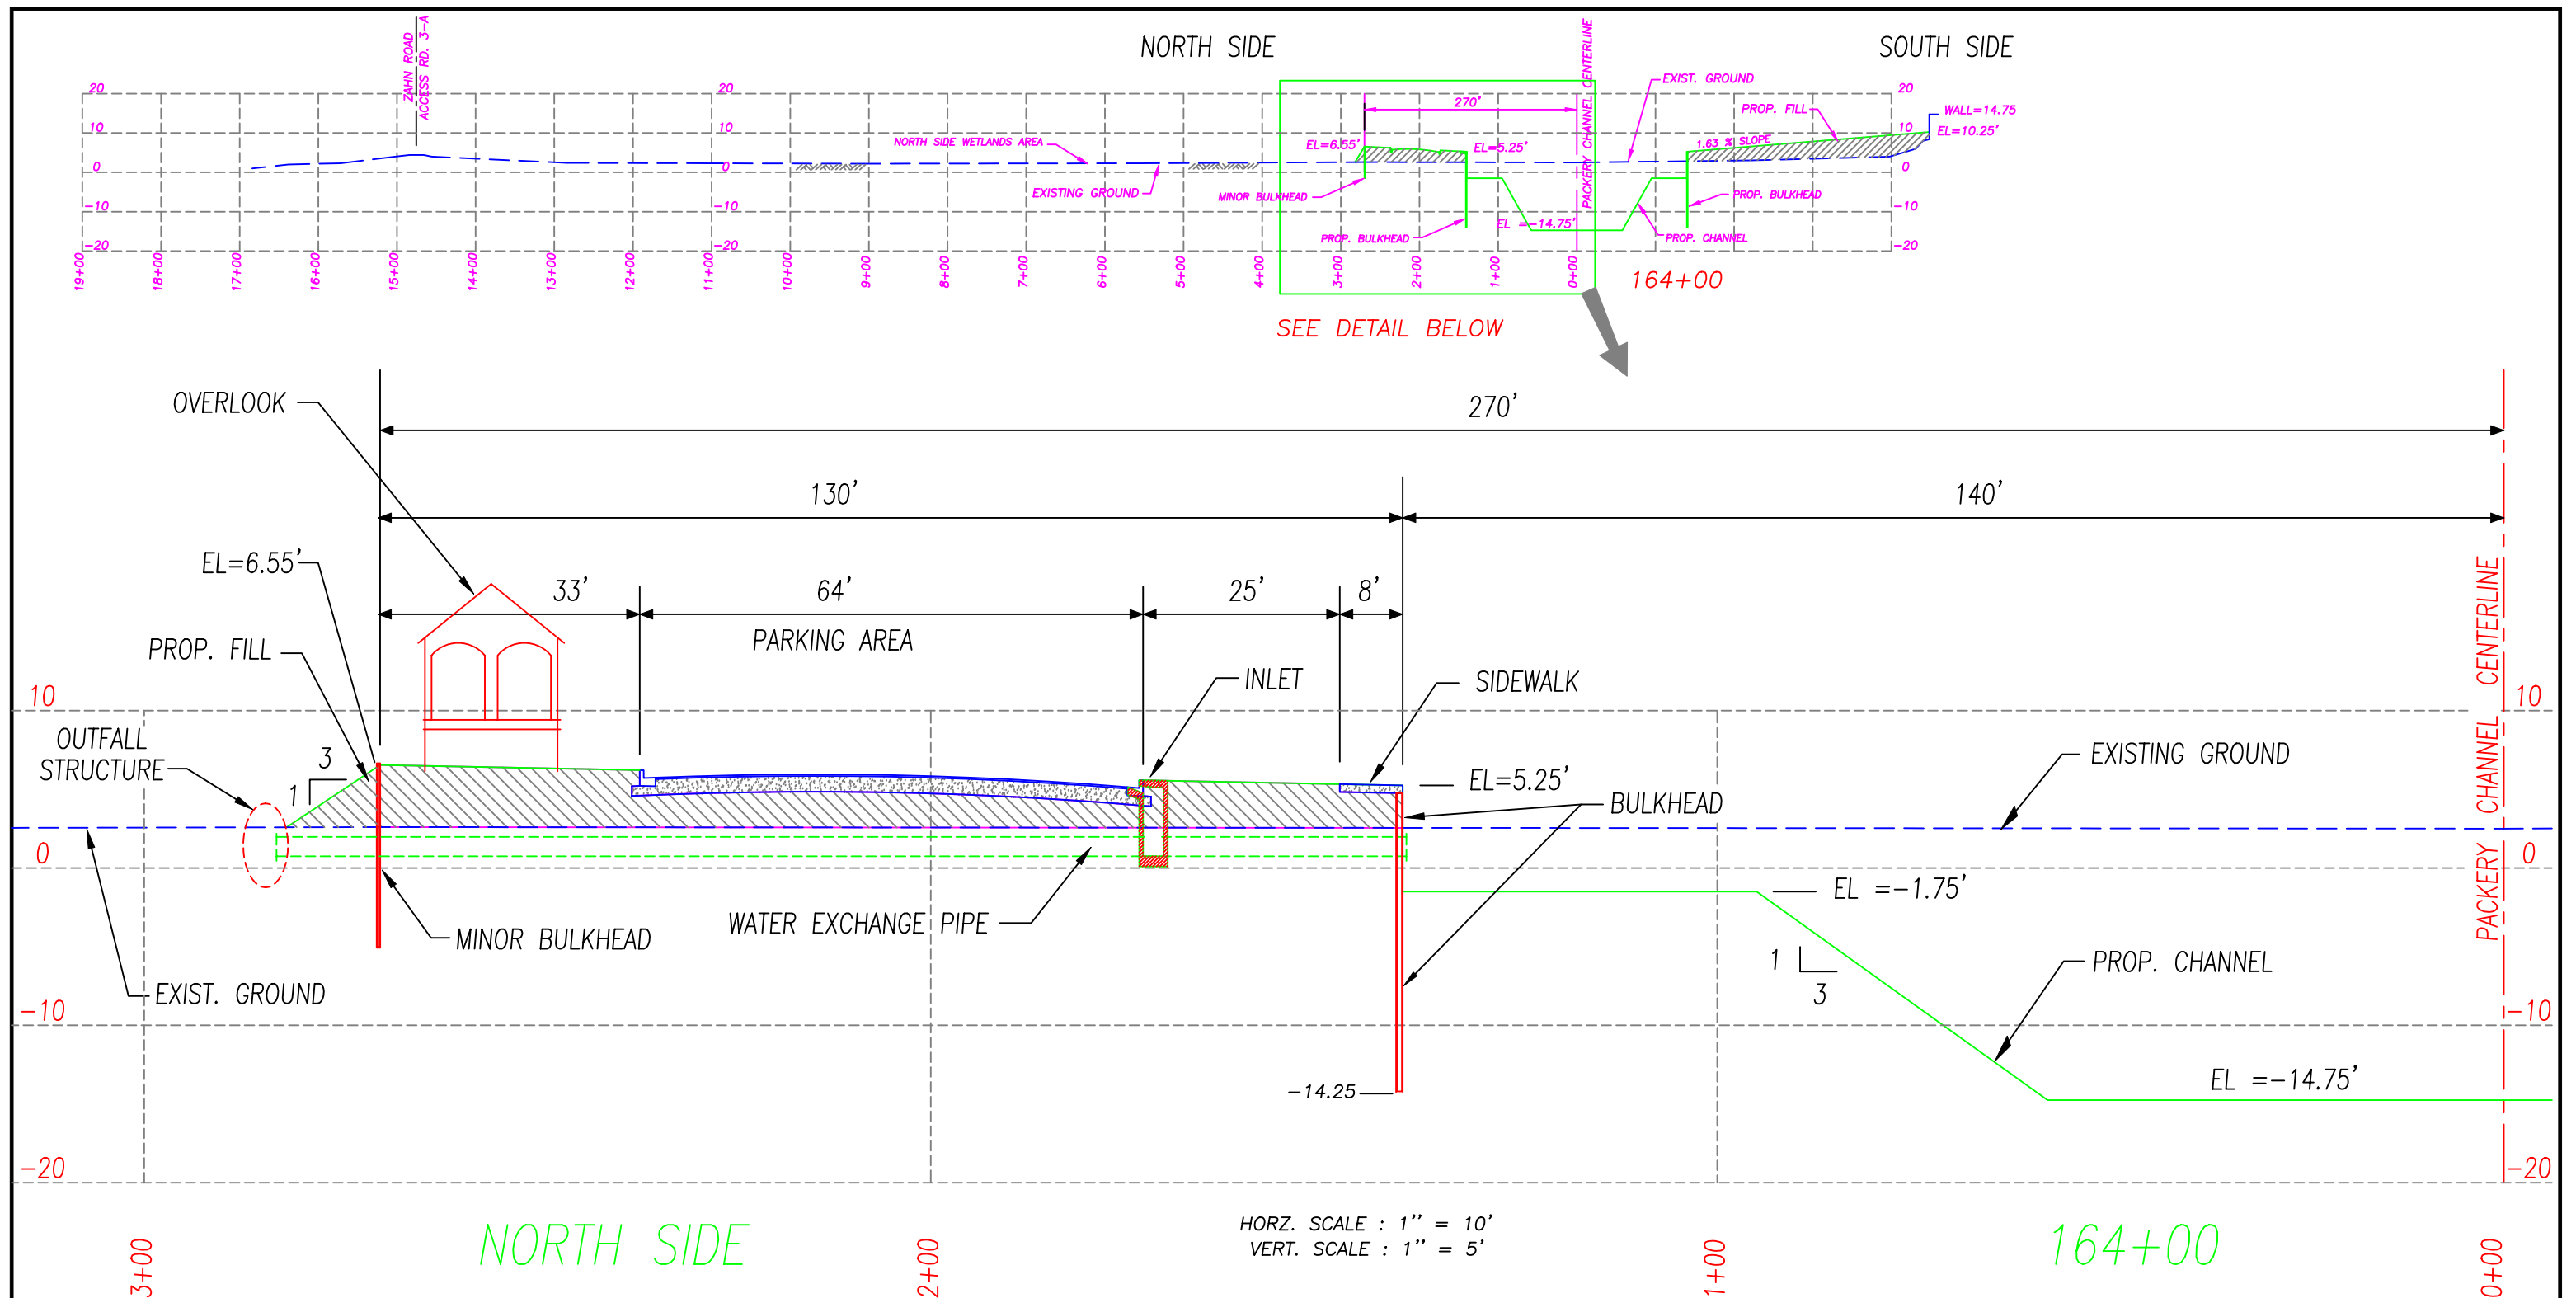

THIS DOCUMENT IS RELEASE FOR  
THE PURPOSE OF INTERIM REVIEW  
UNDER THE AUTHORITY OF  
ANGEL R. ESCOBAR, P.E. 41205  
ON NOVEMBER 7, 2001  
THIS DOCUMENT IS NOT TO BE USED  
FOR CONSTRUCTION, BIDDING, OR  
PERMIT PURPOSES.

NOV. 7, 2001

NORTH PADRE ISLAND STORM DAMAGE  
REDUCTION AND ENVIRONMENTAL  
RESTORATION PROJECT

PACKERY CHANNEL  
PUBLIC & ENVIRONMENTAL FACILITIES  
TYPICAL CROSS-SECTION  
NORTH PARKING LOT NEXT TO BULKHEAD

CITY OF CORPUS CHRISTI  
ENGINEERING SERVICES DEPARTMENT  
CITY PROJECT  
NO. 5122