

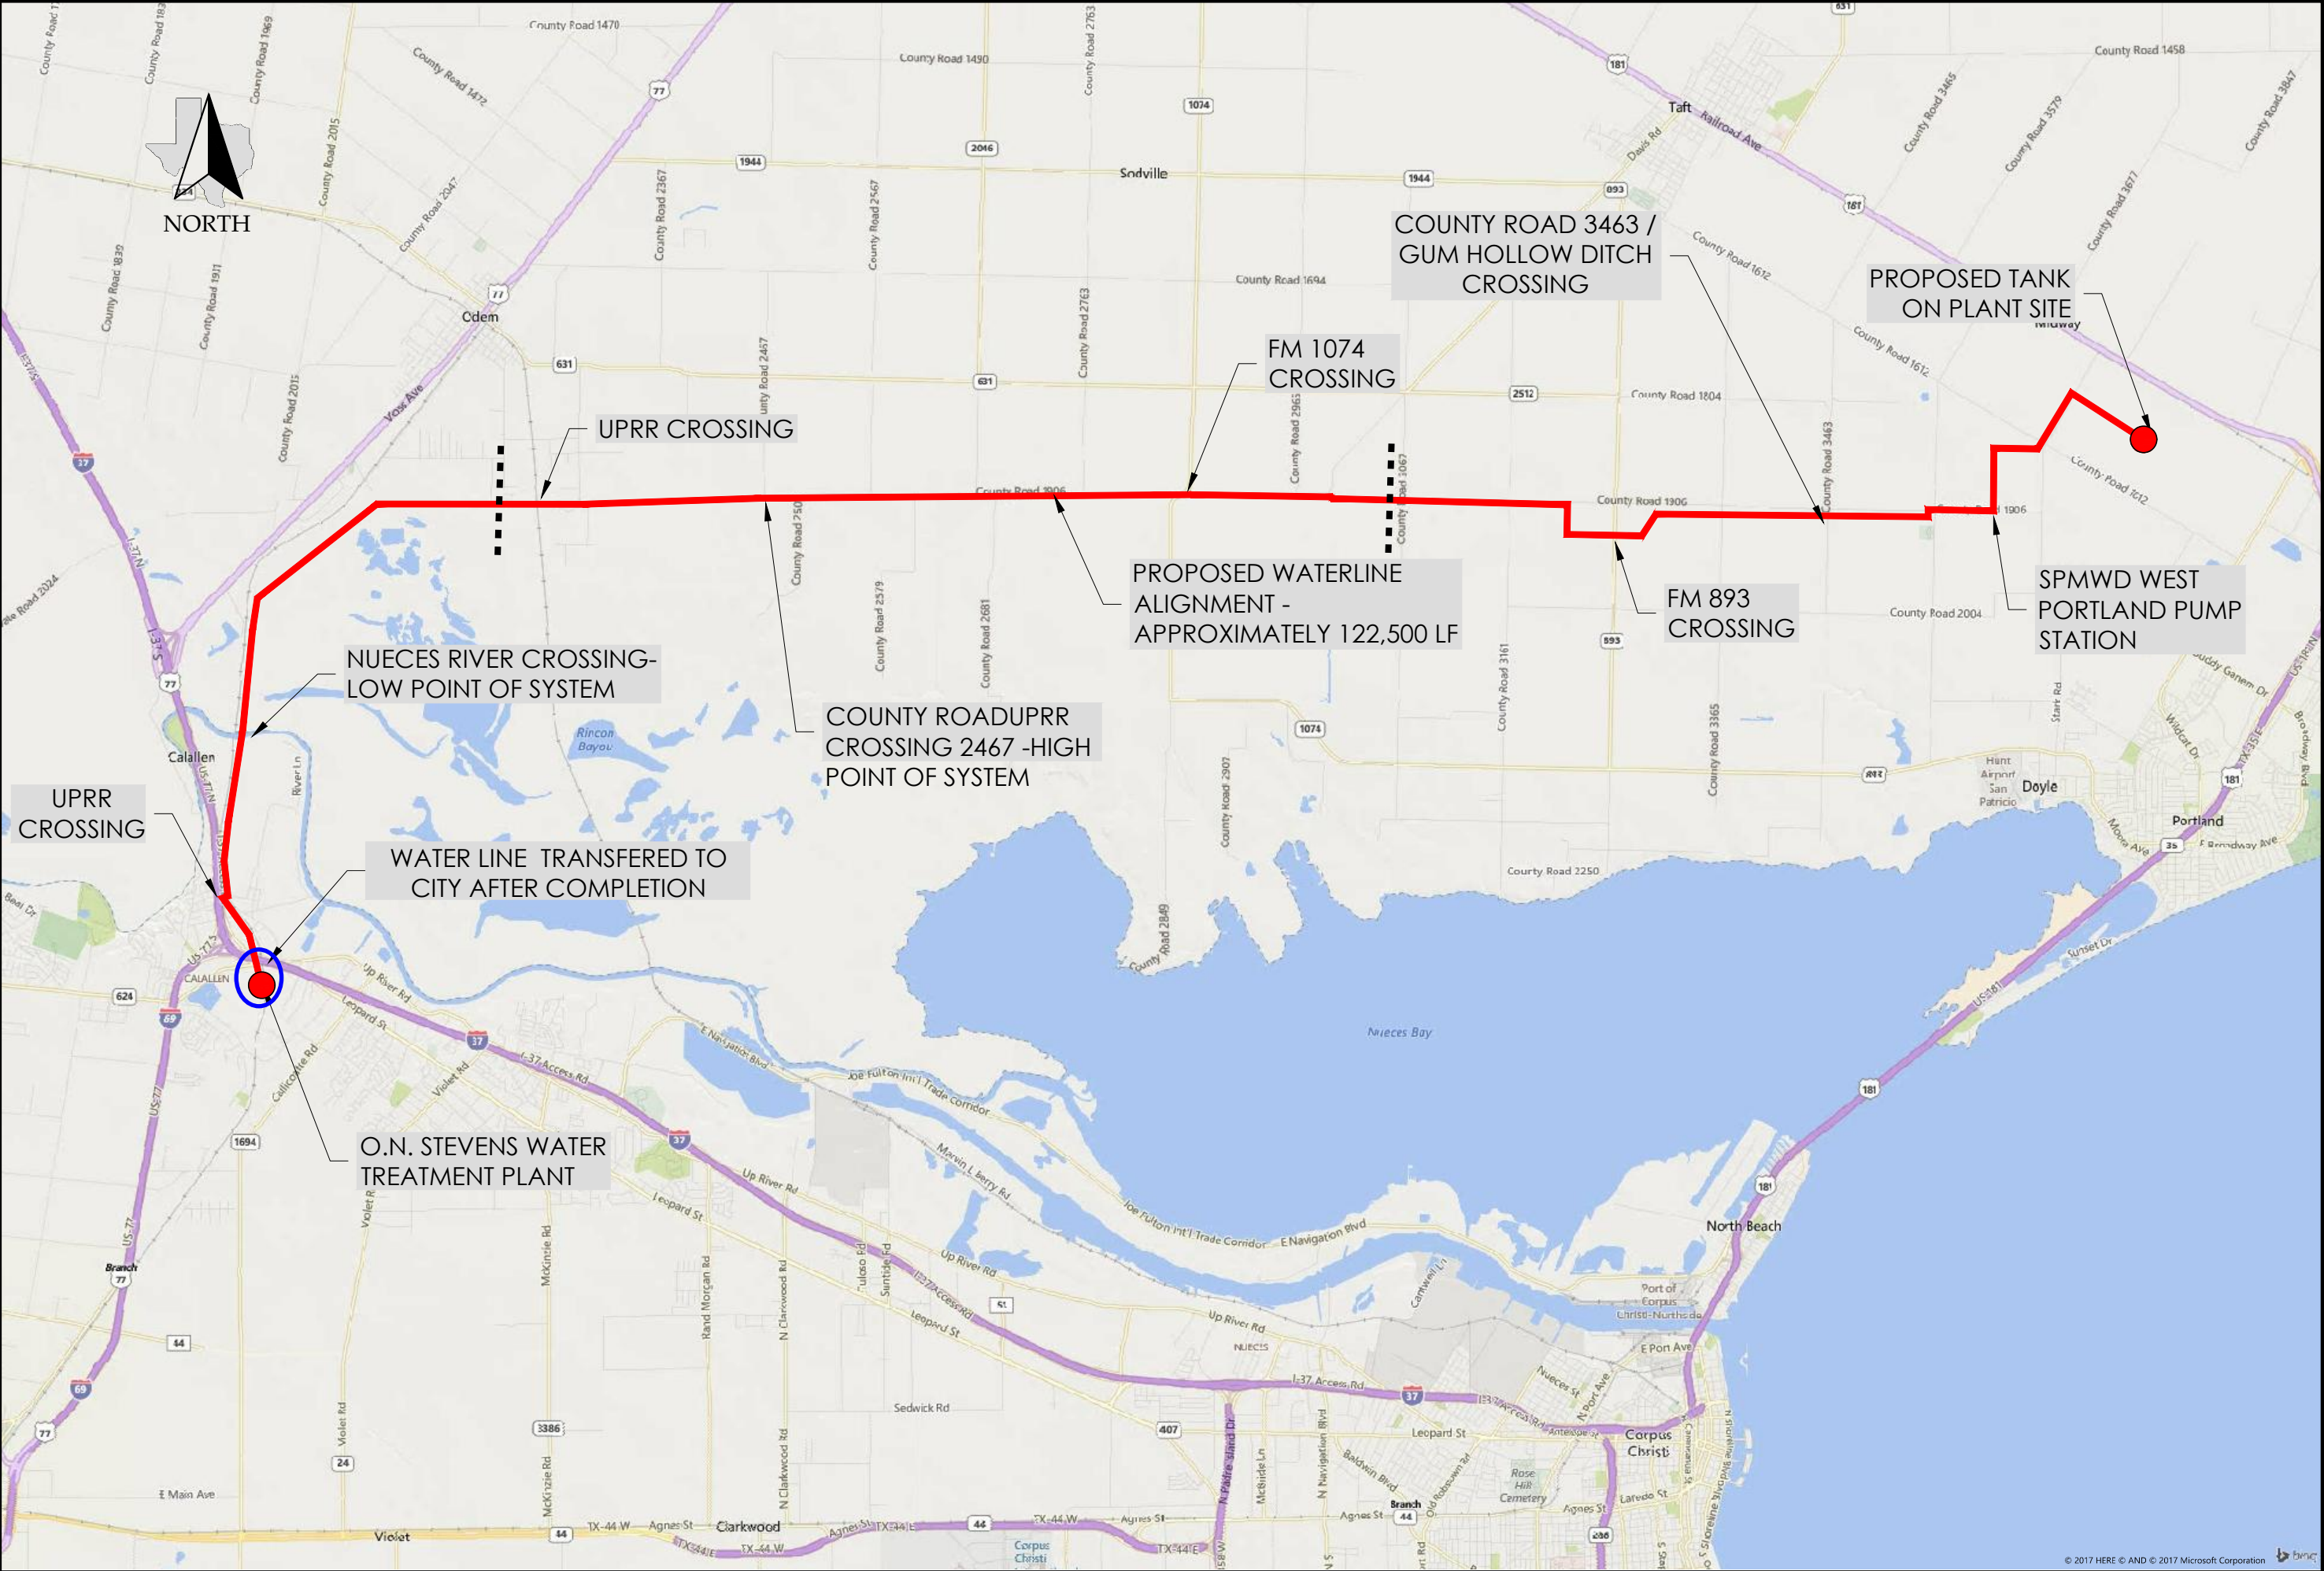



EXHIBIT 1: PROPOSED
WATERLINE ALIGNMENT

POTABLE WATER
TRANSMISSION LINE STUDY

NO.	DATE	REVISION

DATE	1/31/17
JOB NUMBER	250
FILE NAME	ALIGNMENT
ENGINEER	E-8138
REVISION NUMBER	0
SCALE	AS NOTED

FOR INTERIM REVIEW: NOT FOR CONSTRUCTION, BIDDING OR PERMITTING PURPOSES.
JAMES SCHWARZ, PE
NAME
TX 89466
LICENSE NO.
1-31-17
DATE

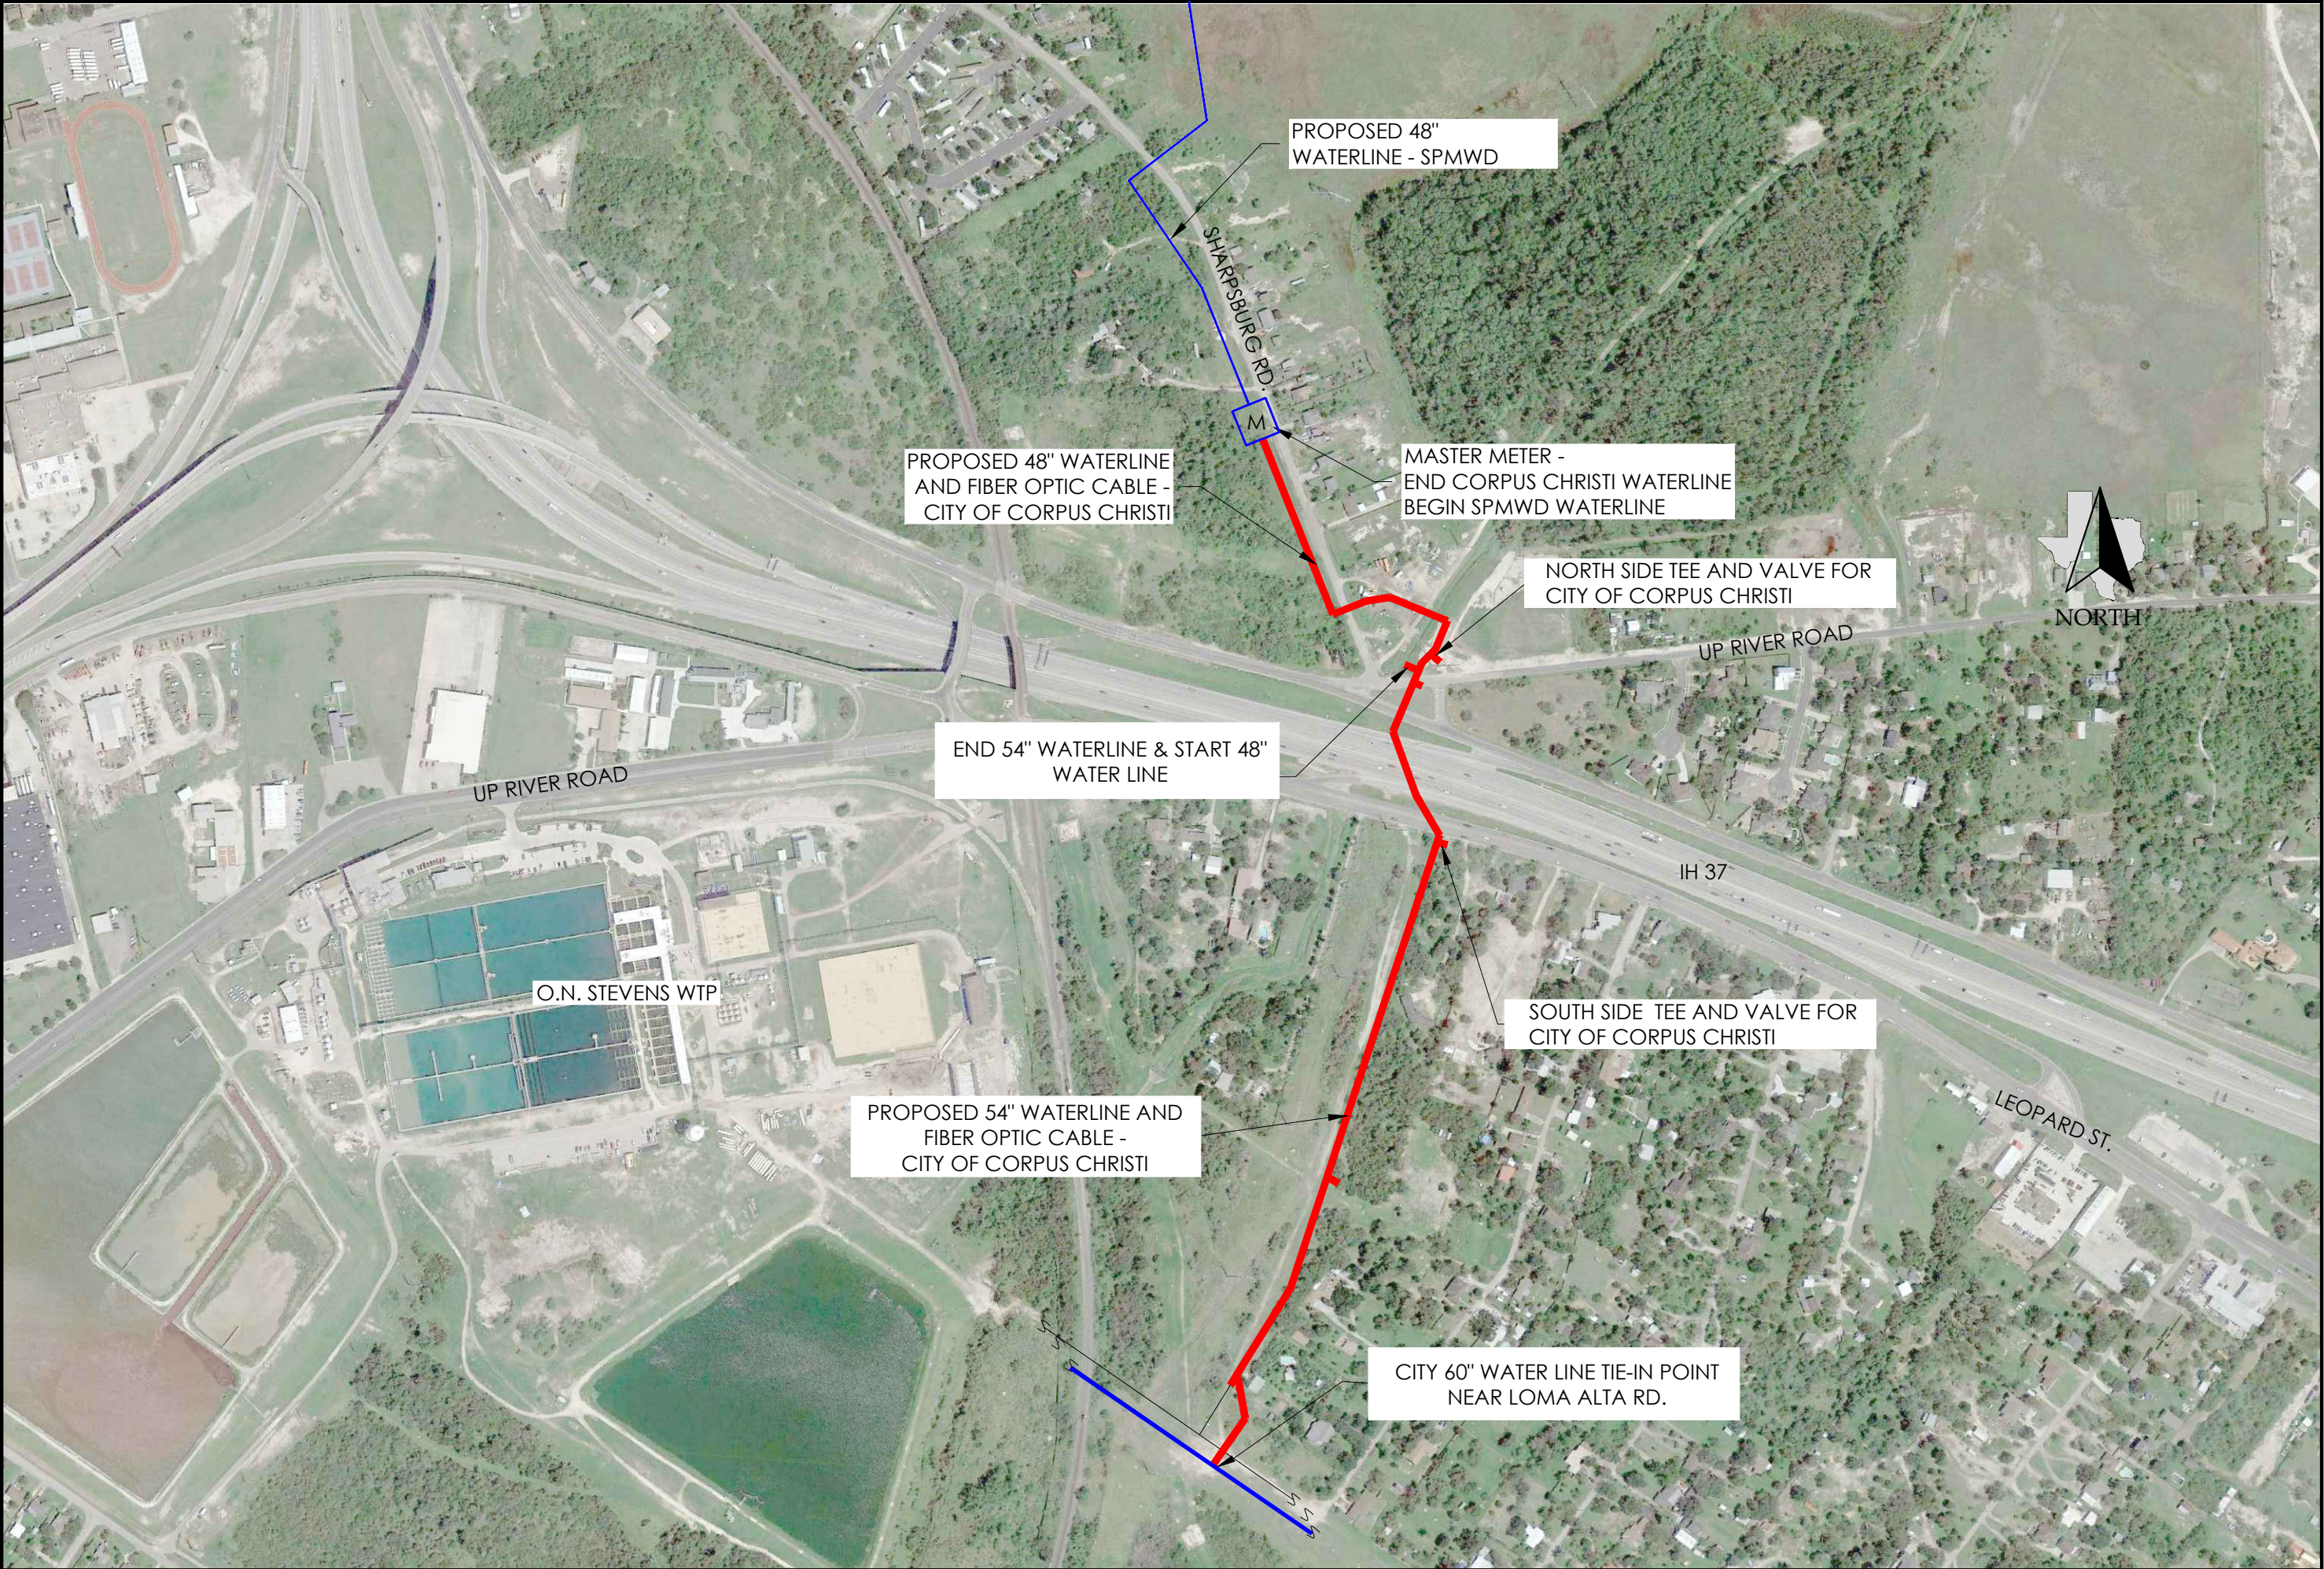

CORPUS CHRISTI
WATERLINE EXHIBIT

54" & 48" TREATED TRANSMISSION
WATERLINE PROJECT

SAN PATRICIO MUNICIPAL WATER DISTRICT

NO.	DATE	REVISION
1		
2		
3		
4		

DATE	10/30/17
JOB NUMBER	2017001
FILE NAME	ONST
ENGINEER	F-8138
REVISION NUMBER	0
SCALE	1"=450'

FOR INTERIM REVIEW:
NOT FOR CONSTRUCTION,
BIDDING OR PERMITTING
PURPOSES.

JAMES SCHWARZ, PE
NAME
TX 99466
LICENSE NO.
4-26-19
DATE