
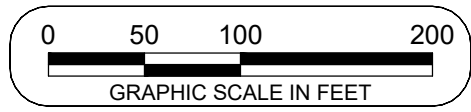



SHEET 1
OF 3

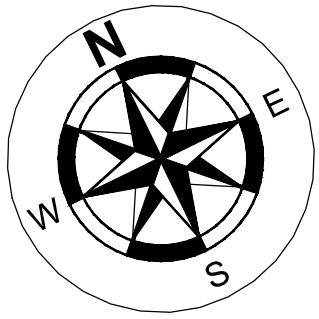

1" = 100'

FINAL PLAT OF THE PRESERVE AT MUSTANG ISLAND UNIT 2

REPLAT OF LOTS 2 THROUGH 26 & LOTS 46 THROUGH 67, BLOCK 1, LOTS 1 THROUGH 3, BLOCK 5, LOTS 1, 6, 7, BLOCK 6, LOTS 7 THROUGH 16, BLOCK 8, LOTS 1 THROUGH 9, BLOCK 9, LOTS 1, 2, 3, 5, 8, 9, 10, BLOCK 10, LOTS 1, 5, & 6, BLOCK 11, LOT 1, BLOCK 12, LOT 1, BLOCK 17, LOT 1, BLOCK 19 AND LOT 1, BLOCK 20, ALL BEING OUT OF THE PRESERVE AT MUSTANG ISLAND, UNIT 1, A MAP OF WHICH IS RECORDED IN VOLUME 67, PAGES 186 -188, MAP RECORDS, NUECES COUNTY, TEXAS, 0.32 ACRES OUT OF THE 16.72 ACRE TRACT DESCRIBED IN A DEED RECORDED IN DOCUMENT NO. 2017055107, OFFICIAL PUBLIC RECORDS, NUECES COUNTY, TEXAS AND 2.28 ACRES OUT OF THE 146.71 ACRE TRACT DESCRIBED IN A DEED RECORDED IN DOCUMENT NO. 2016052490, OFFICIAL PUBLIC RECORDS, NUECES COUNTY, TEXAS; CONTAINING 27.74 ACRES TOTAL.

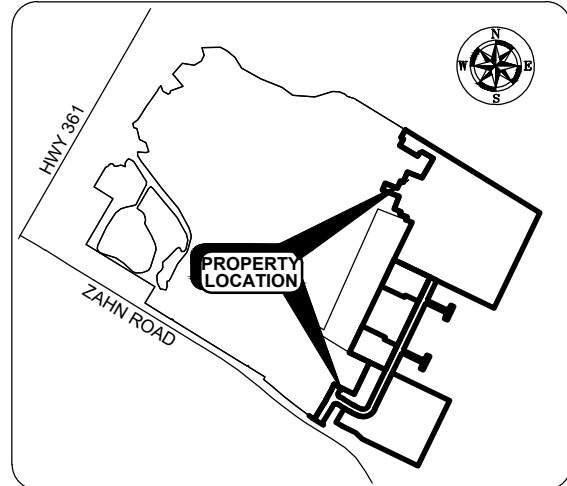

LOCATION MAP
NOT TO SCALE

GENERAL NOTES:

- PER FEDERAL EMERGENCY MANAGEMENT AGENCY, LETTER OF MAP REVISION WITH AN EFFECTIVE DATE OF JUNE 7, 2011 AND CASE NO 11-06-0948P. THE SUBJECT PROPERTY IS LOCATED IN ZONE B, ZONE A11 BFE 10, ZONE A13 BFE 9 AND ZONE A13 BFE 10. ACCORDING TO THE FEMA PRELIMINARY MAP INDEX 48355C 0755G COMMUNITY PANEL, DATED OCTOBER 23, 2015, THE PROPERTY WILL BE LOCATED IN THE FOLLOWING ZONES ONCE APPROVED: ZONE AE BFE 9, ZONE X, ZONE VE BFE 12, OTHERWISE PROTECTED AREAS (OPAs)
- ALL BEARINGS ARE BASED ON THE TEXAS COORDINATE SYSTEM FOR THE LAMBERT SOUTH ZONE (NAD 1983).
- PER FEDERAL EMERGENCY MANAGEMENT AGENCY LETTER OF MAP REVISION, WITH AN EFFECTIVE DATE OF FEBRUARY 15, 2019, THE LAND INCLUDED ON THIS PLAT IS NO LONGER IN A COASTAL BARRIER RESOURCE SYSTEM.
- LOTS 1, 2 & 6, BLOCK 2 ARE ALL OWNED BY COASTAL BEND BAYS & ESTUARIES AND ARE CONSIDERED A CONSERVATION AREA.
- LOTS 3, 4 & 5, BLOCK 2 AND LOT 1R, BLOCK 19, ARE ALL OWNED BY TORTUGA DUNES HOLDING COMPANY, LLC.
- THE RECEIVING WATER FOR THE STORM WATER RUNOFF FROM THIS PROPERTY IS THE LAGUNA MADRE. THE TCEQ HAS CLASSIFIED THE AQUATIC LIFE USE FOR THE LAGUNA MADRE AS "EXCEPTIONAL" AND "OYSTER WATERS". TCEQ HAS ALSO CATEGORIZED THE RECEIVING WATERS AS "CONTACT RECREATION" USE.
- ON-STREET PARKING ON STREETS AND HAMMERHEADS WITH LESS THAN 50-FOOT WIDE ACCESS EASEMENT IS PROHIBITED. NO-PARKING SIGNAGE REQUIRED.
- THE YARD REQUIREMENT, AS DEPICTED, IS A REQUIREMENT OF THE UNIFIED DEVELOPMENT CODE AND IS SUBJECT TO CHANGE AS THE ZONING MAY CHANGE.
- PROPERTY MUST COMPLY WITH TXDOT'S TRAFFIC ACCESS MANAGEMENT PLAN.
- THE TOTAL PLATTED AREA CONTAINS 27.74 ACRES OF LAND.
- ALL STREETS AND ALLEYS, LOTS 1R, BLOCK 19, SHALL BE CITY AND FRANCHISED UTILITY EASEMENTS FOR MAINTENANCE PURPOSES. THE PRESERVE AT MUSTANG ISLAND OWNERS ASSOCIATION RESERVES THE RIGHT TO INSTALL SUCH ITEMS AS FENCES, WALLS, SECURITY SYSTEMS, SPRINKLER SYSTEMS, AND OTHER IMPROVEMENTS AS LONG AS IT DOES NOT UNREASONABLY INTERFERE WITH NORMAL CITY UTILITY MAINTENANCE WORK. THE CITY WILL NOT MAINTAIN THE STREETS.


GENERAL NOTES:

- THE OWNERS OF COMMON PROPERTIES WITHIN THIS PLAT AGREE TO RELEASE, INDEMNIFY, DEFEND, AND HOLD HARMLESS ANY GOVERNMENTAL ENTITY FOR DAMAGES TO PRIVATE STREETS OCCASIONED BY THE REASONABLE USE OF GOVERNMENT SERVICE VEHICLES, AND/OR DAMAGES TO OTHER PERSONS' PROPERTIES AND/OR VEHICLE AS A RESULT IN STREET DESIGN AND CONSTRUCTION.
- THE OWNERS OF PROPERTY IN THIS SUBDIVISION SHALL BE RESPONSIBLE FOR PRIVATE IMPROVEMENTS, INCLUDING BUT NOT LIMITED TO, STREETS, FACILITIES, AND EASEMENTS. THIS SUBDIVISION CONTAINS PRIVATE IMPROVEMENTS, INCLUDING BUT NOT LIMITED TO, STREETS, FACILITIES AND EASEMENTS THAT HAVE NOT BEEN DEDICATED TO THE PUBLIC OR ACCEPTED BY THE CITY OF CORPUS CHRISTI OR ANY OTHER LOCAL GOVERNMENT AGENCY AS PUBLIC RIGHTS-OF-WAY. THE CITY OF CORPUS CHRISTI HAS NO OBLIGATION, NOR DOES ANY OTHER LOCAL GOVERNMENT AGENCY HAVE ANY OBLIGATION, TO MAINTAIN, REPAIR, INSTALL OR CONSTRUCT PRIVATE IMPROVEMENTS WITHIN THE SUBDIVISION. THE OBLIGATION SHALL BE THE SOLE RESPONSIBILITY OF THE OWNERS OF PROPERTY IN THIS SUBDIVISION.
- IF ANY LOT IS DEVELOPED WITH RESIDENTIAL USES, COMPLIANCE WITH THE PUBLIC OPEN SPACE REGULATIONS WILL BE REQUIRED DURING THE BUILDING PERMIT PHASE.
- CONSERVATION AREAS: LOTS 1, 2 & 6, BLOCK 2 ARE OWNED BY CBBEP.
- ALL ENTRIES TO PRIVATE STREETS FROM PUBLIC STREETS SHALL BE CLEARLY SIGNED BY THE OWNERS OR HOME OWNERS ASSOCIATION AS A "PRIVATE STREET".
- DRAINAGE FROM BLOCK 1, LOTS 27 & 45, AS WELL AS ADJACENT RUNOFF COLLECTED IN BLOCK 19, LOT 1R, WILL FLOW ON AND THROUGH BLOCK 2, LOTS 3, 4, AND 5. THE FINAL OUTFALLS OF THE DRAINAGE SYSTEM, TO MANAGE THE AFOREMENTIONED RUNOFF, WILL BE DESIGNED AND CONSTRUCTED DURING THE DEVELOPMENT OF BLOCK 2, LOTS 3, 4 AND 5.

LEGEND:


- ⊙ = CALCULATED POINT
- = FOUND IRON ROD
- = SET 5/8" DIAMETER BY 18" LONG IRON ROD WITH RED PLASTIC CAP STAMPED "HANSON CRP, TX."
- CBBEP = COASTAL BEND BAYS & ESTUARIES PROGRAM
- D.R.N.C.T. = DEED RECORDS, NUECES COUNTY, TEXAS
- M.R.N.C.T. = MAP RECORDS, NUECES COUNTY, TEXAS
- O.P.R.N.C.T. = OFFICIAL PUBLIC RECORDS, NUECES COUNTY, TEXAS

MATCH LINE "A" SEE PREVIOUS PAGE

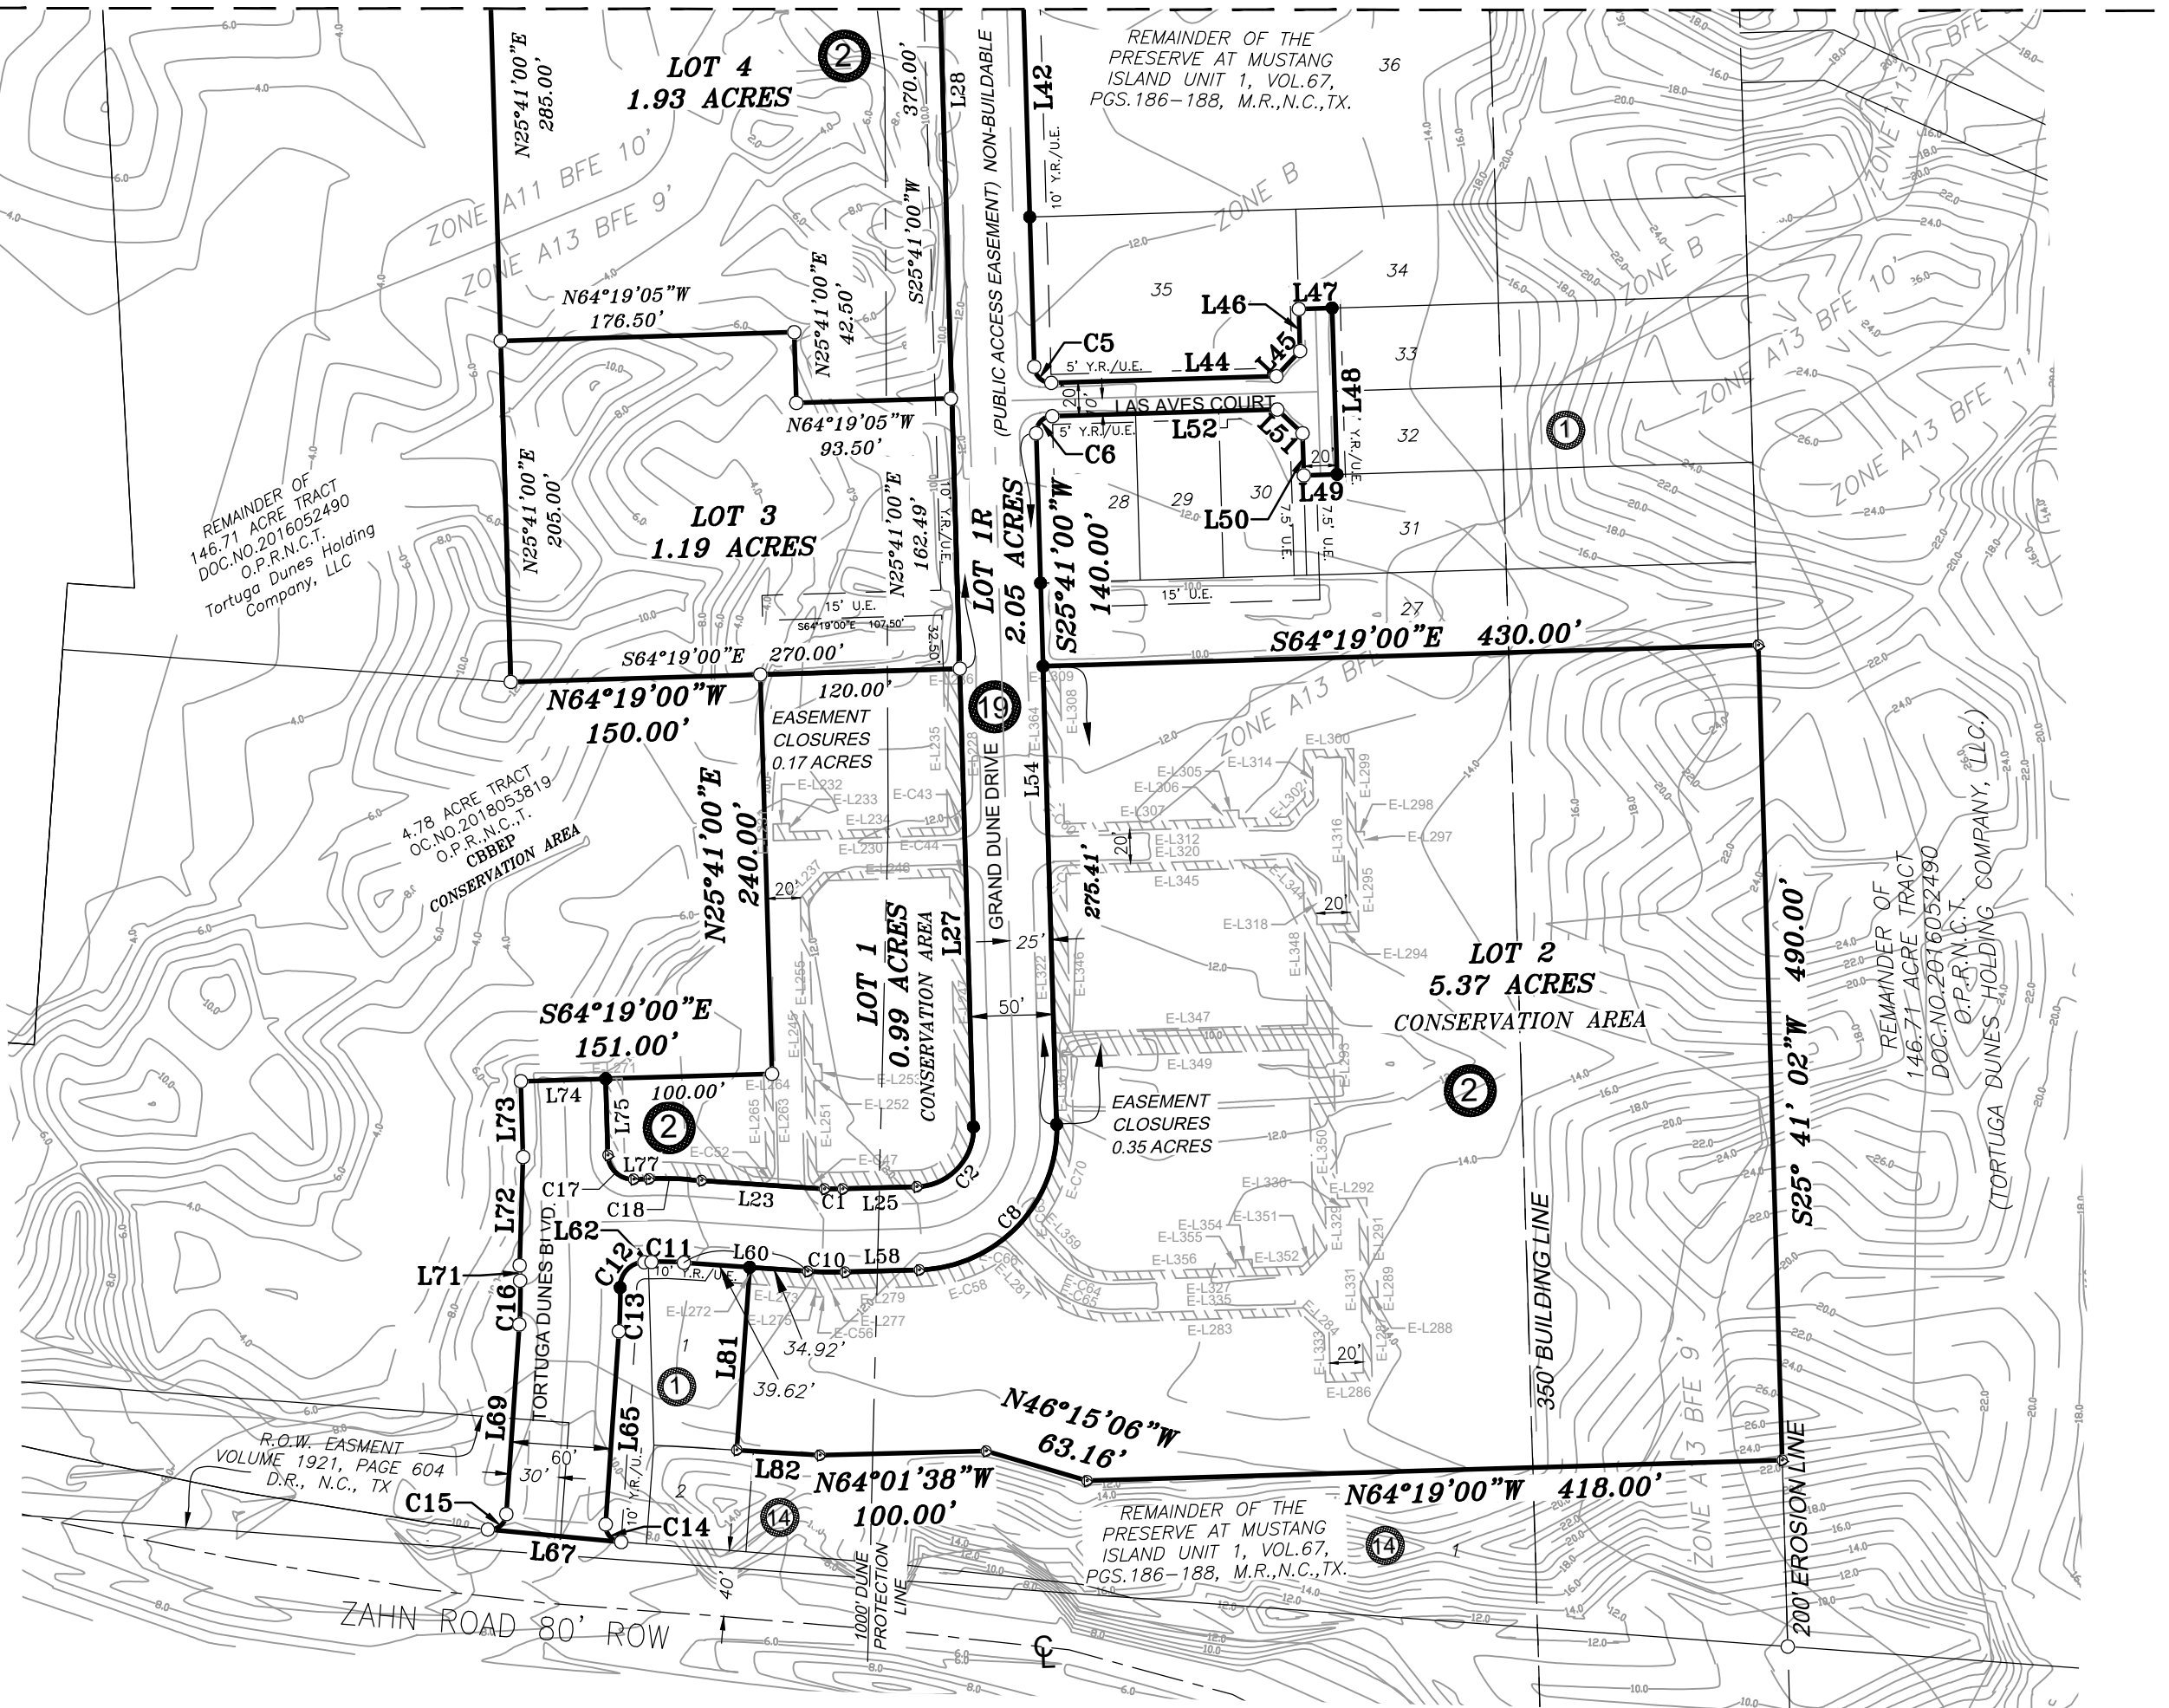

FINAL PLAT OF
THE PRESERVE AT MUSTANG ISLAND
UNIT 2

REPLAT OF LOTS 2 THROUGH 26 & LOTS 46 THROUGH 67, BLOCK 1, LOTS 1 THROUGH 3, BLOCK 5,
LOTS 1, 6, 7, BLOCK 6, LOTS 7 THROUGH 16, BLOCK 8, LOTS 1 THROUGH 9, BLOCK 9, LOTS 1, 2, 3, 5, 8, 9, 10, BLOCK 10, LOTS 1, 5,
& 6, BLOCK 11, LOT 1, BLOCK 12, LOT 1, BLOCK 17, LOT 1, BLOCK 19 AND LOT 1, BLOCK 20, ALL BEING OUT OF THE PRESERVE AT
MUSTANG ISLAND, UNIT 1, A MAP OF WHICH IS RECORDED IN VOLUME 67, PAGES 186 -188, MAP RECORDS, NUECES COUNTY,
TEXAS, 0.32 ACRES OUT OF THE 16.72 ACRE TRACT DESCRIBED IN A DEED RECORDED IN DOCUMENT NO. 2017055107, OFFICIAL
PUBLIC RECORDS, NUECES COUNTY, TEXAS AND 2.28 ACRES OUT OF THE 146.71 ACRE TRACT DESCRIBED IN A DEED RECORDED
IN DOCUMENT NO. 2016052490, OFFICIAL PUBLIC RECORDS, NUECES COUNTY, TEXAS; CONTAINING 27.74 ACRES TOTAL.

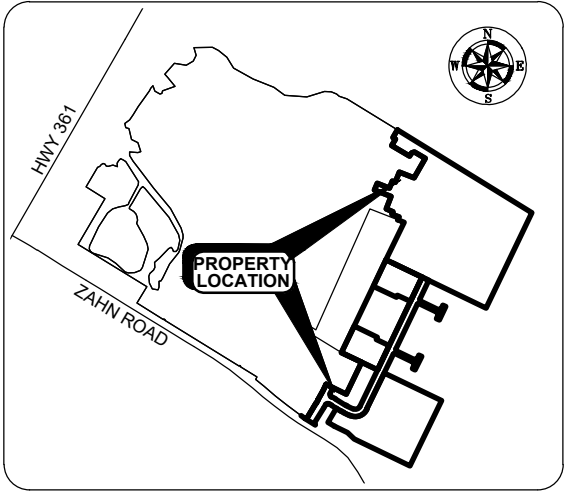

LOCATION MAP
NOT TO SCALE

Line Table		
Line #	Length	Direction
L2	45.83	N68° 49' 04"W
L3	20.00	N21° 14' 06"E
L4	50.00	N68° 49' 04"W
L5	20.00	N21° 14' 06"E
L6	50.00	N68° 49' 04"W
L7	90.00	N21° 14' 06"E
L8	120.00	N68° 49' 04"W
L9	50.00	N21° 14' 06"E
L10	90.00	S68° 49' 04"E
L11	50.01	N21° 10' 56"E
L12	22.60	S68° 45' 54"E
L13	75.01	N21° 10' 56"E
L14	105.95	S68° 49' 04"E
L15	151.38	N30° 22' 52"E
L16	85.26	N59° 37' 08"W
L17	20.84	S75° 22' 52"W
L18	25.26	S30° 22' 52"W
L19	140.00	N59° 37' 08"W
L20	50.00	N30° 22' 52"E
L21	20.00	N59° 37' 08"W
L22	60.32	N30° 22' 52"E
L23	81.07	S58° 41' 33"E
L25	44.66	S64° 19' 00"E
L27	275.41	N25° 41' 00"E
L28	694.99	N25° 41' 00"E
L29	50.00	S64° 19' 00"E
L30	140.00	S25° 41' 00"W
L32	135.26	S64° 19' 00"E
L33	20.84	N70° 41' 00"E
L34	25.26	N25° 41' 00"E
L35	20.00	S64° 19' 00"E
L36	100.00	S25° 41' 00"W
L37	20.00	N64° 19' 00"W
L38	25.26	N25° 41' 00"E
L39	20.84	N19° 19' 00"W
L40	135.26	N64° 19' 00"W
L42	335.00	S25° 41' 00"W
L44	135.26	S64° 19' 00"E
L45	20.84	N70° 41' 00"E
L46	25.26	N25° 41' 00"E
L47	20.00	S64° 19' 00"E
L48	100.00	S25° 41' 00"W
L49	20.00	N64° 19' 00"W
L50	25.26	N25° 41' 00"E
L51	20.84	N19° 19' 00"W
L52	135.26	N64° 19' 00"W
L54	415.41	S25° 41' 00"W
L58	44.66	N64° 19' 00"W
L60	74.54	N58° 36' 29"W
L62	4.30	N64° 19' 00"W
L65	116.25	S31° 16' 34"W
L67	79.58	N57° 13' 54"W
L69	114.16	N31° 16' 34"E
L71	9.22	N25° 41' 00"E
L72	65.12	N29° 12' 17"E
L73	45.55	N25° 41' 00"E
L74	51.00	S64° 19' 00"E
L75	45.89	S25° 41' 00"W
L77	9.25	S64° 19' 00"E
L81	110.13	N31° 24' 40"E
L82	50.00	N59° 08' 46"W

Curve Table				
Curve #	Length	Radius	Chord Bearing	Chord Length
C18	24.48	245.0'	S61°27'13.57"E	24.47'
C17	23.56	15.0'	S19°18'59.87"E	21.21'
C16	26.35	322.0'	N28°28'47.61"E	26.34'
C15	15.78	10.0'	N76°29'15.63"E	14.19'
C14	15.19	10.0'	S12°13'59.71"E	13.77'
C13	26.35	330.0'	S28°59'17.78"W	26.35'
C12	23.30	15.0'	S71°11'31.00"W	21.02'
C11	19.50	195.0'	N61°27'08.32"W	19.49'
C10	22.49	225.0'	N61°27'12.75"W	22.48'
C8	133.52	85.0'	S70°40'59.38"W	120.21'
C6	15.71	10.0'	S70°41'00.13"W	14.14'
C5	15.71	10.0'	S19°18'59.87"E	14.14'
C4	15.71	10.0'	S70°41'00.13"W	14.14'
C3	15.71	10.0'	S19°18'59.87"E	14.14'
C2	54.98	35.0'	N70°41'00.13"E	49.50'
C1	10.97	175.0'	S62°31'13.38"E	10.97'

Line Table		
Line #	Length	Direction
E-L152	90.00	S25° 41' 00"W
E-L83	5.00	N59° 37' 08"W
E-L84	45.00	S30° 22' 52"W
E-L85	5.00	N59° 37' 08"W
E-L86	10.00	S30° 22' 52"W
E-L87	5.00	S59° 37' 08"E
E-L88	45.00	S30° 22' 52"W
E-L89	5.00	S59° 37' 08"E
E-L90	100.00	N30° 22' 52"E
E-L91	119.13	S25° 41' 00"W
E-L94	5.00	N44° 49' 18"E
E-L95	10.00	S45° 11' 37"E
E-L96	5.00	S44° 49' 18"W
E-L98	5.00	S71° 26' 13"E
E-L172	10.00	S18° 33' 45"W
E-L100	5.00	N71° 26' 13"W
E-L102	130.09	S25° 41' 00"W
E-L103	157.50	S64° 19' 00"E
E-L104	70.00	S25° 41' 00"W
E-L105	17.50	S64° 19' 00"E
E-L106	50.00	S25° 41' 00"W
E-L107	5.00	S64° 19' 00"E
E-L108	10.00	S25° 41' 00"W
E-L109	5.00	N64° 19' 00"W
E-L110	50.00	S25° 41' 00"W
E-L111	30.00	N64° 19' 00"W
E-L112	28.19	N25° 41' 00"E
E-L113	16.70	N19° 19' 00"W
E-L114	133.19	N64° 19' 00"W
E-L115	95.00	S25° 41' 00"W
E-L116	10.00	N64° 19' 00"W
E-L117	90.00	N25° 41' 00"E
E-L119	135.26	S64° 19' 00"E
E-L120	20.84	S19° 19' 00"E
E-L121	25.26	S25° 41' 00"W
E-L122	20.00	S64° 19' 00"E
E-L123	100.00	N25° 41' 00"E
E-L124	20.00	N64° 19' 00"W
E-L125	60.00	N25° 41' 00"E
E-L126	160.00	N64° 19' 00"W
E-L127	145.09	N25° 41' 00"E
E-L130	104.90	N25° 41' 00"E
E-L131	192.49	N59° 37' 08"W
E-L132	20.84	N14° 37' 08"W
E-L133	216.03	S59° 41' 20"E
E-L134	10.00	S64° 19' 00"E
E-L135	95.00	S25° 41' 00"W
E-L136	95.00	S64° 19' 00"E
E-L137	5.00	N25° 41' 00"E
E-L138	10.00	S64° 19' 00"E
E-L139	5.00	S25° 41' 00"W
E-L140	28.19	S64° 19' 00"E
E-L141	13.16	N70° 41' 00"E
E-L142	85.69	N25° 41' 00"E
E-L143	7.50	S64° 19' 00"E
E-L144	85.26	S25° 41' 00"W
E-L145	20.84	S70° 41' 00"W
E-L146	135.26	N64° 19' 00"W
E-L148	90.00	N25° 41' 00"E
E-L149	76.01	N25° 41' 00"E

Line Table		
Line #	Length	Direction
E-L152	235.10	S25° 41' 00"W
E-L154	75.26	N64° 19' 00"W
E-L155	20.84	N19° 19' 00"W
E-L156	230.36	N25° 41' 00"E
E-L159	79.94	N25° 41' 00"E
E-L162	240.10	S25° 41' 00"W
E-L163	73.19	N64° 19' 00"W
E-L164	16.70	N19° 19' 00"W
E-L165	88.19	N25° 41' 00"E
E-L166	5.00	S64° 19' 00"E
E-L167	10.00	N25° 41' 00"E
E-L168	5.00	N64° 19' 00"W
E-L169	130.10	N25° 41' 00"E
E-L171	5.00	N87° 14' 27"E
E-L172	10.00	N2° 45' 50"W
E-L173	5.00	S87° 14' 27"W
E-L175	90.00	S25° 41' 01"W
E-L176	10.00	N64° 19' 00"W
E-L177	95.00	N25° 41' 00"E
E-L178	155.00	N64° 19' 00"W
E-L179	30.00	N25° 41' 00"E
E-L180	28.19	S64° 19' 00"E
E-L181	16.70	N70° 41' 00"E
E-L182	228.29	N25° 41' 00"E
E-L184	450.10	S25° 41' 00"W
E-L185	10.00	N64° 17' 45"W
E-L186	445.09	N25° 41' 00"E
E-L190	230.36	S25° 41' 00"W
E-L191	20.84	S70° 41' 00"W
E-L192	25.26	N64° 19' 00"W
E-L193	20.00	S25° 41' 00"W
E-L194	150.00	S64° 19' 00"E
E-L196	30.26	N21° 14' 06"E
E-L197	20.88	N66° 08' 44"E
E-L198	144.32	S68° 48' 18"E
E-L199	170.53	S25° 41' 00"W
E-L200	10.03	N68° 49' 04"W
E-L201	165.51	N25° 41' 00"E
E-L202	131.82	N68° 48' 16"W
E-L203	16.74	S66° 08' 44"W
E-L204	28.19	S21° 14' 06"W
E-L205	5.00	N68° 49' 04"W
E-L206	85.31	S21° 14' 06"W
E-L207	20.83	S23° 47' 13"E
E-L208	145.88	S68° 49' 04"E
E-L209	100.31	N25° 41' 00"E
E-L210	10.03	N68° 49' 04"W
E-L211	95.39	S25° 41' 00"W
E-L212	134.16	N68° 45' 54"W
E-L213	13.03	N23° 51' 44"W
E-L214	85.77	N21° 10' 56"E
E-L215	7.50	N68° 27' 54"W
E-L216	75.01	N21° 10' 56"E
E-L217	167.04	S68° 49' 04"E
E-L218	109.02	N25° 41' 00"E
E-L220	26.46	N59° 37' 08"W
E-L221	10.00	N30° 22' 52"E
E-L222	26.46	S59° 37' 08"E
E-L224	123.28	S25° 41' 00"W
E-L225	168.39	N68° 48' 08"W

Line Table		
Line #	Length	Direction
E-L226	60.06	S21° 14' 06"W
E-L227	7.44	N68° 45' 54"W
E-L228	90.00	S25° 41' 00"W
E-L230	105.00	N64° 19' 00"W
E-L231	10.00	N25° 41' 00"E
E-L232	10.00	S64° 19' 00"E
E-L233	5.00	S25° 41' 00"W
E-L234	95.00	S64° 19' 00"E
E-L235	94.99	N25° 41' 00"E
E-L236	10.00	S64° 21' 29"E
E-L237	20.84	N70° 41' 00"E
E-L238	75.26	S64° 19' 00"E
E-L240	145.41	S25° 41' 00"W
E-L242	44.66	N64° 19' 00"W
E-L245	165.35	N25° 41' 00"E
E-L246	73.19	S64° 19' 00"E
E-L247	150.41	S25° 41' 00"W
E-L249	44.66	N64° 19' 00"W
E-L251	54.70	N25° 41' 00"E
E-L252	5.00	S64° 19' 00"E
E-L253	10.00	N25° 41' 00"E
E-L254	5.00	N64° 19' 00"W
E-L255	98.19	N25° 41' 00"E
E-L256	16.70	N70° 41' 00"E
E-L257	45.90	S25° 41' 00"W
E-L259	9.25	S64° 19' 00"E
E-L261	40.51	S58° 36' 29"E
E-L263	56.20	N25° 41' 00"E
E-L264	5.00	N64° 19' 00"W
E-L265	56.70	S25° 41' 00"W
E-L266	45.53	N58° 36' 29"W
E-L268	9.25	N64° 19' 00"W
E-L270	45.90	N25° 41' 00"E
E-L271	10.00	N64° 19' 00"W
E-L272	10.01	S31° 24' 40"W
E-L273	34.92	S58° 36' 29"E
E-L275	5.00	S28° 49' 46"W
E-L277	5.00	N28° 49' 46"E
E-L279	44.66	S64° 19' 00"E
E-L281	25.35	S16° 34' 10"E
E-L283	113.07	S64° 19' 01"E
E-L284	16.70	S19° 19' 00"E
E-L285	28.19	S25° 41' 00"W
E-L286	28.00	S64° 19' 00"E
E-L287	50.00	N25° 41' 00"E
E-L288	5.00	S64° 19' 00"E
E-L289	10.00	N25° 41' 00"E
E-L290	5.00	N64° 19' 00"W
E-L291	50.00	N25° 41' 00"E
E-L292	17.52	N64° 19' 00"W
E-L293	160.00	N25° 41' 24"E
E-L294	17.50	S64° 19' 00"E
E-L295	50.00	N25° 41' 00"E
E-L296	5.00	S64° 19' 00"E
E-L297	10.00	N25° 41' 00"E
E-L298	5.00	N64° 19' 00"W
E-L299	50.00	N25° 41' 00"E
E-L300	30.00	N64° 19' 00"W
E-L301	28.19	S25° 41' 00"W
E-L302	16.70	S70° 41' 00"W

Line Table		
Line #	Length	Direction
E-L303	28.19	N64° 19' 00"W
E-L304	5.00	N25° 41' 00"E
E-L305	10.00	N64° 19' 00"W
E-L306	5.00	S25° 41' 00"W
E-L307	95.00	N64° 19' 00"W
E-L308	95.00	N25° 41' 00"E
E-L309	10.00	N64° 19' 00"W
E-L312	135.26	S64° 19' 00"E
E-L313	20.84	N70° 41' 00"E
E-L314	25.26	N25° 41' 00"E
E-L315	20.00	S64° 19' 00"E
E-L316	100.00	S25° 41' 00"W
E-L317	20.00	N64° 19' 00"W
E-L318	25.26	N25° 41' 00"E
E-L319	20.84	N19° 19' 00"W
E-L320	135.26	N64° 19' 00"W
E-L322	140.00	S25° 41' 00"W
E-L325	26.28	S16° 34' 10"E
E-L327	113.13	S64° 19' 00"E
E-L328	20.84	N70° 41' 00"E
E-L329	25.26	N25° 41' 00"E
E-L330	20.00	S64° 19' 00"W
E-L331	100.00	S25° 41' 00"W
E-L332	20.00	N64° 19' 00"W
E-L333	25.26	N25° 41' 00"E
E-L334	20.84	N19° 19' 00"W
E-L335	113.13	N64° 19' 00"W
E-L337	26.29	N16° 34' 10"W
E-L340	44.66	N64° 19' 00"W
E-L343	34.92	N58° 36' 29"W
E-L344	13.16	N19° 19' 00"W
E-L345	133.19	N64° 19' 00"W
E-L346	95.00	S25° 41' 00"W
E-L347	142.48	S64° 19' 00"E
E-L348	85.69	N25° 41' 49"E
E-L349	142.48	S64° 19' 00"E
E-L350	122.71	S25° 41' 00"W
E-L351	10.30	S70° 41' 00"W
E-L352	30.19	N64° 19' 00"W
E-L353	5.00	N25° 41' 00"E
E-L354	10.00	N64° 19' 00"E
E-L355	5.00	S25° 41' 00"W
E-L356	72.88	N64° 19' 00"W
E-L359	25.34	N16° 34' 10"W
E-L361	40.41	N25° 41' 00"E