



PROJECT LOCATION

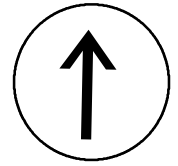

N

SCALE: N.T.S.

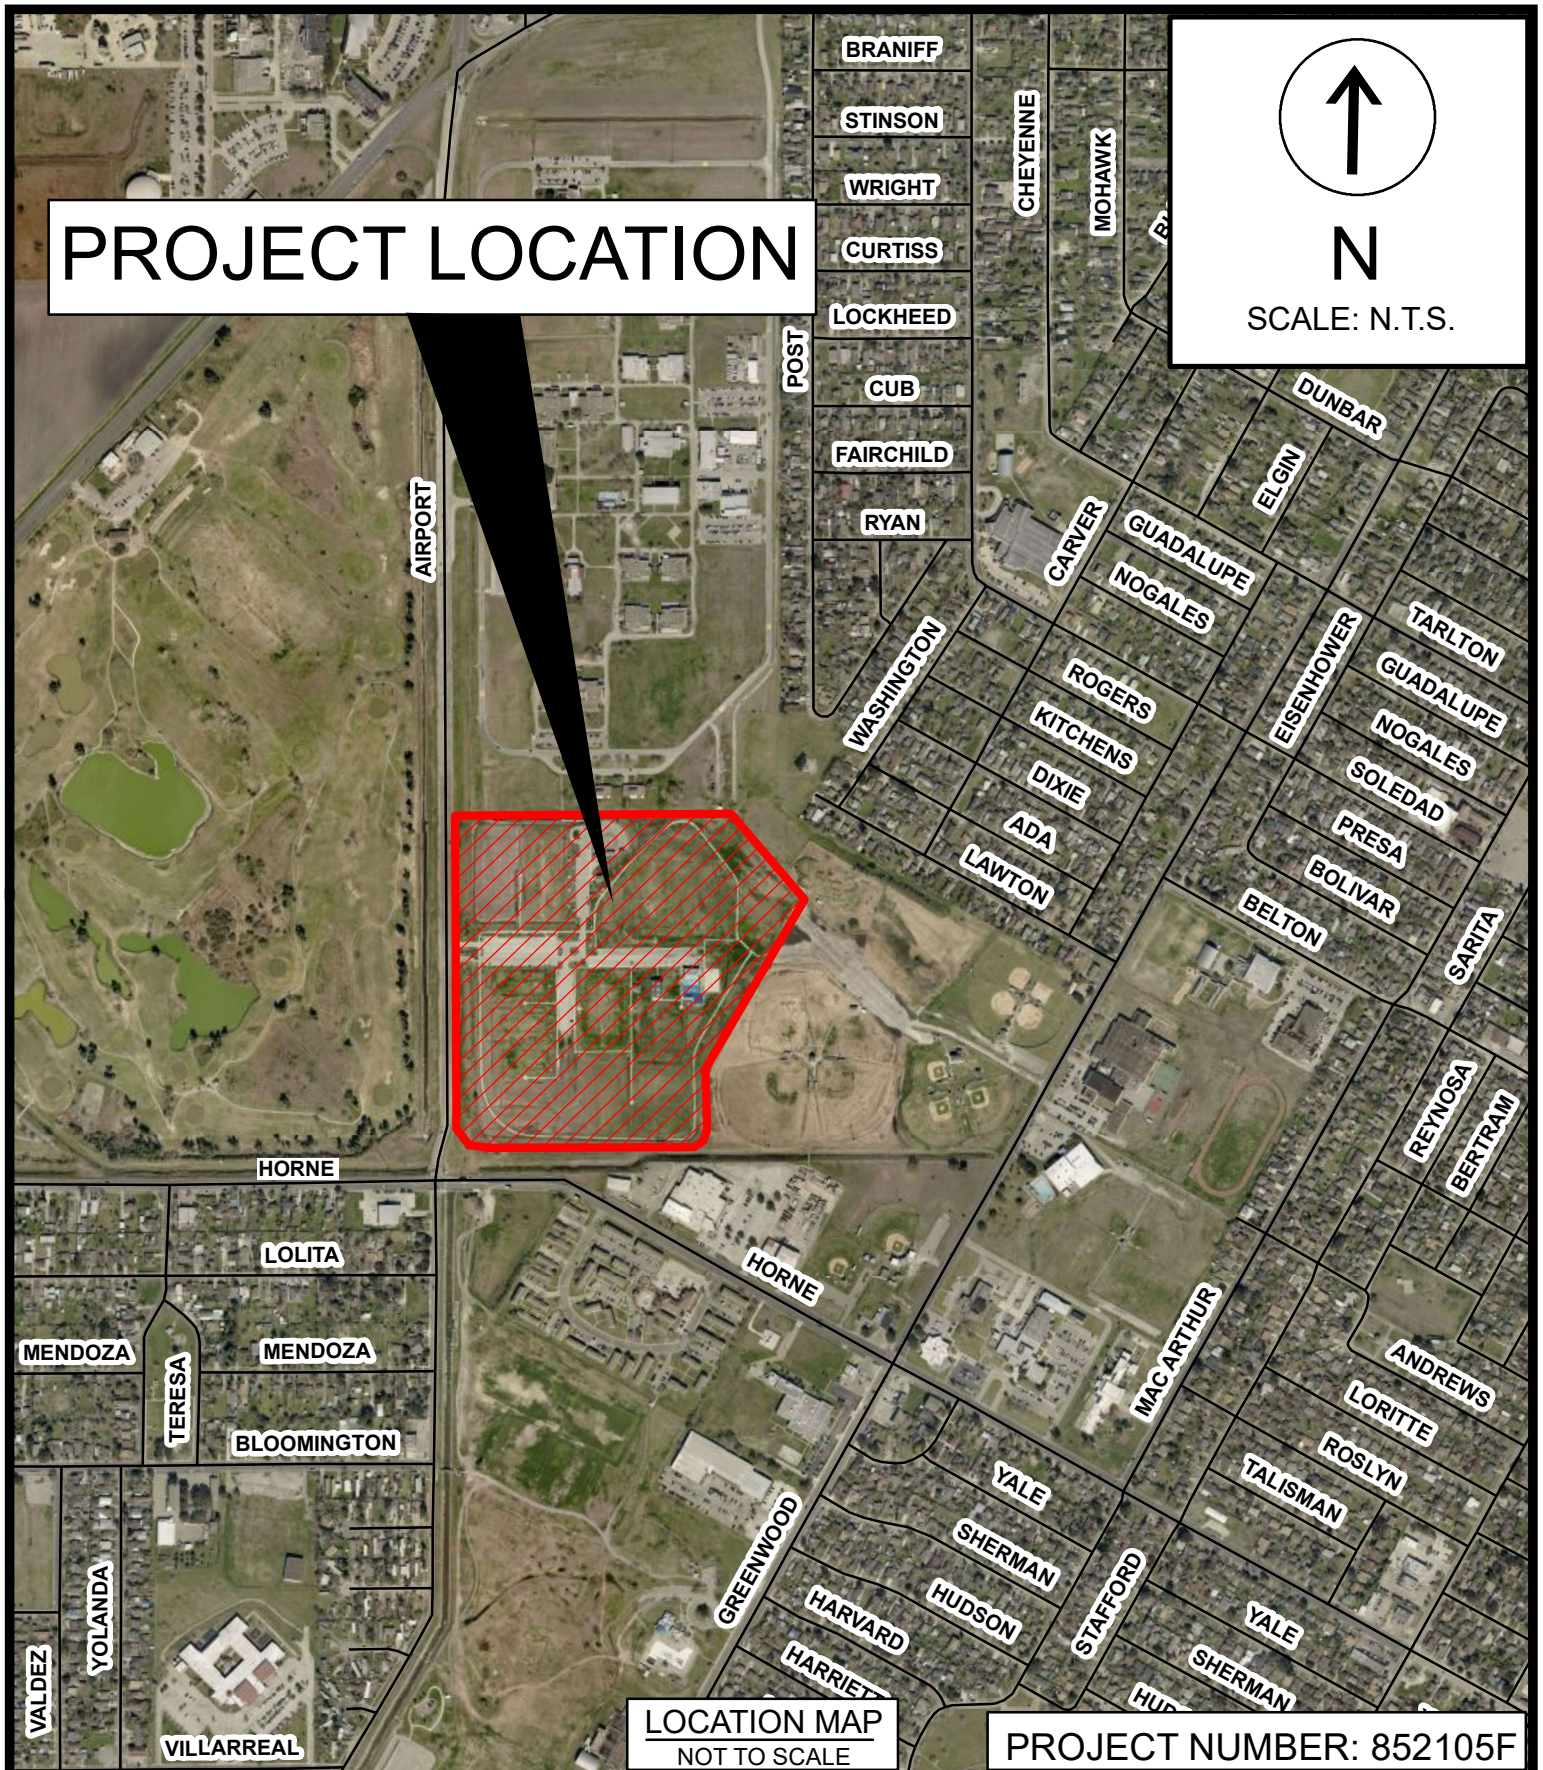

LOCATION MAP
NOT TO SCALE

PROJECT NUMBER: 852105F


SALINAS PARK IMPROVEMENTS

CITY COUNCIL EXHIBIT

CITY OF CORPUS CHRISTI, TEXAS
DEPARTMENT OF ENGINEERING SERVICES



PROJECT LOCATION

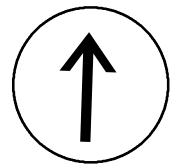

N

SCALE: N.T.S.

LOCATION MAP

NOT TO SCALE

PROJECT LOCATION



VICINITY MAP

NOT TO SCALE

PROJECT NUMBER: 852105F

SALINAS PARK IMPROVEMENTS

CITY COUNCIL EXHIBIT

CITY OF CORPUS CHRISTI, TEXAS
DEPARTMENT OF ENGINEERING SERVICES

