


WR# 46003363
 WO# DCP
 MAN HRS: 107.5
 CORPUS CHRISTI, TX

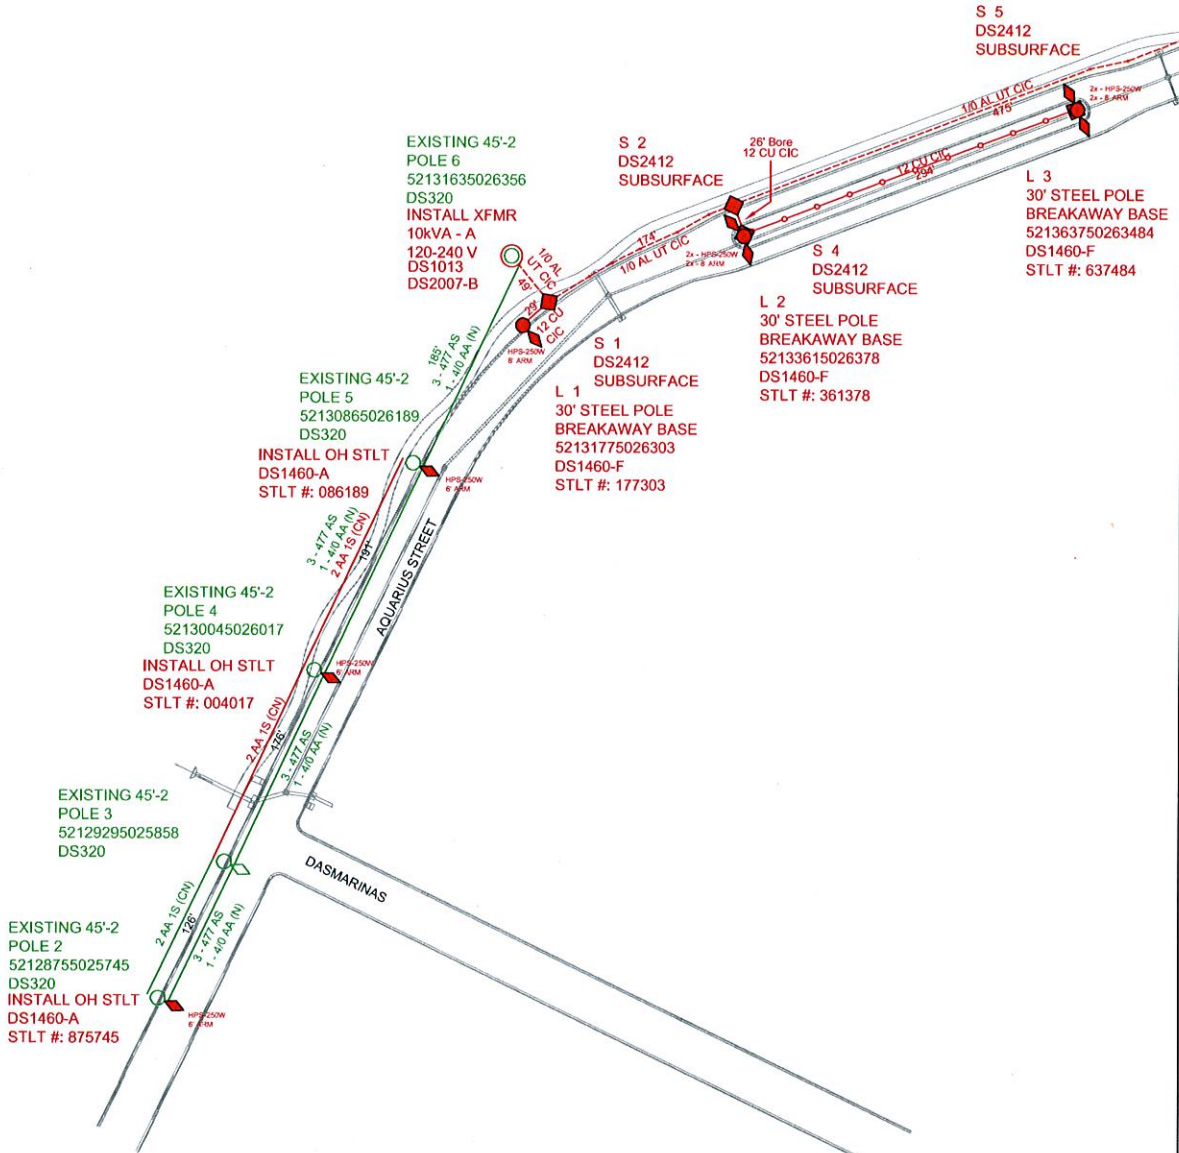


CORPUS CHRISTI ESI ID:
 10032789464002751



			DATE REQUESTED: 10/11/2012	BUCKET TRUCK?: Y
JOB NAME: CUSTOMER SERVICE-CI-NEW SERVICE - Aquarius Street STLTs			DATE REQUIRED: 12/31/2012	TRUCK TO SITE?: Y
LOCATION: AQUARIUS ST AND COMMODORES ST				4 WD?: N
DIVISION: CP	DISTRICT: 157 - CORPUS CHRISTI SOUTHSIDE	CREW HQ: 11737 - LIPAN EAST CONST	STATION NO: 5059	COUNTY: NUECES
W/R#: 46003363	WO#: DCP		STA/CIRCUIT NAME: NORTH PADRE ISLAND	
JU PROPOSAL(S): EDN1000039	CP020005	S107CBN	VOLTAGE: 12.47 kV	MAP: CORPUS CHRISTI.GST
R/W#:			PHASES: ABC	QUAD:
COMMENTS: XXXXXXXXXXXX			DATE: 10/11/2012	PRINT#: 1
			DRAWN BY: Peter Duggan (x3851)	SCALE: 1" = 100'
				PAGE: 1 of 2

WR# 46003363
 WO# DCPXXXX
 MAN HRS: 107.5
 CORPUS CHRISTI, TX

CORPUS CHRISTI ESI ID:
 10032789464002751

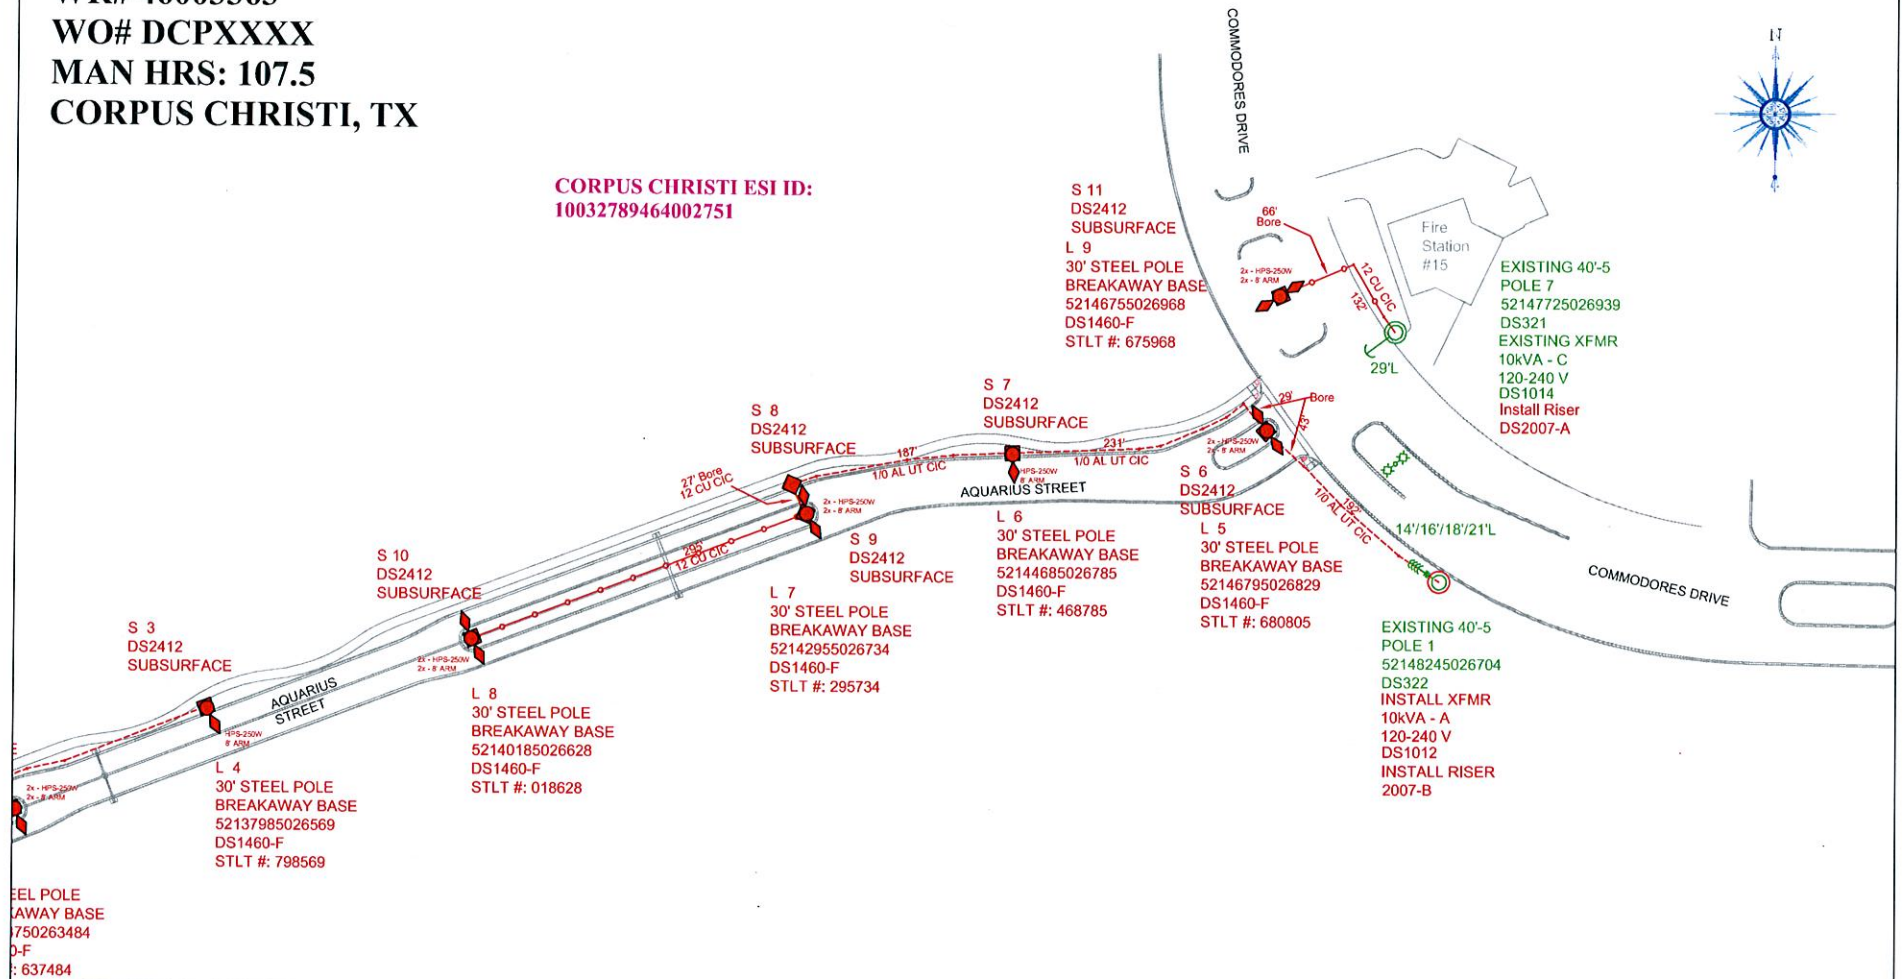

EEL POLE
 AWAY BASE
 750263484
 D-F
 : 637484



JOB NAME: CUSTOMER SERVICE-CI-NEW SERVICE - Aquarius Street STLTs					DATE REQUESTED: 10/11/2012		BUCKET TRUCK?: Y				
LOCATION: AQUARIUS ST AND COMMODORES ST				COUNTY: NUECES		DATE REQUIRED: 12/31/2012		TRUCK TO SITE?: Y			
DIVISION: CP		DISTRICT: 157 - CORPUS CHRISTI SOUTHSIDE			CREW HQ: 11737 - LIPAN EAST CONSTRUCTION			4 WD?: N			
W/R#: 46003363		WO#: DCPXXXXX		STA/CIRCUIT NAME: NORTH PADRE ISLAND			STATION NO: 5059		CIRCUIT NO: 94CS5170		
JU PROPOSAL(S): EDN1000039		CP020005		S107CBN		VOLTAGE: 12.47 kV		MAP: CORPUS_CHRISTI.GST			
R/W#:		COMMENTS: XXXXXXXXXX				PHASES: SINGLE		QUAD:			
						DATE: 10/11/2012		PRINT#: 1		SCALE: 1" = 100'	
						DRAWN BY: PETER DUGGAN (x3851)				PAGE: 2 OF 2	