
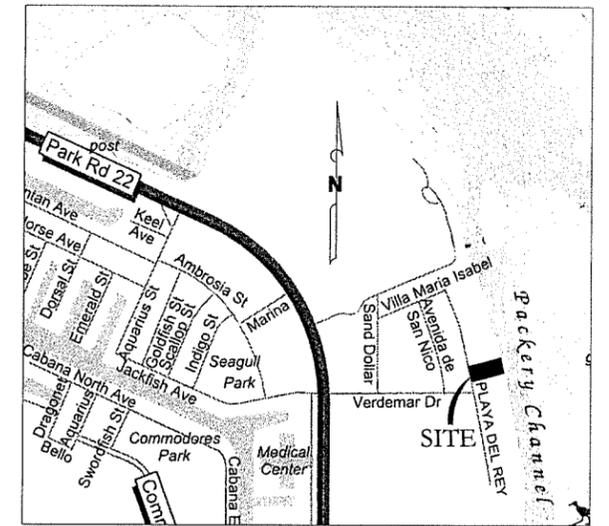


PADRE ISLAND NO. 1  
BLOCK 34, LOTS 1AR & 1BR

# UTILITY PLAN PACKERY CHANNEL

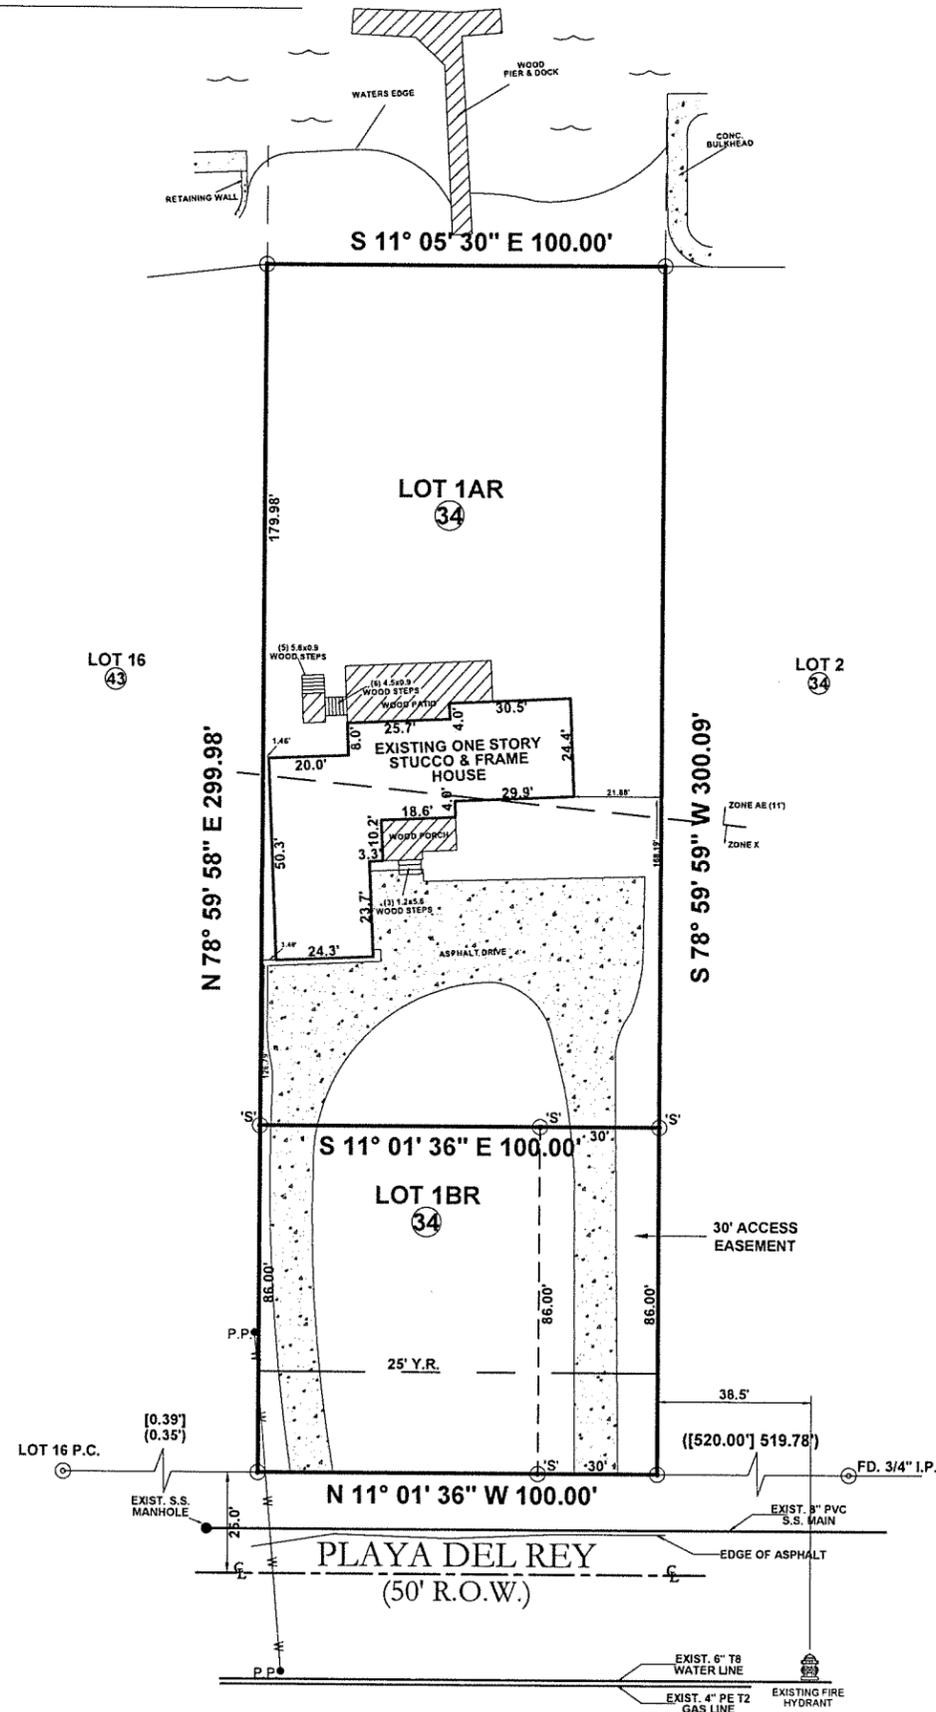


VICINITY MAP (NTS)

NOTE: FOUND 5/8 INCH IRON ROD AT ALL LOT CORNERS, P.T.'S, BLOCK CORNERS ETC., UNLESS OTHERWISE SPECIFIED. "S" DENOTES SET 5/8" I.R.

## VOSS ENGINEERING, INC.

ENGINEERING AND LAND SURVEYING  
6838 GREENWOOD DRIVE, CORPUS CHRISTI, TEXAS 78415  
PHONE: (361)854-6202 FAX: (361)853-4696

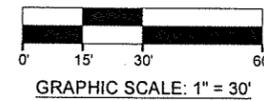

DATE:	REVISED:	OFFICE:	JOB #:
01/10/2023	04/08/2024	RV & PP	15-3334
FIRM NO. F-166			