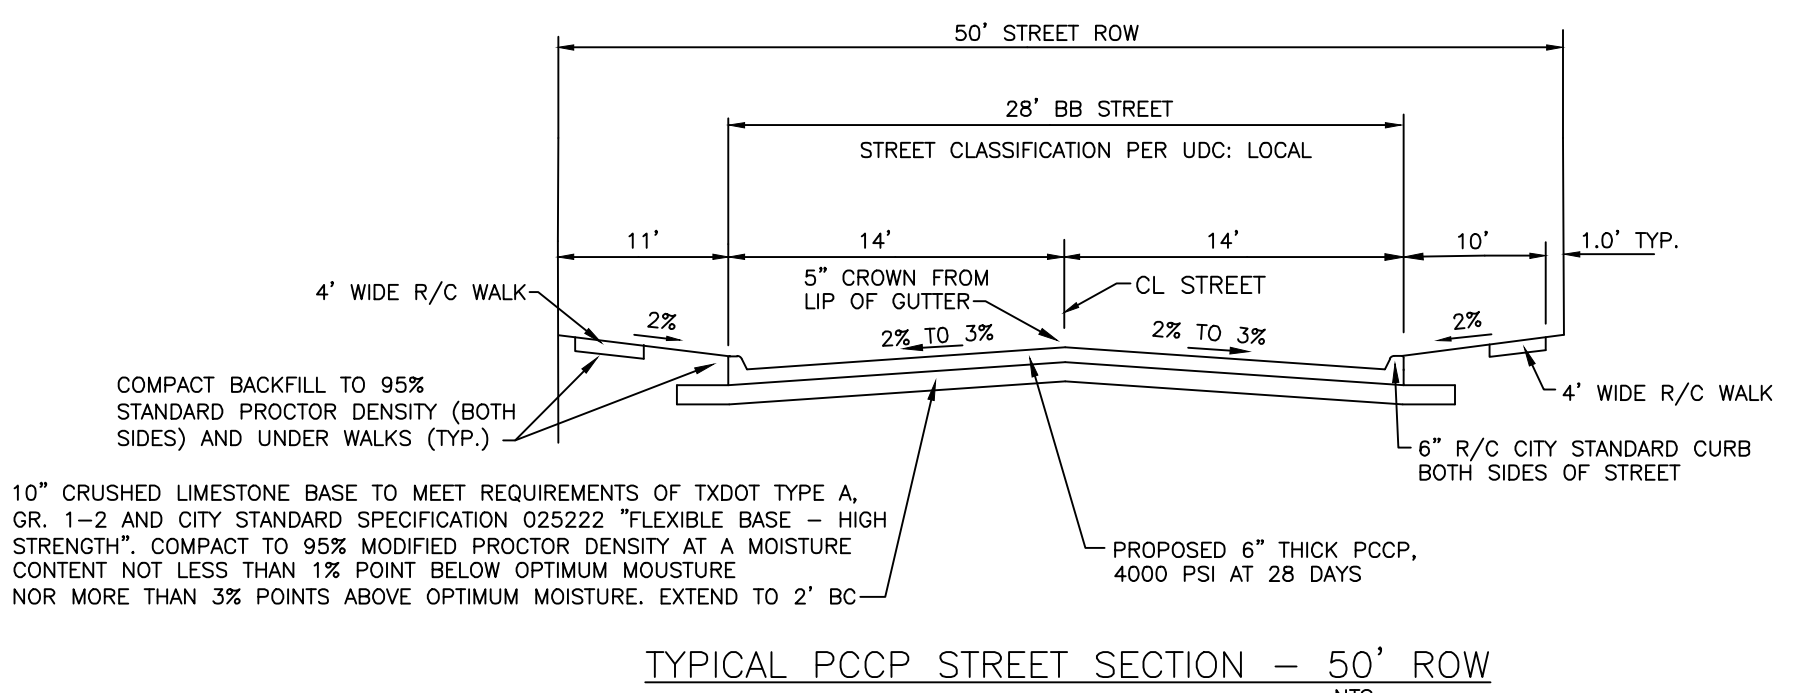
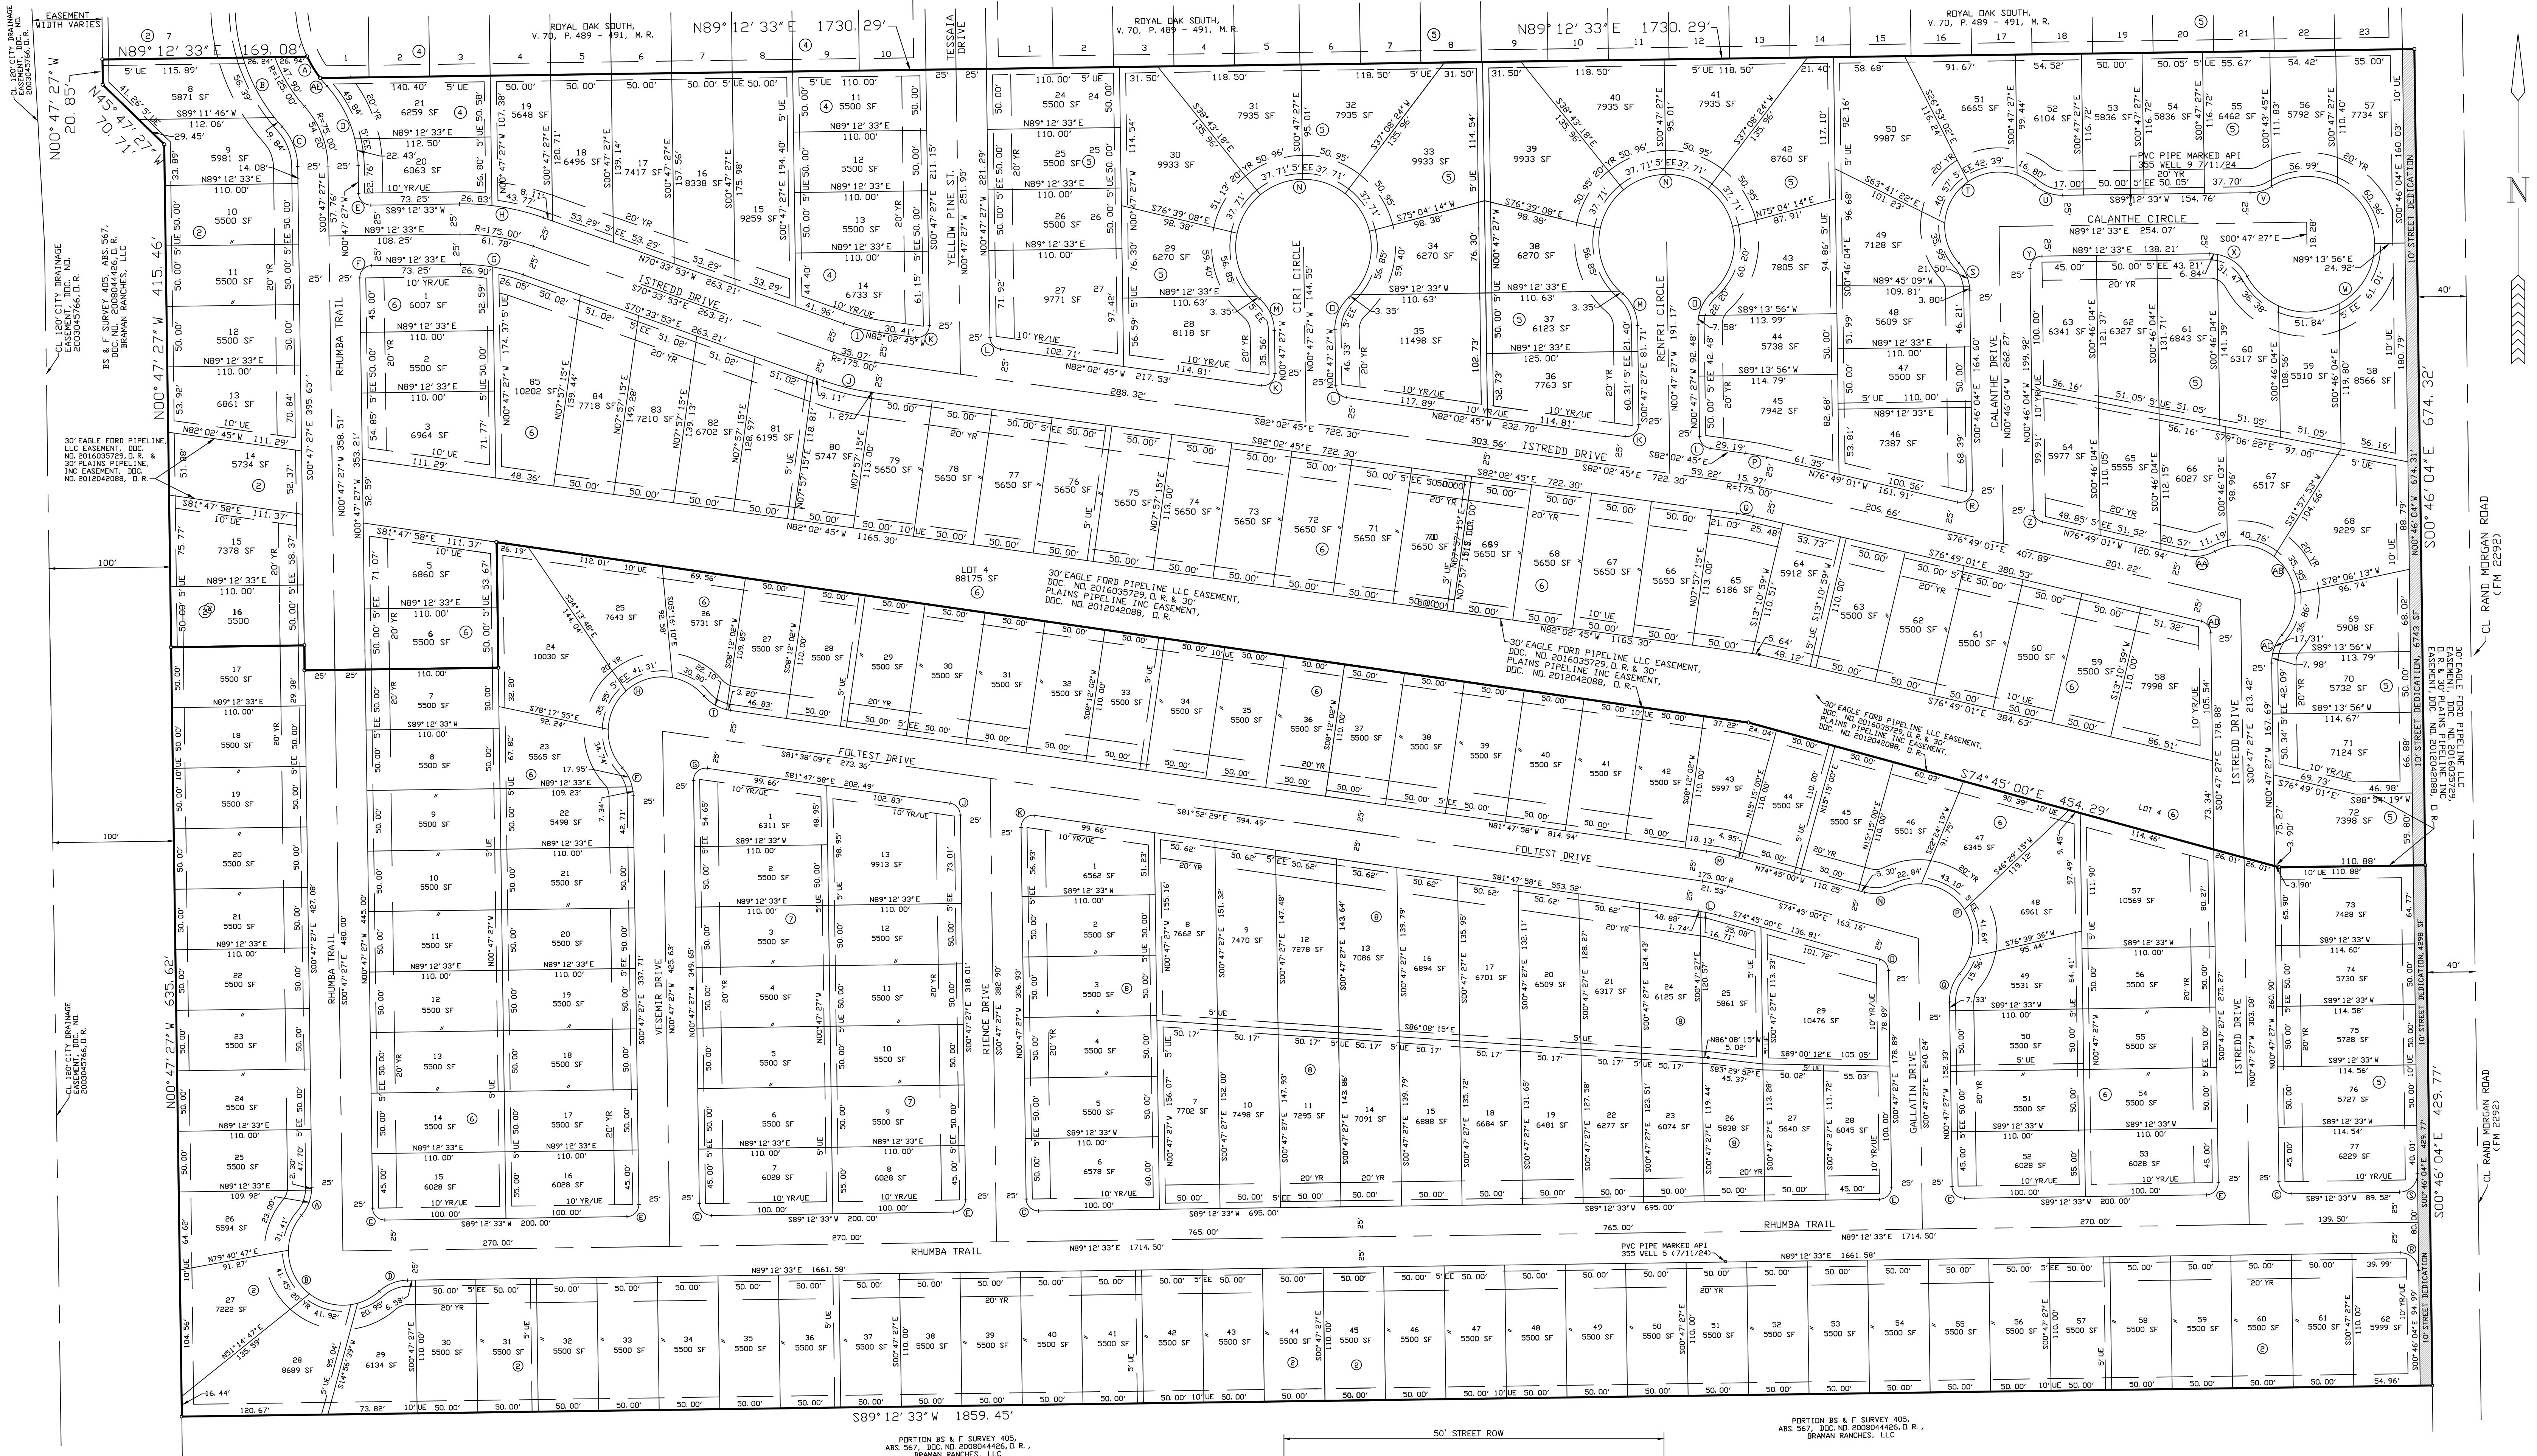


BASS & WELSH ENGINEERING
TX SURVEY REG. NO. 100027-00, TX ENGINEERING REG. NO. F-52, 3054 S. ALAMEDA STREET, CORPUS CHRISTI, TEXAS 78404

PRELIMINARY PLAT
ROYAL OAK SOUTH UNITS 2 & 3
CORPUS CHRISTI, NUECES CO., TX

DWN.	PLOT SCALE:	1" = 100'	COM. NO.	PREL
CHK.	SCALE (H):	SAME	JOB NO.	26020
	SCALE (V):	NONE		
	DATE PLOTTED	07/22/26	SHEET	1 OF 1