

STATE OF TEXAS  
COUNTY OF NUECES

WE, SOUTHERN BUILDERS ENCORE, LLC., HEREBY CERTIFIES THAT WE ARE THE OWNERS OF THE LANDS EMBRACED WITHIN THE BOUNDARIES OF THE FORGOING PLAT; THAT IT HAS HAD SAID LAND SURVEYED AND SUBDIVIDED AS SHOWN; THAT STREETS AS SHOWN ARE DEDICATED TO THE PUBLIC FOREVER; THAT ALL EASEMENTS ARE DEDICATED TO THE PUBLIC FOR THE INSTALLATION, OPERATION, AND USE OF PUBLIC UTILITIES; THAT THIS MAP WAS MADE FOR THE PURPOSE OF DESCRIPTION AND DEDICATION.

THIS THE\_\_\_\_\_ DAY OF \_\_\_\_\_ 2025.

CHRISTOPHER P. MONTALVO, MANAGER

STATE OF TEXAS  
COUNTY OF NUECES

THIS INSTRUMENT WAS ACKNOWLEDGED BEFORE ME BY  
CHRISTOPHER MONTALVO.

THIS THE\_\_\_\_\_ DAY OF \_\_\_\_\_ 2025.

NOTARY PUBLIC IN AND FOR THE STATE OF TEXAS

STATE OF TEXAS  
COUNTY OF NUECES

THIS FINAL PLAT OF THE HEREIN DESCRIBED PROPERTY WAS APPROVED  
ON BEHALF OF THE CITY OF CORPUS CHRISTI, TEXAS BY THE PLANNING  
COMMISSION.

THIS THE\_\_\_\_\_ DAY OF \_\_\_\_\_ 2025.

MICHAEL YORK CHAIRMAN

MICHAEL DICE SECRETARY

STATE OF TEXAS  
COUNTY OF NUECES

THIS FINAL PLAT OF THE HEREIN DESCRIBED PROPERTY WAS APPROVED  
BY THE DEVELOPMENT SERVICES ENGINEER OF THE CITY OF CORPUS  
CHRISTI, TEXAS.

THIS THE\_\_\_\_\_ DAY OF \_\_\_\_\_ 2025.

BRIA WHITMIRE, P.E. CFM, CPM  
DEVELOPMENT SERVICES ENGINEER

STATE OF TEXAS  
COUNTY OF NUECES



I, JARREL L. MOORE, A REGISTERED PROFESSIONAL LAND SURVEYOR HEREBY CERTIFY THAT THE FOREGOING PLAT WAS PREPARED FROM A SURVEY MADE ON THE GROUND UNDER MY DIRECTION AND IS TRUE AND CORRECT; THAT I HAVE BEEN ENGAGED UNDER CONTRACT TO SET ALL LOT AND BLOCK CORNERS AND COMPLETE SUCH OPERATIONS WITHOUT DELAY.

THIS THE \_\_\_\_ DAY OF \_\_\_\_\_ 2025.

JARREL L. MOORE  
REGISTERED PROFESSIONAL LAND SURVEYOR  
LICENSE NO. 4854

# BESSAR PARK BLOCK 5, LOT 8R

BEING A RE-PLAT OF THE WEST 37.0 FEET OF LOT 7 AND EAST 38.0 FEET OF LOT 8, BLOCK 5, BESSAR PARK, AN ADDITION TO THE CITY OF CORPUS CHRISTI, NUECES COUNTY, TEXAS, ACCORDING TO THE MAP RECORDED IN VOLUME 6, PAGE 38, MAP RECORDS OF NUECES COUNTY, TEXAS.

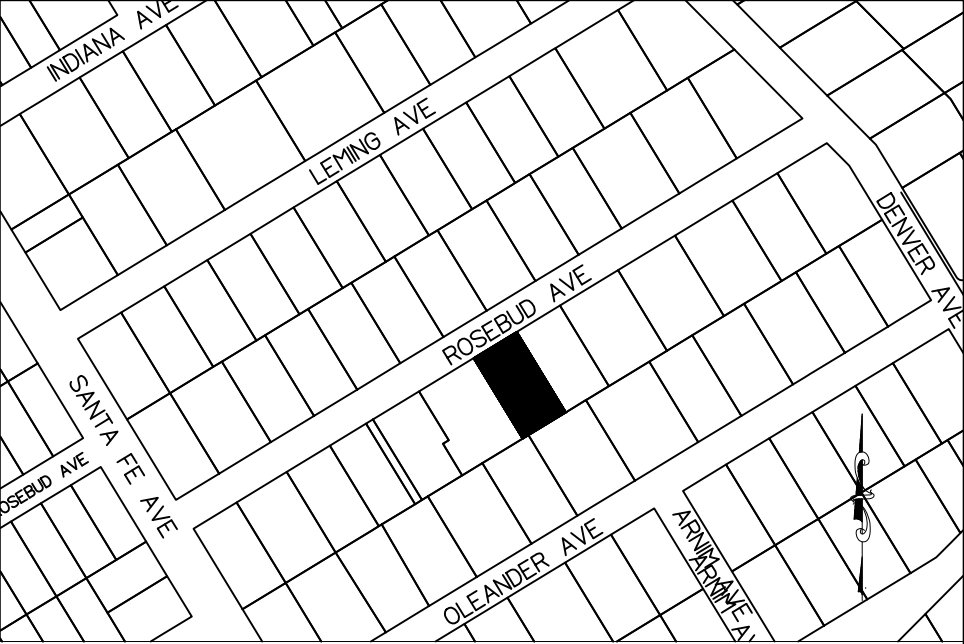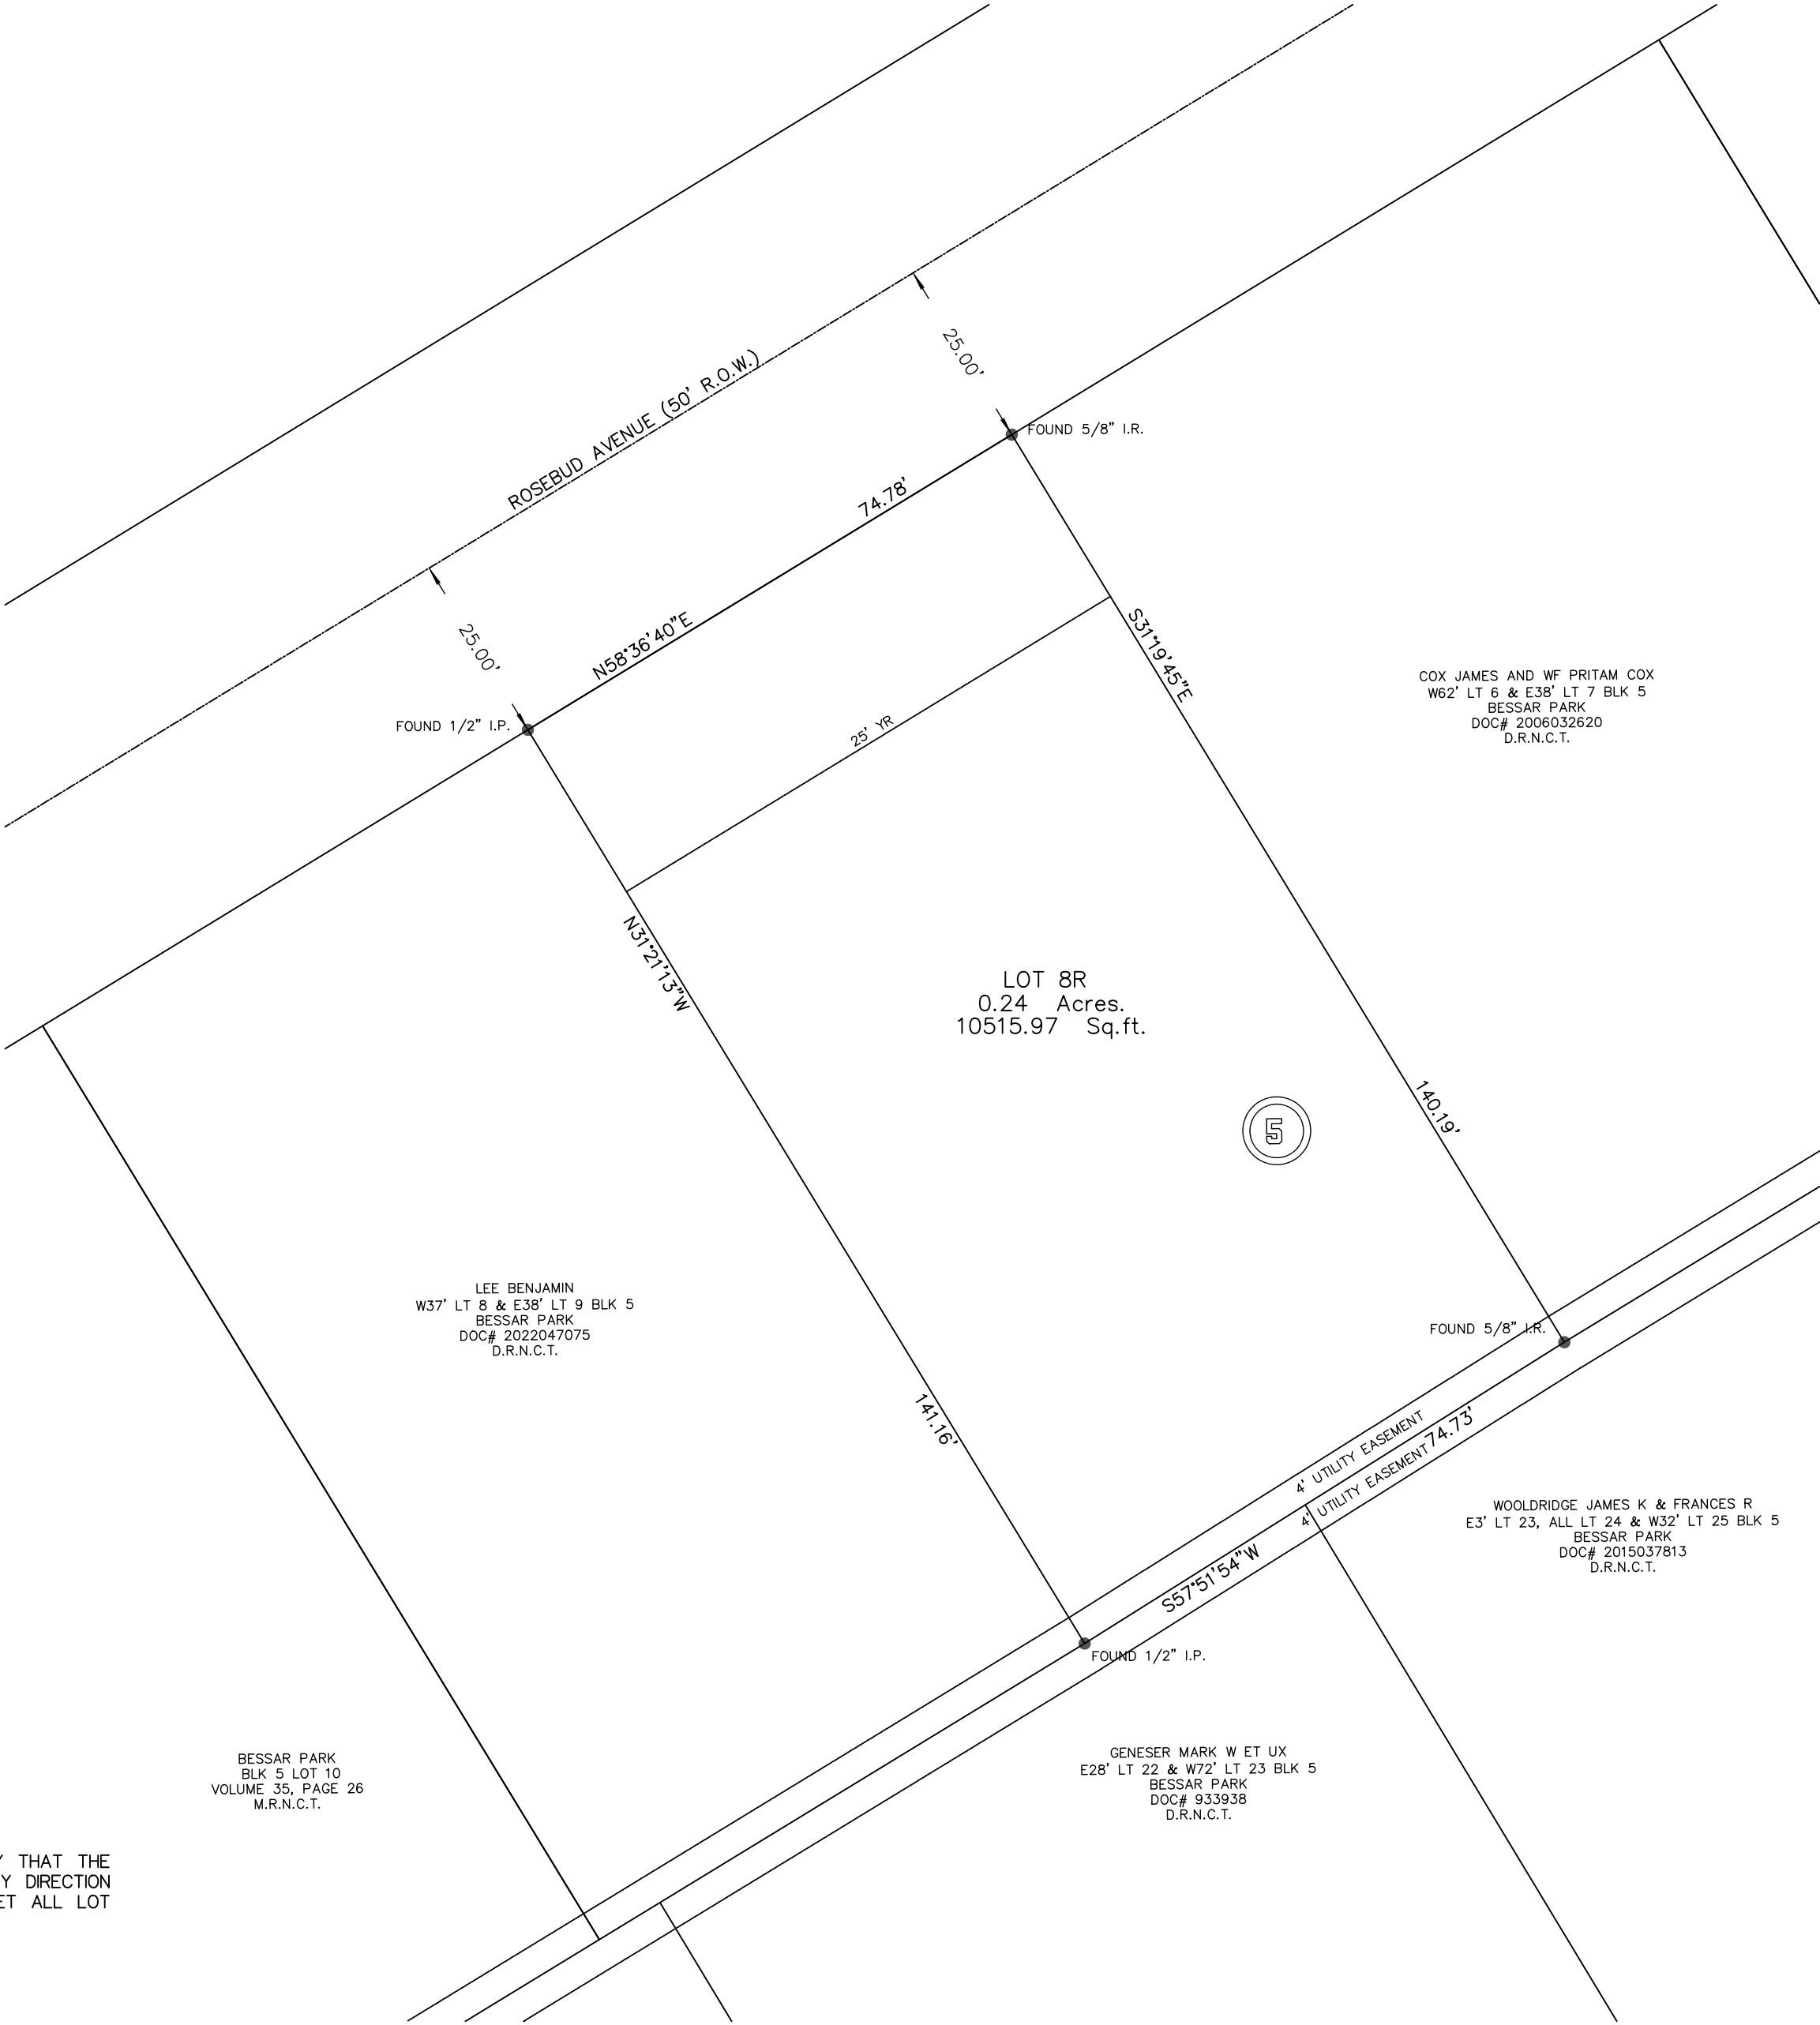

LOCATION MAP  
NOT TO SCALE

## GENERAL NOTES:

- 1) THE TOTAL PLATTED AREA CONTAINS 0.24 ACRES OF LAND.
- 2) A 5/8" DIAMETER STEEL REBAR WAS SET AT EVERY CORNER, EXCEPT OTHERWISE SPECIFIED.
- 3) THE YARD REQUIREMENT, AS DEPICTED IS A REQUIREMENT OF THE UNIFIED DEVELOPMENT CODE AND IS SUBJECT TO CHANGE AS THE ZONING MAY CHANGE.
- 4) PER FLOOD INSURANCE RATE MAP, MAP INDEX, COMMUNITY-PANEL NUMBER 48355C0320G, MAP REVISED 10/13/2022, THE SUBJECT PROPERTY IS LOCATED IN ZONE X AREAS OF MINIMAL FLOOD HAZARD.
- 5) ALL BEARINGS REFER TO THE TEXAS STATE PLANE COORDINATE SYSTEM OF 1983, TEXAS SOUTH ZONE.
- 6) THE RECEIVING WATER FOR THE STORM WATER RUNOFF FROM THIS PROPERTY IS THE CORPUS CHRISTI BAY. THE TCEQ HAS CLASSIFIED THE AQUATIC LIFE USE FOR THE CORPUS CHRISTI BAY AS "EXCEPTIONAL" AND "OYSTER WATERS". TCEQ ALSO CATEGORIZED THE CORPUS CHRISTI BAY AS "CONTACT RECREATION" USE.
- 7) PROPOSED DRIVEWAY ACCESS TO A PUBLIC CITY STREET SHALL CONFORM TO ACCESS MANAGEMENT STANDARDS OUTLINED IN ARTICLE 7 OF THE UDC (UDC 7.1.7)
- 8) DURING THE DEVELOPMENT OF THE SITE, ANY INCREASE IN STORMWATER RUNOFF FLOW RATES MUST BE MITIGATED IN ACCORDANCE WITH UDC 8.2.8A, 8.2.B, AND IDM 3.05 RESULTING IN NO ADVERSE IMPACT BETWEEN EXISTING CONDITIONS AND PROPOSED CONDITIONS.

STATE OF TEXAS  
COUNTY OF NUECES


I, KARA SANDS, CLERK OF THE COUNTY COURT IN AND FOR NUECES COUNTY, TEXAS, DO HEREBY CERTIFY THAT THE FOREGOING INSTRUMENT DATED THE DAY OF \_\_\_\_\_ 2025, WITH ITS CERTIFICATE OF AUTHENTICATION WAS FILED FOR RECORD IN MY OFFICE THE \_\_\_\_\_ DAY OF \_\_\_\_\_ 2025, AT \_\_\_\_\_ O'CLOCK \_\_\_\_\_ M. AND DULY RECORDED THE \_\_\_\_\_ DAY OF \_\_\_\_\_ 2025, AT \_\_\_\_\_ O'CLOCK \_\_\_\_\_ M. IN VOLUME \_\_\_\_\_, PAGE \_\_\_\_\_, MAP RECORDS NUECES COUNTY, TEXAS.

KARA SANDS, COUNTY CLERK  
NUECES COUNTY, TEXAS

AT \_\_\_\_\_ O'CLOCK \_\_\_\_\_ M.

\_\_\_\_\_, 2025

BY: \_\_\_\_\_ DEPUTY

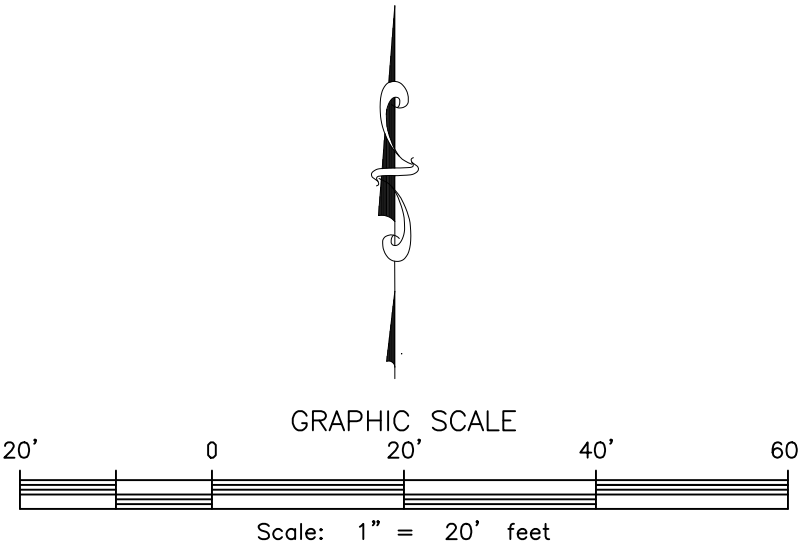

TEXAS GEO TECH  
LAND SURVEYING, INC

5525 S. STAPLES ST. SUITE B2  
Corpus Christi, TX 78411  
(361) 993-0808 Fax (361) 993-2955  
JOB # 250612  
JUNE 16, 2025