



GRAPHIC SCALE
 (IN FEET)
 1 inch = 30 ft.

PLAT OF
 GATEWAY PARK
 BLOCK 4, LOT 2A

BEING A REPLAT OF THE WEST 50' OF LOTS 1 AND 2, BLOCK 4, GATEWAY PARK, AS SHOWN ON A MAP RECORDED IN VOLUME 7 PAGE 59, MAP RECORDS NUECES COUNTY, TEXAS.

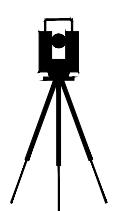

Brister Surveying
 4455 South Padre Island Drive Suite 51
 Corpus Christi, Texas 78411
 Office 361-850-1800
 Fax 361-850-1802
 bristersurveying@corpus.tcbc.com
 Firm Registration No. 10072800

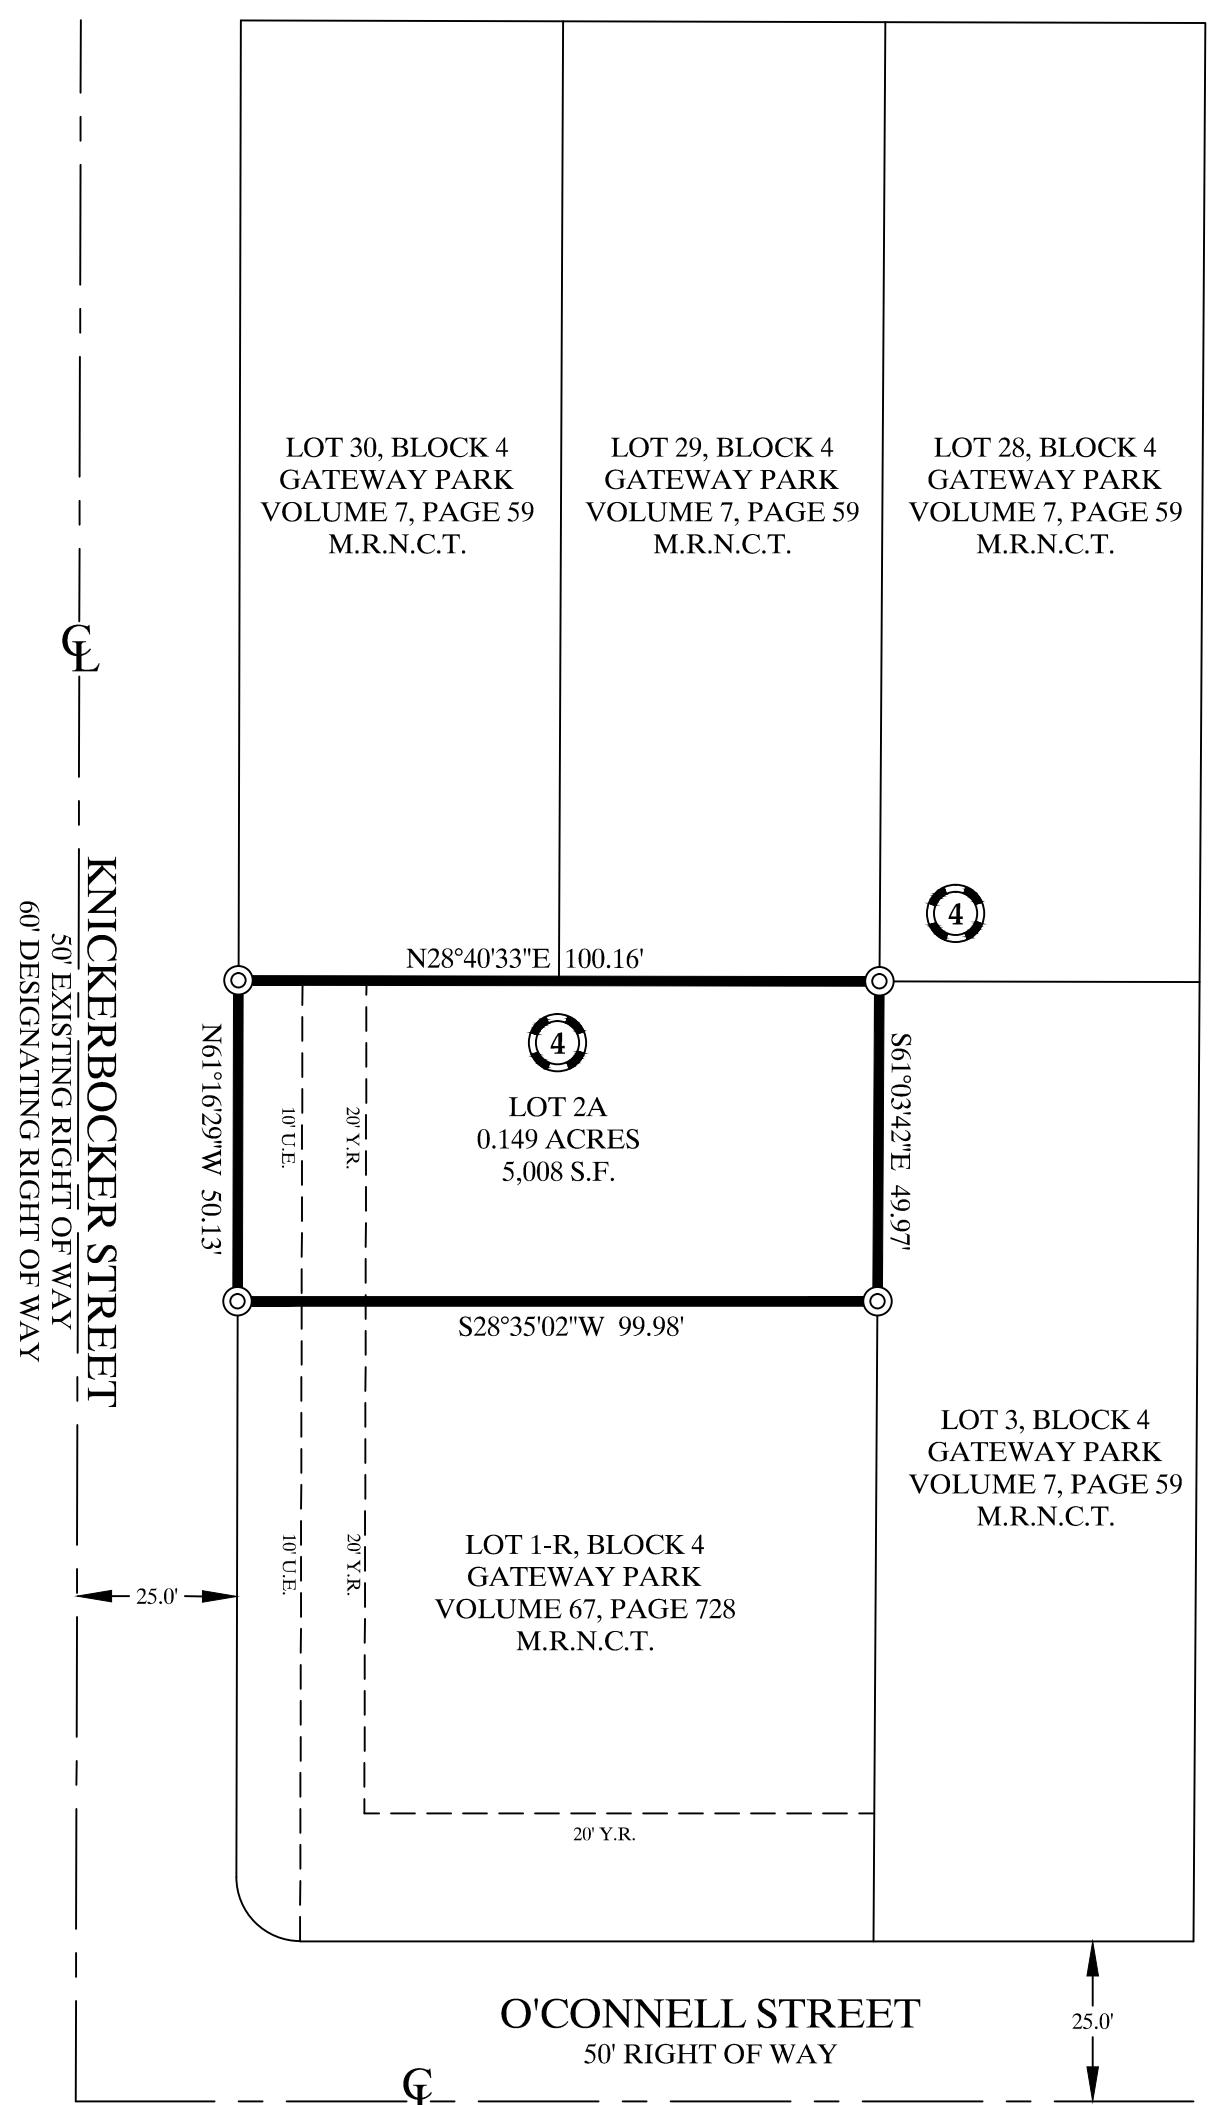

© = FOUND 5/8" IRON ROD

STATE OF TEXAS
 COUNTY OF NUECES

I, QUENCY BAKER, DO HEREBY CERTIFY THAT I AM THE OWNER OF THE WEST 50' OF LOTS 1 AND 2, BLOCK 4, GATEWAY PARK, THE PROPERTY SHOWN HEREON, I HAVE HAD SAID LAND SURVEYED AS SHOWN ON THE FOREGOING MAP. THIS MAP HAS BEEN PREPARED FOR THE PURPOSE OF DESCRIPTION AND DEDICATION.

THIS THE ____ DAY OF _____, 2017

 QUENCY BAKER, OWNER

STATE OF TEXAS
 COUNTY OF NUECES

BEFORE ME, THE UNDERSIGNED AUTHORITY, ON THIS DAY PERSONALLY APPEARED THE PERSON WHOSE NAME IS SUBSCRIBED TO THE FOREGOING INSTRUMENT AND ACKNOWLEDGED TO ME THAT HE EXECUTED THE SAME AS THE ACT AND DEED OF SAID LANDS FOR THE PURPOSE AND CONSIDERATION THEREIN EXPRESSED, AND IN THE CAPACITY STATED.

GIVEN UNDER MY HAND AND SEAL OF OFFICE.

THIS THE ____ DAY OF _____, 2017

 NOTARY PUBLIC

NOTES:
 1. THE RECEIVING WATER FOR THE STORM WATER RUNOFF FROM THIS PROPERTY IS THE LAGUNA MADRE. THE TCEQ HAS CLASSIFIED THE AQUATIC LIFE USE FOR THE LAGUNA MADRE AS "EXCEPTIONAL" AND "OYSTER WATERS". TCEQ ALSO CATEGORIZED THE LANGUNA MADRE AS "CONTACT RECREATION" USE.

2. BY GRAPHICAL PLOTTING ONLY ONTO FEMA FLOOD INSURANCE RATE MAP COMMUNITY PANEL 485464 0317 C, DATED JULY 18, 1985, CITY OF CORPUS CHRISTI, TEXAS, THIS PROPERTY IS LOCATED IN ZONE "B".

3. BEARINGS ARE BASED ON GLOBAL POSITIONING SYSTEM NAD 83 (93) 4205 DATUM

4. THE YARD REQUIREMENT, AS DEPICTED, IS A REQUIREMENT OF THE UNIFIED DEVELOPMENT CODE (UDC) AND IS SUBJECT TO CHANGE AS THE ZONING MAY CHANGE.

5. THE TOTAL PLATTED AREA IS 0.149 ACRES.

6. SET 5/8" IRON ROD = IRON ROD SET WITH YELLOW PLASTIC CAP LABELED BRISTER SURVEYING.

STATE OF TEXAS
 COUNTY OF NUECES

THIS FINAL PLAT OF THE HEREIN DESCRIBED PROPERTY WAS APPROVED BY THE DEPARTMENT OF DEVELOPMENT SERVICES ENGINEER OF THE CITY OF CORPUS CHRISTI, TEXAS.

THIS THE ____ DAY OF _____, 2017

 RATNA POTTUMUTHU, P.E., LEED, AP
 DEVELOPMENT SERVICES ENGINEER

STATE OF TEXAS
 COUNTY OF NUECES

THIS FINAL PLAT OF THE HEREIN DESCRIBED PROPERTY WAS APPROVED ON BEHALF OF THE CITY OF CORPUS CHRISTI, TEXAS BY THE PLANNING COMMISSION.

THIS THE ____ DAY OF _____, 2017

 ERIC VILLAREAL, PE
 CHAIRMAN

 JULIO DIMAS, CFM
 INTERIM SECRETARY

STATE OF TEXAS
 COUNTY OF NUECES

I, KARA SANDS, CLERK OF THE COUNTY COURT IN AND FOR NUECES COUNTY, TEXAS, DO HEREBY CERTIFY THAT THE FOREGOING INSTRUMENT DATED THE ____ DAY OF _____, 2017, WITH ITS CERTIFICATE OF AUTHENTICATION WAS FILED FOR RECORD IN MY OFFICE THE ____ DAY OF _____, 2017 AT ____ O'CLOCK ____ M IN SAID COUNTY IN VOLUME ____, PAGE ____ MAP RECORDS.

WITNESS MY HAND AND SEAL OF THE COUNTY COURT, IN AND FOR SAID COUNTY AT MY OFFICE, IN CORPUS CHRISTI, TEXAS, THE DAY AND YEAR LAST WRITTEN.

NO. _____
 FILED FOR RECORD

 KARA SANDS, CLERK
 NUECES COUNTY, TEXAS

BY: _____ DEPUTY: _____

AT ____ O'CLOCK ____ M

STATE OF TEXAS
 COUNTY OF NUECES

I, RONALD E. BRISTER, A REGISTERED PROFESSIONAL LAND SURVEYOR OF BRISTER SURVEYING, HAVE PREPARED THE FOREGOING MAP FROM A SURVEY MADE ON THE GROUND UNDER MY DIRECTION AND IT IS TRUE AND CORRECT TO THE BEST OF MY KNOWLEDGE, INFORMATION AND BELIEF.

THIS THE ____ DAY OF _____, 2017

 RONALD E. BRISTER
 REGISTERED PROFESSIONAL LAND SURVEYOR

