



FLOUR BLUFF ESTATES NO. 2
LOTS 24A, 24B & 24C, BLOCK 2

UTILITY PLAN

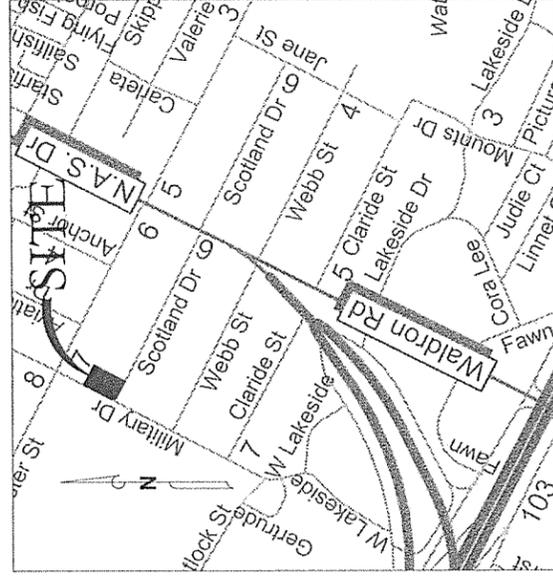


VICINITY MAP (NTS)

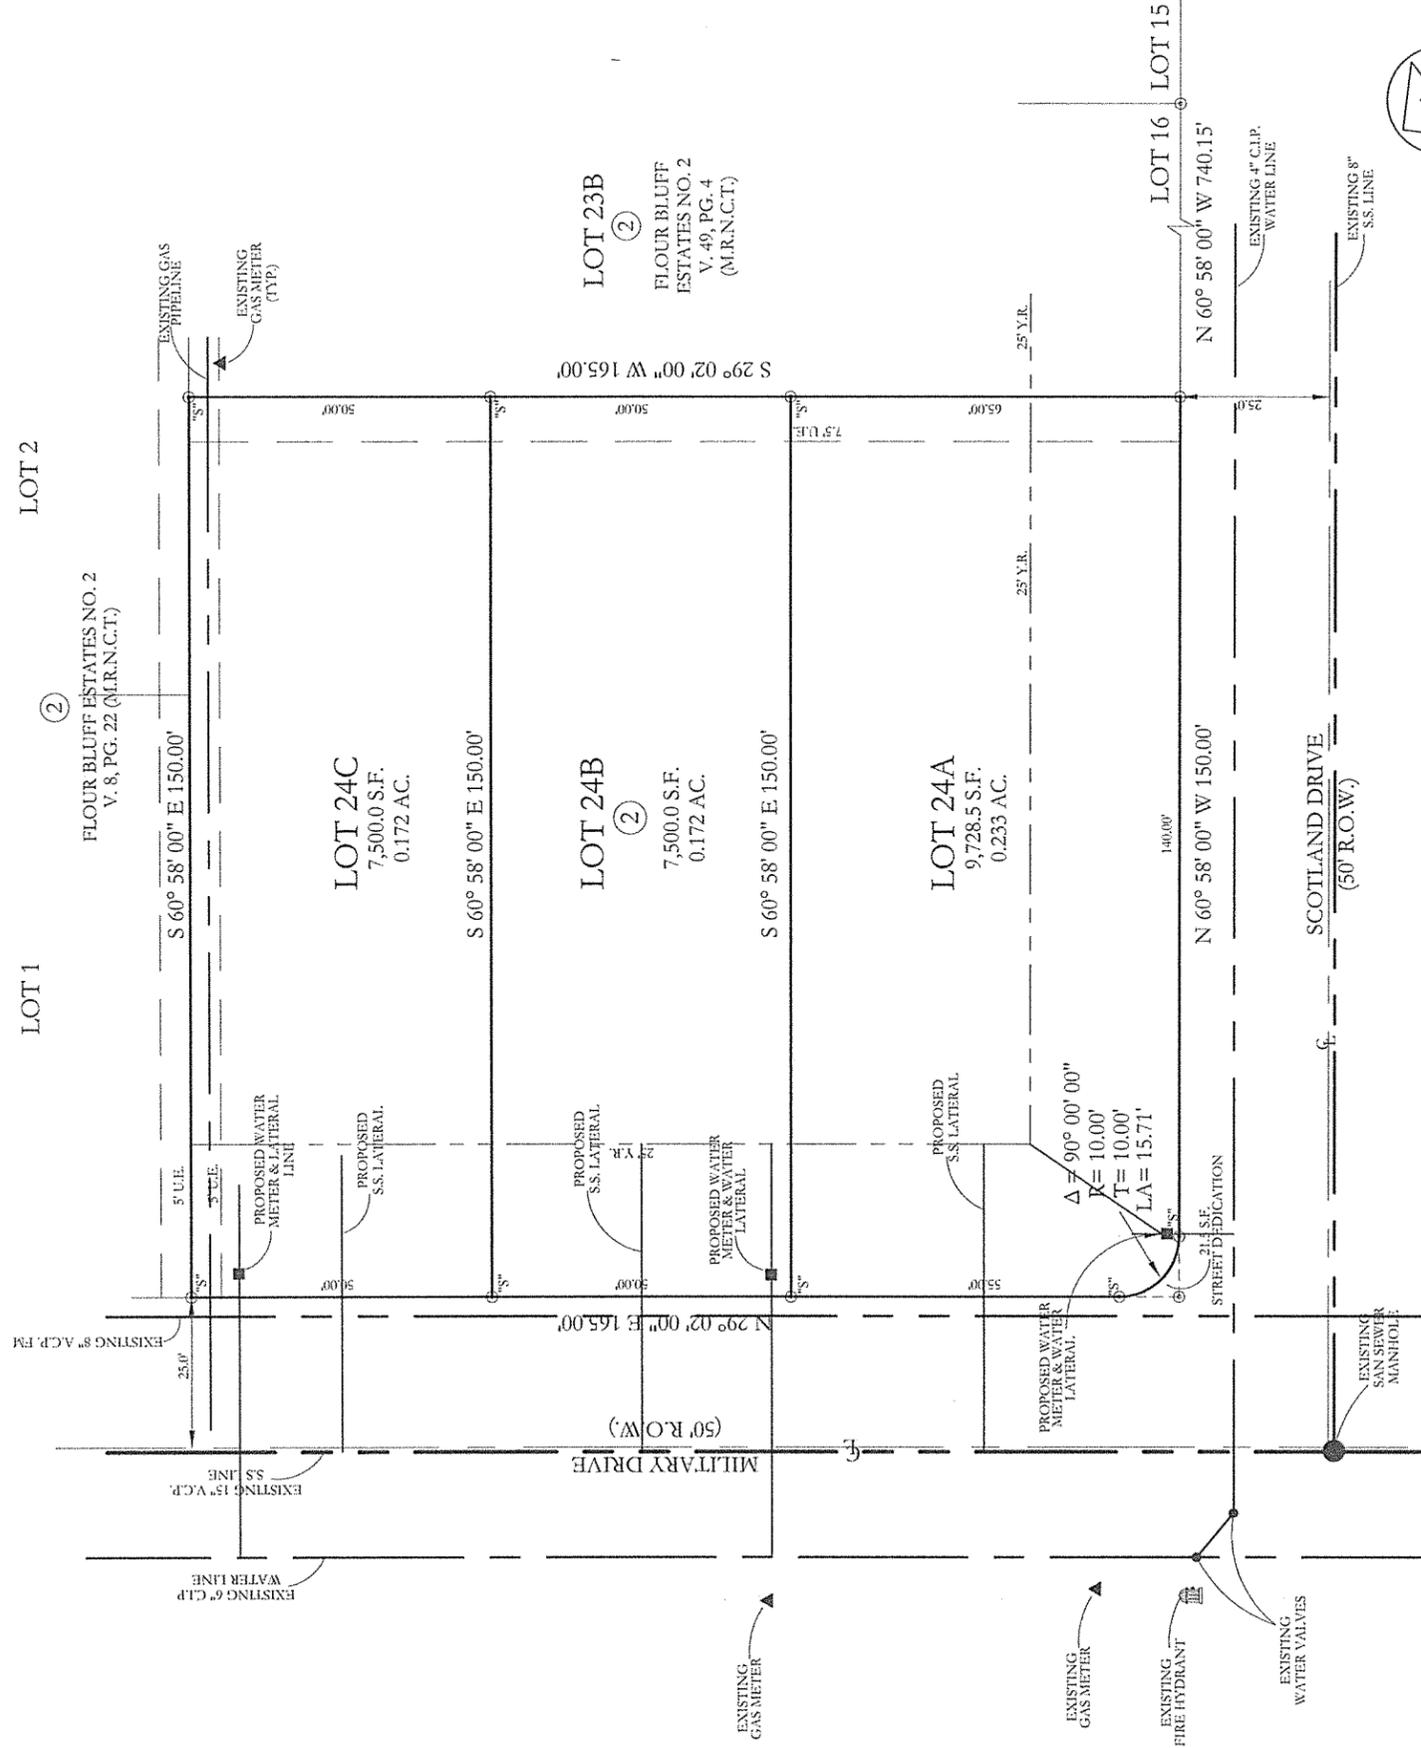

VOSS ENGINEERING, INC.

ENGINEERING AND LAND SURVEYING
6838 GREENWOOD DRIVE, CORPUS CHRISTI, TEXAS 78415
PHONE: (361)854-6202 FAX: (361)853-4696

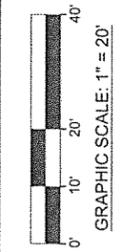

DATE:	REVISED:	OFFICE:	JOB #:
07/06/2016		RV & RG	16-6275
FIRM NO. F-166			