



DON PATRICIO
LOT 1R, BLOCK G

UTILITY PLAN

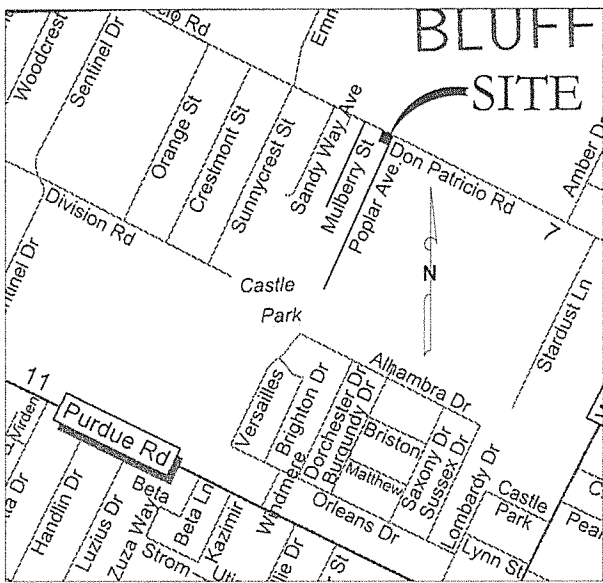


VICINITY MAP (NTS)

*CLIENT IS GOING TO UTILIZE
A SEPTIC SYSTEM FOR PROPERTY.

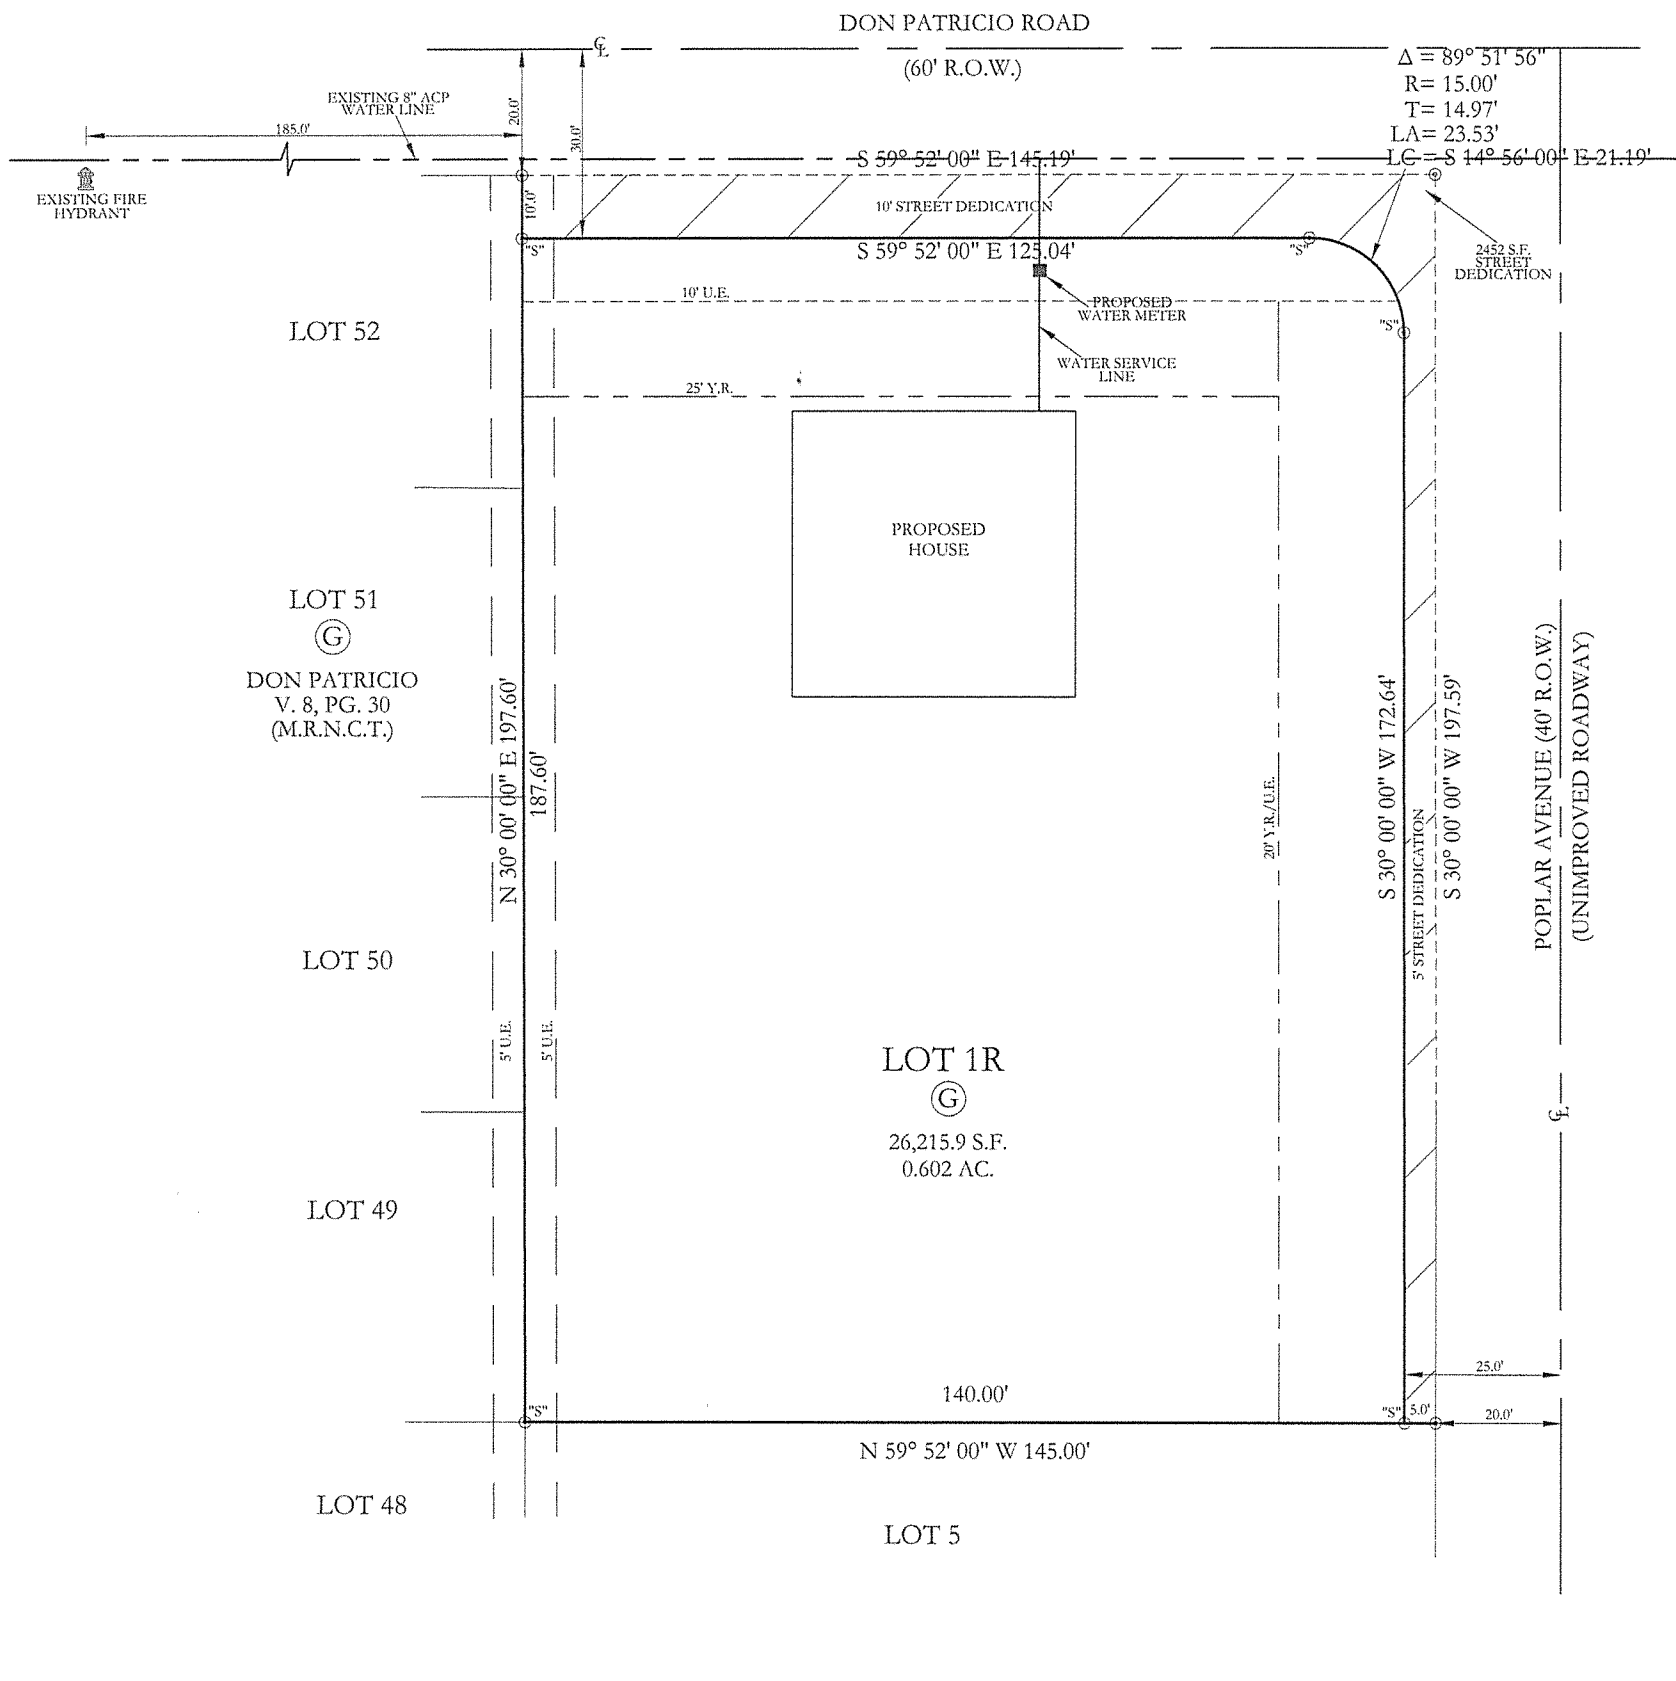

VOSS ENGINEERING, INC.

ENGINEERING AND LAND SURVEYING
6838 GREENWOOD DRIVE, CORPUS CHRISTI, TEXAS 78415
PHONE: (361)854-6202 FAX: (361)853-4696

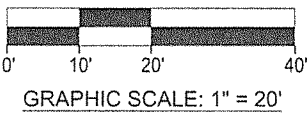

DATE:	REVISED:	OFFICE:	JOB #:
05/31/2016		RV & RG	16-6276
FIRM NO. F-166			