


\\UrbanInfo2\Data\Projects\4000\up\40706\B601\Revised Master Plan.dwg modified by CRR on Apr 06, 2016 - 11:36am

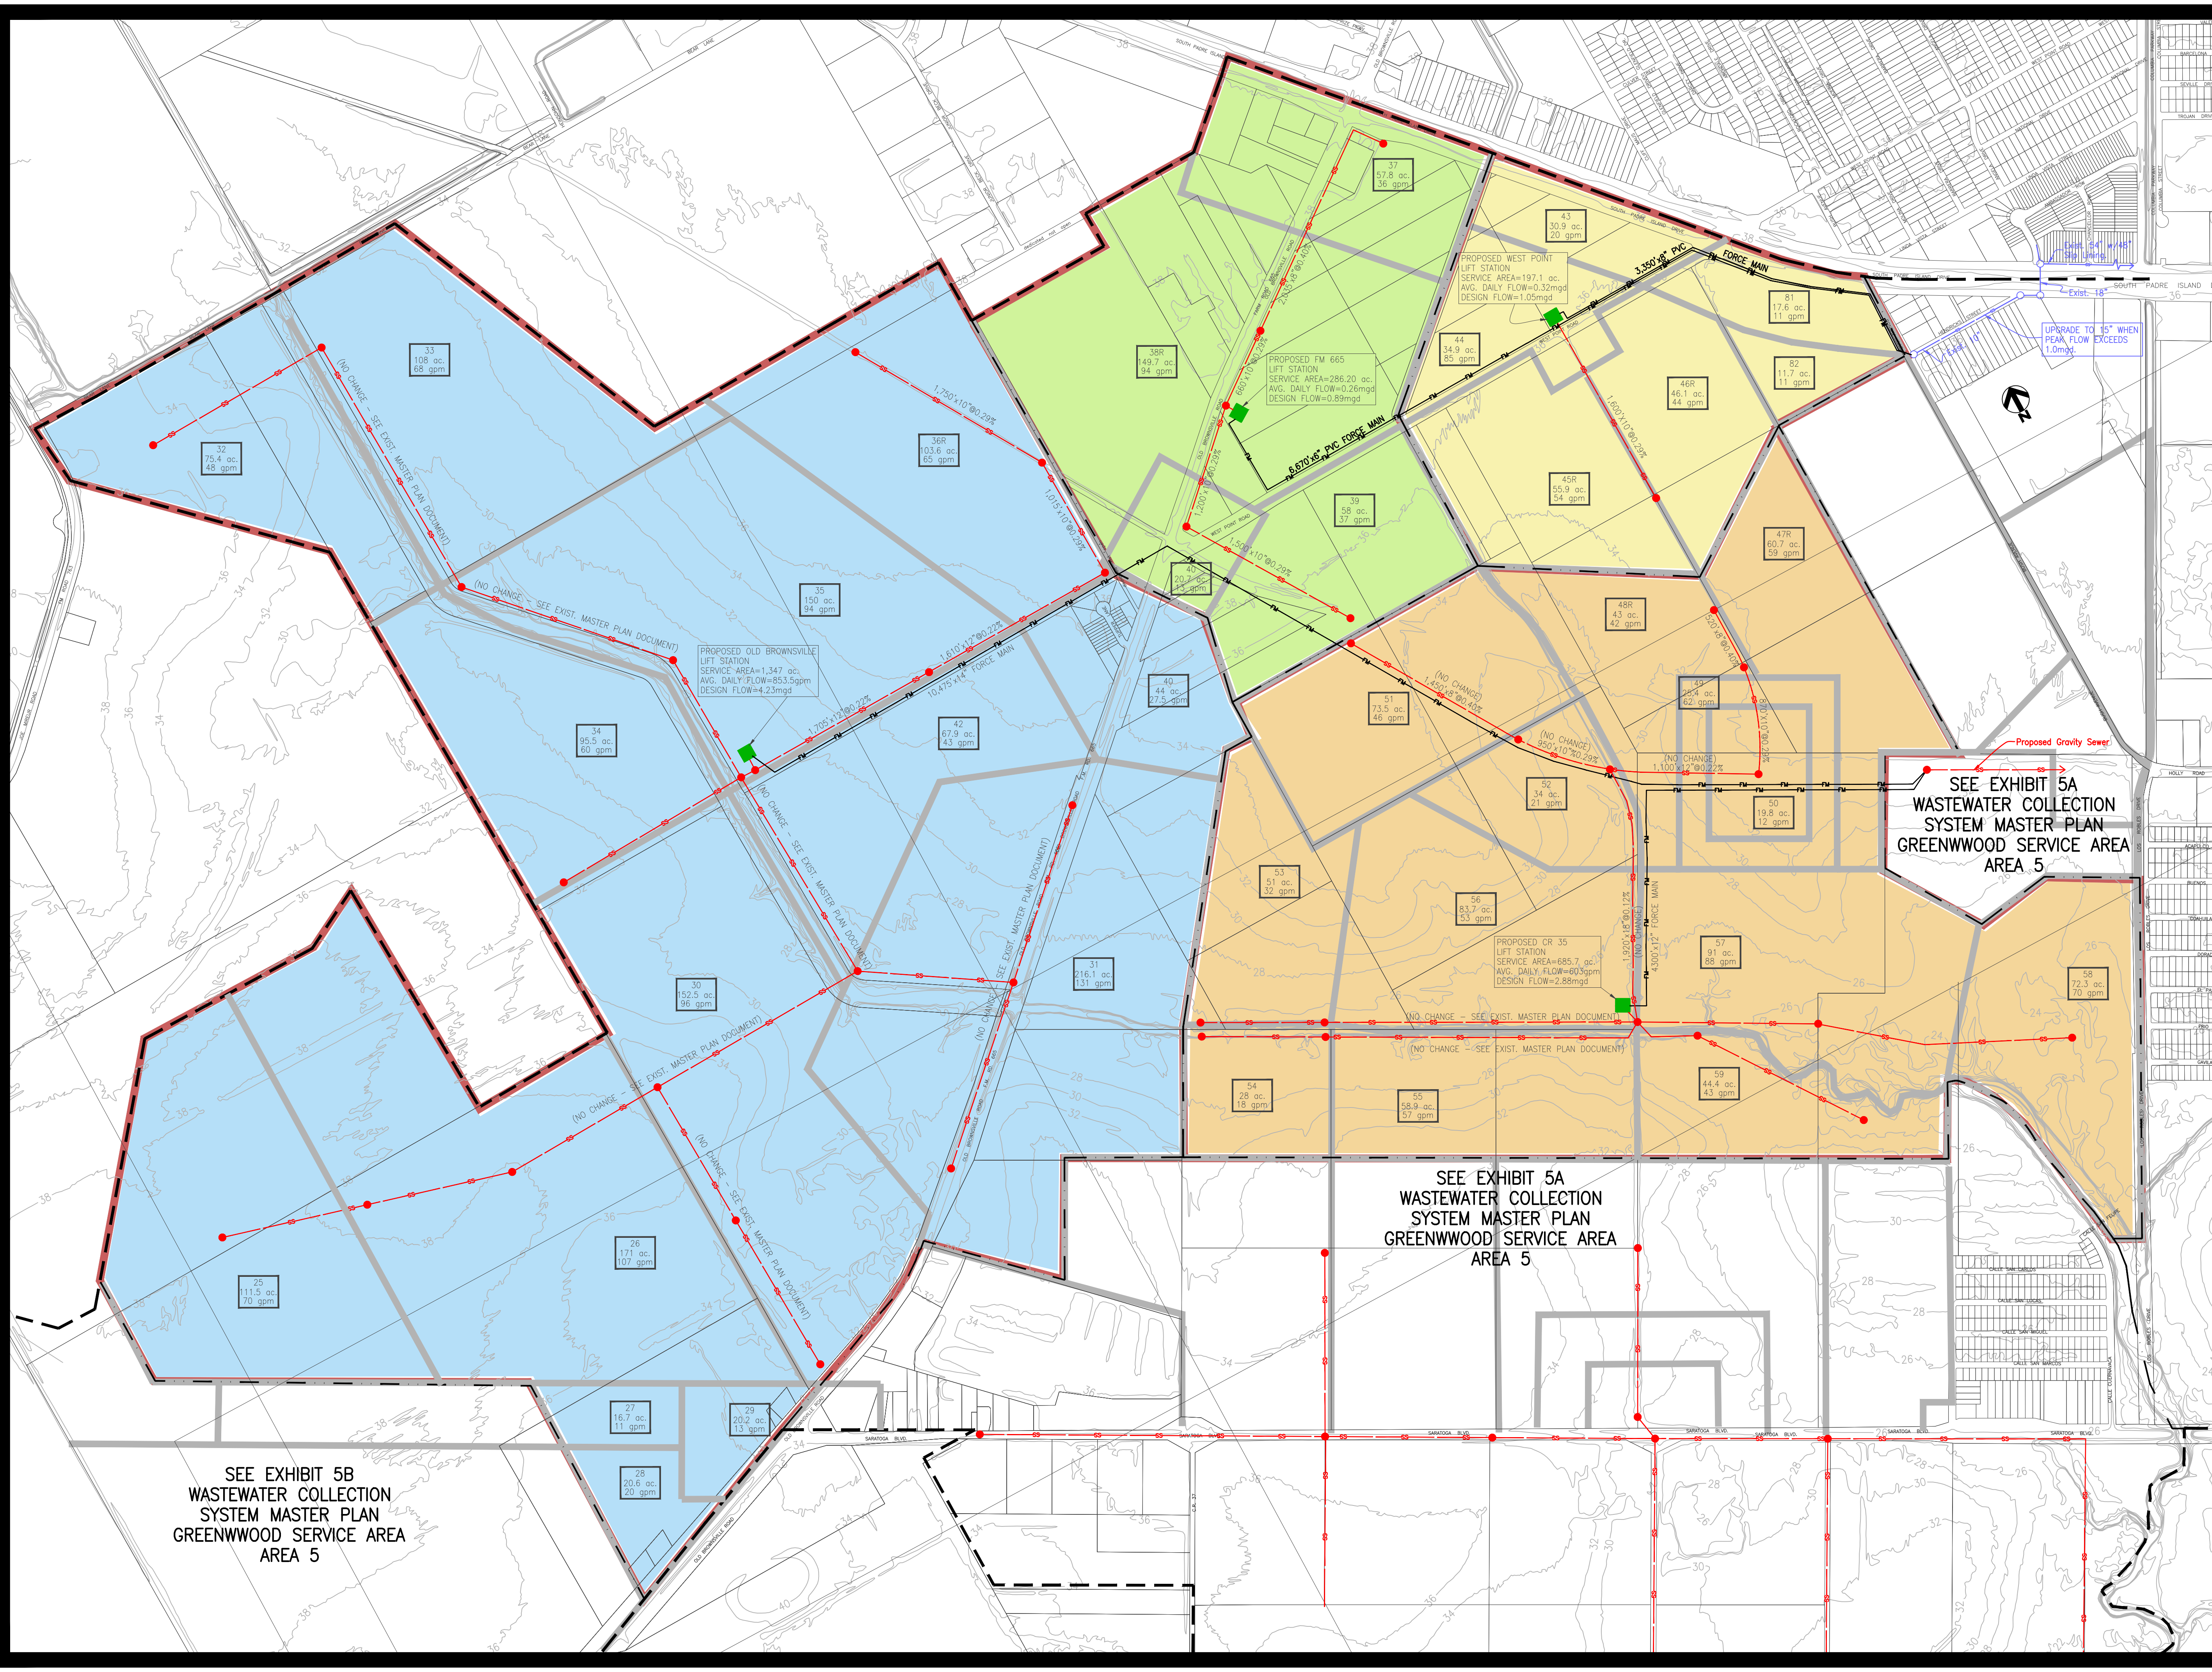

**LEGEND:**

- 36R — Area Number
- 103.6 ac — Area
- 65 gpm — Avg. Daily Flow
- Land Use Boundary
- Master Plan Study Limits
- Lift Station Service Area
- Proposed Gravity Sewer
- Proposed Force Main
- Pipe Length, Diameter & slope
- ac — Area in acres
- gpm — Gallons per Minute
- gpd — Gallons per Day
- MGD — Million Gallons per Day
- Proposed Lift Station
- Proposed Manhole
- Gravity Sewer (By Others)
- FM 665 L.S. SERVICE AREA 286 ACRES
- WESTPOINT L.S. SERVICE AREA 197 ACRES
- CR 35 L.S. SERVICE AREA 685 ACRES
- OLD BROWNSVILLE L.S. SERVICE AREA 1,347 ACRES


- LEGEND:**
1. Land use characteristics were based on existing Master Waste Water Plan Exhibit 5A.
  2. A peak factor of 3 was used on all new calculations.
  3. The service areas were assumed to be fully developed.
  4. Contours were from City of Corpus Christi Lidar data.

SEE EXHIBIT 5A  
WASTEWATER COLLECTION  
SYSTEM MASTER PLAN  
GREENWOOD SERVICE AREA  
AREA 5

SEE EXHIBIT 5A  
WASTEWATER COLLECTION  
SYSTEM MASTER PLAN  
GREENWOOD SERVICE AREA  
AREA 5

SEE EXHIBIT 5B  
WASTEWATER COLLECTION  
SYSTEM MASTER PLAN  
GREENWOOD SERVICE AREA  
AREA 5

**ADDMENDMENT  
WASTEWATER COLLECTION  
SYSTEM MASTER PLAN  
GREENWOOD WWTP SERVICE AREA  
AREA 5**

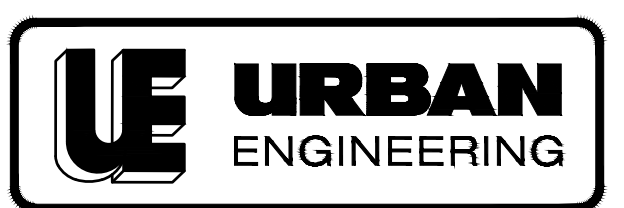

TYPE FIRM NO. 145, TEPIS FIRM NO. 10032400  
2725 SWANNER DR., CORPUS CHRISTI, TX 78404  
PHONE: 361.854.3101 WWW.URBANENG.COM  
JOB NO. 40706.B6.01  
MARCH 2016 MFH/crr  
900 600 300 0 600 1200  
GRAPHIC SCALE  
1"=60'