


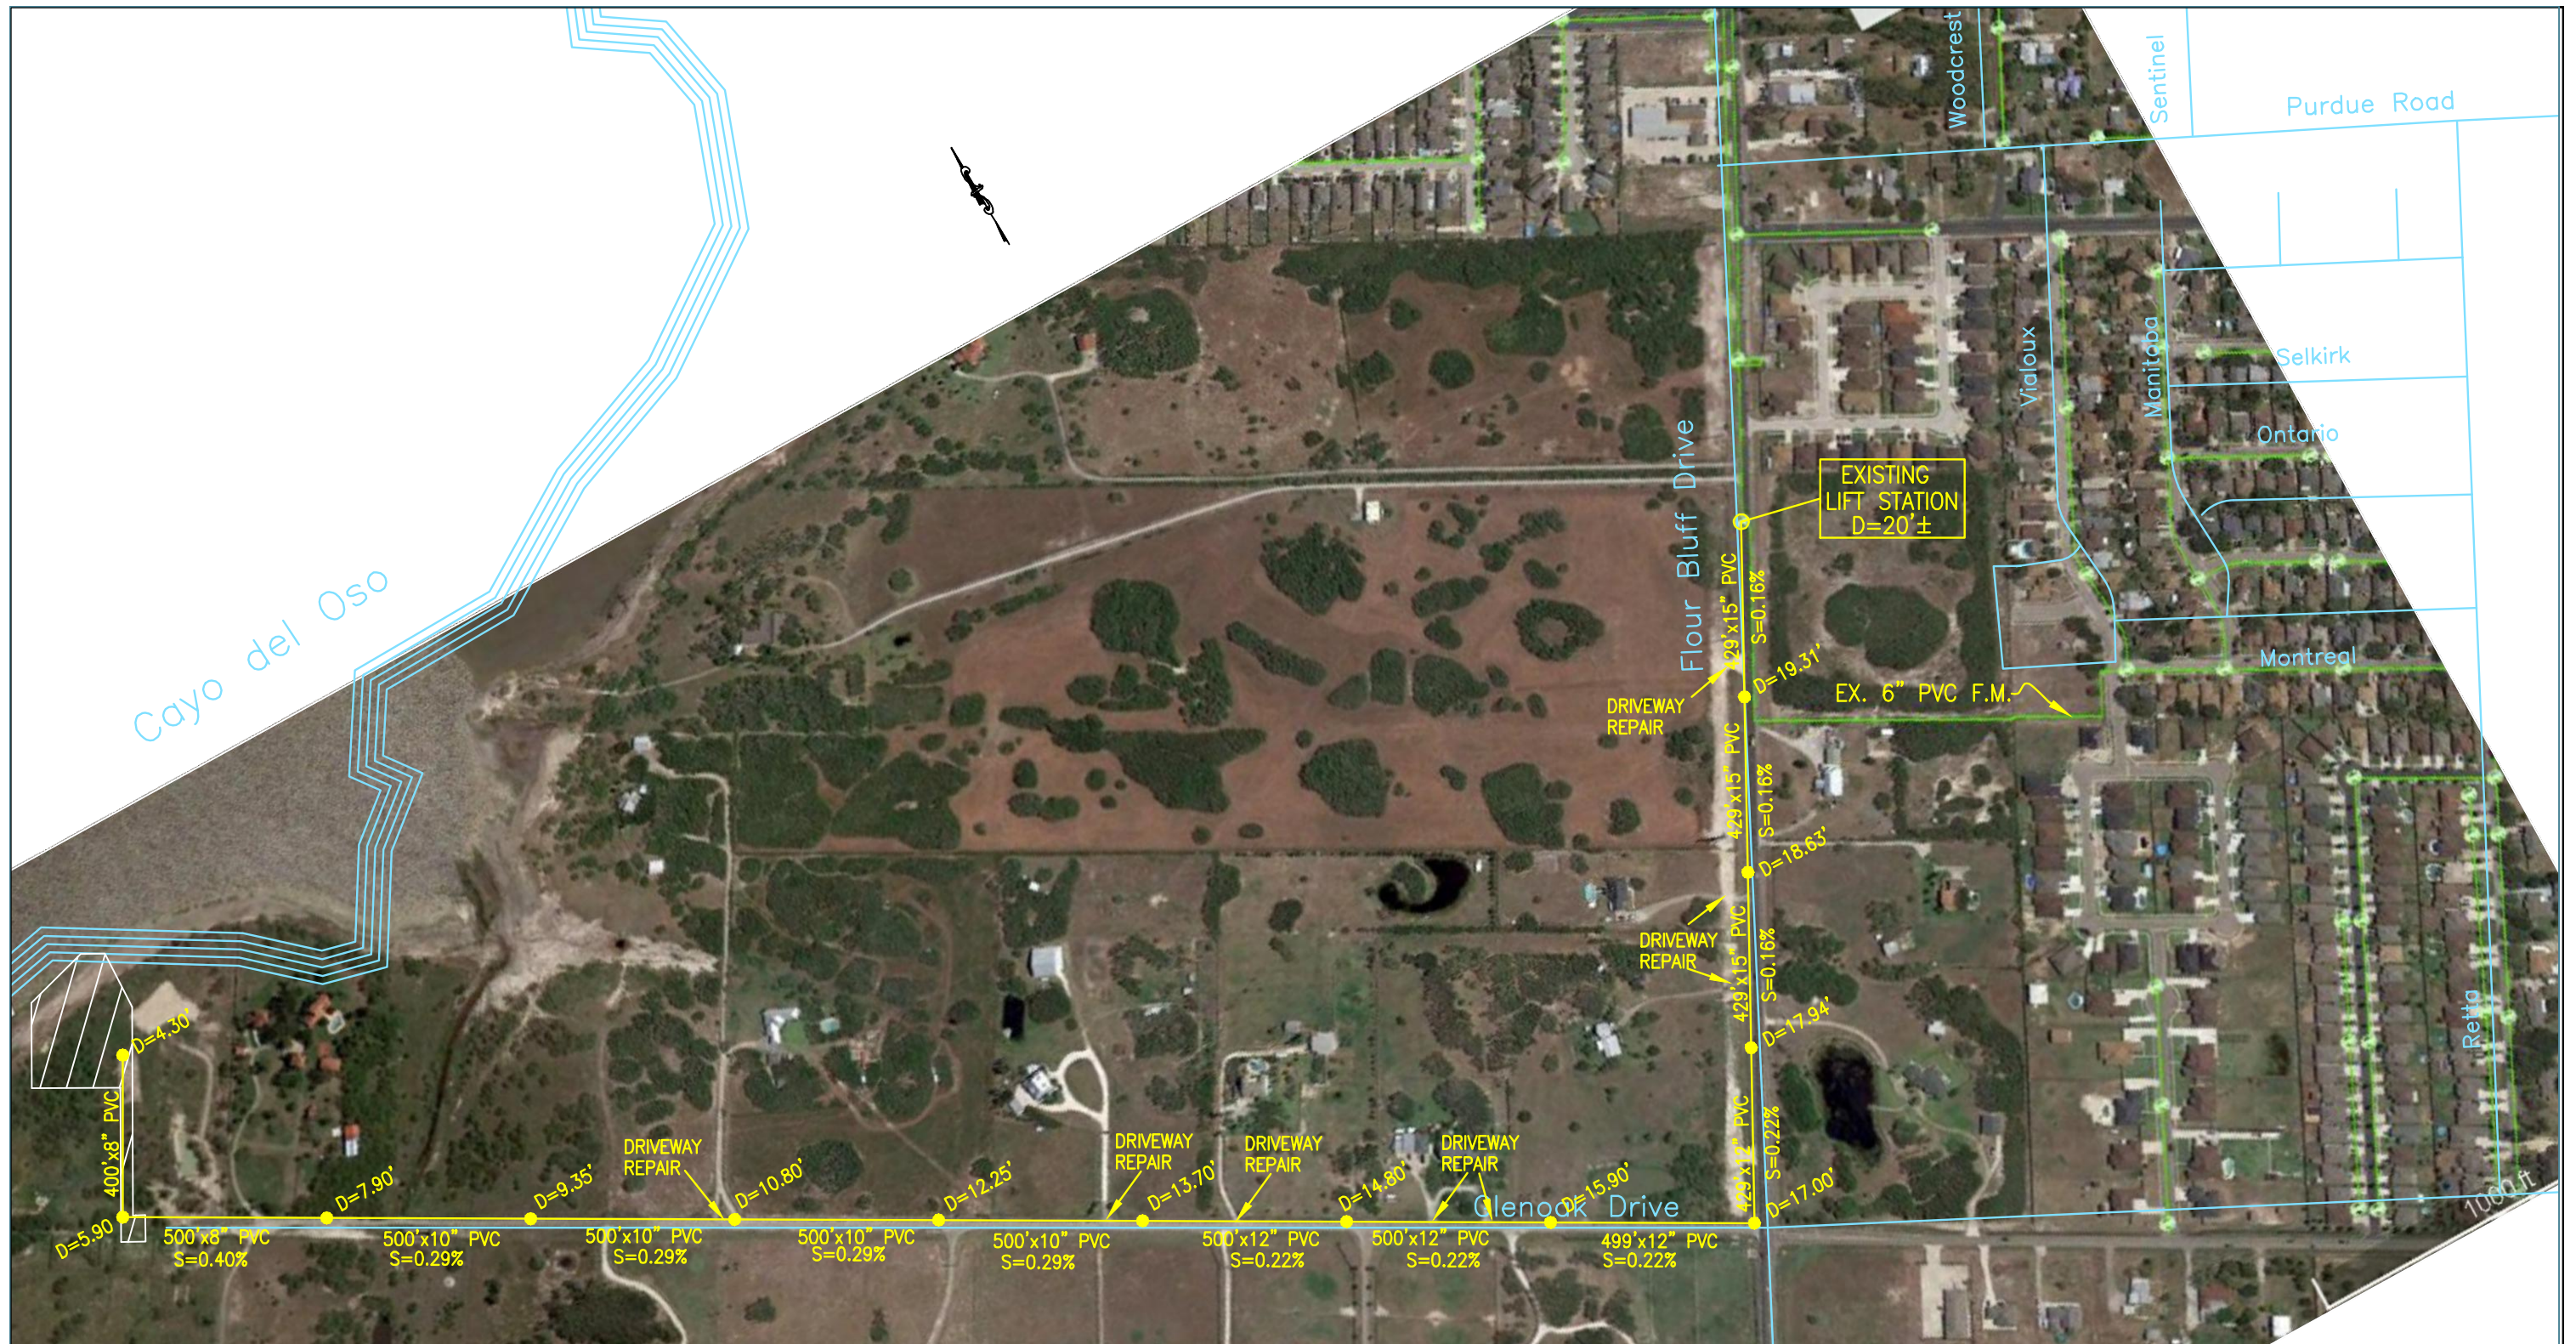

WASTEWATER EXHIBIT FOR LOT 1, BLOCK 1; HARRIS ACRES



TBPE FIRM NO. 145, TBPLS FIRM NO. 10032400
2725 SWANTNER DR., CORPUS CHRISTI, TX 78404
PHONE: 361.854.3101 WWW.URBANENG.COM

JOB NO. 20417.B6.00 MFH/crr
Sept. 8, 2017

400 200 0 200 400 800



SCALE: 1"=400'