

STATE OF TEXAS
COUNTY OF NUECES

I, ARNOLD P. LEAL, DO HEREBY CERTIFY THAT I AM THE OWNER OF THE LANDS EMBRACED WITHIN HOLLY INDUSTRIAL SUBDIVISION, LOT 1-B, CORPUS CHRISTI, NUECES COUNTY, TEXAS; THAT I HAVE HAD SAID LAND SURVEYED AND SUBDIVIDED AS SHOWN ON THE FOREGOING MAP; THAT ALL STREETS AND ALLEYS SHOWN ARE DEDICATED TO THE USE OF THE PUBLIC; THAT ALL UTILITY EASEMENTS SHOWN HEREON ARE DEDICATED TO THE PUBLIC FOR THE INSTALLATION, OPERATION AND USE OF THE PUBLIC UTILITIES; THAT THE FOREGOING MAP HAS BEEN PREPARED FOR THE PURPOSE OF DESCRIPTION AND DEDICATION, THIS THE _____ DAY OF _____, 2015.

ARNOLD P. LEAL

STATE OF TEXAS
COUNTY OF NUECES

BEFORE ME, THE UNDERSIGNED AUTHORITY, A NOTARY PUBLIC IN AND FOR THE STATE OF TEXAS, ON THIS DAY PERSONALLY APPEARED ARNOLD P. LEAL, KNOWN TO ME TO BE THE PERSON WHOSE NAME IS SUBSCRIBED TO THE FOREGOING INSTRUMENT AND ACKNOWLEDGED TO ME THAT HE EXECUTED THE SAME IN CAPACITY THEREIN STATED. GIVEN UNDER MY HAND AND SEAL OF OFFICE, THIS THE ____ DAY OF _____, 2015.

NOTARY PUBLIC IN AND FOR THE STATE OF TEXAS

MY COMMISSION EXPIRES: _____

STATE OF TEXAS
COUNTY OF NUECES

I, EDWARD L. SAMPLE, A REGISTERED PROFESSIONAL LAND SURVEYOR, HAVE PREPARED THE FOREGOING FINAL PLAT OF HOLLY INDUSTRIAL SUBDIVISION, LOT 1-B, FROM A SURVEY MADE ON THE GROUND, UNDER MY SUPERVISION, THAT THIS PLAT IS TRUE AND CORRECT AND THAT ALL LOT CORNERS ARE ESTABLISHED AS SHOWN HEREON. THIS THE ____ DAY OF _____, 2015.



EDWARD L. SAMPLE
REGISTERED PROFESSIONAL
LAND SURVEYOR
TEXAS LICENSE No. 3534

NOTES:

- 1) SET 5/8 INCH IRON RODS AT CORNERS UNLESS OTHERWISE NOTED.
- 2) TOTAL AREA BEING PLATTED IS 1.615 ACRES (INCLUDING THE STREET DEDICATION)
- 3) BY GRAPHIC SCALING ONLY, THIS PROPERTY LIES IN ZONE C (AREA OF MINIMAL FLOODING) AS PER THE NATIONAL FLOOD INSURANCE PROGRAM MAP OF COMMUNITY No. 485464, PANEL No. 0285, SUFFIX "C", HAVING AN EFFECTIVE DATE OF JULY 18, 1985.
- 4) BEARINGS BASED ON THE NORTH R.O.W. LINE OF HOLLY ROAD AS SHOWN ON THE PLAT RECORDED IN VOLUME A, PAGE 48, MAP RECORDS OF NUECES COUNTY, TEXAS, ALSO BEING THE NORTH RIGHT-OF-WAY LINE OF HOLLY ROAD, HAVING A BEARING OF N 61° 30' W.
- 5) THE YARD REQUIREMENT AS DEPICTED, IS A REQUIREMENT OF THE UNIFIED DEVELOPMENT CODE AND IS SUBJECT TO CHANGE AS THE ZONING MAY CHANGE.
- 6) THE RECEIVING WATER FOR THE STORM WATER RUNOFF FROM PROPERTY IS THE OSO CREEK. THE TCEQ HAS NOT CLASSIFIED THE AQUATIC LIFE USE FOR THE OSO CREEK, BUT IT IS RECOGNIZED AS AN ENVIRONMENTALLY SENSITIVE AREA. THE OSO CREEK FLOWS INTO THE OSO BAY. THE TCEQ HAS CLASSIFIED THE AQUATIC LIFE USE FOR THE OSO BAY AS "EXCEPTIONAL" AND "OYSTER WATERS" AND CATEGORIZED THE RECIEVING WATER AS "CONTACT RECREATION" USE.

*FINAL PLAT OF
HOLLY INDUSTRIAL SUBDIVISION
LOT 1-B*

BEING A PLAT OF A 1.615 ACRE TRACT OF LAND BEING THE EAST ONE-HALF OF A PORTION OF LOT FIVE (5), SECTION THREE (3), BOHEMIAN COLONY LANDS, AS SHOWN BY MAP RECORDED IN VOLUME A, PAGE 48, MAP RECORDS, NUECES COUNTY, TEXAS, AND BEING DESCRIBED IN DOC. No. 2010017558, OFFICIAL PUBLIC RECORDS, NUECES COUNTY, TEXAS.

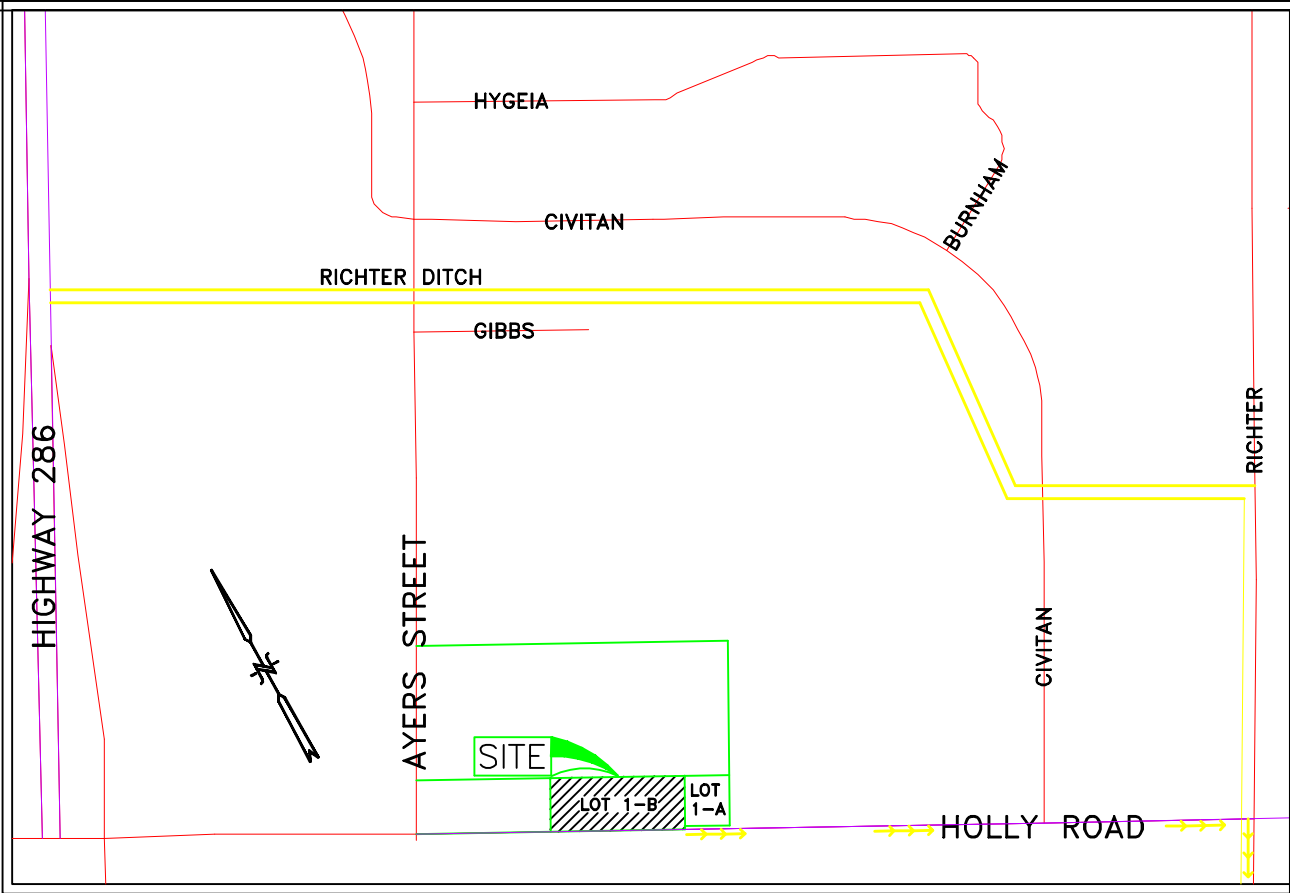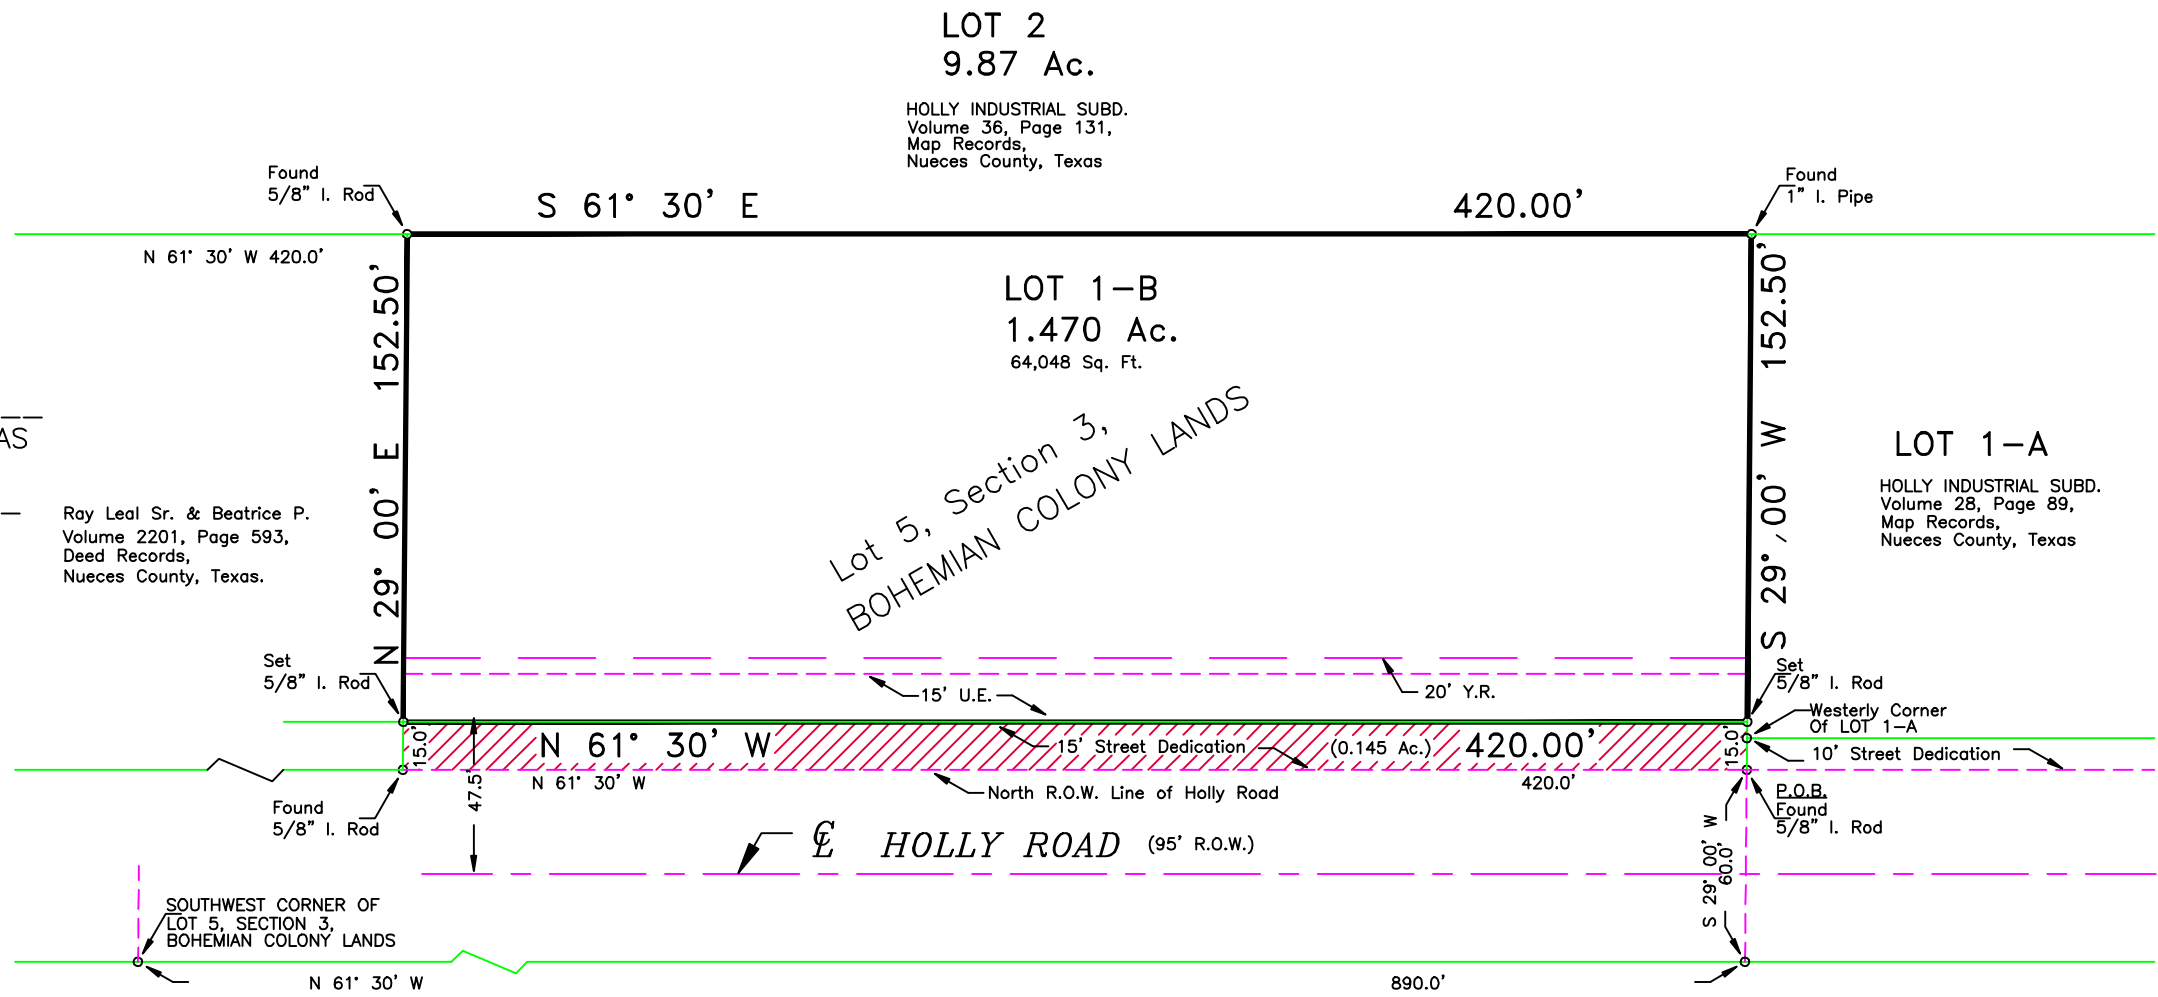

LOCATION MAP
Scale: 1" = 600'

STATE OF TEXAS
COUNTY OF NUECES

THIS FINAL PLAT OF THE HEREIN DESCRIBED PROPERTY WAS APPROVED BY THE DEPARTMENT OF DEVELOPMENT SERVICES OF THE CITY OF CORPUS CHRISTI, TEXAS. THIS THE _____ DAY OF _____, 2015.

RATNA POTTUMUTHU, P.E., LEAD AP
DEVELOPMENT SERVICES ENGINEER

STATE OF TEXAS
COUNTY OF NUECES

THIS FINAL PLAT OF THE HEREIN DESCRIBED PROPERTY WAS APPROVED ON BEHALF OF THE CITY OF CORPUS CHRISTI, TEXAS BY THE PLANNING COMMISSION.

THIS THE ____ DAY OF _____, 2015.

DANIEL M. GRIMSBO, P.E., A.I.C.P.
SECRETARY
1015142-NP108 (15-21000041)

PHILIP J. RAMIREZ, A.I.A., LEED AP,
COMMISSIONER

STATE OF TEXAS
COUNTY OF NUECES

I, KARA SANDS, CLERK OF THE COUNTY COURT IN AND FOR SAID COUNTY, DO HEREBY CERTIFY THAT THE FOREGOING INSTRUMENT DATED THE ____ DAY OF _____, 2015, WITH ITS CERTIFICATE OF AUTHENTICATION WAS FILED FOR RECORD IN MY OFFICE THE ____ DAY OF _____, 2015 AT ____ O'CLOCK ____M. AND DULY RECORDED THE ____ DAY OF _____, 2015 AT ____ O'CLOCK ____ M. IN SAID COUNTY IN VOLUME _____, PAGE _____, MAP RECORDS.


WITNESS MY HAND AND SEAL OF THE COUNTY COURT, IN AND FOR SAID COUNTY, AT OFFICE IN CORPUS CHRISTI, TEXAS, THE DAY AND YEAR LAST WRITTEN.

No. _____
FILED FOR RECORD

KARA SANDS, COUNTY CLERK
NUECES COUNTY, TEXAS

AT ____ O'CLOCK ____M.
_____, 2015.

BY: _____
DEPUTY

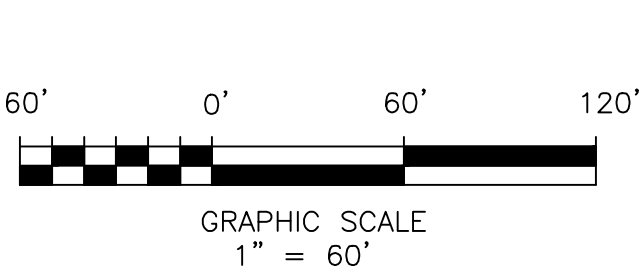

SCALE: 1" = 60'
DATE: October 19, 2015

TRADEWINDS CONSULTING GROUP
5321 CRESTWICK DRIVE,
CORPUS CHRISTI, TEXAS 78413
(361) 658-5353