
STATE OF TEXAS	§	
COUNTY OF NUECES	§	
BOUNDARIES OF THE FOREGO THAT WE HAVE HAD SAID LAT SHOWN HAVE BEEN HERETOF	ING PLAT, SUBJECT TO ND SURVEYED AND SUE ORE DEDICATED, OR IF	E THE OWNERS OF THE LAND EMBRACED WITHIN TO A LIEN IN FAVOR OF BOIVIDED AS SHOWN, THAT STREETS AND EASEMENT NOT PREVIOUSLY DEDICATED, ARE HEREBY DEDICATED WAS MADE FOR THE PURPOSES OF DESCRIPTION
THIS THE DAY OF		, 20
		NADER KARIMI, MANAGER
STATE OF TEXAS	§	
COUNTY OF NUECES	§	
THIS INSTRUMENT WAS ACKNO	OWLEDGED BEFORE ME	BY NADER KARIMI AS MANAGER OF NP HOMES, LL
THIS THE DAY OF _		
		NOTARY PUBLIC, IN AND FOR THE STATE OF TEXAS

STATE OF TEXAS	§		
COUNTY OF NUECES	§		
I, NIXON M. WELSH, RE CERTIFY THAT THE FORI DIRECTION.			
THIS THE DAY	OF	, 20	

NIXON M. WELSH, R. P. L. S.

NOTES

- 1. THE BASIS OF BEARINGS IS THE STATE OF TEXAS LAMBERT GRID, SOUTH ZONE, NAD 1983.
- 2. THE SUBJECT SITE IS DEPICTED IN FEMA MAP 48355C0285G (10/23/15), ZONE X, 0.2% ANNUAL CHANCE FLOOD.
- 3. THE SUBJECT SITE CONTAINS 7.848 ACRES INCLUDING STREET DEDICATIONS.
- 4. THE RECEIVING WATER FOR THE STORM WATER RUNOFF FROM THIS PROPERTY IS THE OSO CREEK. THE TCEQ HAS NOT CLASSIFIED THE AQUATIC LIFE USE FOR THE OSO CREEK, BUT IT IS RECOGNIZED AS AN ENVIRONMENTALLY SENSITIVE AREA. THE OSO CREEK FLOWS DIRECTLY INTO THE OSO BAY. THE TCEQ HAS CLASSIFIED THE AQUATIC LIFE USE FOR THE OSO BAY AS "EXCEPTIONAL" AND "OYSTER WATERS" AND CATEGORIZED THE RECEIVING WATER AS "CONTACT RECREATION" USE.
- 5. THE YARD REQUIREMENT, AS DEPICTED, IS A REQUIREMENT OF THE UNIFIED DEVELOPMENT CODE AND IS SUBJECT TO CHANGE AS THE ZONING MAY CHANGE.
- 6. SET 5/8" IRON RODS AT ALL LOT CORNERS UNLESS OTHERWISE INDICATED. ALL IRON RODS SET CONTAIN PLASTIC CAPS LABELED "BASS AND WELSH ENGINEERING".
- 7. THE MINIMUM FINISHED FLOOR ELEVATION FOR STRUCTURES ON LOTS THIS SUBDIVISION SHALL BE 21" ABOVE THE HIGHEST CENTER OF ADJACENT STREET PAVING ELEVATION.
- 8. THERE ARE NO KNOWN NATURAL WATER BODIES, JURISDICTIONAL WETLANDS, ENDANGERED SPECIES HABITAT, STATE SUBMERGED LANDS OR CRITICAL DUNES ON THE SITE.
- 9. ALL DRIVEWAYS SHALL CONFORM TO ACCESS MANAGEMENT STANDARDS OUTLINED IN ARTICLE 7 OF THE UDC.
- 10. ALL STREET SIGNS (INCLUDING STOP SIGNS) AND MARKINGS MUST BE FURNISHED AND INSTALLED BY THE DEVELOPER.
- 11. THE FINISHED FLOOR ELEVATION FOR STRUCTURES EACH LOT MUST BE 18" HIGHER THAN THE HIGHEST CENTER LINE STREET ELEVATION FRONTING EACH LOT.
- 12. ALL DRIVEWAYS MUST BE LOCATED ON THE SHORTER LENGTH OF THE LOT.

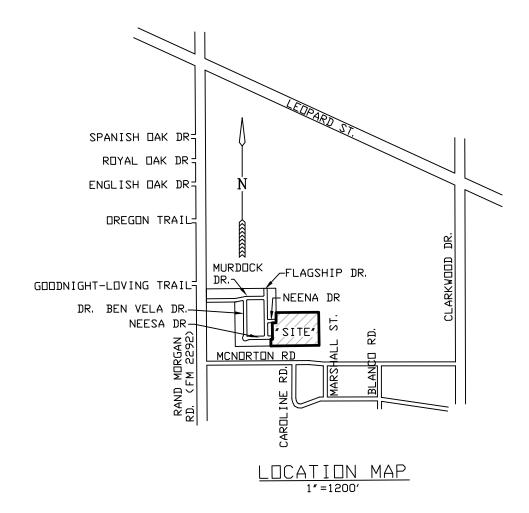

PLAT OF TULOSO RESERVE UNIT 2

A 7.848 ACRE TRACT OF LAND, MORE OR LESS, A PORTION OF A TRACT OF LAND DESCRIBED AS CONTAINING 21.568 ACRES IN DEED, DOCUMENT NO. 2016022969, OFFICIAL RECORDS OF NUECES CO., TX AND ALSO BEING A


CORPUS CHRISTI, NUECES COUNTY, TEXAS


BASS & WELSH ENGINEERING
TX SURVEY REG. NO 100027-00, TX ENGINEERING
REG. NO. F-52, 3054 S. ALAMEDA STREET,
CORPUS CHRISTI, TEXAS 78404

DATE PLOTTED: 12/15/20 FILE: PLAT-SH1 JOB NO: 19004 SCALE: 1" = 50' PLOT SCALE: SAME SHEET 1 OF 2

STATE OF TEXAS §		
COUNTY OF NUECES §		
WE,(NAME), HEREB ON THE LAND EMBRACED WITHIN THE BOUNDARIES THE SUBDIVISION AND DEDICATION FOR THE PURPO		VE APPROVE
	BY:	
	TITLE:	
CTATE OF TEVAC		
STATE OF TEXAS \$ COUNTY OF NUECES \$		
THIS INSTRUMENT WAS ACKNOWLEDGED BEFORE ME	: BY	(NAME),
	_ (TITLE), OF	.
THIS THE DAY OF	_ 20	
	NOTARY PUBLIC, IN AND FOR THE	
	STATE OF TEXAS	
STATE OF TEXAS §		
COUNTY OF NUECES §		
THE FINAL PLAT OF THE HEREIN DESCRIBED PROF		MENT
OF DEVELOPMENT SERVICES OF THE CITY OF COR	PUS CHRISTI, TEXAS	
	JALAL SALEH, P.E.	<u></u>
	DEVELOPMENT SERVICES ENGINEER	
	DATE	
CTATE OF TEVAC		
STATE OF TEXAS § COUNTY OF NUECES §		
THE FINAL PLAT OF THE HEREIN DESCRIBED PRO	PERTY WAS APPROVED ON BEHALF OF	
THE CITY OF CORPUS CHRISTI, TEXAS, BY THE PI		
THIS THE DAY OF		
CHAIRMAN	SECRETARY	
JEREMY BAUGH	AL RAYMOND III, AIA	
STATE OF TEXAS §		
COUNTY OF NUECES §		
I, KARA SANDS, CLERK OF THE COUNTY COURT I		
FOREGOING INSTRUMENT DATED THE D.		
CERTIFICATE OF AUTHENTICATION, WAS FILED FOR	O'CLOCKM., AND DULY	_
DAY OF, 20 AT		
COUNTY IN VOLUME, PAGE, INSTRU		
HAND AND SEAL OF THE COUNTY COURT IN AND		
COUNTY, TEXAS, THE DAY AND YEAR LAST WRITTE	N.	
BY:	WARA CANDO OLERY	_
DEPUTY	KARA SANDS, CLERK COUNTY COURT	

NUECES COUNTY, TEXAS

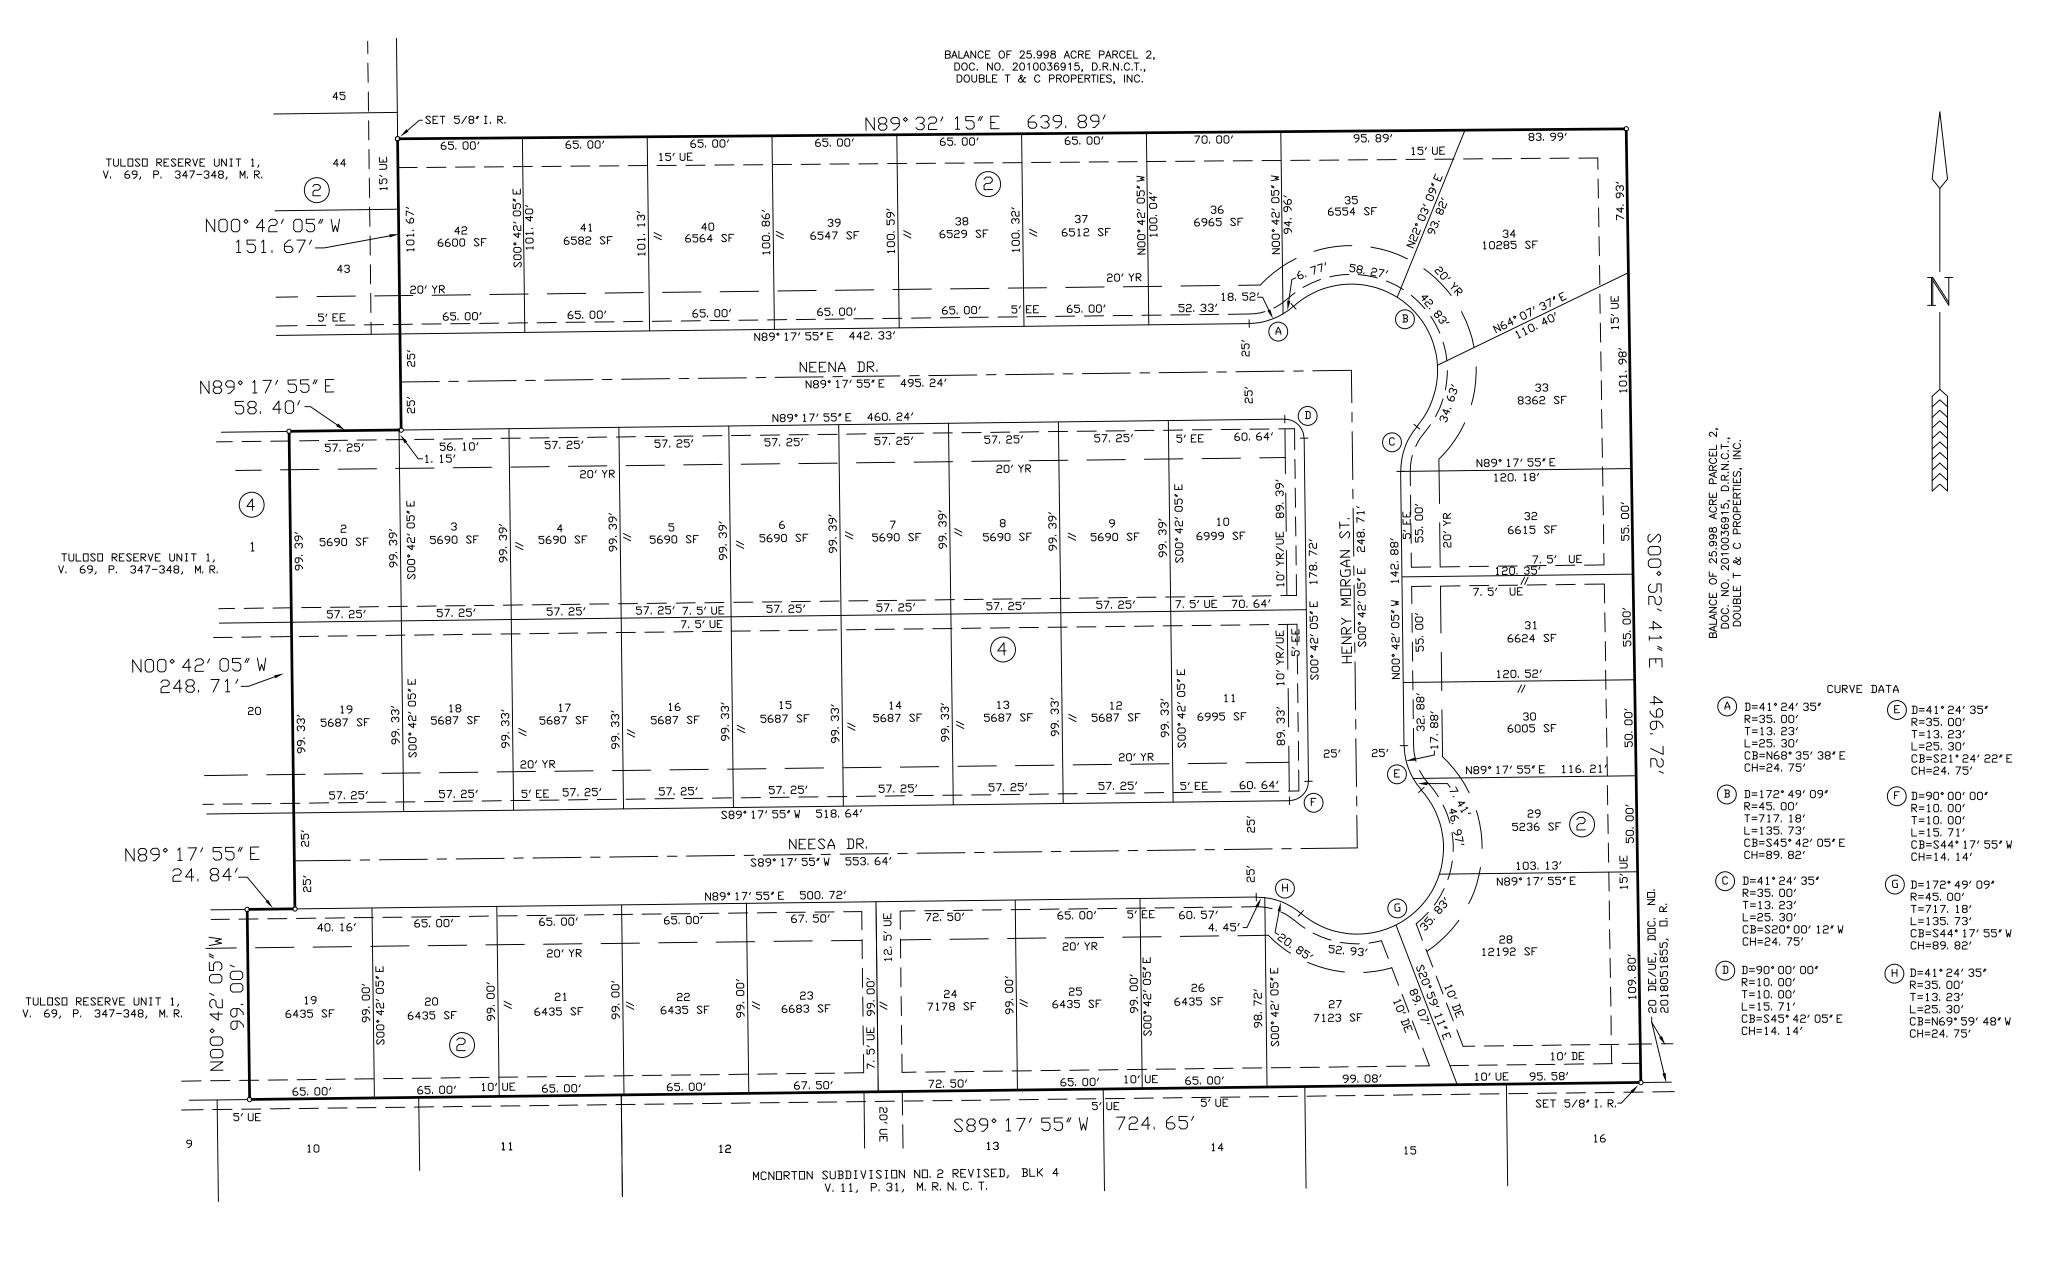

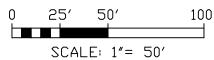

PLAT OF
TULOSO RESERVE UNIT 2
CORPUS CHRISTI, NUECES COUNTY, TEXAS

BASS & WELSH ENGINEERING
TX SURVEY REG. NO. 100027-00, TX ENGINEERING
REG. NO. F-52, 3054 S. ALAMEDA STREET,
CORPUS CHRISTI, TEXAS 78404

DATE PLOTTED: 12/15/20 FILE: PLAT-SH2 JOB NO.: 19004 SCALE: 1' = 50' PLOT SCALE: SAME SHEET 2 OF 2